
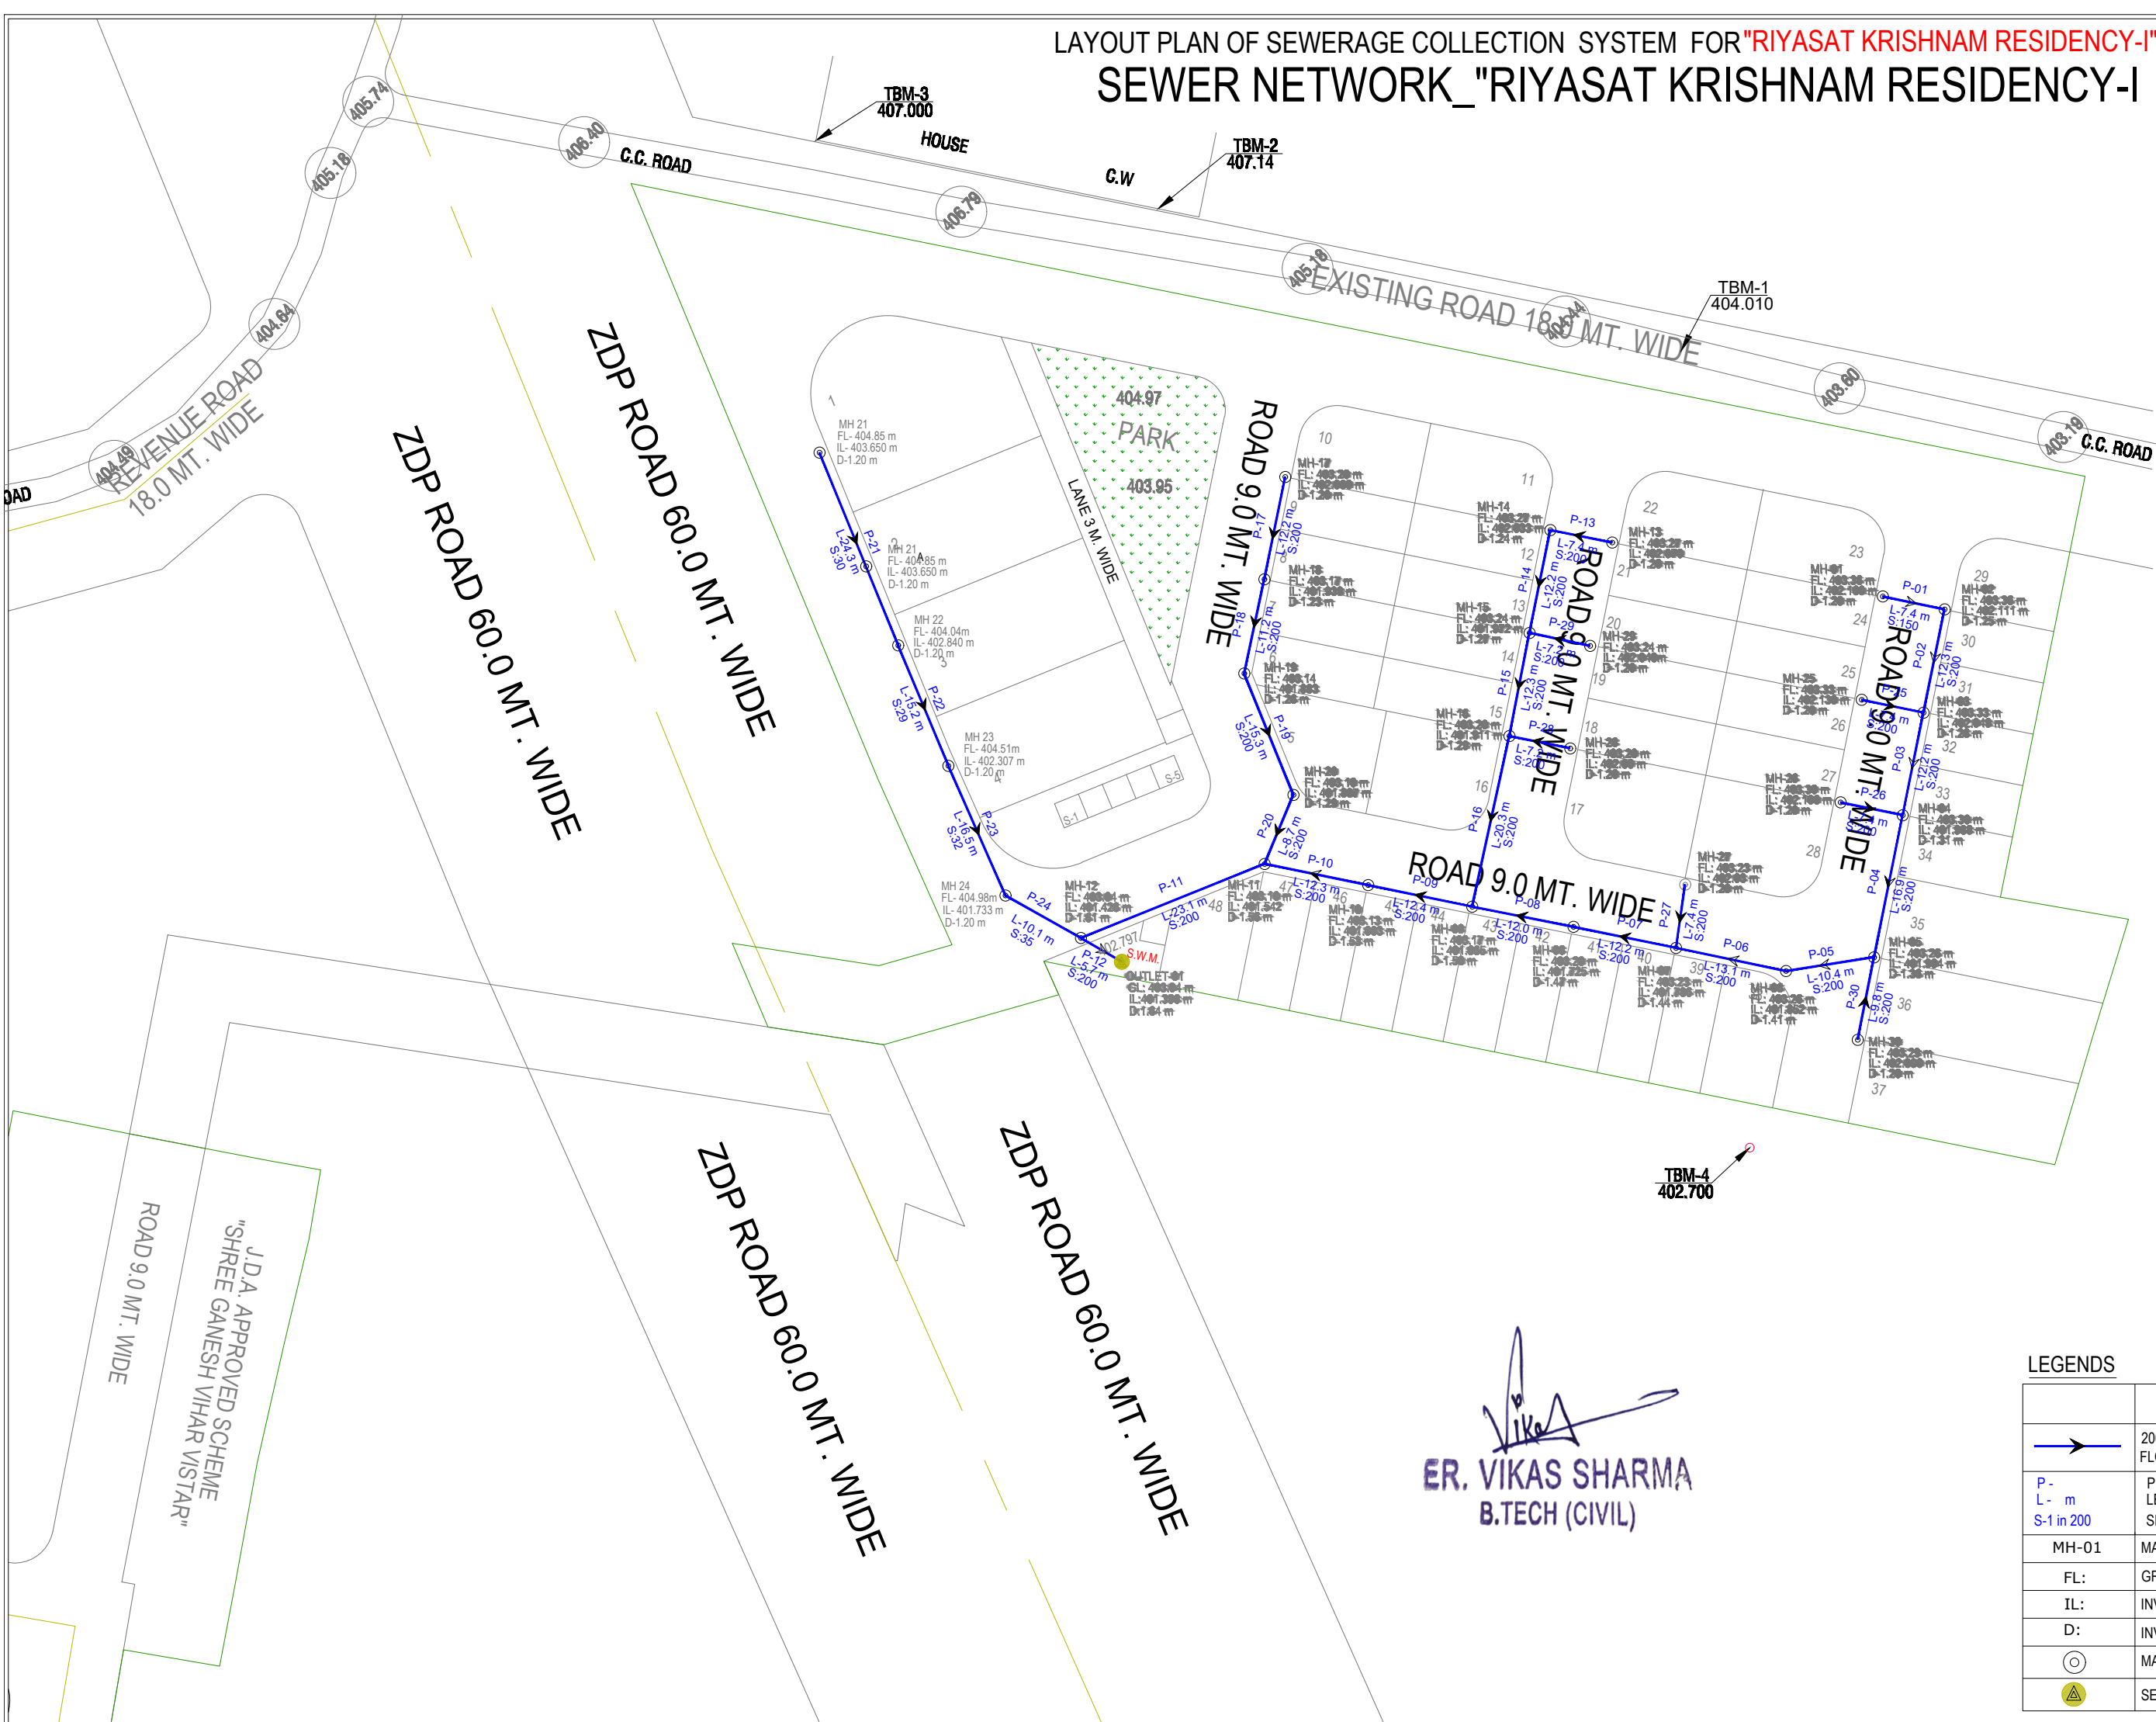


LAYOUT PLAN OF SEWERAGE COLLECTION SYSTEM FOR "RIYASAT KRISHNAM RESIDENCY-I"
SEWER NETWORK_ "RIYASAT KRISHNAM RESIDENCY-I"

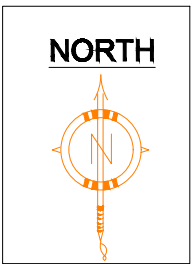

LEGENDS

	200MM DIA SEWER LINE WITH FLOW DIRECTION	LENGTH (Mtr. / Nos.)
P- L- m S-1 in 200	PIPE NUMBER LENGTH (M) SLOPE PROVIDED	365.0 m
MH-01	MANHOLE NUMBER	
FL:	GROUND LEVEL	
IL:	INVERT LEVEL	
D:	INVERT DEPTH AT MANHOLE	
	MANHOLE INTERNAL DIA 1.0 M	30 Nos.
	SEWER OUTLET	1 Nos.