



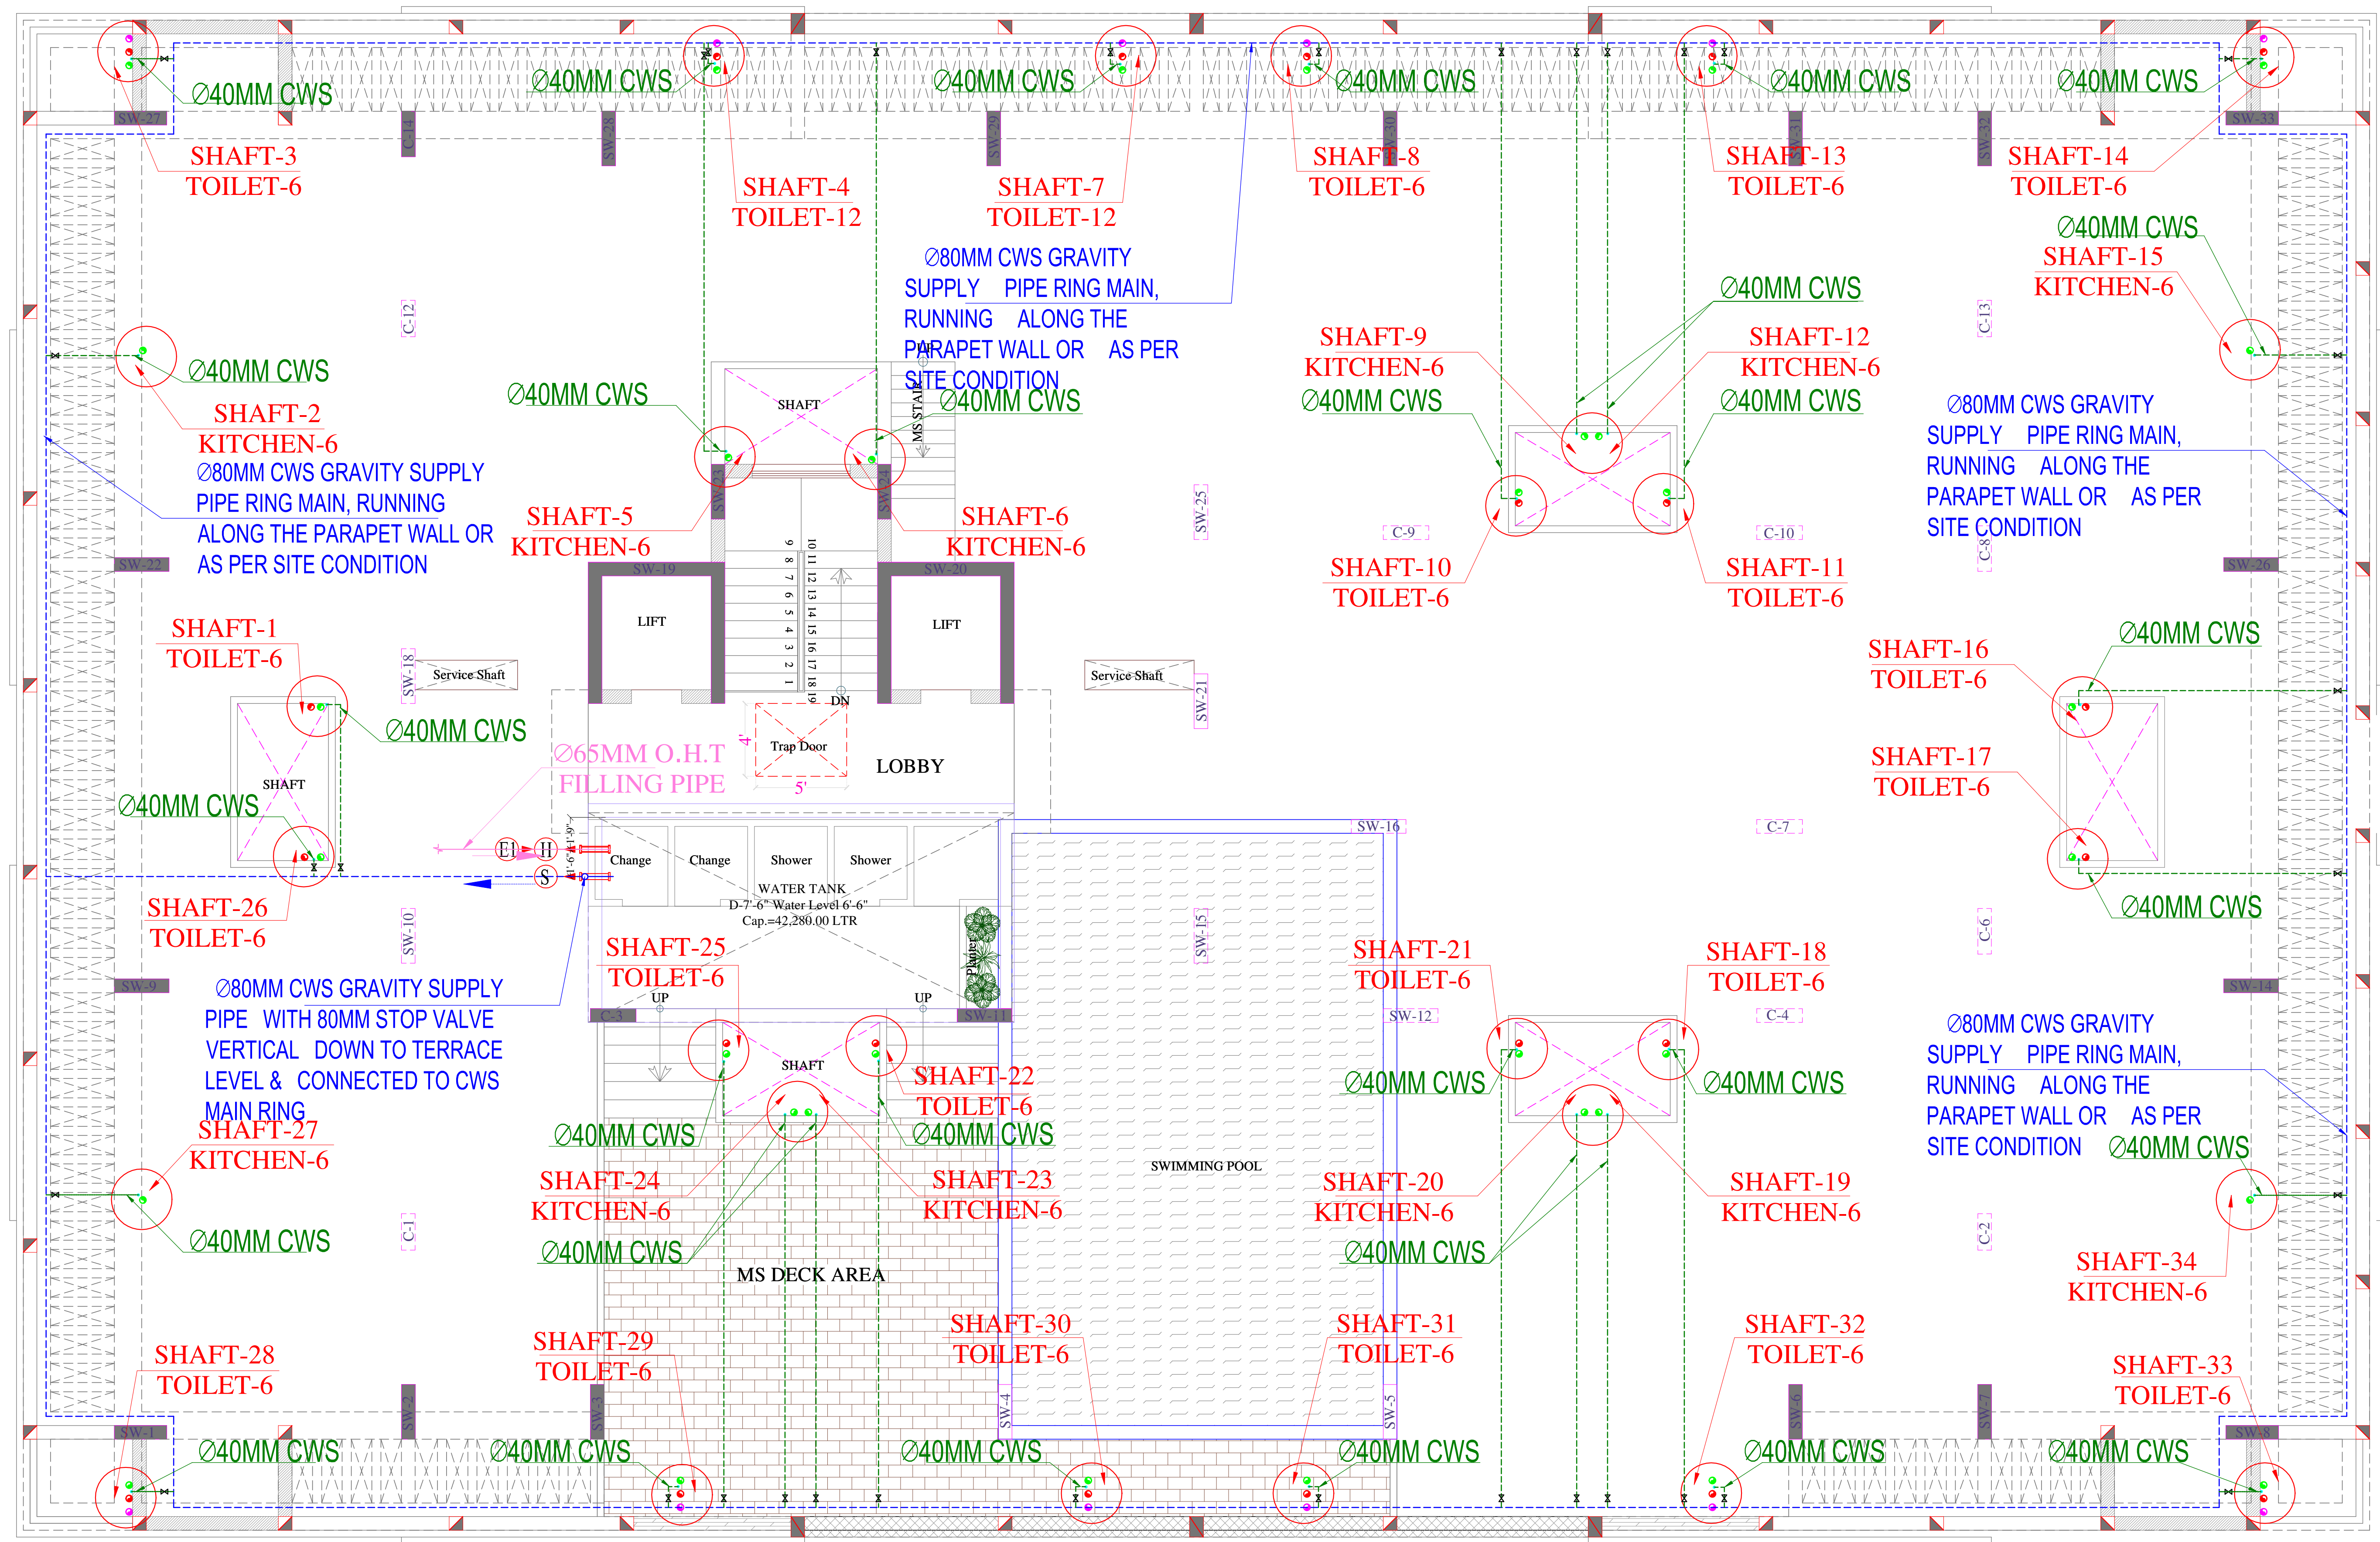

Vipul
VIPUL AGARWAL
 M.E.P. CONSULTANT
 B.E. ELECTRICAL

TYPICAL DETAIL TOILET-12NOS.	TYPICAL DETAIL KITCHEN-6NOS.	TYPICAL DETAIL TOILET-6NOS.
NOTE:- DROP CWS PIPE IN SHAFT 40MM- 5th,4th & 3rd FLOOR ONLY 32MM- 2nd,1st & GROUND FLOOR	NOTE:- DROP CWS PIPE IN SHAFT 40MM- 5th FLOOR ONLY 32MM- 4th,3rd & 2nd FLOOR ONLY 25MM-1st & GROUND FLOOR	NOTE:- DROP CWS PIPE IN SHAFT 40MM- 5th FLOOR ONLY 32MM- 4th,3rd & 2nd FLOOR ONLY 25MM-1st & GROUND FLOOR

PROJECT NAME:- WONDER HOMES	PROJECT ADDRESS:- PROPOSED RESIDENTIAL BUILDING AT R17-265, 266 & 266-A AJMER ROAD (CHORDIYA CITY) SCHEME - INDRAPRASTH COLONY AJMER ROAD, JAIPUR.	DRAWING: BLOCK-A TERRACE FLOOR WATER SUPPLY PIPE ROUTE PLAN	DRN. BY:- FALGUNI	DATE :- 06-04-2023	SERVICES CONSULTANT :- VIPUL CONSULTING, F 9 / 440 , Keshav Marg, Chitrakut Scheme,Jaipur PH-91-0-93146-10438 ,0141-2440946 Mail:vipul8599@yahoo.com	ARCHITECT :- SPACE GRID C-49,VIDYA APARTMENT,PARAS MARG, BAPU NAGAR,NEAR JANTA STORE CIRCLE, JAIPUR-302015 PH-09314918766,0141-4005506 (O) Email:info.spacegrid@gmail.com	S N E W Cold Water Pipes Detail :- --- Ø65MM OHT Filling Pipe --- Ø80 MM CWS PIPE --- Ø40 MM CWS PIPE ⊞ Valve According to Pipe Size CWS Cold Water Supply Pipe TYPICAL SECTION PARAPET WALL VALVE TERRACE FLOOR MARGIN GROUND FLOOR MARGIN
PROMOTER:- VIVEK CHORDIA PROPRIETER OF VIVANTA CORPORATION			CKD. BY:- SANJAY	REV. :- 00			
			APPD. BY:- VIPUL AGARWAL	SCALE:- N.T.S.			

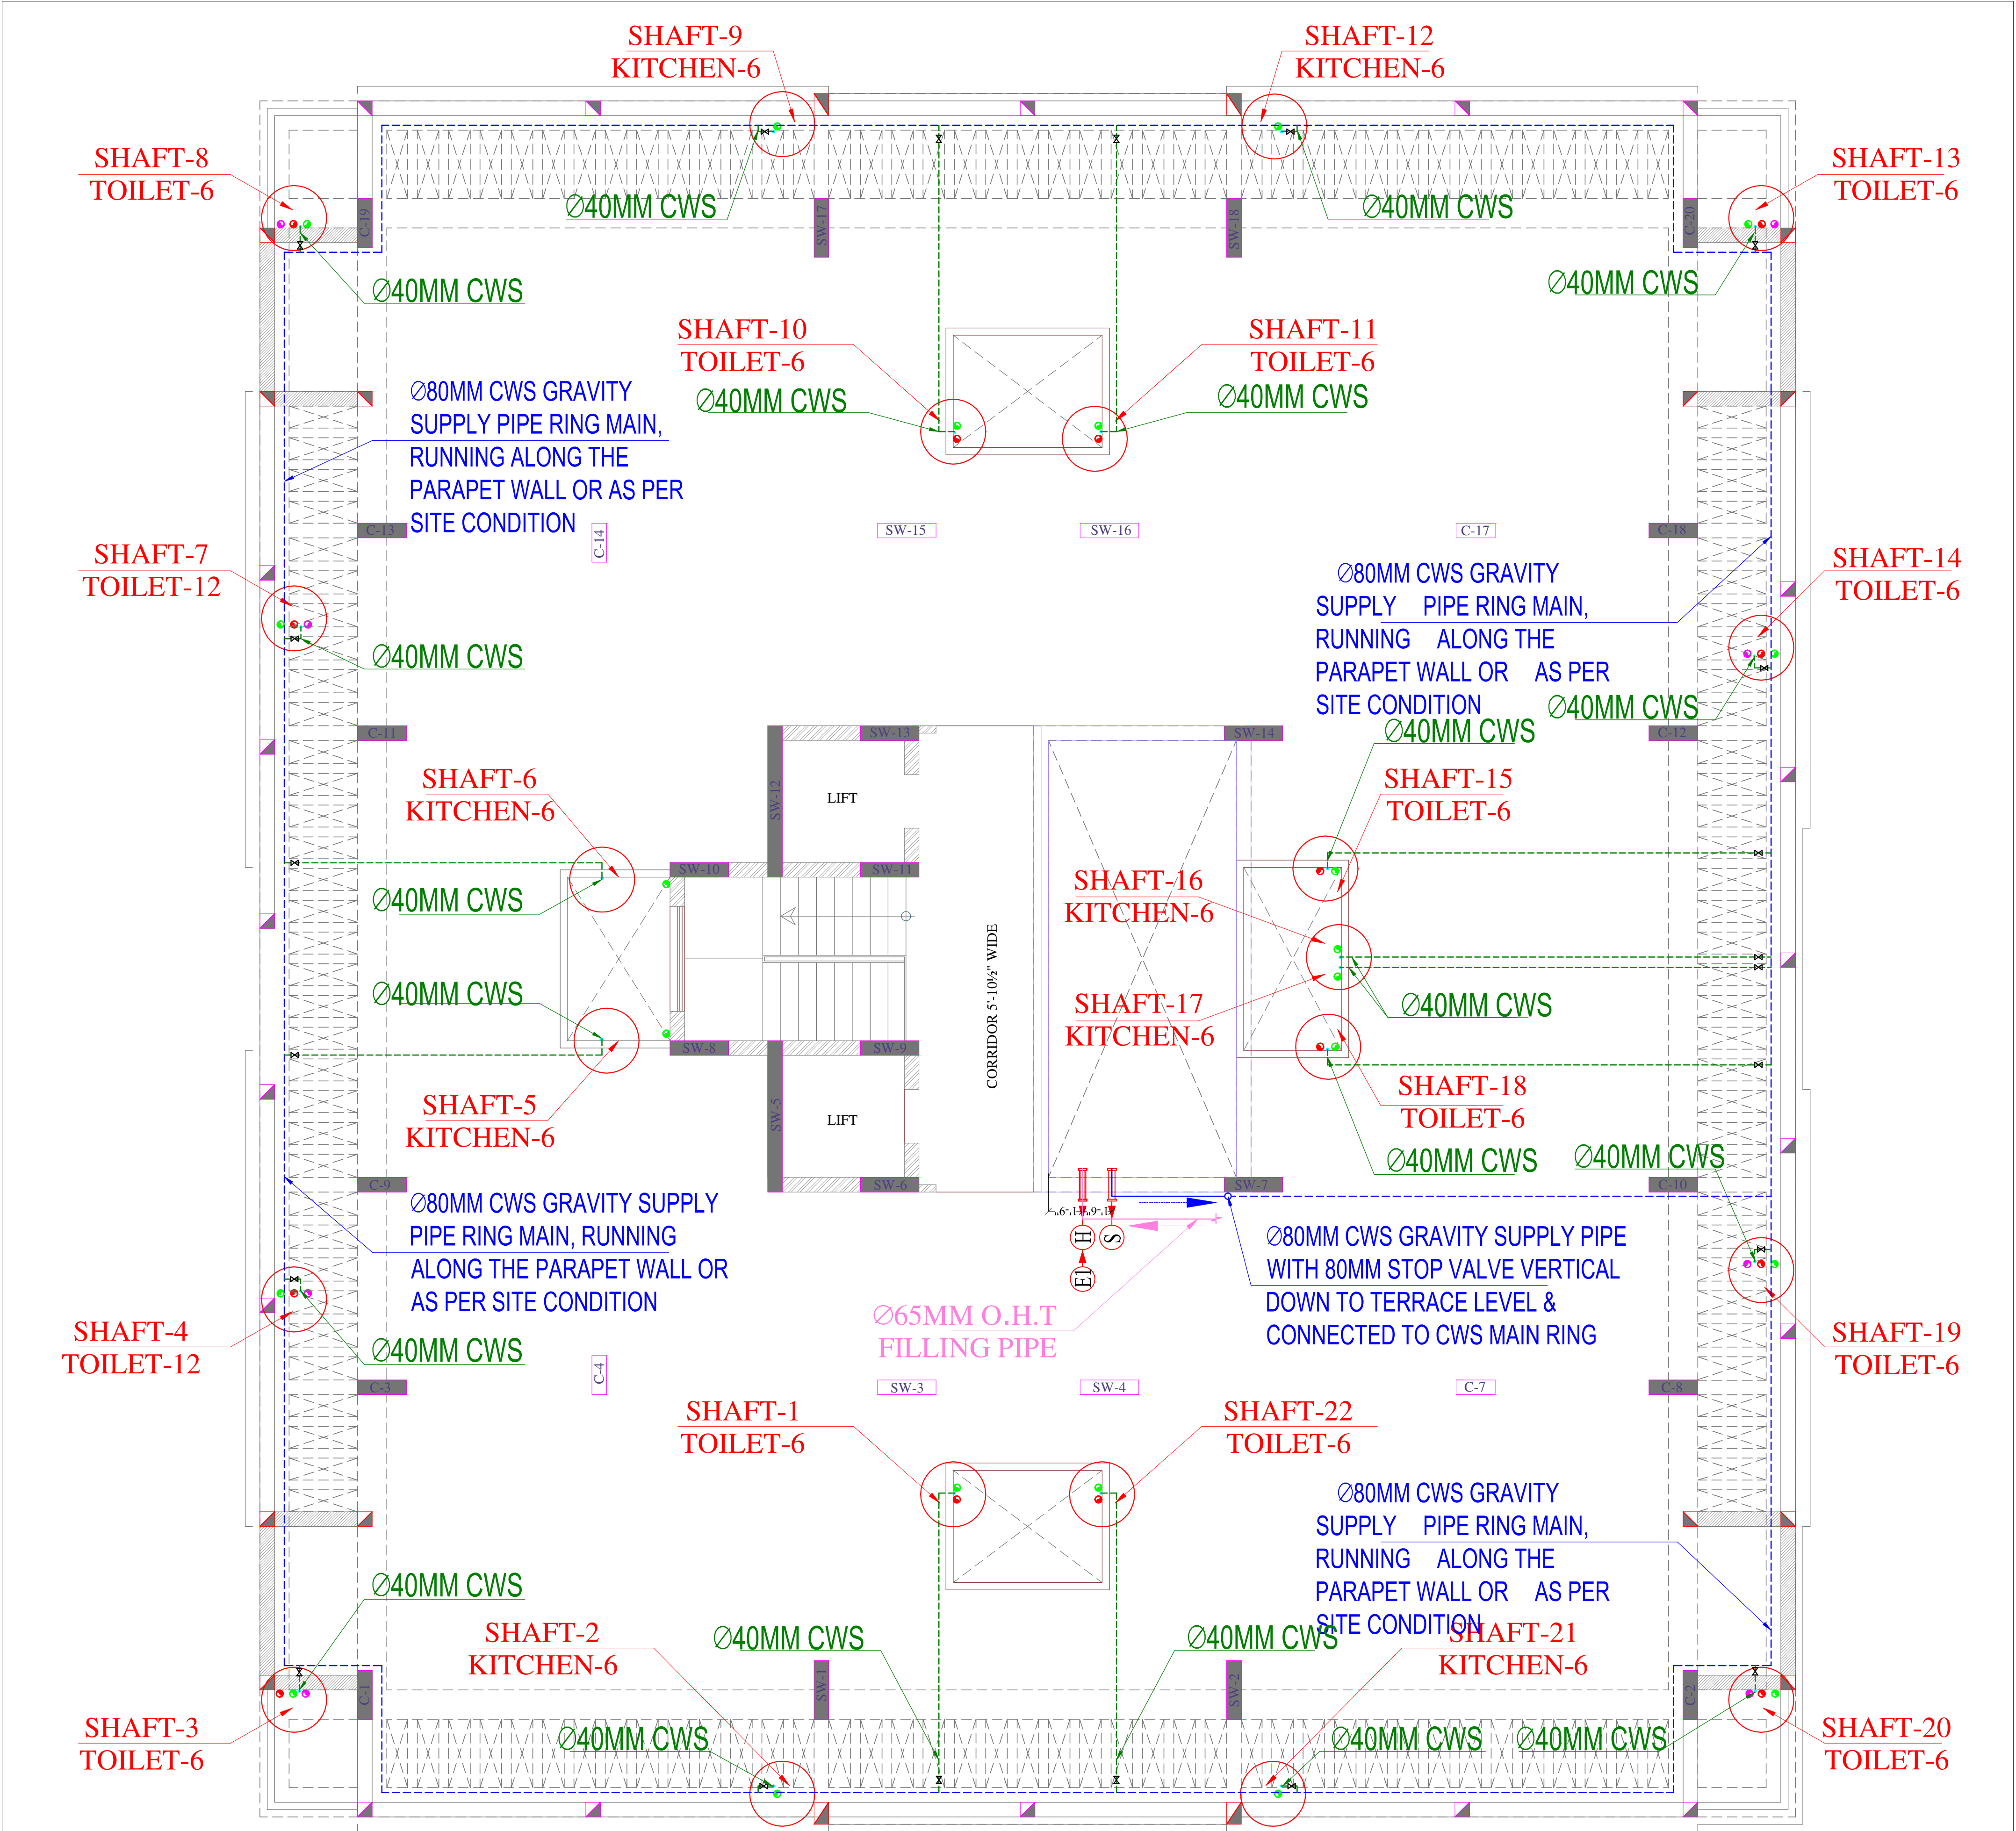

Vipul
VIPUL AGARWAL
M.E.P. CONSULTANT
B.E. ELECTRICAL

TYPICAL DETAIL TOILET-12 NOS.
NOTE:- DROP CWS PIPE IN SHAFT
40MM- 5th, 4th & 3rd FLOOR ONLY
32MM- 2nd, 1st & GROUND FLOOR

TYPICAL DETAIL KITCHEN-6 NOS.
NOTE:- DROP CWS PIPE IN SHAFT
40MM- 5th FLOOR ONLY
32MM- 4th, 3rd & 2nd FLOOR ONLY
25MM- 1st & GROUND FLOOR

TYPICAL DETAIL TOILET-6 NOS.
NOTE:- DROP CWS PIPE IN SHAFT
40MM- 5th FLOOR ONLY
32MM- 4th, 3rd & 2nd FLOOR ONLY
25MM- 1st & GROUND FLOOR

PROJECT NAME:-
WONDER HOMES
PROMOTER:-
VIVEK CHORDIA
PROPRIETER OF
VIVANTA CORPORATION

PROJECT ADDRESS:-
P R17-263 & 264 AJMER ROAD
T SCHEME - INDRAPRASTH COLONY AJMER
ROAD, JAIPUR.

DRAWING:
**BLOCK-B
TERRACE FLOOR WATER
SUPPLY PIPE ROUTE PLAN**

DRN. BY:- FALGUNI
CKD. BY:- SANJAY
APPD. BY:- VIPUL AGARWAL


DATE :- 06-04-2023
REV. :- 00
SCALE:- N.T.S.

SERVICES CONSULTANT :-
VIPUL CONSULTING,
F 9 / 440 , Keshav Marg,
Chitrakut Scheme, Jaipur
PH: 91-0-93146-10838, 0141-2440946
Mail: vipul8599@yahoo.com

ARCHITECT :-
SPACE GRID
C-49, VIDYA APARTMENT, PARAS MARG,
BAPU NAGAR, NEAR JANTA STORE
CIRCLE, JAIPUR-302015
PH: 09314918766, 0141-4005506 (O)
Email:- info.spacegrid@gmail.com






Cold Water Pipes Detail :-	
	Ø65MM OHT Filling Pipe
	Ø80 MM CWS PIPE
	Ø40 MM CWS PIPE
	Valve According to Pipe Size
	CWS Cold Water Supply Pipe

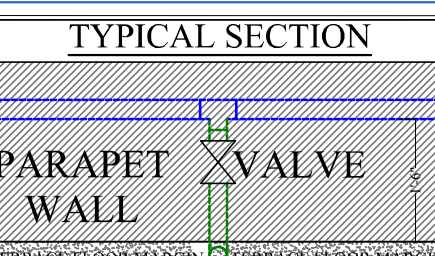



Vipul
VIPUL AGARWAL
M.E.P. CONSULTANT
B.E. ELECTRICAL

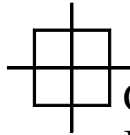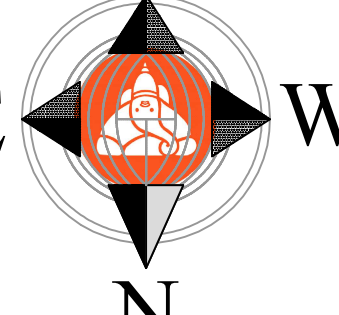PROJECT NAME:- WONDER HOMES PROMOTER:- VIVEK CHORDIA PROPRIETER OF VIVANTA CORPORATION	PROJECT ADDRESS:- PROPOSED RESIDENTIAL BUILDING AT R17-265, 266 & 266-A AJMER ROAD (CHORDIYA CITY) SCHEME - INDRAPRASTH COLONY AJMER ROAD, JAIPUR.	DRAWING: BLOCK-A UGWT TO OHT FILLING LINE ROUTE PLAN	DRN. BY:- SNEHA CKD. BY:- SANJAY APPD. BY:- VIPUL AGARWAL	DATE : - 04-12-2024 REV. : - 00 SCALE:- N.T.S.	SERVICES CONSULTANT :- VIPUL CONSULTING, F 9 / 440 , Keshav Marg, Chitrakut Scheme,Jaipur PH:91-0-93146-10438 ,0141-2440946 Mail:vipul8599@yahoo.com	ARCHITECT :-  SPACE GRID C-49,VIDYA APARTMENT,PARAS MARG, BAPU NAGAR,NEAR JANTA STORE CIRCLE, JAIPUR-302015 PH-09314918766,0141-4005506 (O) Email:-info.spacegrid@gmail.com	
---	--	--	--	---	--	---	--

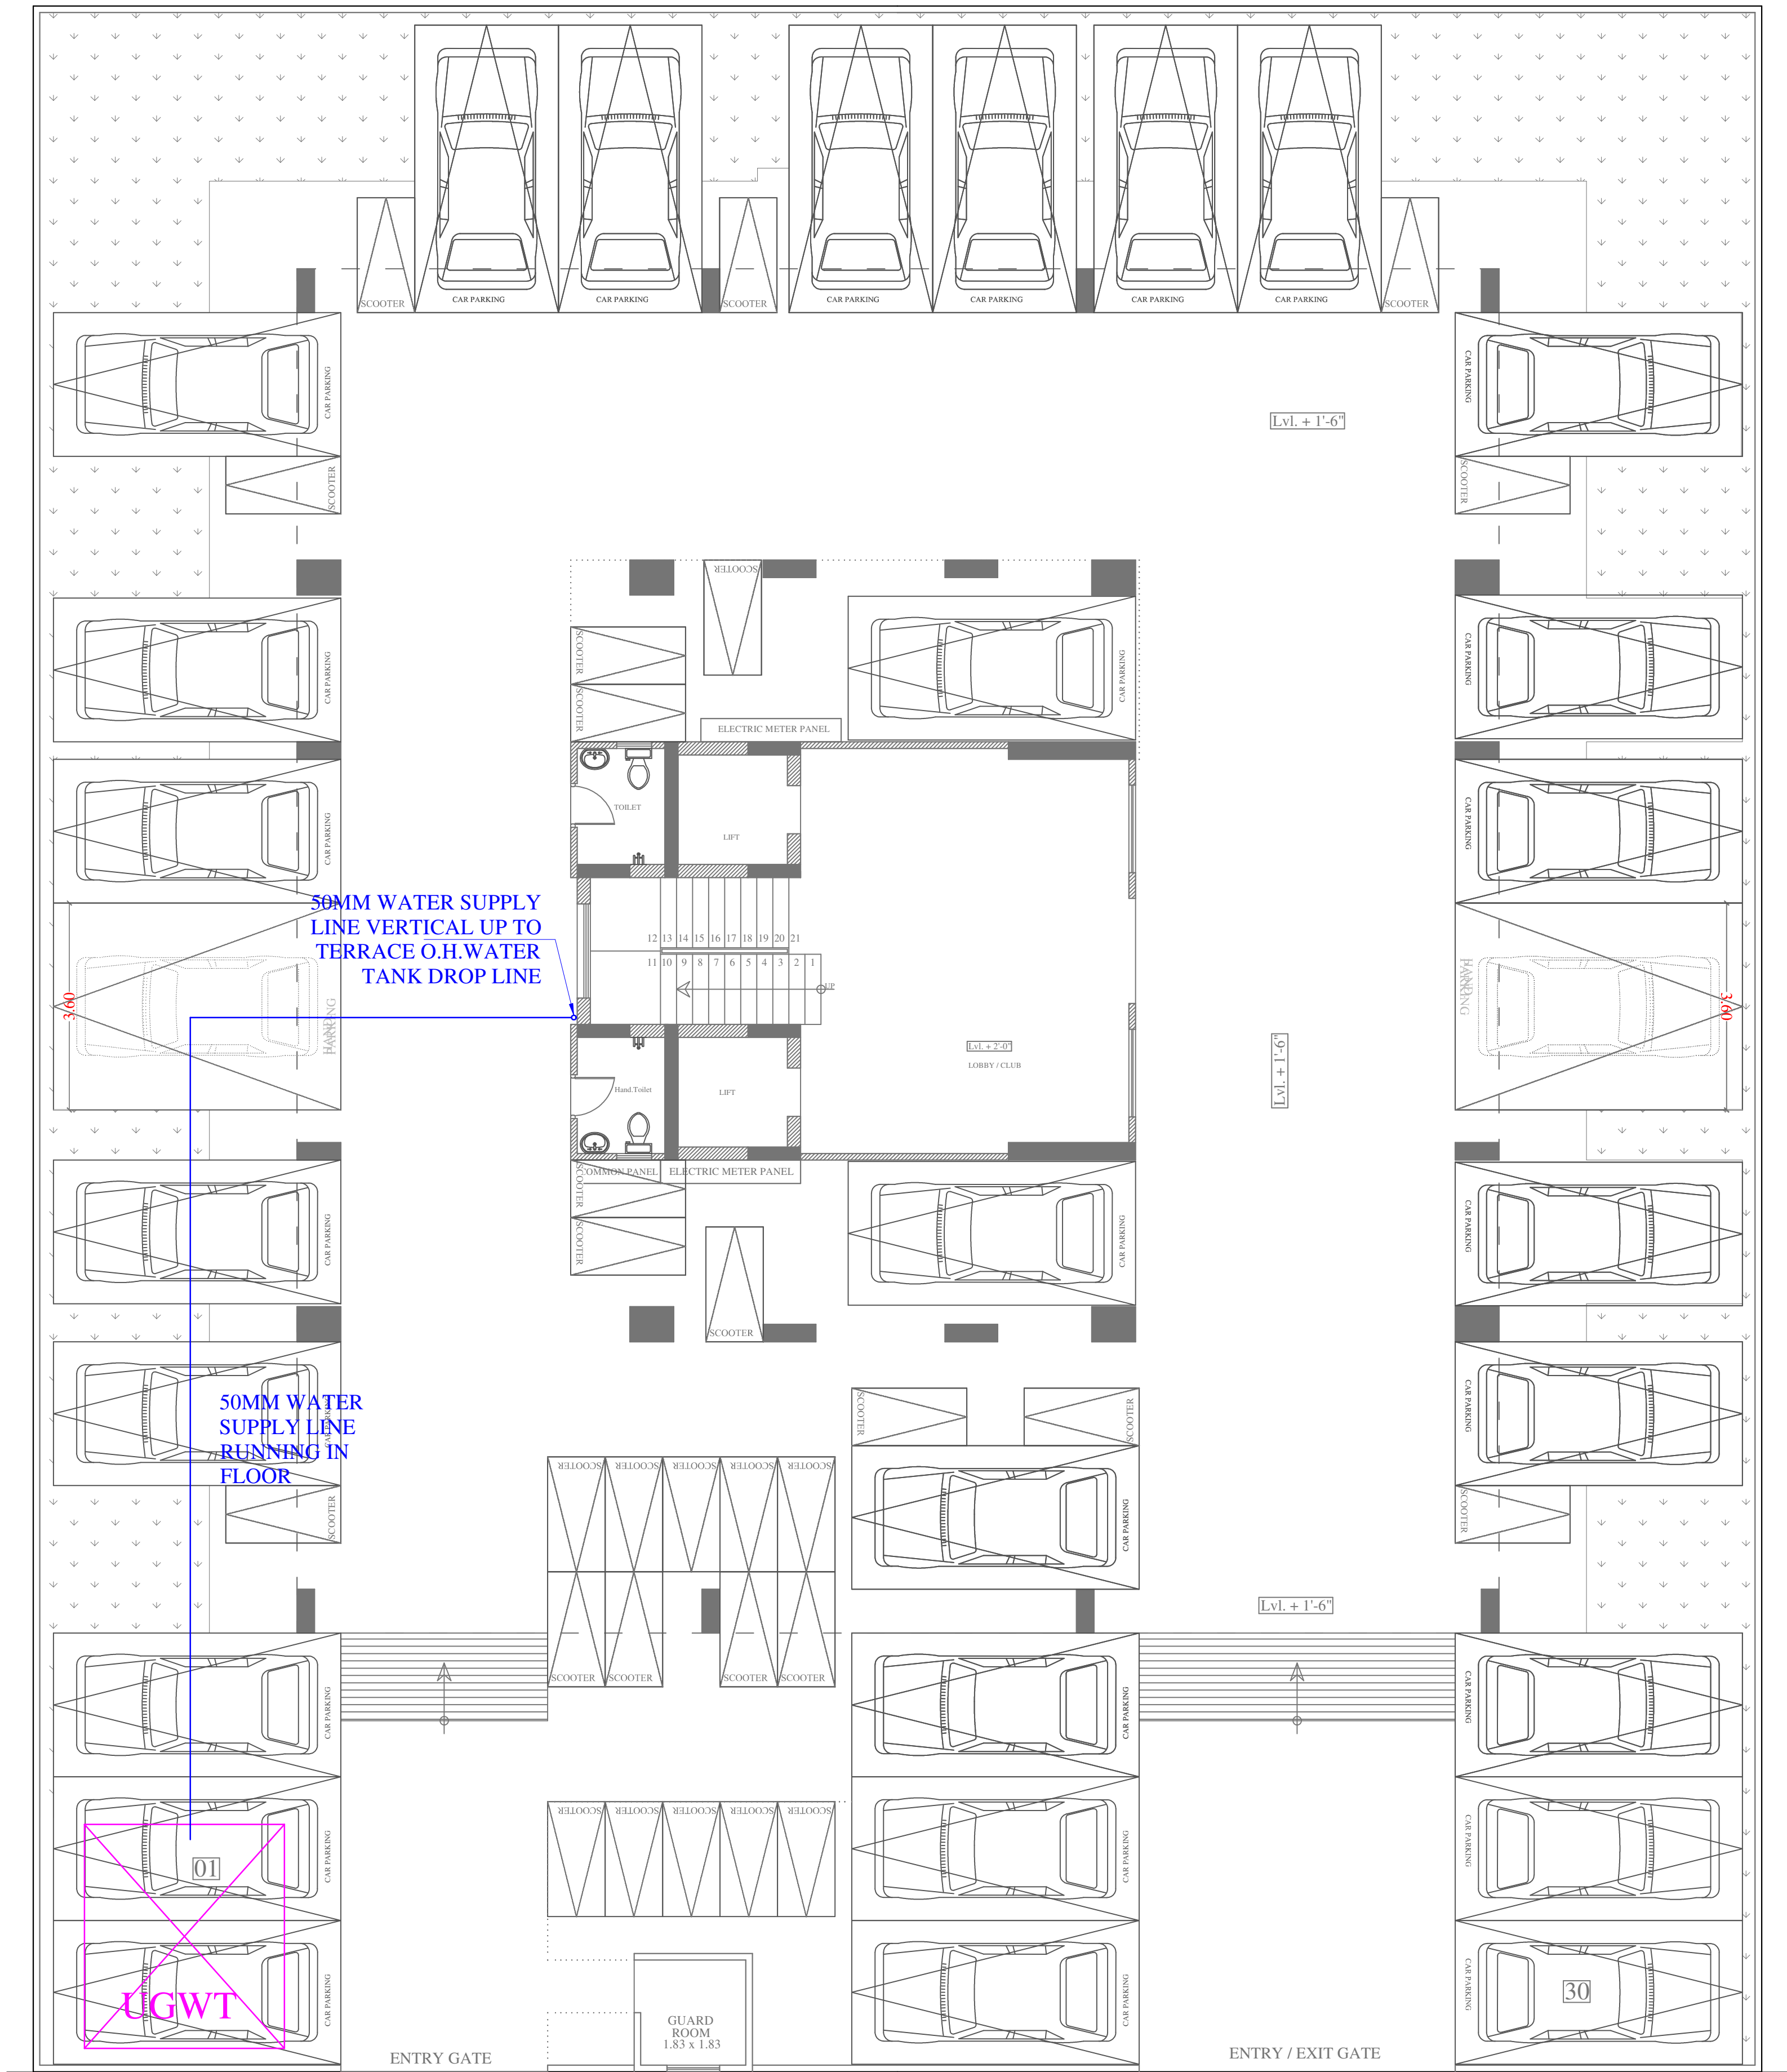

Vipul
VIPUL AGARWAL
M.E.P. CONSULTANT
B.E. ELECTRICAL

PROJECT NAME:- WONDER HOMES	PROJECT ADDRESS:- PROPOSED RESIDENTIAL BUILDING OF PLOT NO. R17/263, R17/264(NIJI KHATEDARI) SCHEME :- "INDRAPRASTH (CHORDIA CITY)" AJMER ROAD, JAIPUR."	DRAWING: BLOCK-B UGWT TO OHT FILLING LINE ROUTE PLAN	DRN. BY:- SNEHA	DATE : - 04-12-2024	SERVICES CONSULTANT :- VIPUL CONSULTING, F 9 / 440 , Keshav Marg, Chitrakut Scheme,Jaipur PH:91-0-93146-10438 ,0141-2440946 Mail:vipul8599@yahoo.com	ARCHITECT :- SPACE GRID C-49,VIDYA APARTMENT,PARAS MARG, BAPU NAGAR,NEAR JANTA STORE CIRCLE, JAIPUR-302015 PH-09314918766,0141-4005506 (O) Email:-info.spacegrid@gmail.com	
PROMOTER:- VIVEK CHORDIA PROPRIETER OF VIVANTA CORPORATION			CKD. BY:- SANJAY	REV. :- 00			
			APPD. BY:- VIPUL AGARWAL	SCALE:- N.T.S.			