
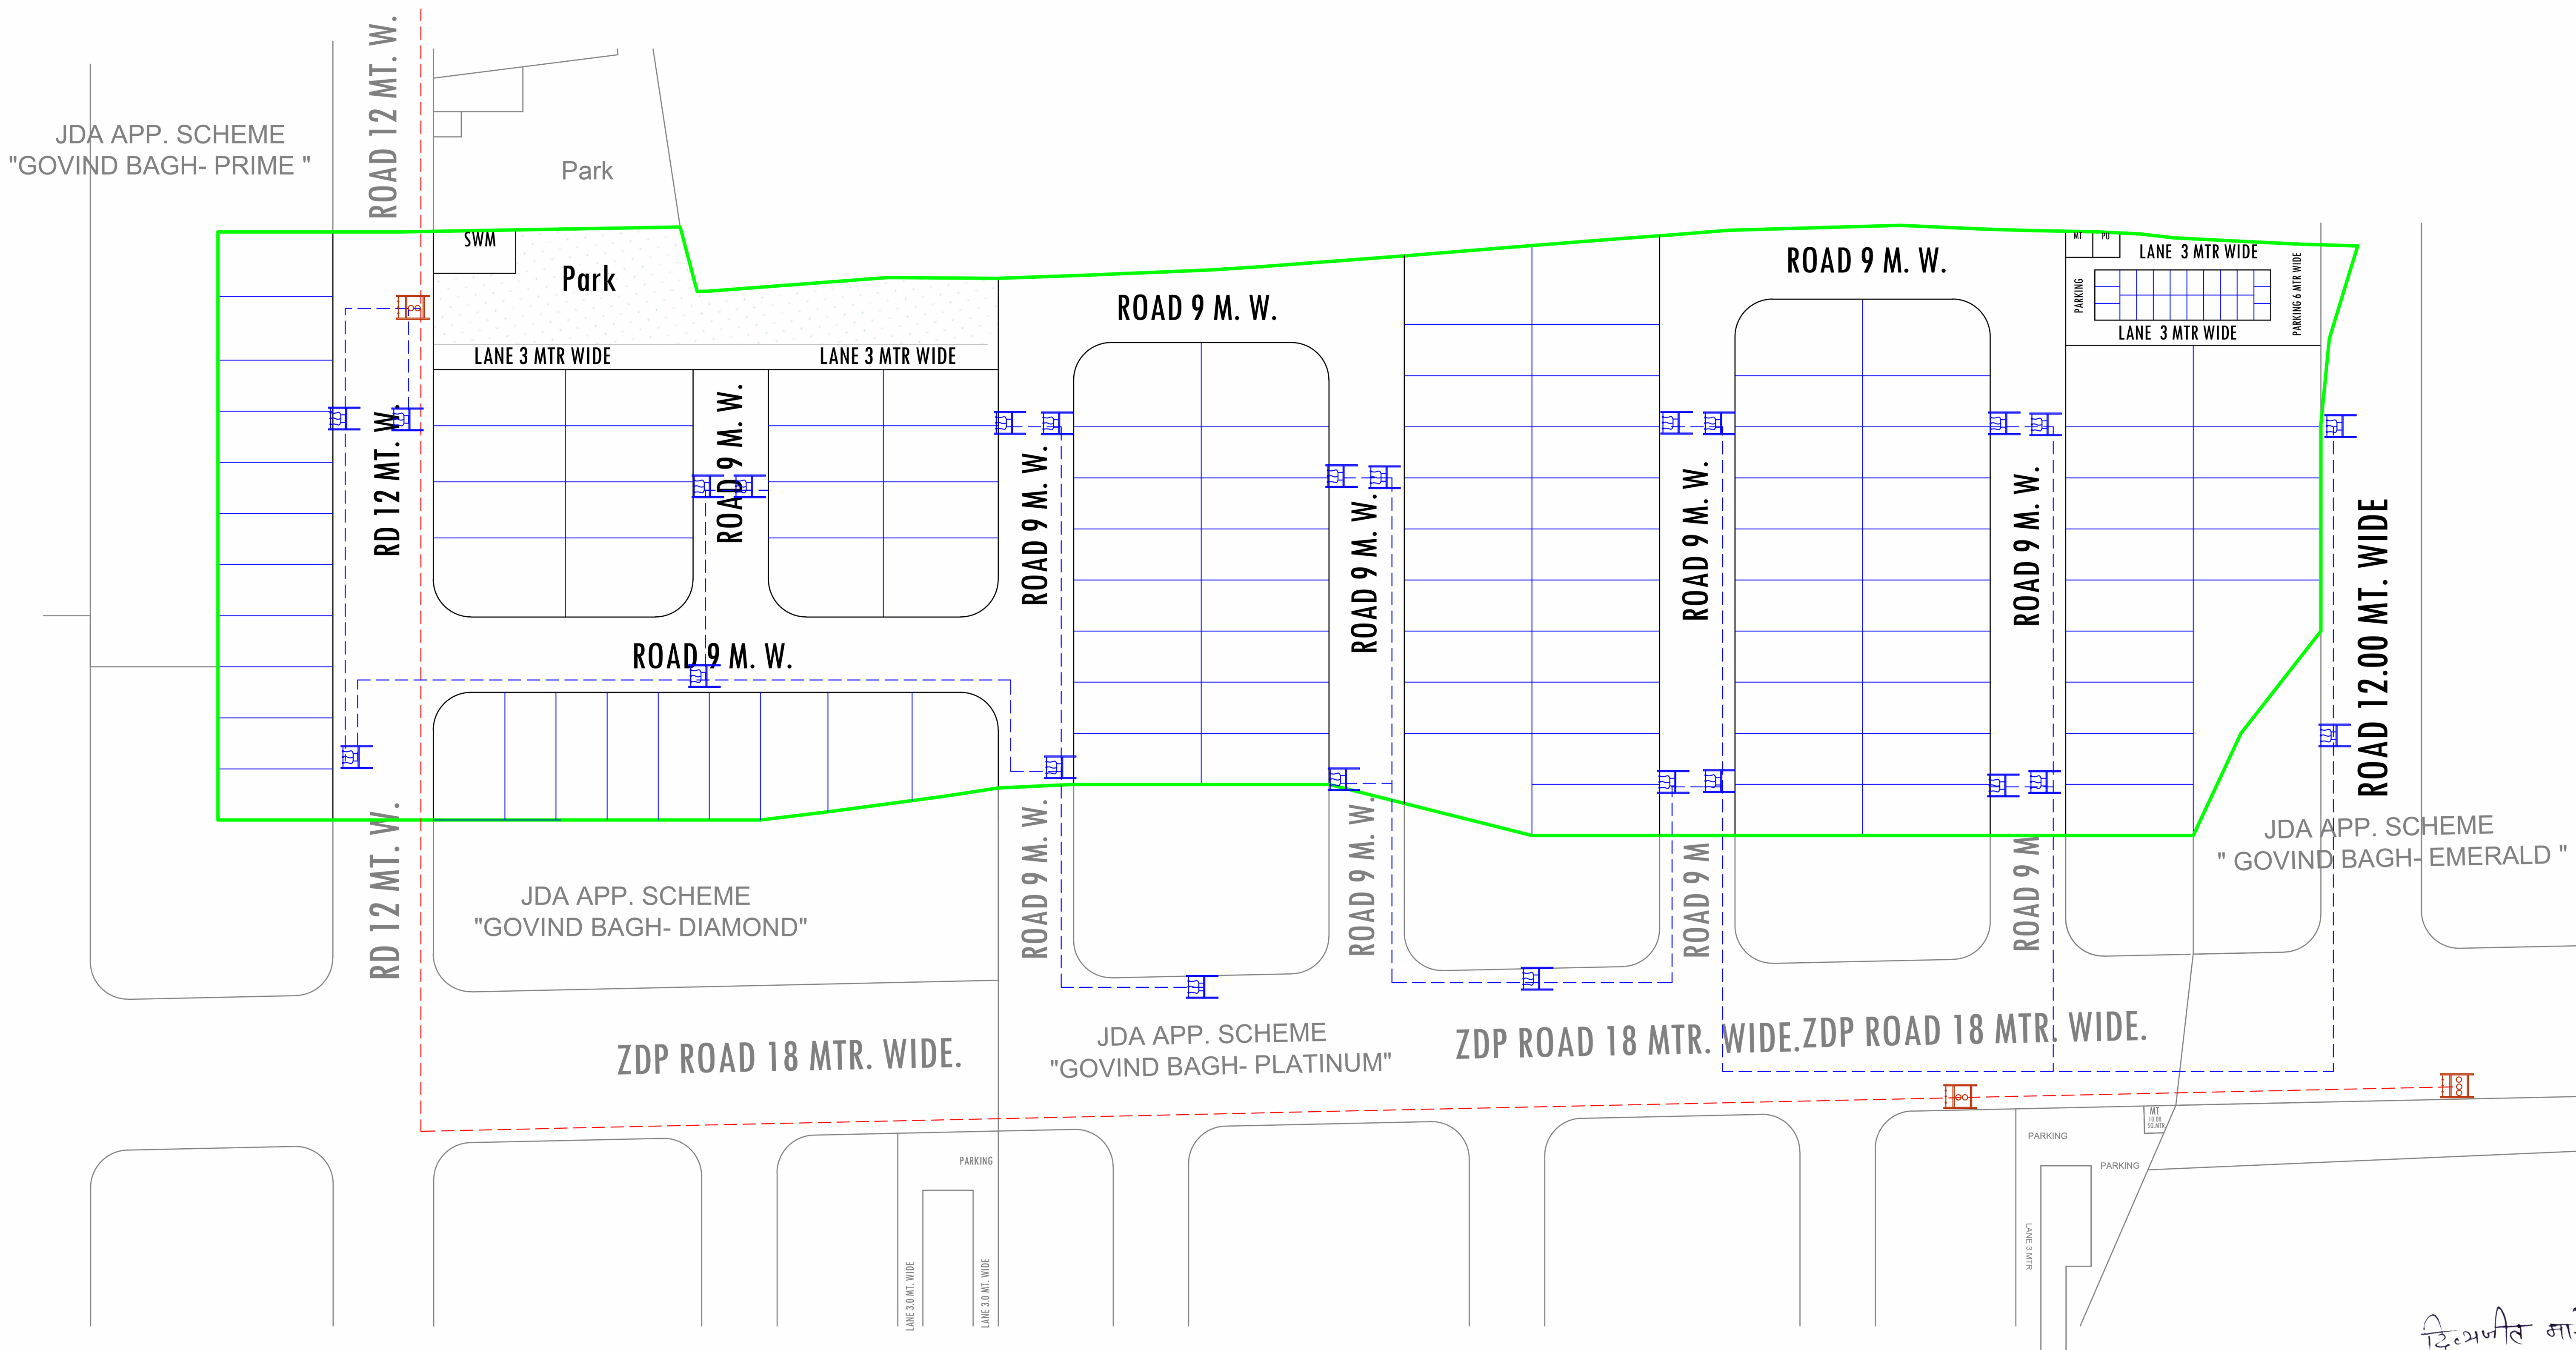


PROPOSED ELECTRIFICATION NETWORK LAY OUT PLAN OF "GOVIND BAGH - CRYSTAL"

KHASRA NO.- 708,709,717,718,735,708/2184,727/2151
AT VILLAGE :- BEELWA KALA, TEH.:- SANGANER, JAIPUR.

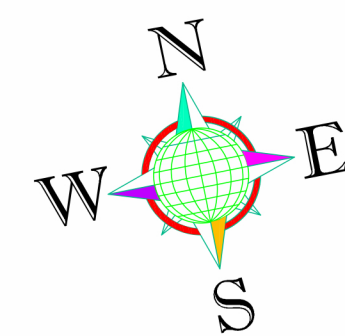


डिव्याजीत मारोठिया
DIVYAJEET MAROTHIYA
B. TECH (CIVIL)


S.No.	KHASRA NO.	AREA IN (SQ.MTR.)
1.	708	3800
2.	709	4600
3.	717	2000
4.	718	2200
5.	735	3200
6.	727/2151	500
7.	708/2184	600
TOTAL AREA		16900

J.D.A.

KHASRA MAP :-

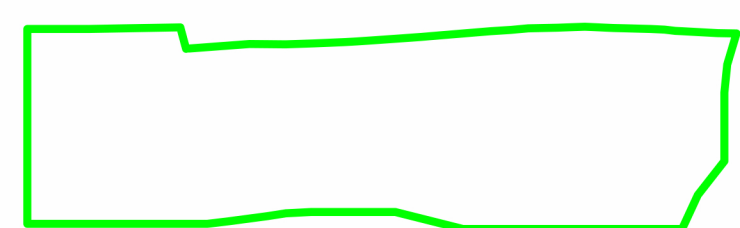

LOCATION PLAN :-

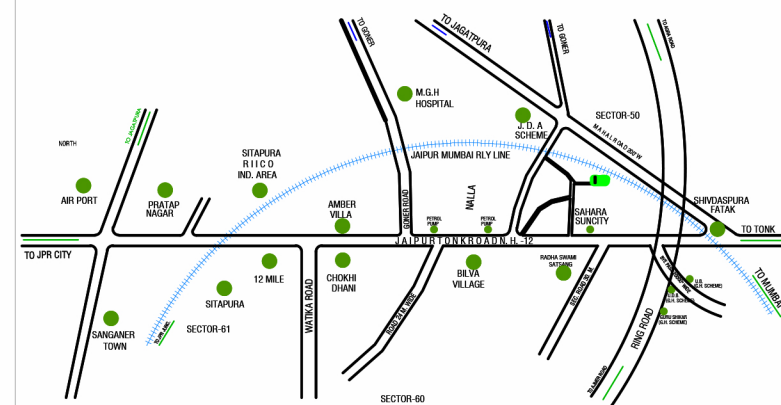

NORTH :-



मास्टर विकास योजना २०२५ के अनुसार भू उपयोग
आवासीय भूखण्डों की निर्माण स्थिति :-
१ कुल आवासीय भूखण्ड = 107
२ कुल भूखण्ड = 22

AREA ANALYSIS :-

S.No.	LAND USED	AREA IN (SQ.MTR.)	(%)
1.	RESIDENTIAL	10875.16	64.35 %
2.	RETAIL	126.00	00.75 %
TOTAL =(1+2)		11001.16	65.10 %
3.	PARK	845.00	05.00 %
4.	SWM	50.00	00.30 %
5.	MT	10.00	00.06 %
6.	PU	10.00	00.06 %
7.	ROAD	4983.84	29.48 %
TOTAL =(3 TO 7)		5898.84	34.90 %
SCHEME AREA		16900.00	100.00 %

SCHEME NAME :-

"GOVIND BAGH - CRYSTAL"
AT VILLAGE :- BEELWA KALA, TEH :- SANGANER, JAIPUR.

ZONE NO. :- 14

SCALE :- 1:500

DEVELOPER:-

GOVIND KRIPA INFRA PROJECTS LLP
G-1, PHASE-1, VILLAGE: CHITRAKOTA, DISTRICT: SANGANER, RAJASTHAN-302030
PIN :- 302030, Jaipur, India. Website: www.govindkripa.com, e-mail: govindkripa@gmail.com

DESIGN BY:-

LEGEND

ELECTRIC LINE DIAGRAM:-			
SR.NO.	LAND USED	QTY.	
1.	L.T.LINE	----	
2.	L.T.DIS.PANEL		24.00 NOS.
3.	11 K.V.LINE	----	
4.	11 K.V.EXTRA.POLE		1.00 NOS.
5.	11 K.V.FULL.POLE		2.00 NOS.
6.			
7.			