
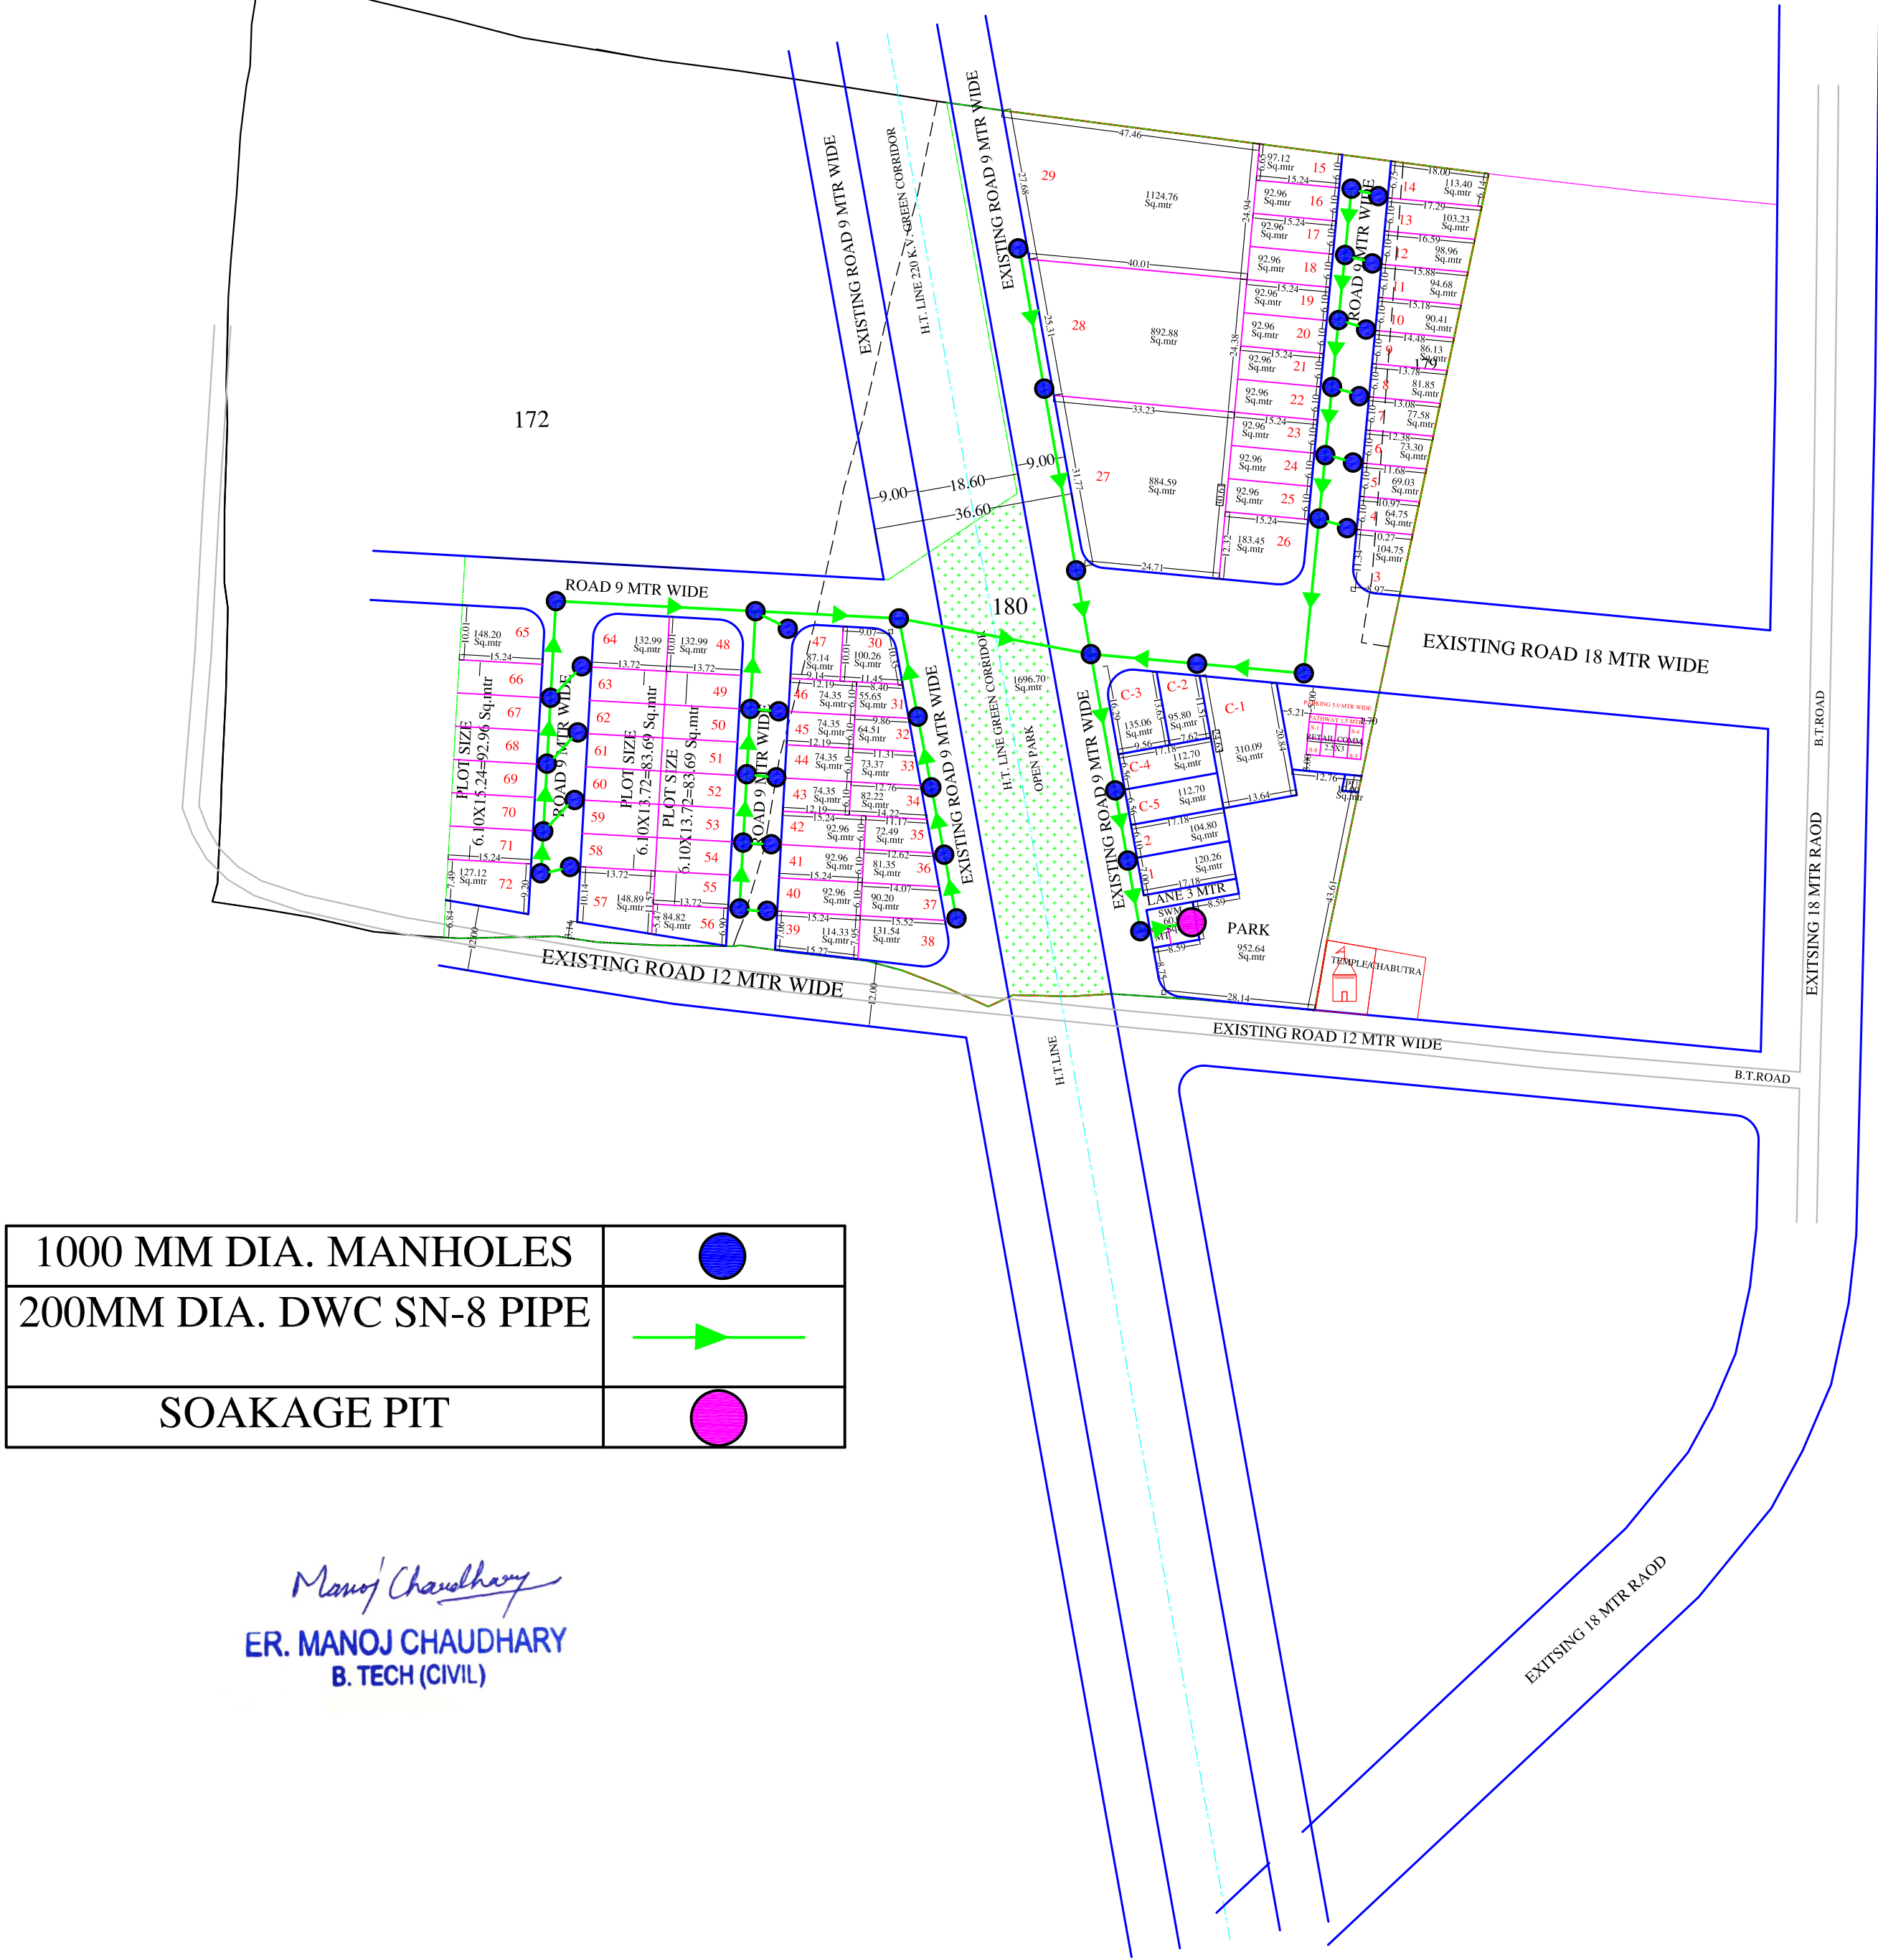


SEWERAGE LAYOUT PLAN OF "GULAB HARI ENCLAVE" BLOCK-A

AT VILL- JAGAT SARVANPURA TEH- SANGANER JAIPUR
KHASRA NO.- 179,180,172

SCALE:-1:1000


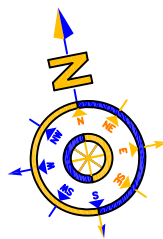


1000 MM DIA. MANHOLES	
200MM DIA. DWC SN-8 PIPE	
SOAKAGE PIT	

Manoj Chaudhary
ER. MANOJ CHAUDHARY
B. TECH (CIVIL)

90A AREA DETAILS		
KH. NO.	90A AREA	BALANCE AREA
179	800.00 Sq.mtr	00.00 Sq.mtr
180	14000.00 Sq.mtr	1600.00 Sq.mtr
172	4200.00 Sq.mtr	14100.00 Sq.mtr

TOTAL 90A AREA=19000.00 Sq.mtr

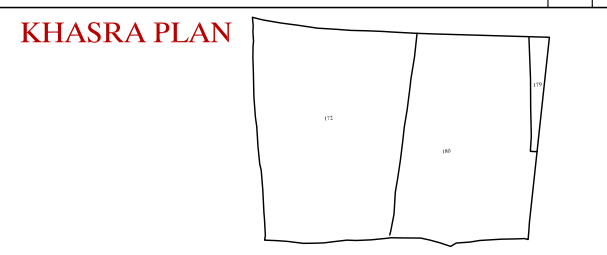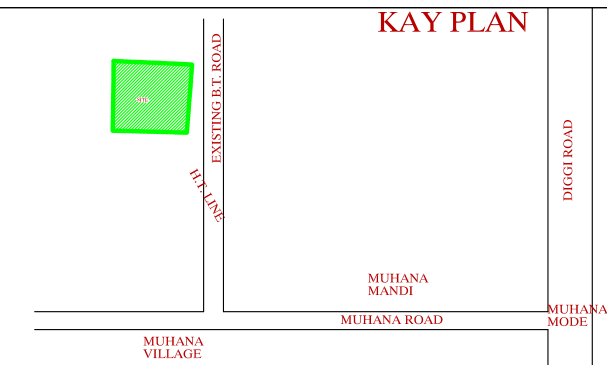

J. D. A.

AREA ANALYSIS'S :-			
S.NO.	LAND USE	AREA(IN Sq.mtr)	%
1.	RESIDENTIAL PLOT	9343.70 Sq.mtr	49.18%
2.	COMMERCIAL	766.36 Sq.mtr	04.03%
3.	RETAIL COMM.	60.00 Sq.mtr	00.32%
4.	M.T. & S.W.M.+PU	70.00 Sq.mtr	00.37%
5.	PARK	952.64 Sq.mtr	05.01%
6.	H.T. LINE(OPEN PARK)	1696.70 Sq.mtr	08.93%
7.	ROAD	6110.60 Sq.mtr	32.16%
8.	NET PLANNING AREA	19000.00 Sq.mtr	100.00%

NAME OF SOCIETY : NIJI KHATEDAR

NAME OF SCHEME :

ZONE NO. ()	SECTOR NO.
--------------	------------

SCALE : 1=750	DRG. NO.
---------------	----------

A. T. P. ZONE	D.T.P.	S.T.P.
---------------	--------	--------

JAIPUR DEVELOPEMENT AUTHORITY, JAIPUR.

PLANNER :