

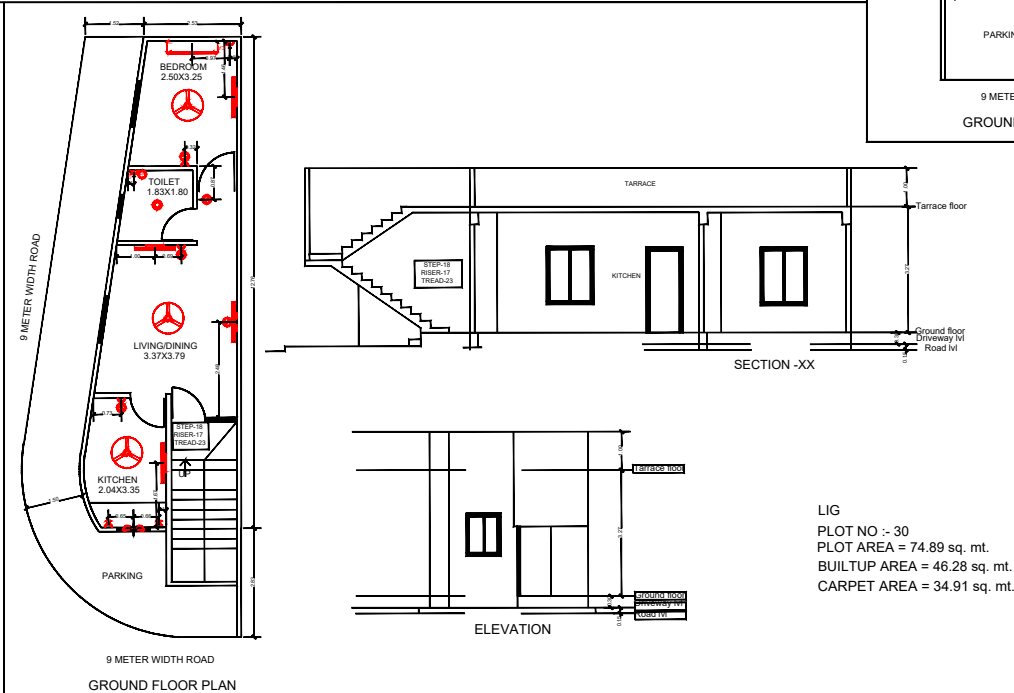
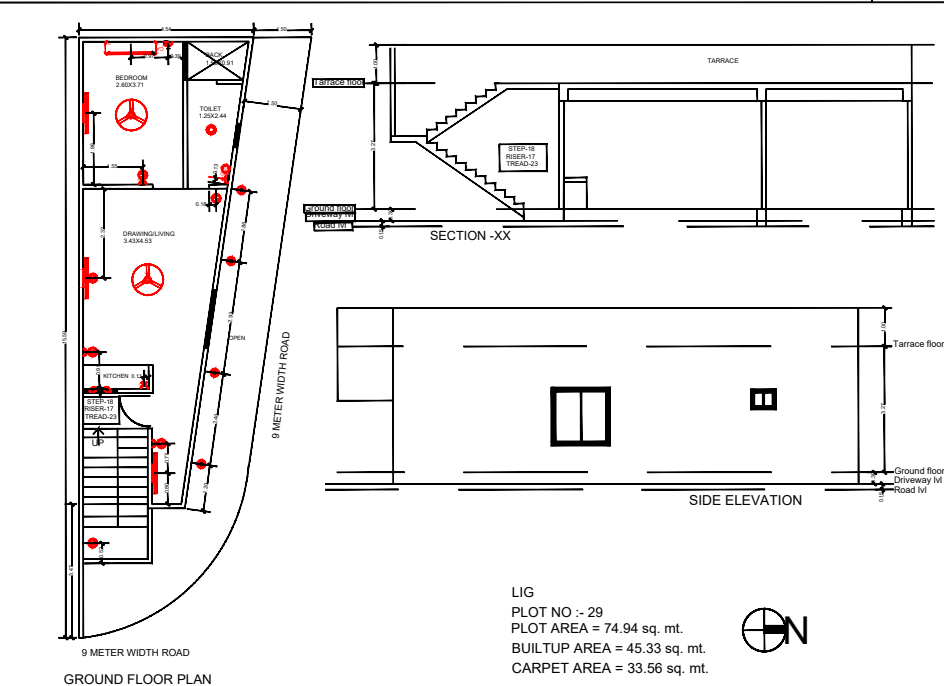
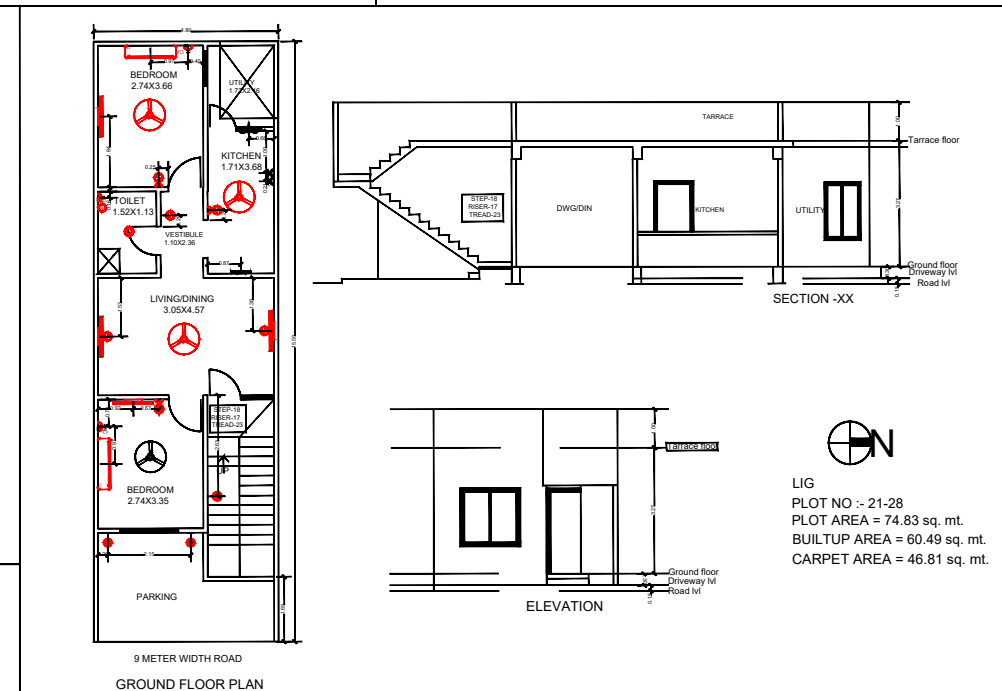
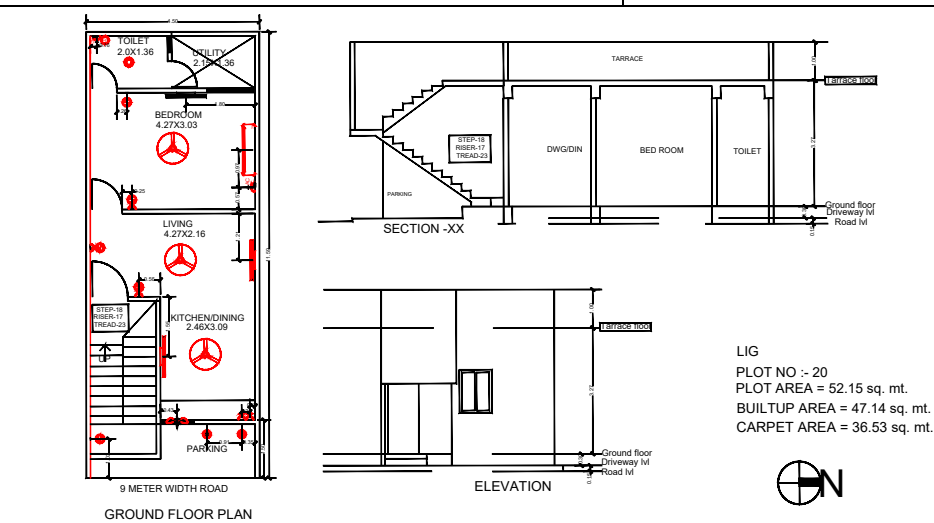
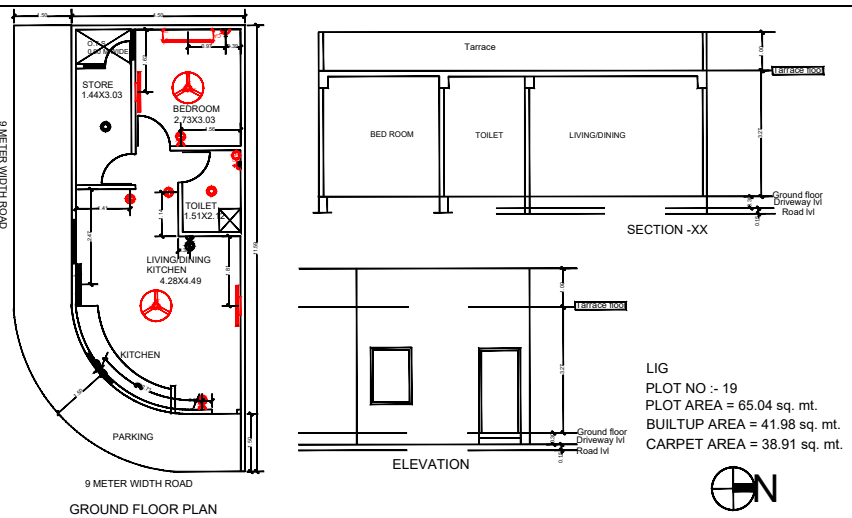
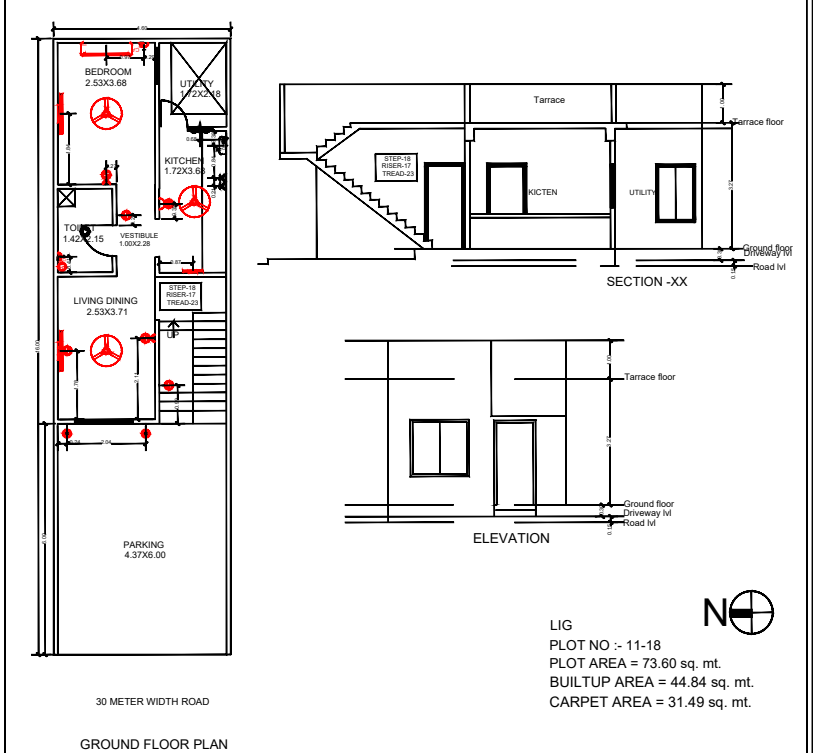
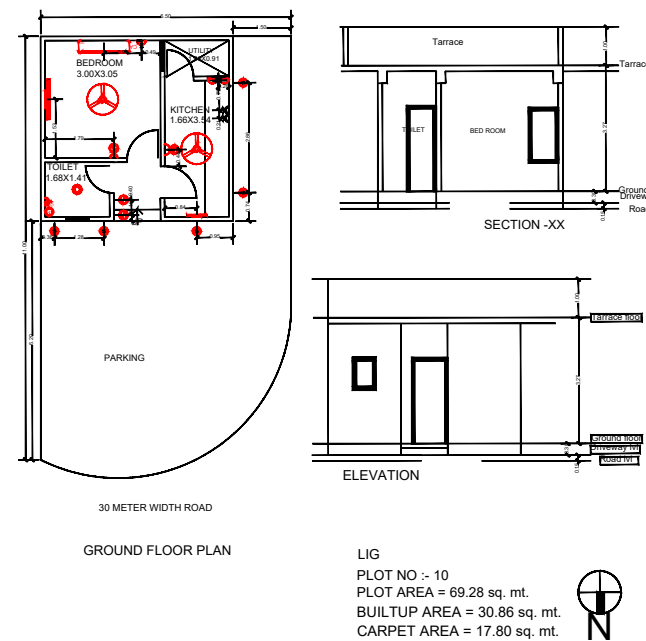
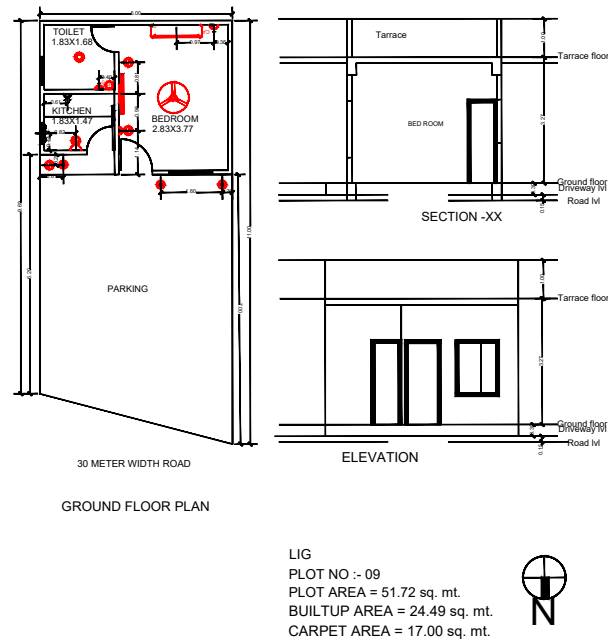
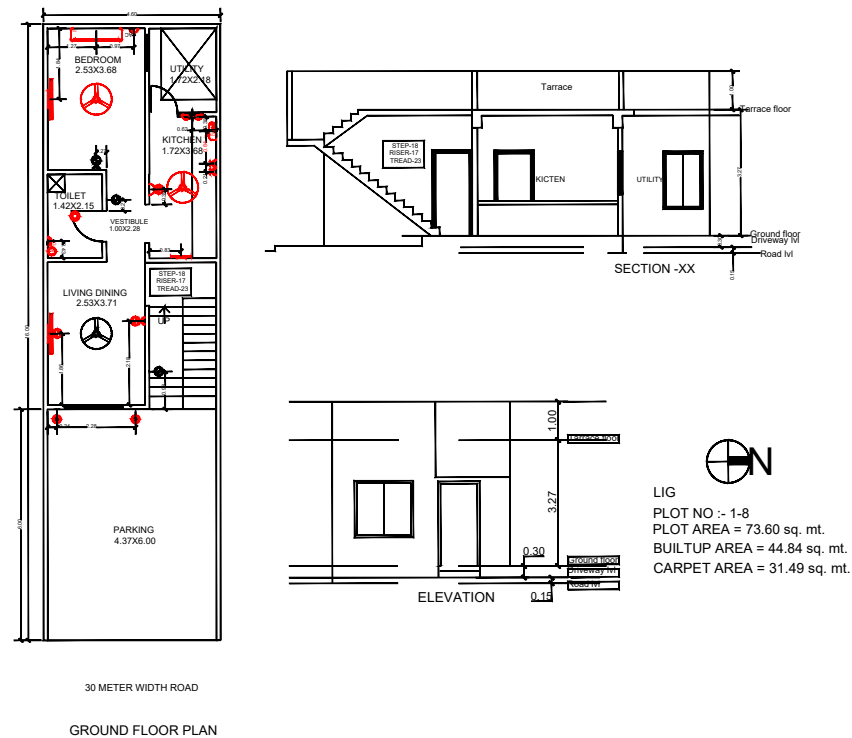
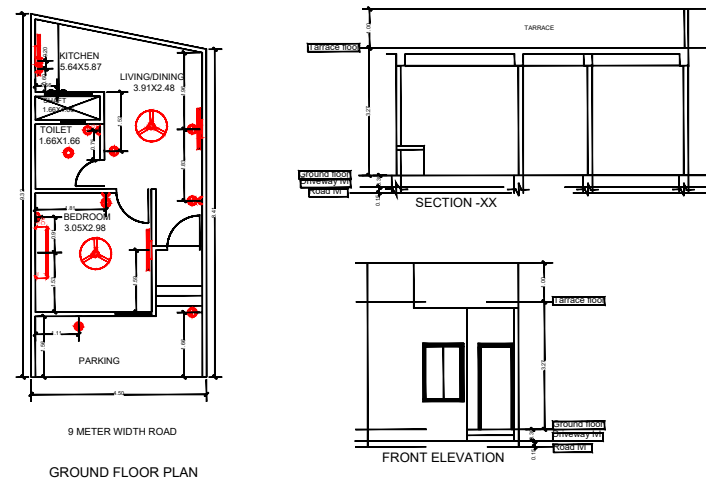
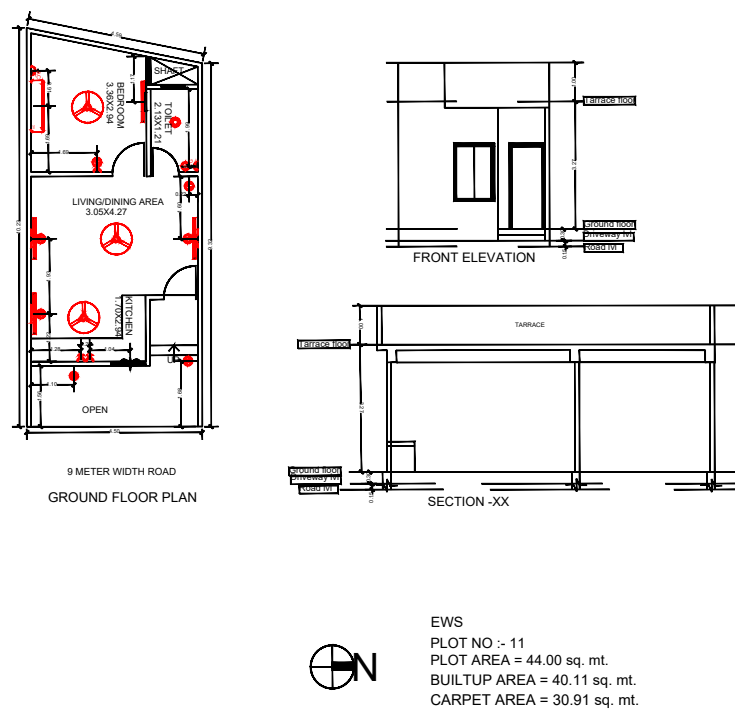
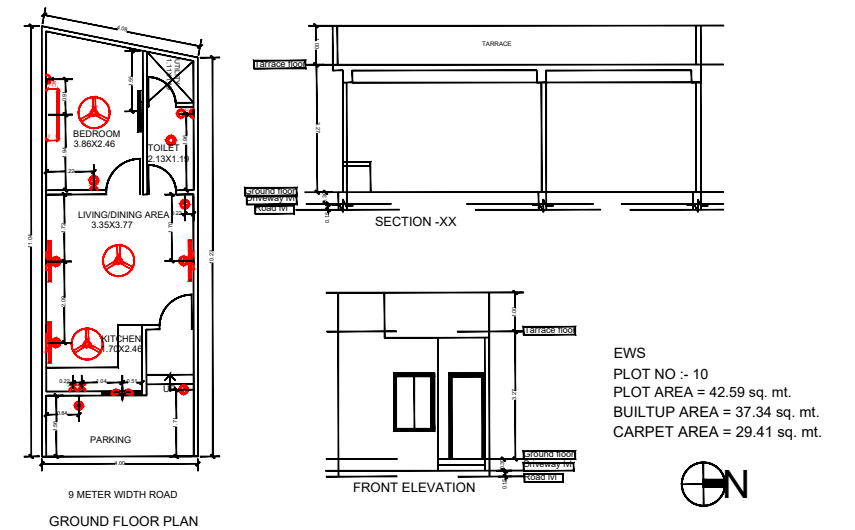
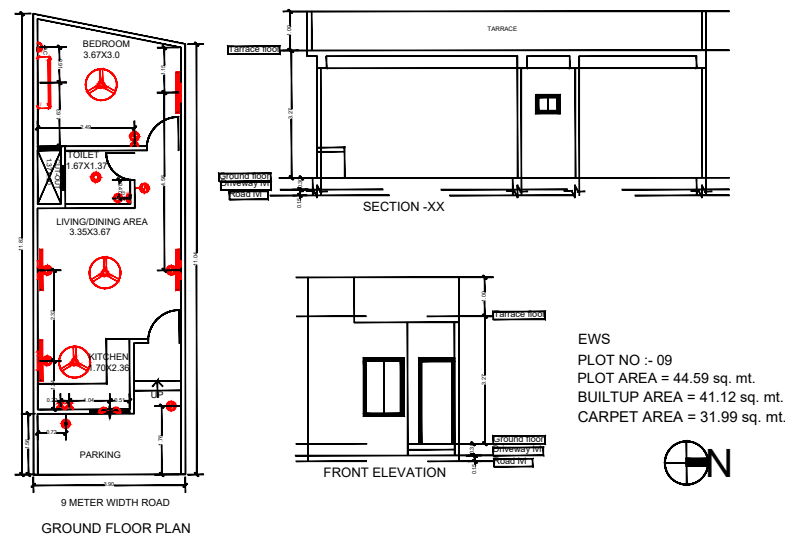
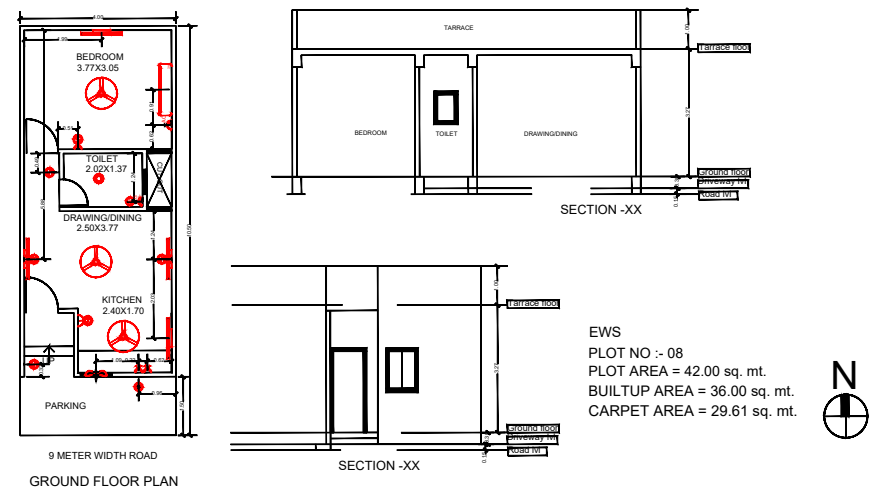
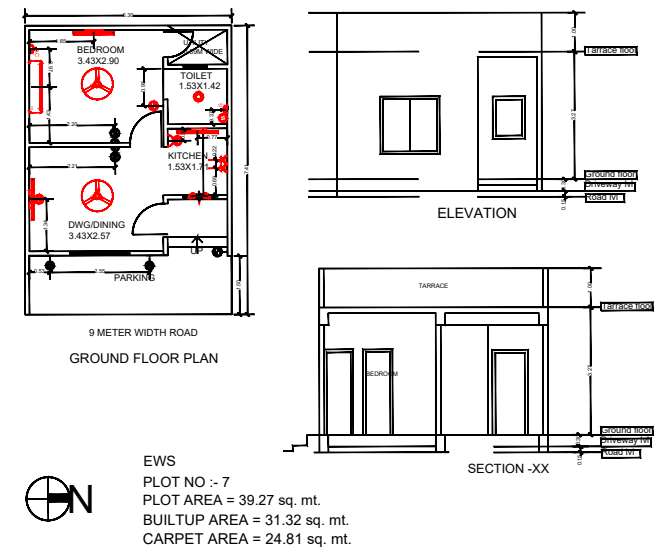










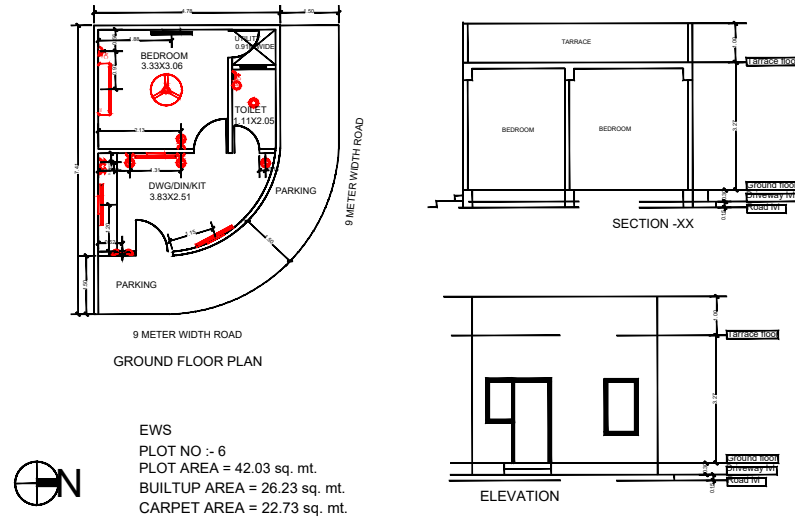


SHEET NO. -02		
PROJECT TITLE		
LAYOUT PLAN OF "ROYAL HOMES" GOKUL KRISH COLONIZERS & DEVELOPERS AT VILL- GOVINDPURA URF JAICHANDPURA TEH - JAIPUR		
DRAWING TITLE		
ELECTRIC PLAN		
	SCALE 1:100	

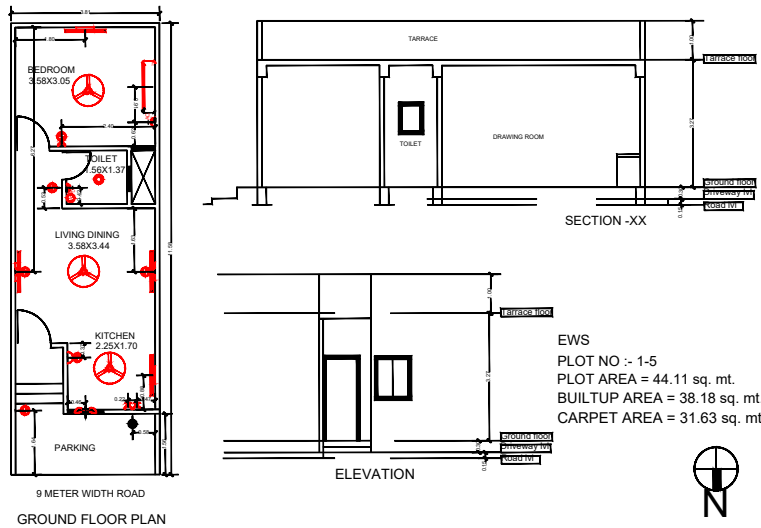

ER. VIKAS SHARMA
B.TECH (CIVIL)

SHEET NO. -04		
PROJECT TITLE		
LAYOUT PLAN OF "ROYAL HOMES" GOKUL KRIPA COLONIZERS & DEVELOPERS AT VILL- GOVINDPURA URF, JAICHANDPURA TEH - JAJPUR		
DRAWING TITLE		
ELECTRIC PLAN		
		SCALE
		1:100

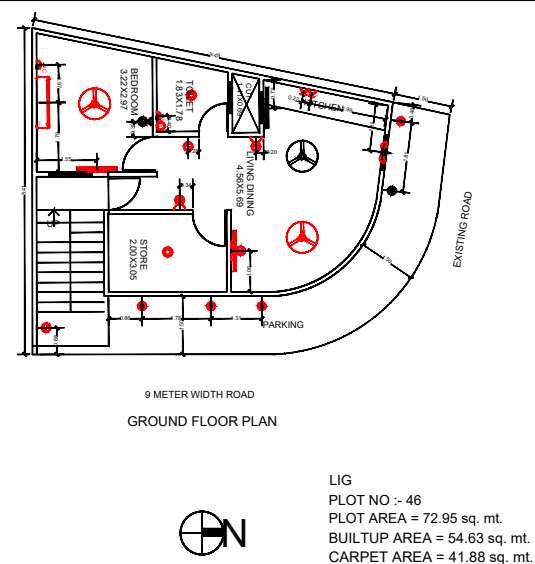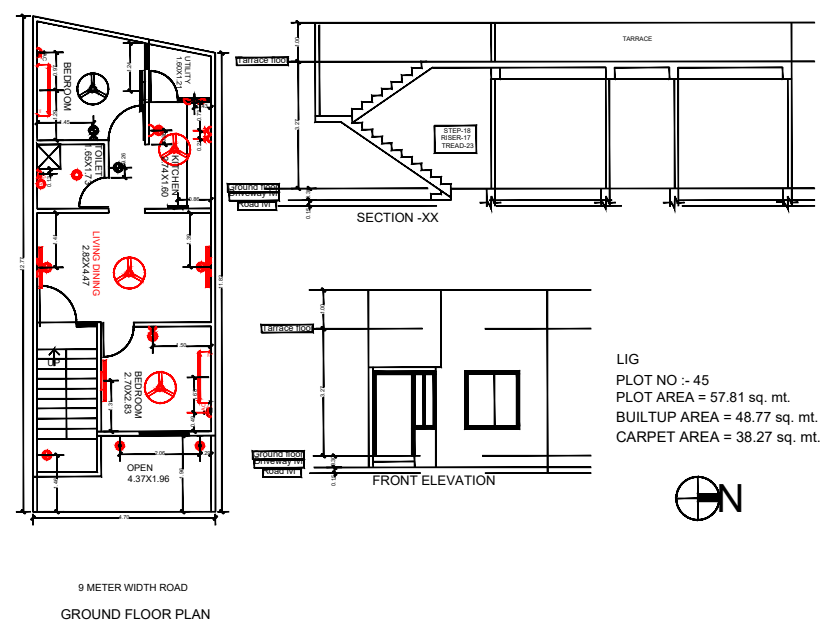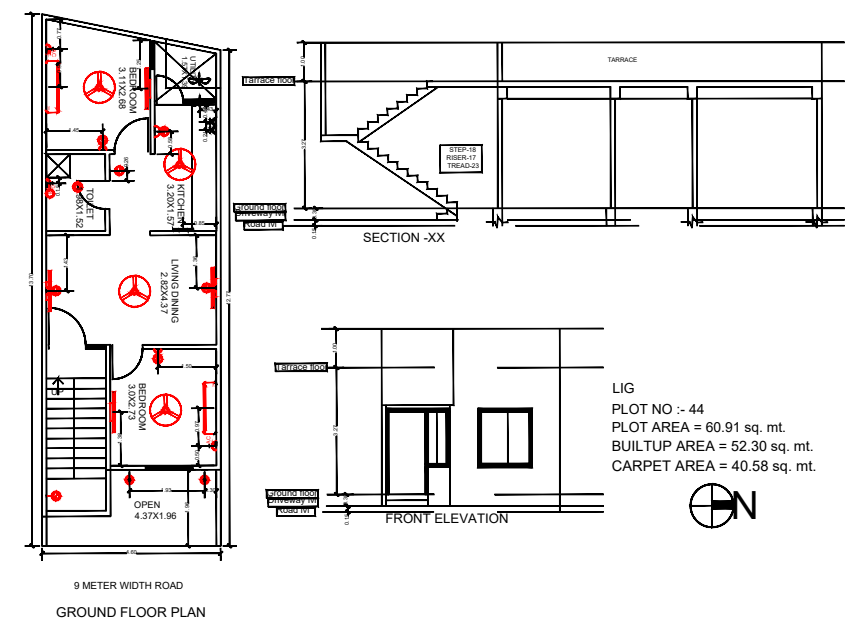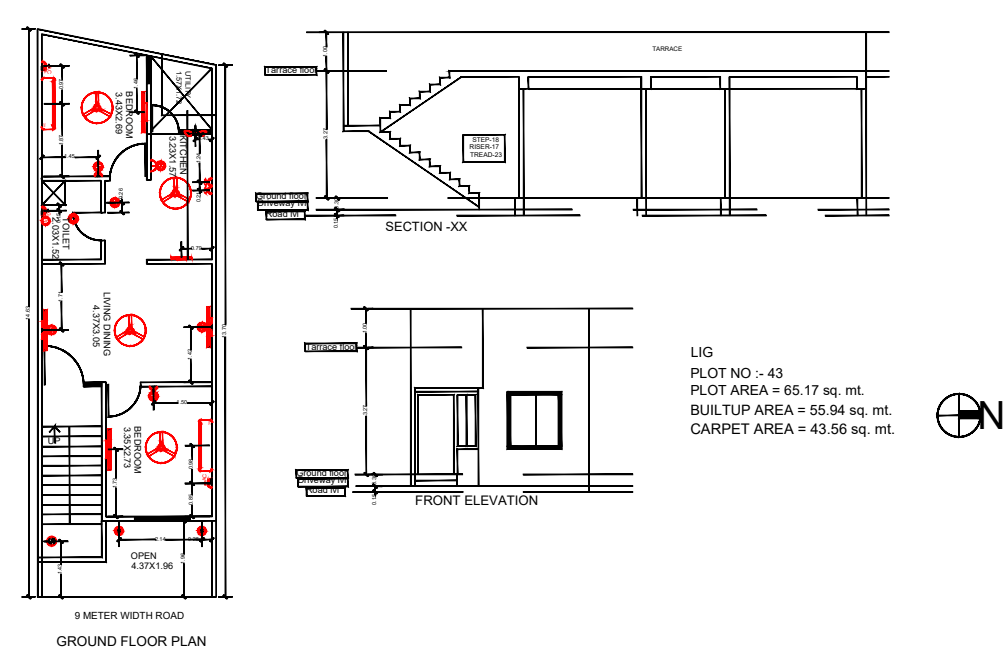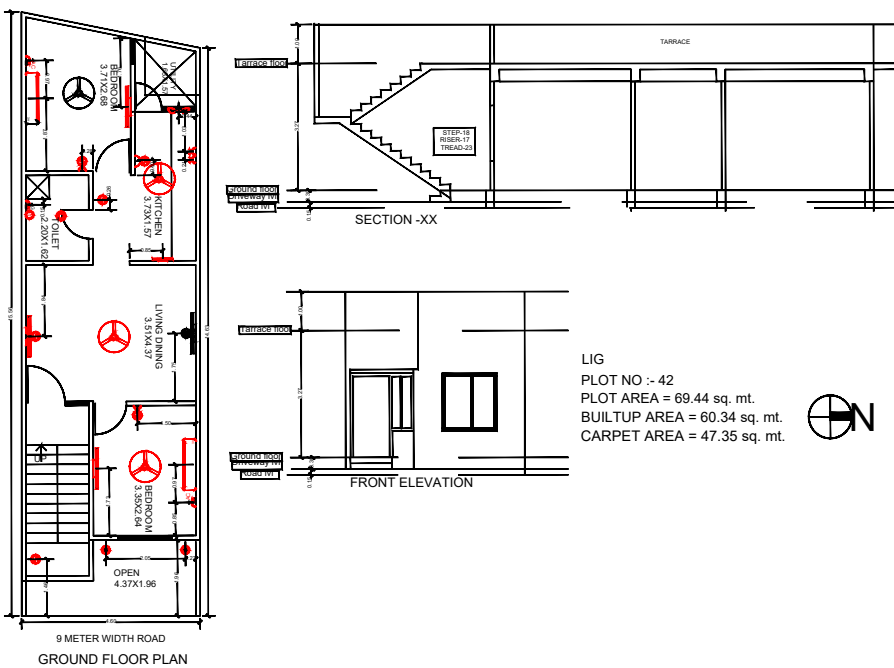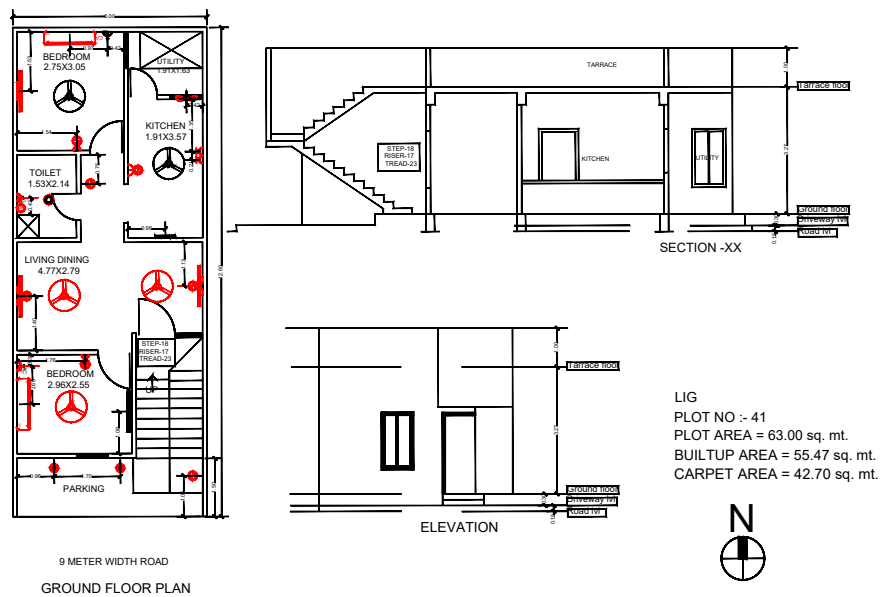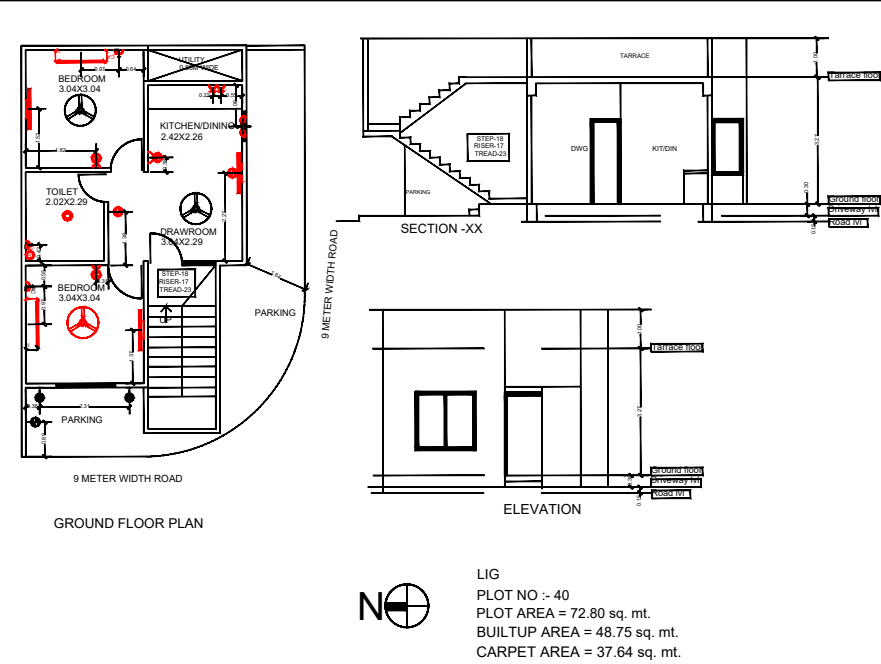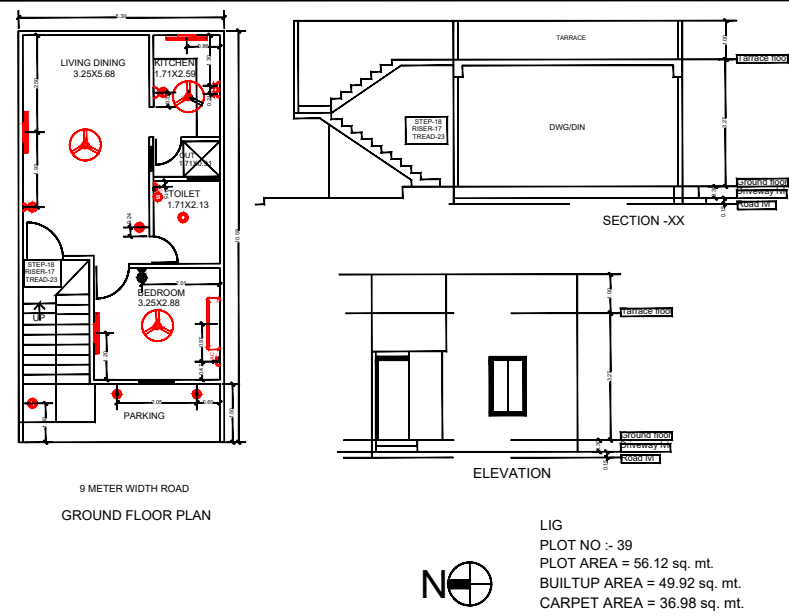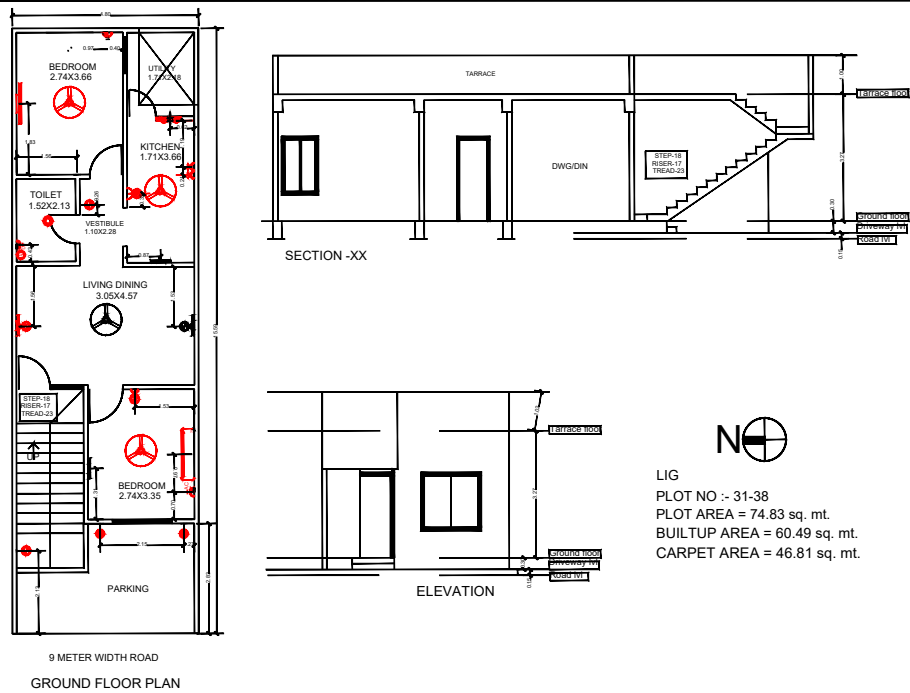

ER. VIKAS SHARMA
B.TECH (CIVIL)

PROJECT TITLE		SHEET NO. - 03	
LAYOUT PLAN OF "ROYAL HOMES"			
GOKUL KRISHA COLONIZERS & DEVELOPERS			
AT VILL - GOVINDPURA URF JAICHANDPURA TEH - JALPUR			
DRAWING TITLE			
ELECTRIC PLAN			
		SCALE	1:100