



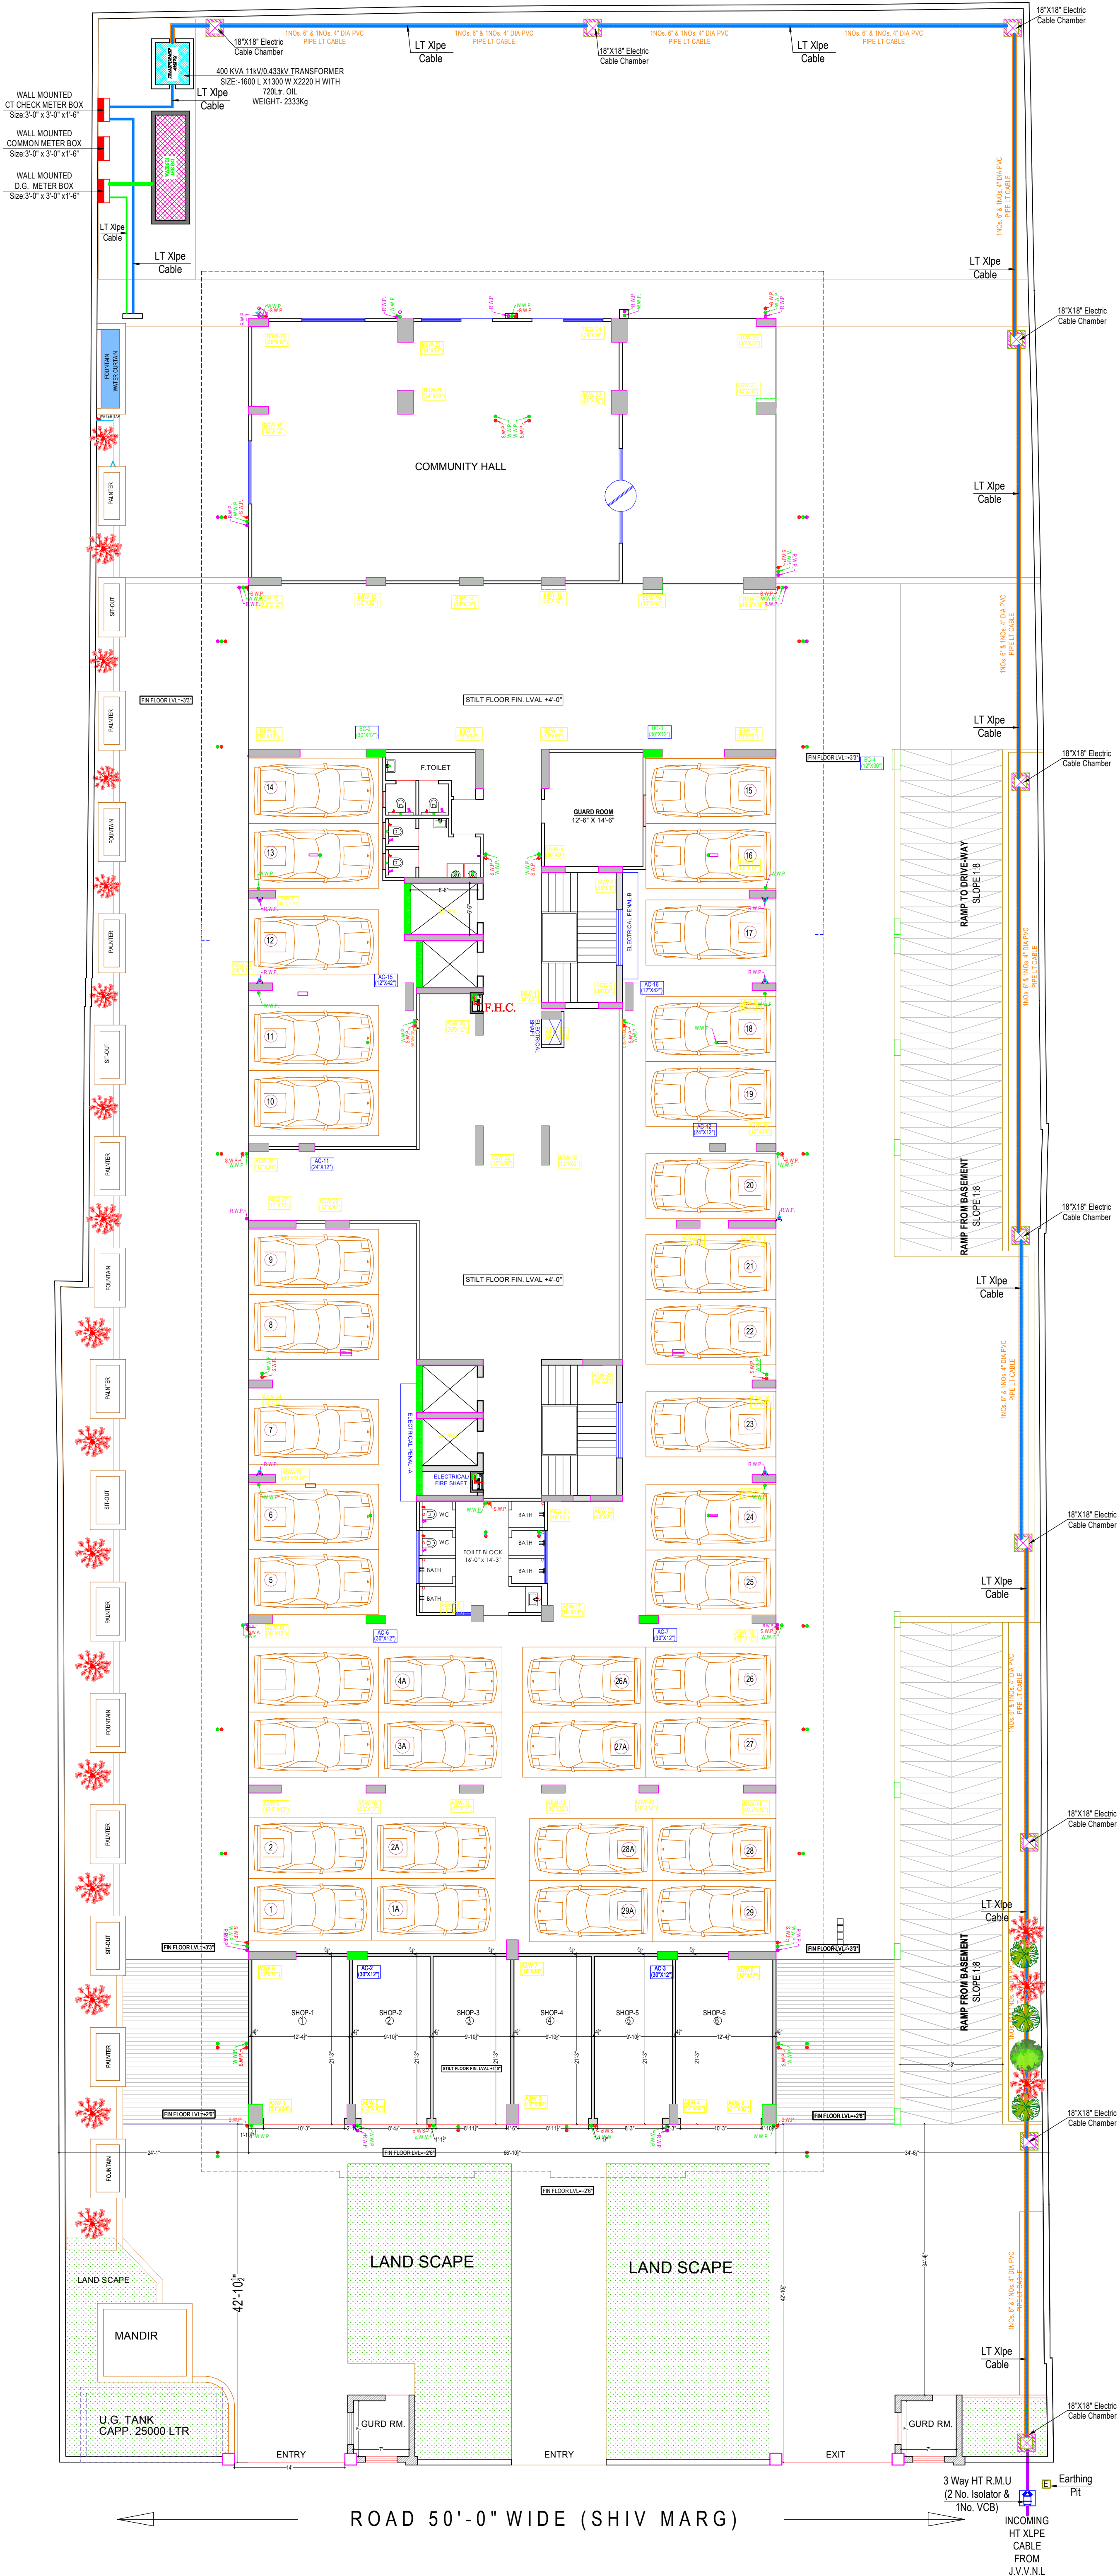

Lightning
Arrester

Model: Stormaster – ESE - 30
(Level 2/Medium Protection)
(Protection radius - 25M
Mast Height - 2 Mtr)

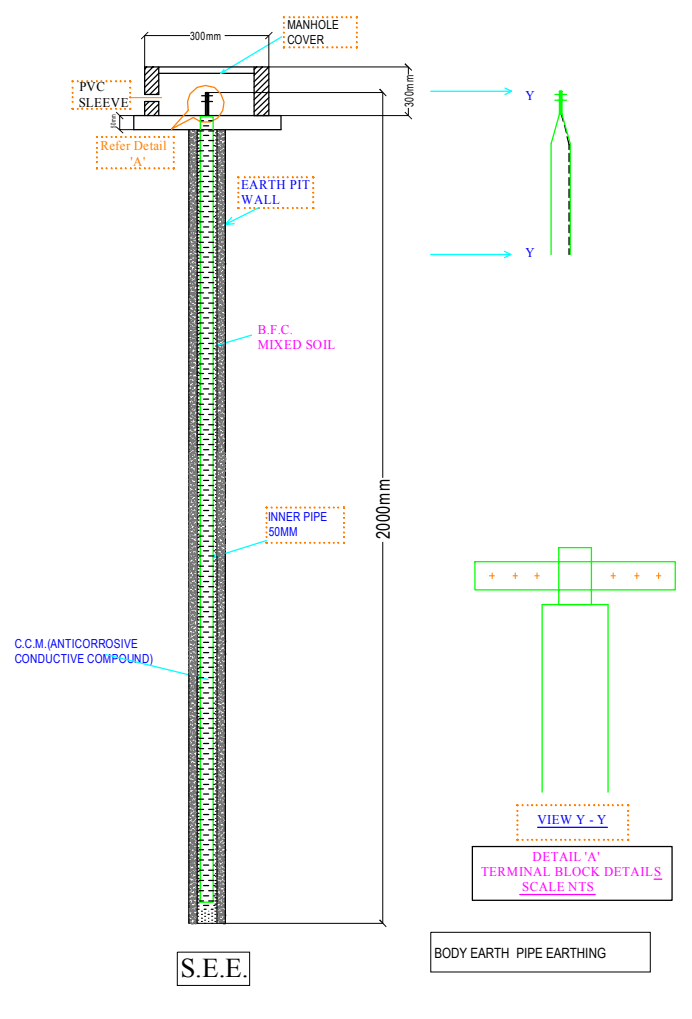

CLIENT:

**TIWARI GINNI
RESIDENCY**

PROJECT:-

PROPOSED RESIDENTIAL BUILDING AT
PLT NO. B-14 BANI PARK, JAIPUR
RAJASTHAN

DRAWING:-

WORKING DRAWING

TITLE:-

STILT FLOOR
ELECTRIC SUB STATION, CABLE
ROUTE & LIGHTNING ARRESTER PLAN

SERVICE CONSULTANT:-

Akshay Kumawat
B.Tech (Service Consultant)

A.K. Engineering Consultants
120, First Floor, Sunny Mart, New
Aatish Market, Mansarovar, Jaipur.





ARCHITECT:-

**space
edge Architects**
ARCHITECTS, INTERIOR DESIGNERS AND ENGINEERS
SPACE EDGE ARCHITECTS

B-6, Moti Marg, Bapu Nagar, Jaipur.
Ph.: 0141-4062903 , +91-9314510603
E-Mail: spaceedgejpr@gmail.com

THIS DRAWING IS THE SOLE PROPERTY OF SPACE EDGE
ARCHITECTS AND IS NOT TO BE COPIED, USED OR REPRODUCED
FOR ANY PURPOSE OTHER THAN FOR WHICH IT HAS BEEN LOANED.

LEGENDS:

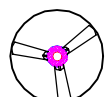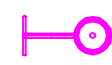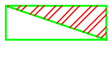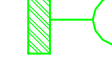Mounting Height	I D	Symbol	Description
CEILING	FAN/48"		CEILING FAN 48"
CAMERA	CAMERA		CEILING CAMERA
+90"	TL/W		1X40W WALL TUBELIGHT
+90"	GL		WALL BRACKETS AS DESIGN FOR GANESH LIGHT
CEILING	CFL		CEILING LIGHT CFL
+42"	SB		SWITCH BOARD
+24"	LP		6 A PLUG POINT
+60"	MCB DB		MCB DISTRIBUTION BOARD

CLIENT:

TIWARI GINNI
RESIDENCY

PROJECT:-

PROPOSED RESIDENTIAL BUILDING AT
PLT NO. B-14 BANI PARK, JAIPUR
RAJASTHAN

DRAWING:-

WORKING DRAWING

TITLE:-

LOWER BASEMENT ELECTRICAL PLAN

SERVICE CONSULTANT:-

Akshay Kumawat
B.Tech (Service Consultant)

A.K. Engineering Consultants
120, First Floor, Sunny Mart, New
Aatish Market, Mansarovar, Jaipur.

ARCHITECT:-


space
edge Architects

ARCHITECTS, INTERIOR DESIGNERS AND ENGINEERS

SPACE EDGE ARCHITECTS

B-6, Moti Marg, Bapu Nagar, Jaipur.
Ph.: 0141-4062903 , +91-9314510603
E-Mail: spaceedgejpr@gmail.com

THIS DRAWING IS THE SOLE PROPERTY OF SPACE EDGE
ARCHITECTS AND IS NOT TO BE COPIED, USED OR REPRODUCED
FOR ANY PURPOSE OTHER THAN FOR WHICH IT HAS BEEN LOANED.

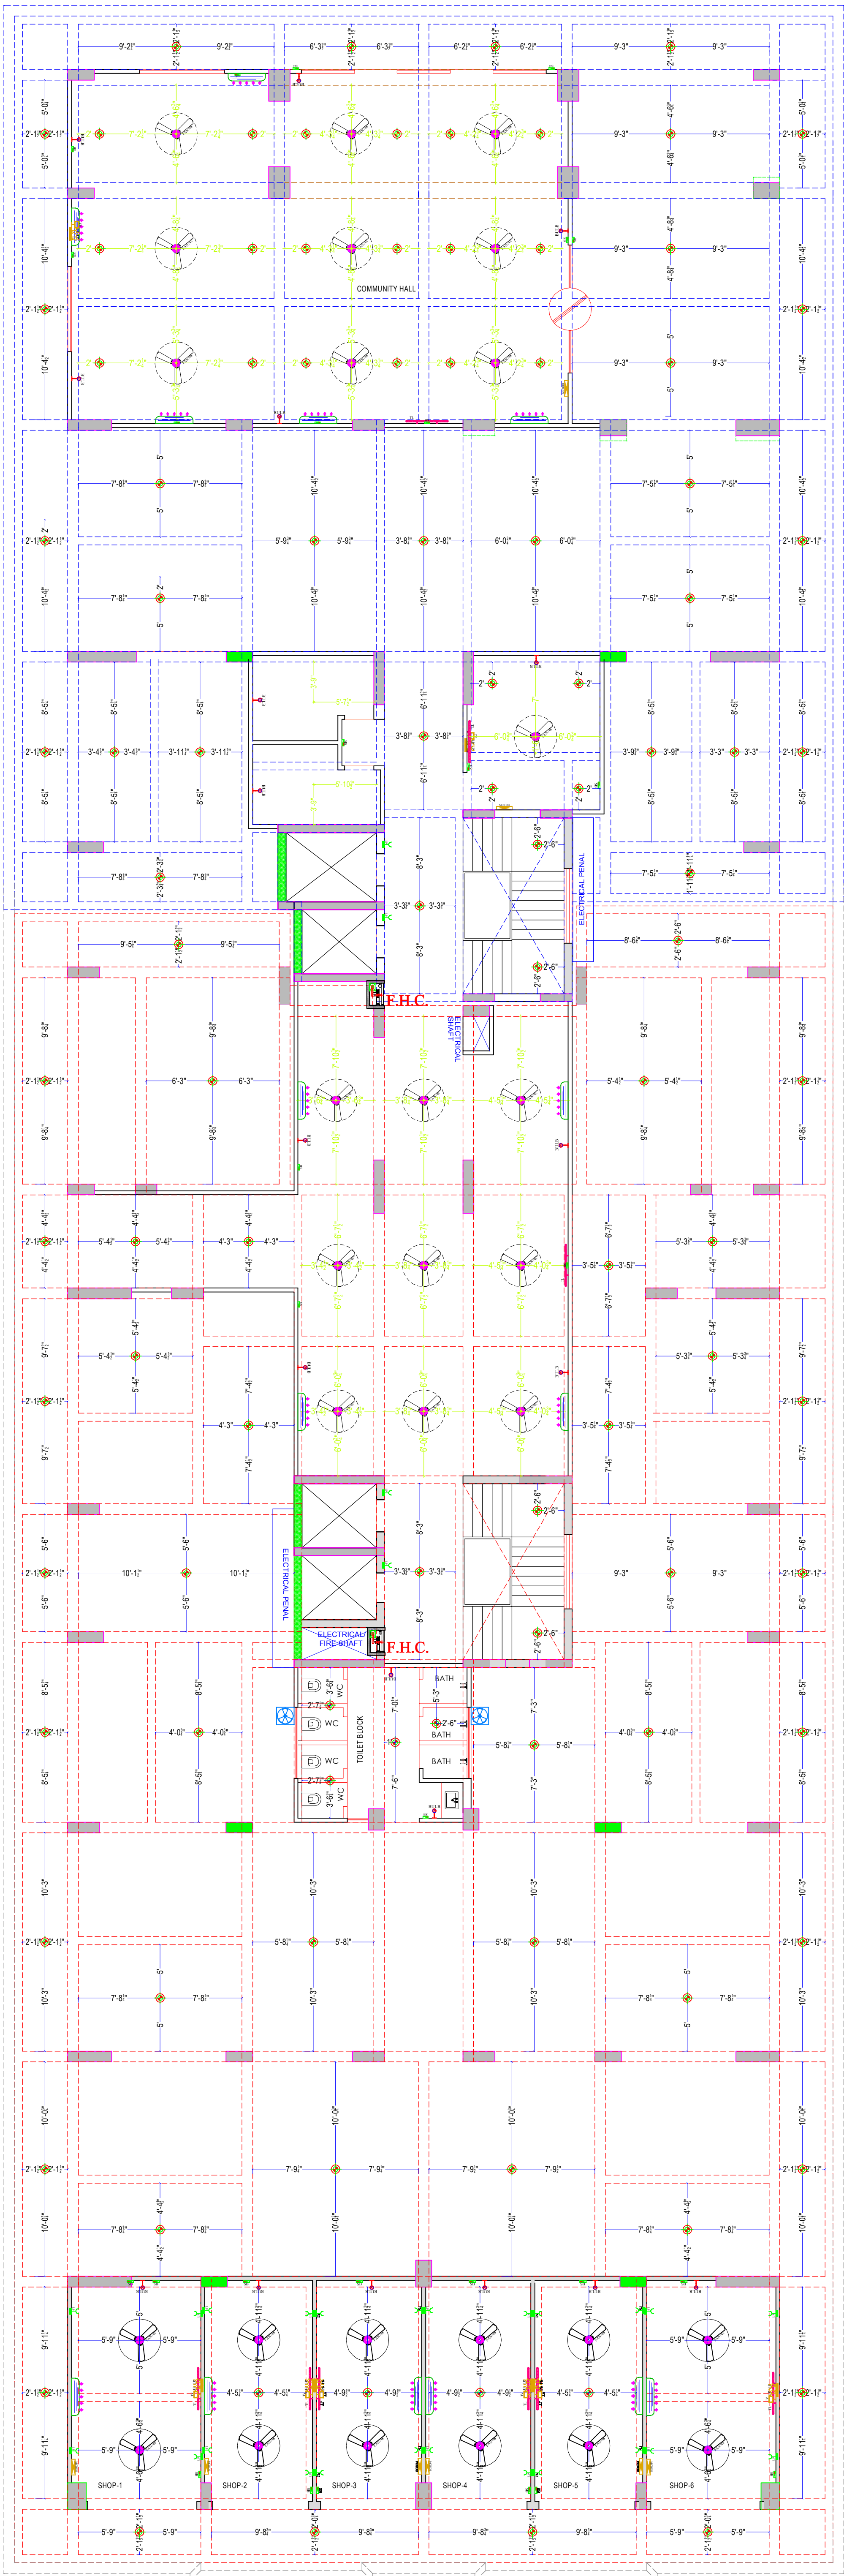

LEGENDS:			
Mounting Height	ID	Symbol	Description
CEILING	FAN/48"		CEILING FAN 48"
CEILING	FAN/BOX		CEILING FAN BOX
+90"	TL/W		1X40W WALL TUBELIGHT
+90"	BULB		WALL BRACKETS AS DESIGN LIGHT
+90"	GL		WALL BRACKETS AS DESIGN FOR GANESH LIGHT
CEILING	CFL		CEILING LIGHT CFL
+42"	SB		SWITCH BOARD
+78"	ML		1 X 11 W CFL MIRROR LIGHT
VENTILATOR HT.	EXF		9" DIA FRESH AIR FAN
+24"	TEL		TELEPHONE POINT
as per elevation	TV		TV COAXIAL POINT.
+24"	LP		6 A PLUG POINT
as per elevation	LP TV		6 A PLUG POINT FOR TV
+24"	LP		6 A PLUG POINT
+72"	LP-CH		6 A PLUG POINT FOR CHIMNEY
+90"	SAC		SPLIT AC INDOOR UNIT
+42"	PP-MIX		15 A POWER POINT FOR MIXER
+78"	PP-G		15 A POWER POINT FOR GEYSER
+78"	PP-WP		15 A POWER POINT FOR WATER PURIFIER
+60"	BP		6 A BELL PUSH
+90"	BZ		BUZZER FOR CALL BELL
+60"	MCB DB		MCB DISTRIBUTION BOARD

CLIENT:

TIWARI GINNI
RESIDENCY

PROJECT:-

PROPOSED RESIDENTIAL BUILDING AT
PLT NO. B-14 BANI PARK, JAIPUR
RAJASTHAN

DRAWING:-

WORKING DRAWING

TITLE:-

STILT FLOOR ELECTRICAL PLAN

SERVICE CONSULTANT:-

Akshay Kumawat

B.Tech (Service Consultant)

A.K. Engineering Consultants

120, First Floor, Sunny Mart, New

Aatish Market, Mansarovar, Jaipur.

ARCHITECT:-

space
edgeArchitects

ARCHITECTS, INTERIOR DESIGNERS AND ENGINEERS


SPACE EDGE ARCHITECTS

B-6, Moti Marg, Babu Nagar, Jaipur.

Ph.: 0141-4062903 , +91-9314510603

E-Mail: spaceedgejpr@gmail.com

THIS DRAWING IS THE SOLE PROPERTY OF SPACE EDGE ARCHITECTS AND IS NOT TO BE COPIED, USED OR REPRODUCED FOR ANY PURPOSE OTHER THAN FOR WHICH IT HAS BEEN LOANED.

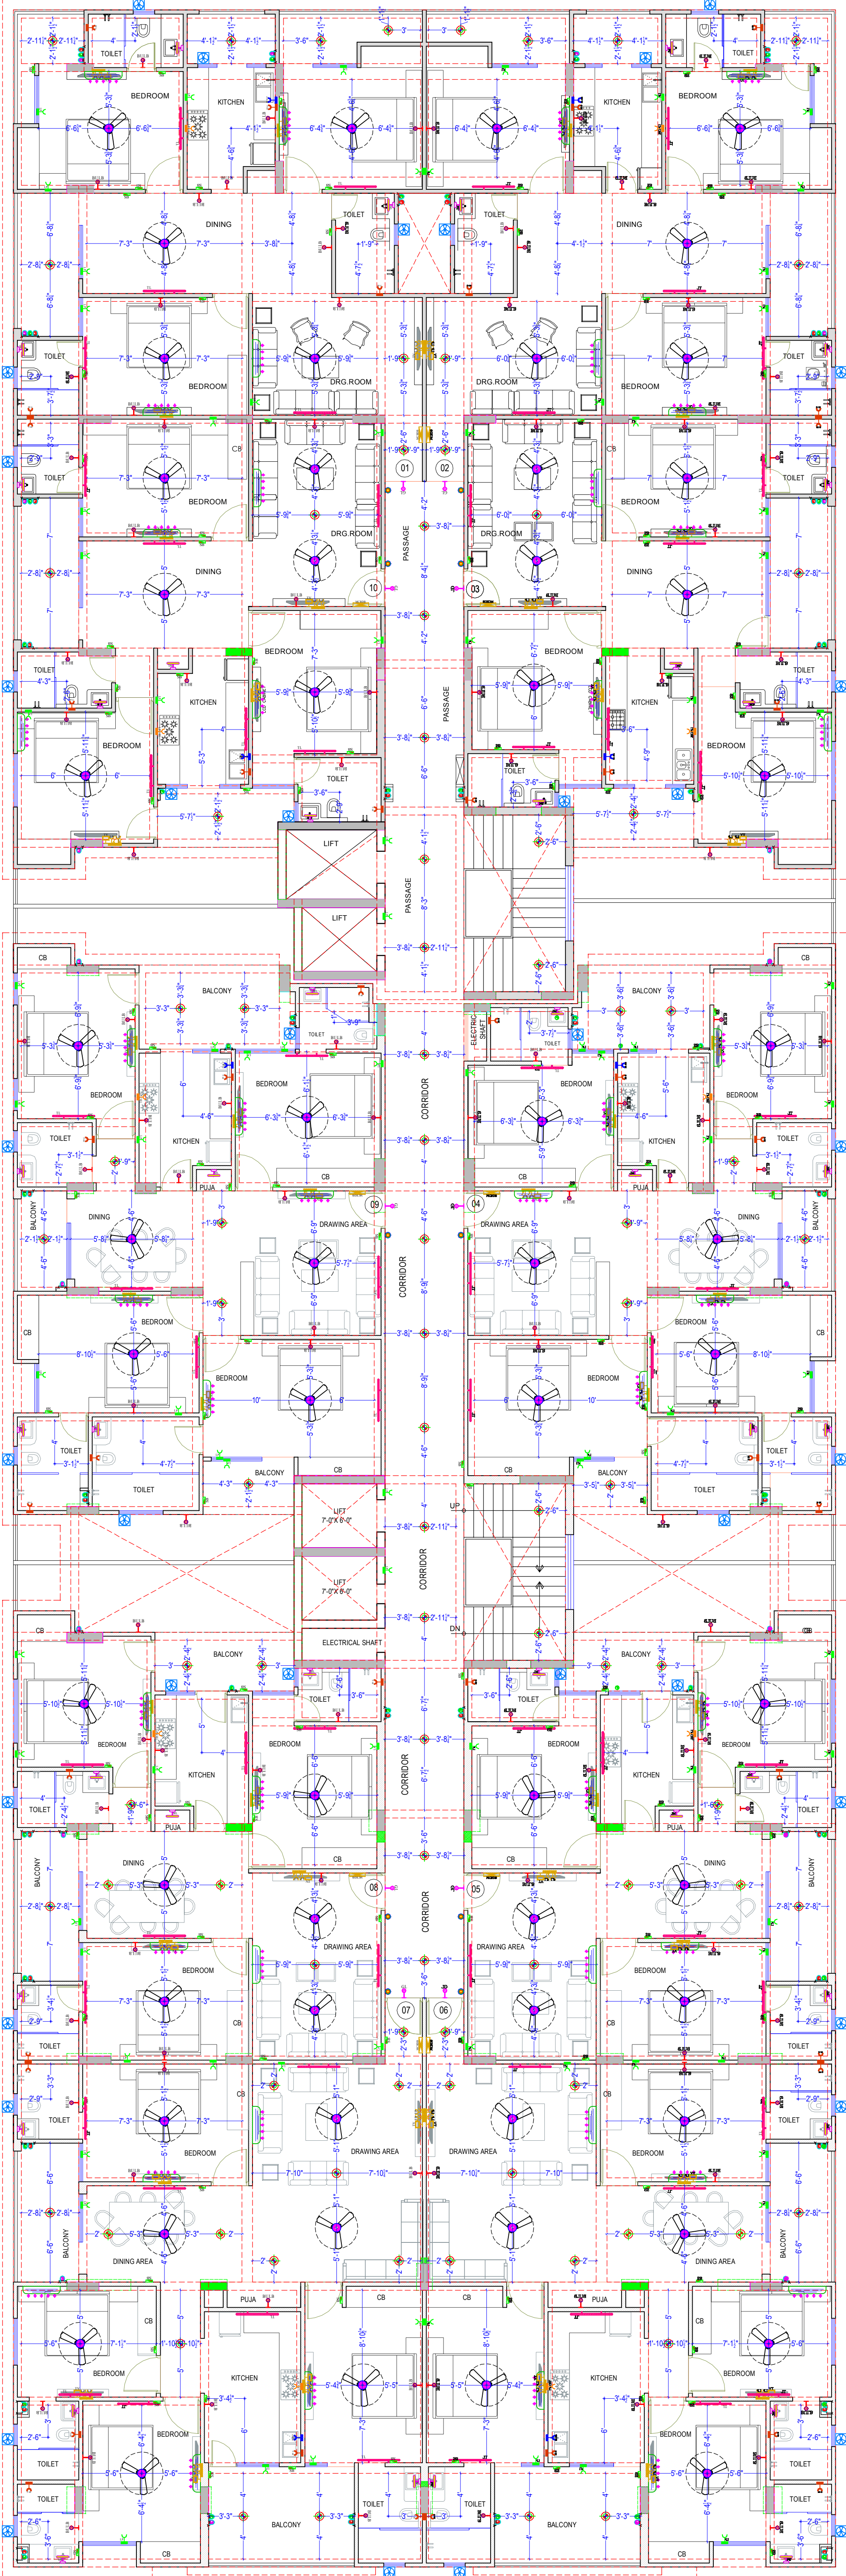

LEGENDS:			
Mounting Height	ID	Symbol	Description
CEILING	FAN 48"		CEILING FAN 48"
CEILING	FAN BOX		CEILING FAN BOX
+90"	TL/W		1X40W WALL TUBELIGHT
+90"	BULB		WALL BRACKETS AS DESIGN LIGHT
+90"	GL		WALL BRACKETS AS DESIGN FOR GANESH LIGHT
CEILING	CFL		CEILING LIGHT CFL
+42"	SB		SWITCH BOARD
+78"	ML		1X 11 W CFL MIRROR LIGHT
VENTILATOR HIT	EXP		9" DIA FRESH AIR FAN
+24"	TEL		TELEPHONE POINT
as per elevation	TV		TV COAXIAL POINT
+24"	LP		6 A PLUG POINT
as per elevation	LP TV		6 A PLUG POINT FOR TV
+24"	LP		6 A PLUG POINT
+72"	LP-CH		6 A PLUG POINT FOR CHIMNEY
+90"	SAC		SPLIT AC INDOOR UNIT
+42"	PP-MIX		15 A POWER POINT FOR MIXER
+78"	PP-G		15 A POWER POINT FOR GEYSER
+78"	PP-W/P		15 A POWER POINT FOR WATER PURIFIER
+60"	BP		6 A BELL PUSH
+90"	BZ		BUZZER FOR CALL BELL
+60"	MCB DB		MCB DISTRIBUTION BOARD

CLIENT:

TIWARI GINNI RESIDENCY

GENERAL NOTES:

1. ALL DIMENSIONS ARE IN FEET & INCHES, UNLESS SPECIFIED OTHERWISE.
2. ONLY WRITTEN DIMENSIONS ARE TO BE FOLLOWED. DRAWING SHOULD NOT BE SCALED UNDER ANY CIRCUMSTANCES.
3. ALL MEASUREMENTS MUST BE CHECKED AND VERIFIED BY THE CONTRACTORS PRIOR TO EXECUTION OF WORK AT SITE.
4. THIS DRAWING IS TO BE READ IN CONJUNCTION WITH ALL RELEVANT STRUCTURAL SERVICES & FACILITY PLANNING DRAWINGS.
5. ANY DISCREPANCIES BETWEEN ARCHITECTURAL, STRUCTURAL AND SERVICES DRAWINGS MUST BE BROUGHT TO THE NOTICE OF THE ARCHITECT IMMEDIATELY & PRIOR TO EXECUTION AT SITE.
6. CO-ORDINATION WITH SERVICES SUCH AS HVAC, PLUMBING & ELECTRICAL, ETC. IS THE RESPONSIBILITY OF THE CONTRACTORS.

RO

PROJECT:-

PROPOSED RESIDENTIAL BUILDING AT
PLT NO. B-14 BANI PARK, JAIPUR
RAJASTHAN

DRAWING:-

WORKING DRAWING

TITLE:-

TYPICAL FLOOR ELECTRICAL PLAN
(1ST, 2ND, 3RD, 4TH, 5TH & 6TH FLOOR)

SERVICE CONSULTANT:-

Akshay Kumawat
B.Tech (Service Consultant)

A.K. Engineering Consultants
120, First Floor, Sunny Mart, New
Aatish Market, Mansarovar, Jaipur.



ARCHITECT:-

space edge Architects
ARCHITECTURE, INTERIOR DESIGN AND ENGINEERING

SPACE EDGE ARCHITECTS

B-6, Moti Marg, Bapu Nagar, Jaipur.
Ph.: 0141-4062903, +91-9314510603
E-Mail: spaceedgejpr@gmail.com

THIS DRAWING IS THE SOLE PROPERTY OF SPACE EDGE ARCHITECTS AND IS NOT TO BE COPIED, USED OR REPRODUCED FOR ANY PURPOSE OTHER THAN FOR WHICH IT HAS BEEN LOANED.

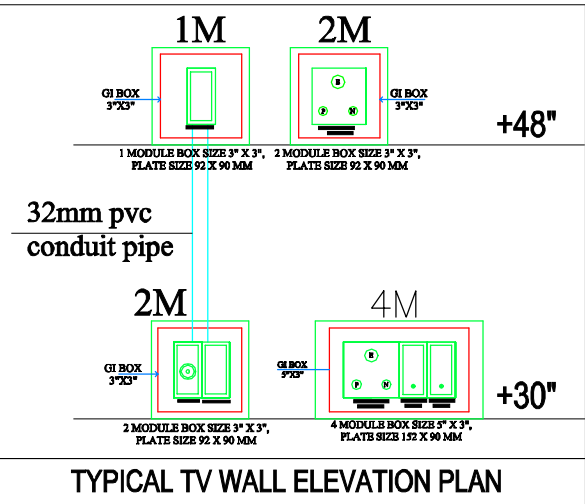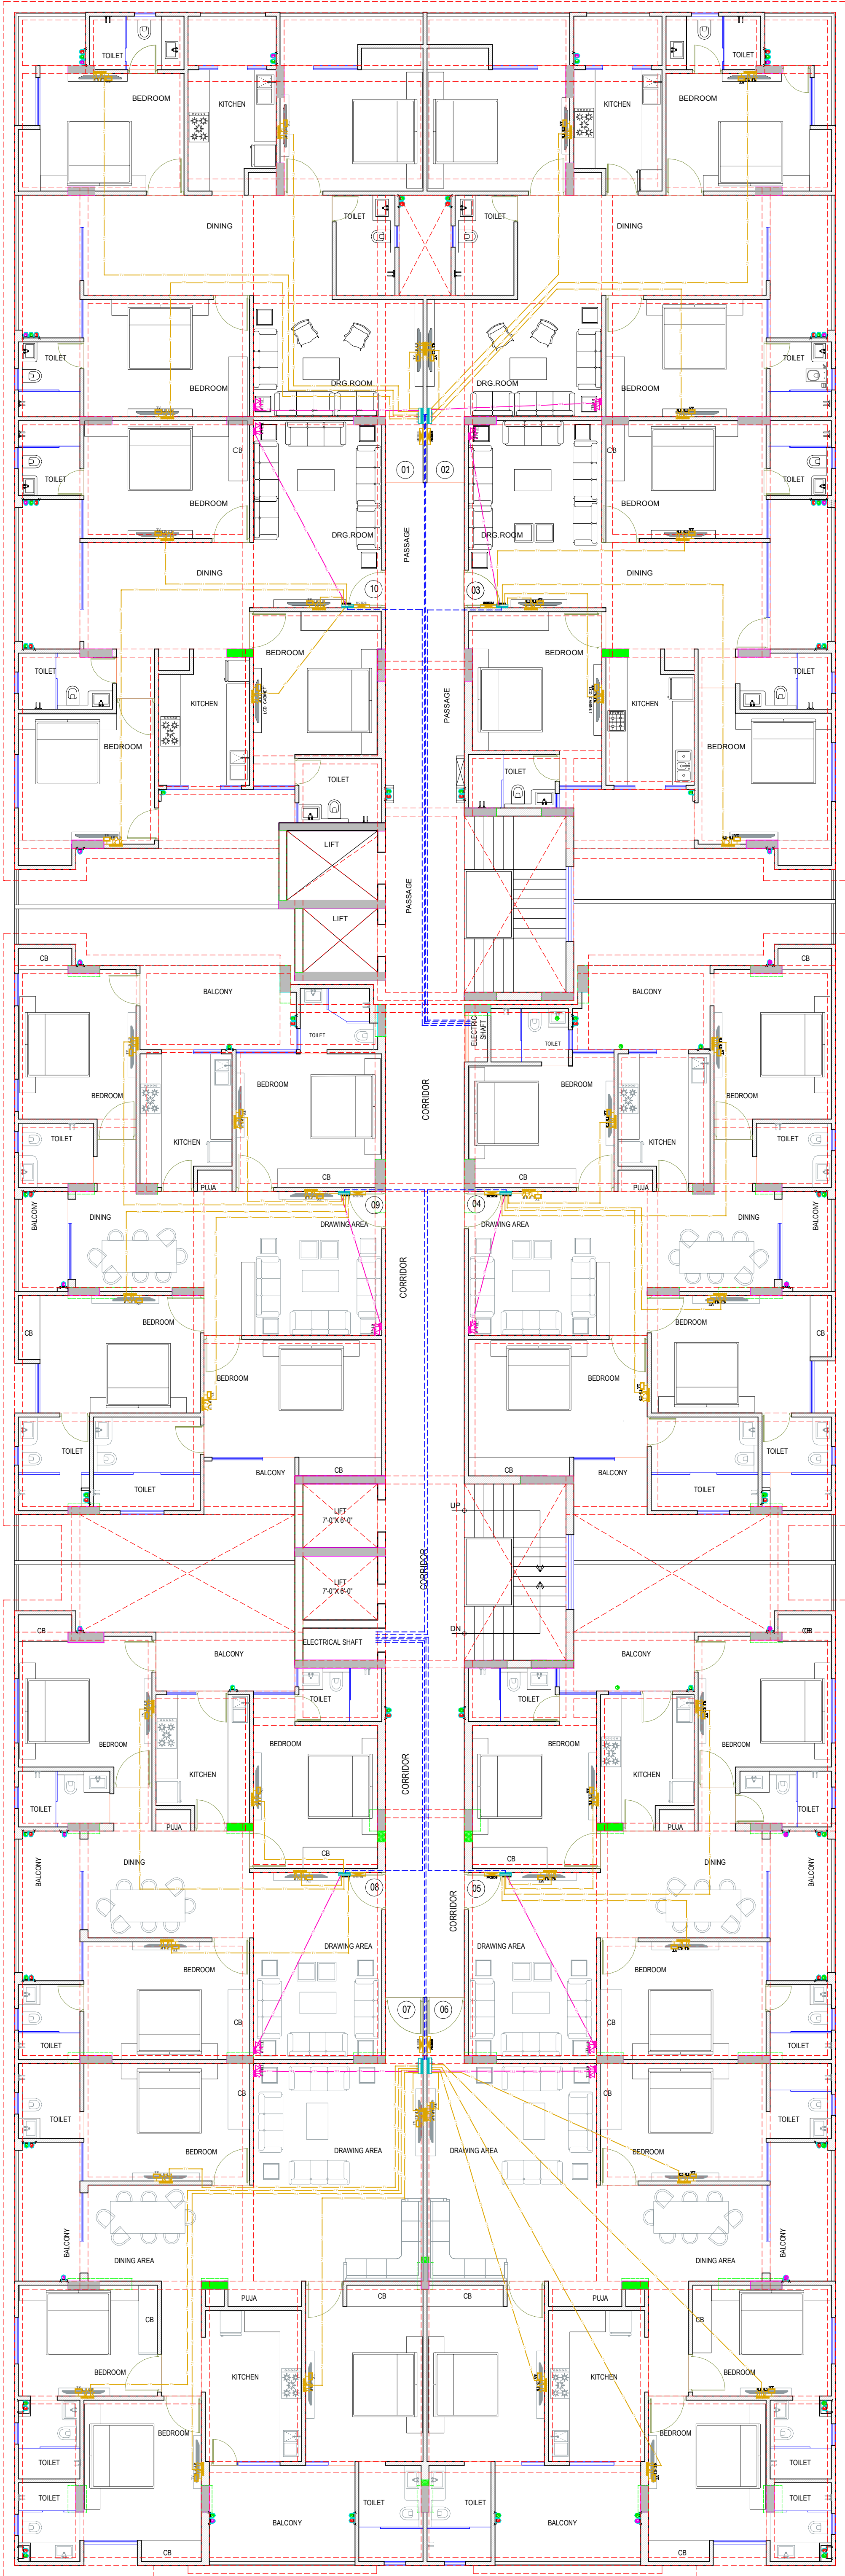

LEGENDS:				
Mounting Height	No.	ID	Symbol	Description
IN FLOOR	CONDUIT	TEL		Rigid PVC 25mm dia. Conduit 0.5m x 2 for Rise For Tel Riser
IN FLOOR	CONDUIT	TV		Rigid PVC 25mm dia. Conduit RIG for TV Riser
IN RCC SLAB	CONDUIT			10mm 32 mm dia Conduit From Flat LV System to Drop LV Shelf
IN RCC SLAB	CONDUIT	FB		Rigid PVC 25mm dia. Conduit 2x1.5 sq. mm Copper Wire For Fire Alarm
IN RCC SLAB	CONDUIT	CCTV		Rigid PVC 25mm dia. Conduit 1-1 Conduit Wire 1.5 sq. mm CCTV Cable For Security Camera (C.C.T.V.)
+24"	24	TEL		TELEPHONE POINT
+24"	24	LP TEL		LP TELEPHONE POINT
+48"	20	TV		TV CHASSIS POINT
+48"	40	LP TV		LP TELEVISION POINT
+42"	01	MCP		MANUAL CALL POINT
+90"	01	HP		HOOTER POINT
+90"	03	CCTV		WALL MOUNTED CCTV CAMERA
+40"	04	VDP		VIDEO DOOR PHONE OUTDOOR UNIT WITH BUILT IN CAMERA
+48"	04	VDP		VIDEO DOOR PHONE INDOOR UNIT
+24"	04	LV JB		LV SYSTEM JOINT BOX

CLIENT:
TIWARI GINNI RESIDENCY





- GENERAL NOTES:
1. ALL DIMENSIONS ARE IN FEET & INCHES, UNLESS SPECIFIED OTHERWISE.
 2. ONLY WRITTEN DIMENSIONS ARE TO BE FOLLOWED. DRAWING SHOULD NOT BE SCALED UNDER ANY CIRCUMSTANCES.
 3. ALL MEASUREMENTS MUST BE CHECKED AND VERIFIED BY THE CONTRACTORS PRIOR TO EXECUTION OF WORK AT SITE.
 4. THIS DRAWING IS TO BE READ IN CONJUNCTION WITH ALL RELEVANT STRUCTURAL SERVICES & FACILITY PLANNING DRAWINGS.
 5. ANY DISCREPANCIES BETWEEN ARCHITECTURAL STRUCTURAL AND SERVICES DRAWINGS MUST BE BROUGHT TO THE NOTICE OF THE ARCHITECTS IMMEDIATELY & PRIOR TO EXECUTION AT SITE.
 6. CO-ORDINATION WITH SERVICES SUCH AS HVAC, PLUMBING & ELECTRICAL, ETC. IS THE RESPONSIBILITY OF THE CONTRACTORS.


R0
PROJECT:-
PROPOSED RESIDENTIAL BUILDING AT
PLT NO. B-14 BANI PARK, JAIPUR
RAJASTHAN
DRAWING:-
WORKING DRAWING
TITLE:-
TYPICAL FLOOR T.V. &
TELEPHONE RISER
DIAGRAM LAY OUT PLAN
SERVICE CONSULTANT:-

Akshay Kumawat
B.Tech (Service Consultant)
A.K. Engineering Consultants
120, First Floor, Sunny Mart, New
Aatish Market, Mansarovar, Jaipur.
ARCHITECT:-
SPACE
EDGE Architects
ARCHITECTS, INTERIOR DESIGNERS AND ENGINEERS
SPACE_EDGE_ARCHITECTS
B-6, Moti Marg, Bapu Nagar, Jaipur.
Ph: 0141-4062903, +91-9314510603
E-Mail: spaceedgejpr@gmail.com

THIS DRAWING IS THE SOLE PROPERTY OF SPACE EDGE ARCHITECTS AND IS NOT TO BE COPIED, USED OR REPRODUCED FOR ANY PURPOSE OTHER THAN FOR WHICH IT HAS BEEN LOANED.

LEGENDS:

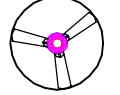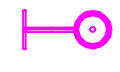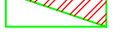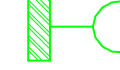Mounting Height	I D	Symbol	Description
CEILING	FAN/48"		CEILING FAN 48"
CAMERA	CAMERA		CEILING CAMERA
+90"	TL/W		1X40W WALL TUBELIGHT
+90"	GL		WALL BRACKETS AS DESIGN FOR GANESH LIGHT
CEILING	CFL		CEILING LIGHT CFL
+42"	SB		SWITCH BOARD
+24"	LP		6 A PLUG POINT
+60"	MCB DB		MCB DISTRIBUTION BOARD

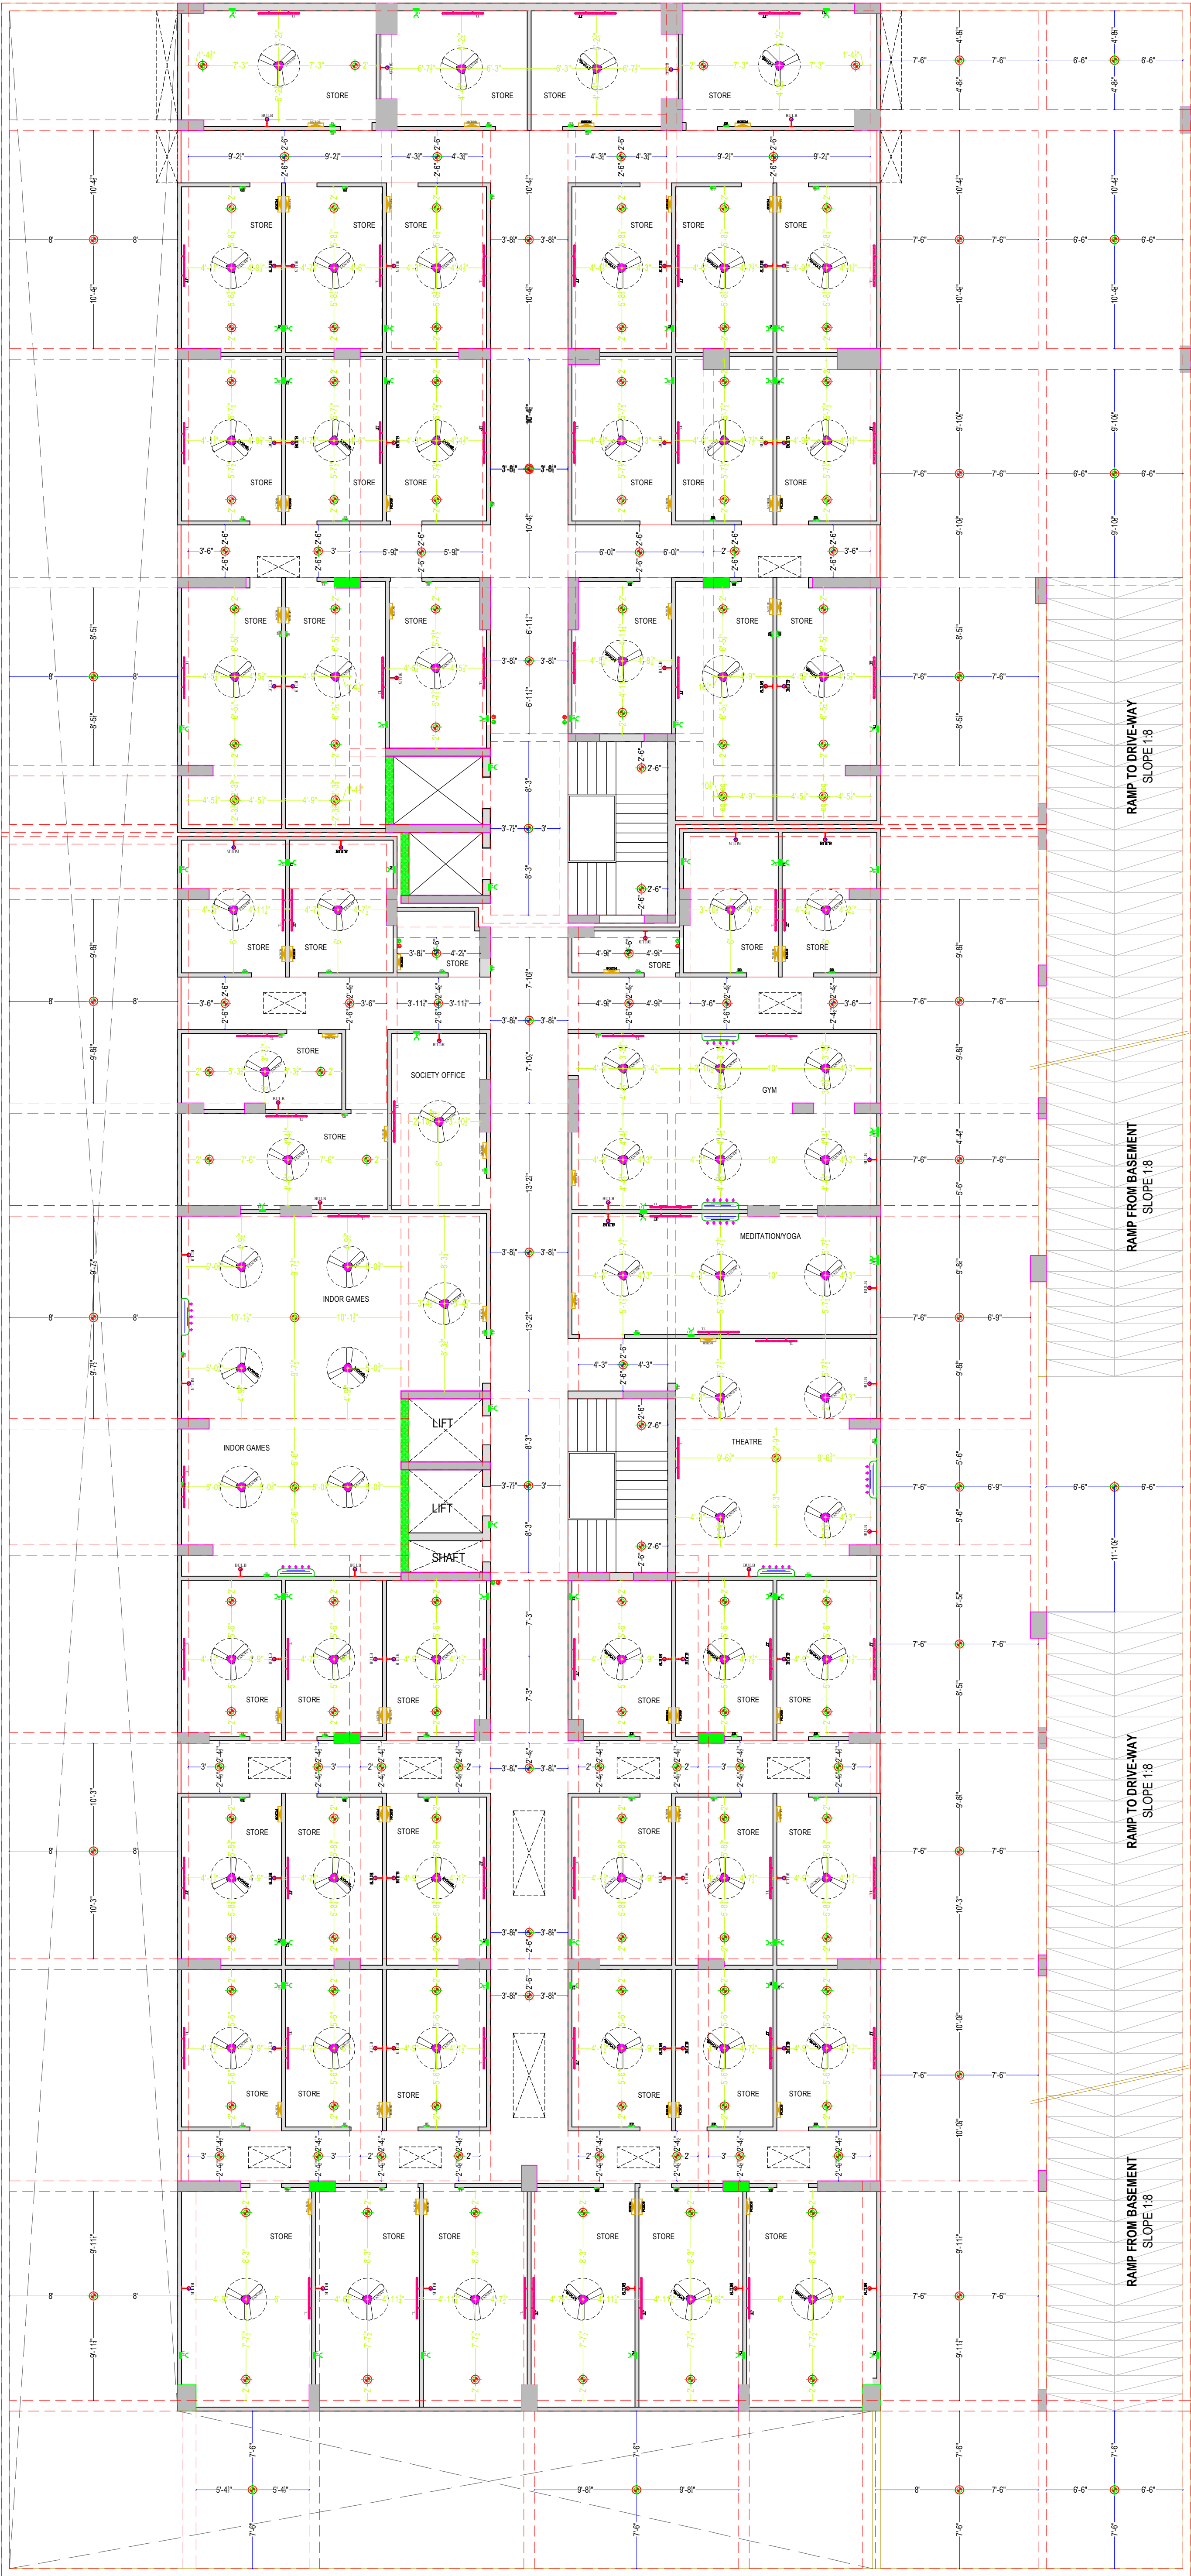

CLIENT:

TIWARI GINNI
RESIDENCY

PROJECT:-

PROPOSED RESIDENTIAL BUILDING AT
PLT NO. B-14 BANI PARK, JAIPUR
RAJASTHAN

DRAWING:-

WORKING DRAWING

TITLE:-

UPPER BASEMENT ELECTRICAL PLAN

SERVICE CONSULTANT:-

Akshay Kumawat
B.Tech (Service Consultant)

A.K. Engineering Consultants
120, First Floor, Sunny Mart, New
Aatish Market, Mansarovar, Jaipur.

ARCHITECT:-

space
edge Architects


ARCHITECTS, INTERIOR DESIGNERS AND ENGINEERS

SPACE EDGE ARCHITECTS


B-6, Moti Marg, Bapu Nagar, Jaipur.
Ph.: 0141-4062903 , +91-9314510603
E-Mail: spaceedgejpr@gmail.com

THIS DRAWING IS THE SOLE PROPERTY OF SPACE EDGE
ARCHITECTS AND IS NOT TO BE COPIED, USED OR REPRODUCED
FOR ANY PURPOSE OTHER THAN FOR WHICH IT HAS BEEN LOANED.

MAIN PANEL-A

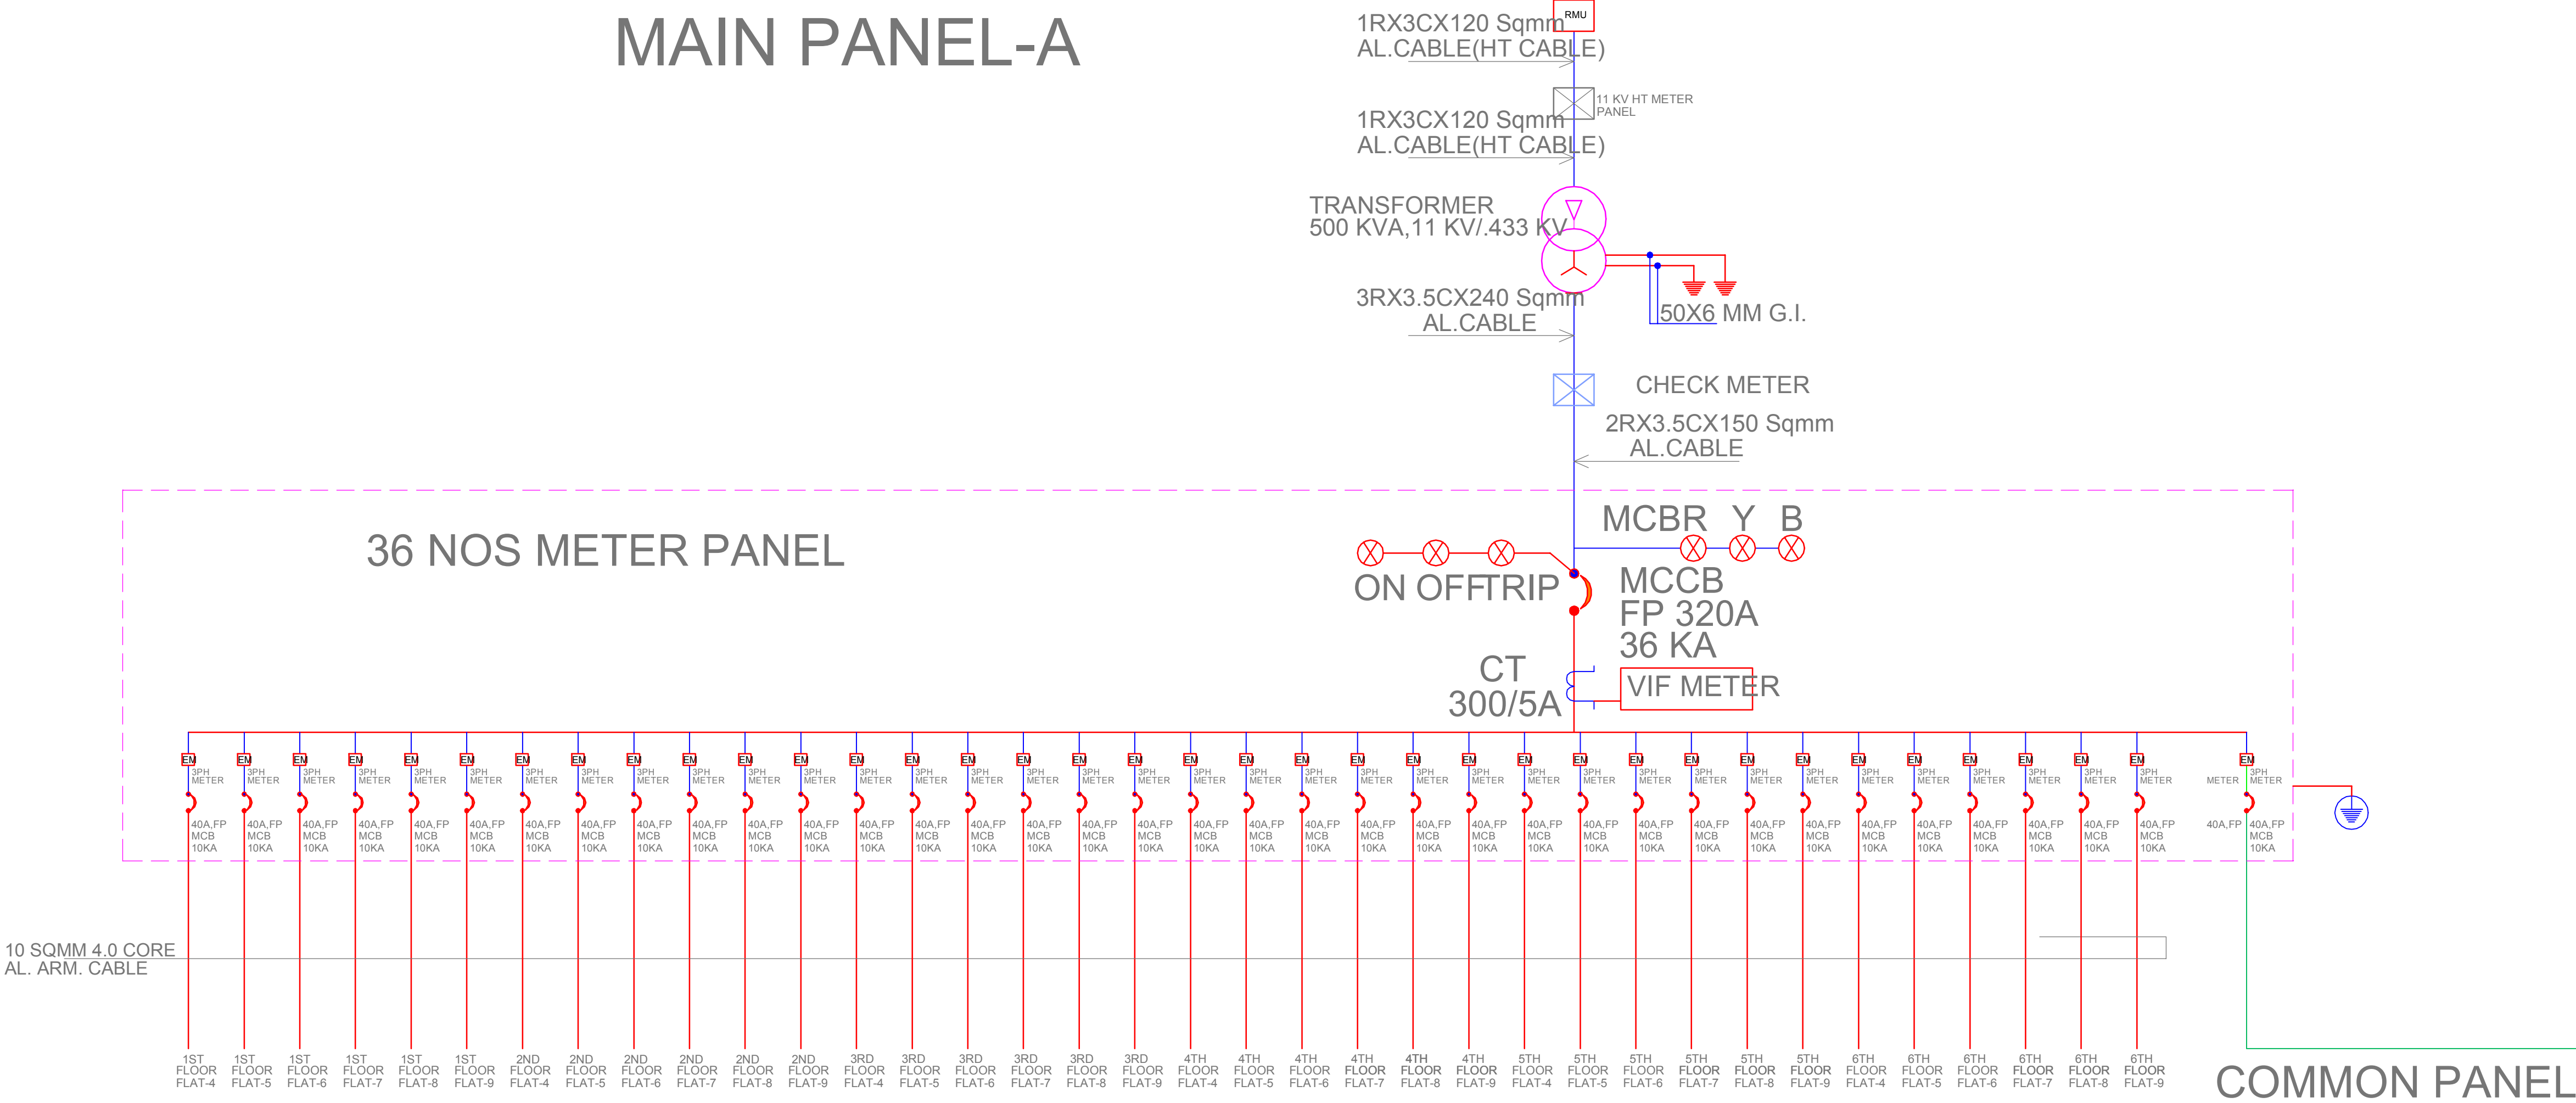

MAIN PANEL-B

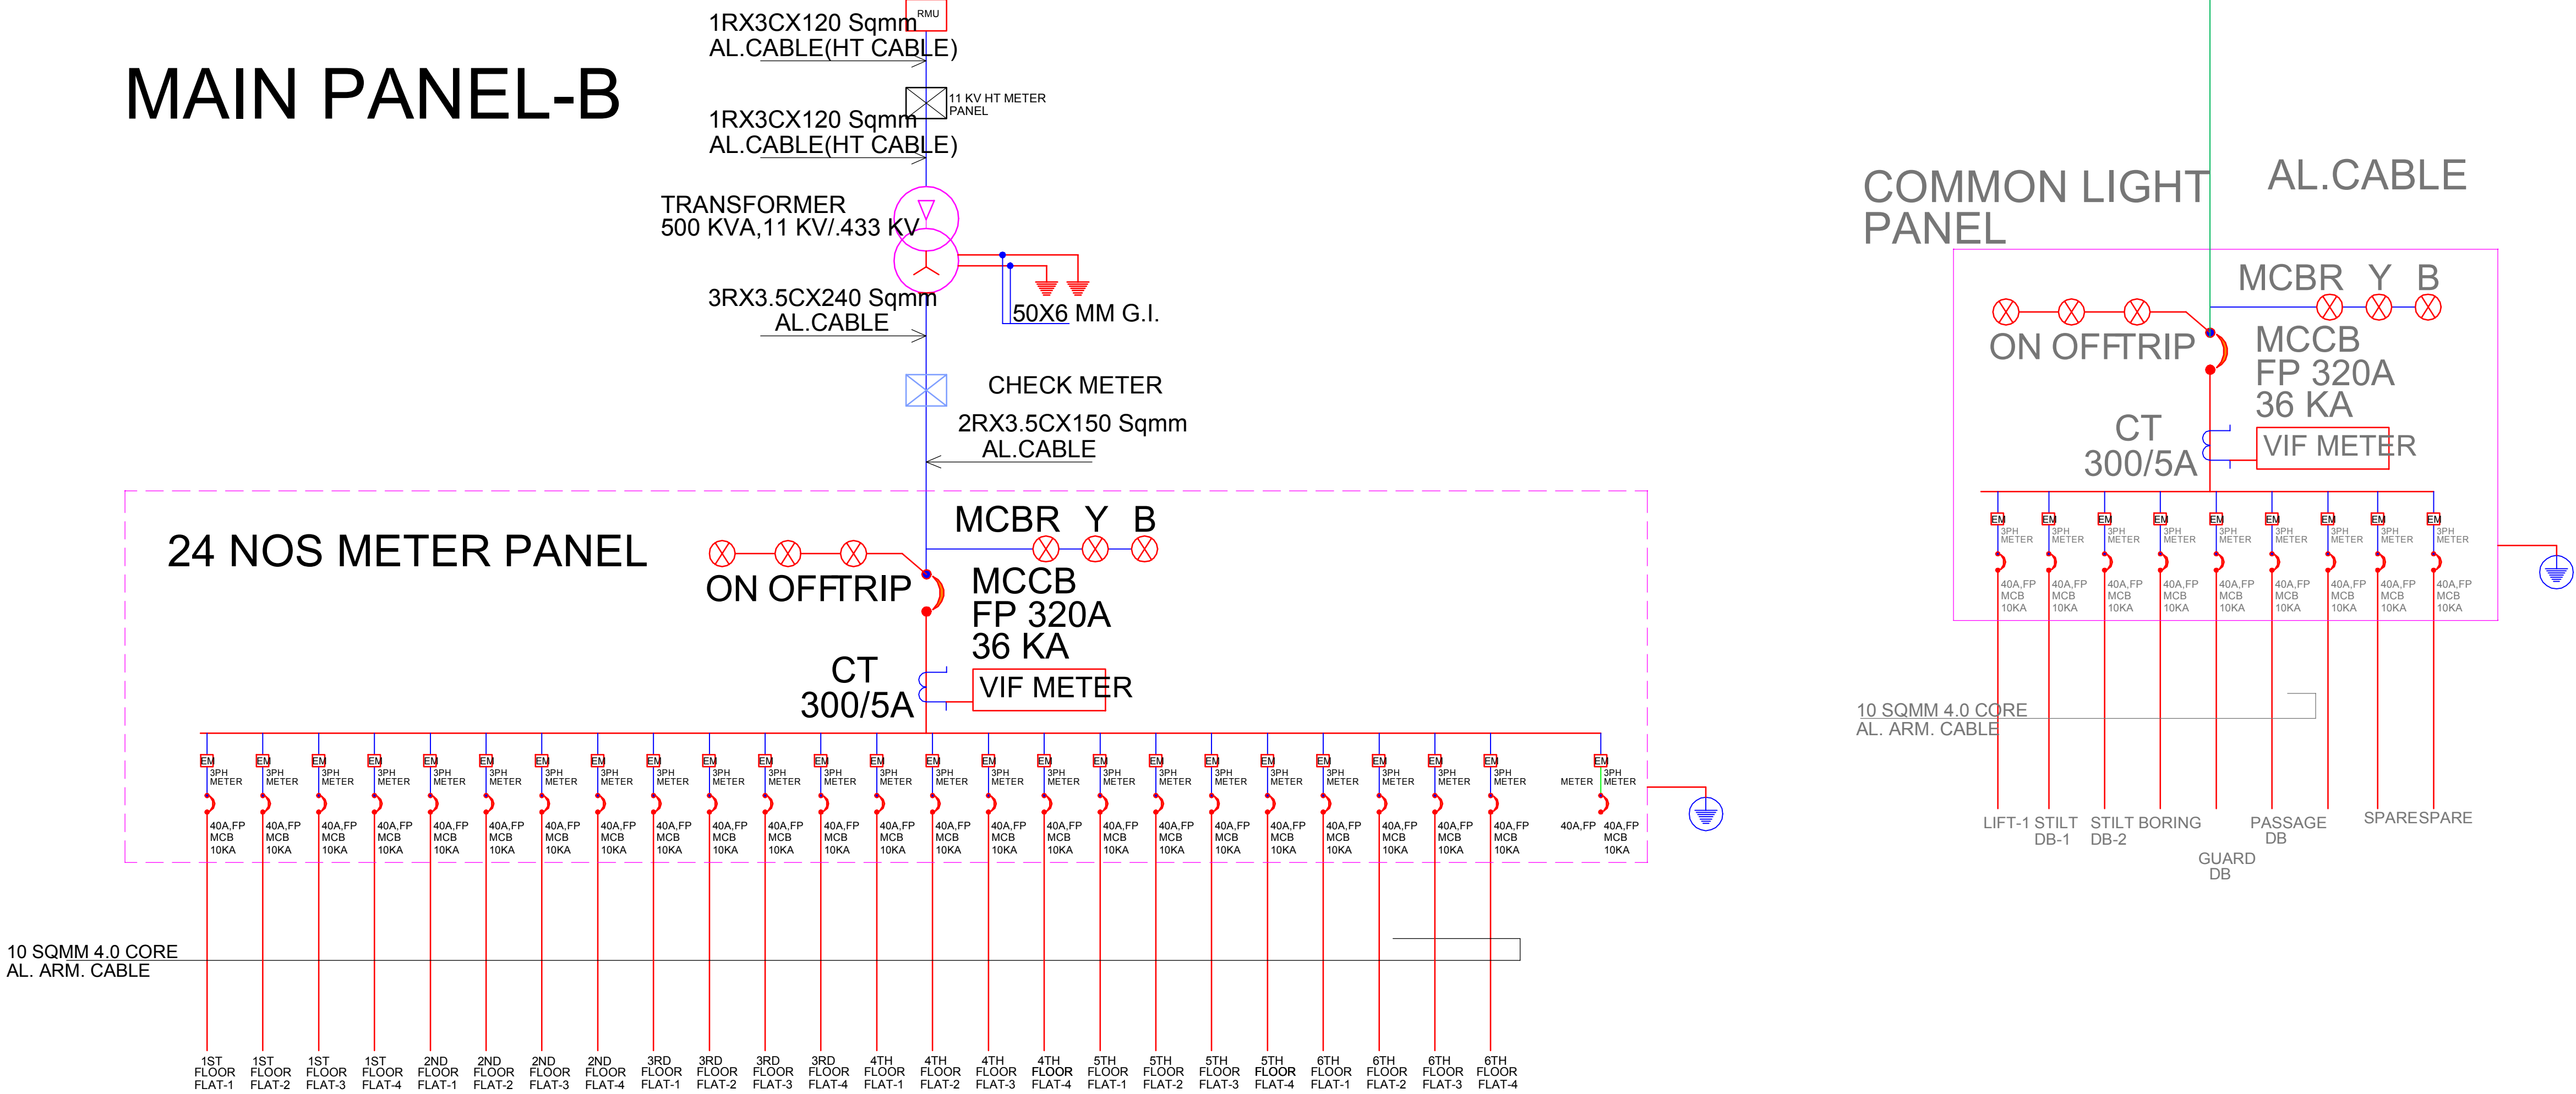

PROJECT:-
PROPOSED RESIDENTIAL BUILDING AT
PLT NO. B-14 BANI PARK, JAIPUR RAJASTHAN

TITLE:-
ELECTRICAL SLD LAY OUT

SERVICE CONSULTANT:-
Akshay Kumawat
B.Tech (Service Consultant)

A.K. Engineering Consultants
120, First Floor, Sunny Mart, New
Aatish Market, Mansarover, Jaipur.

ARCHITECT:-
space edge Architects
ARCHITECTS, INTERIOR DESIGNERS AND ENGINEERS

B-6, Moti Marg, Bapu Nagar, Jaipur.
Ph.: 0141-4062903 , +91-9314510603
E-Mail: spaceedgejpr@gmail.com