


LAYOUT PLAN OF RAIN WATER HARVESTING FOR "RIYASAT TOWN GREENS"

IN KHASRA NO.- 39, 40, 41, 43, 44, 546/45, 61, 86 TO 89, 558/69, 536/71, 553/57, 555/62, 557/63, 542/77, 544/78, 562/70.
AT VILLAGE :- PACHUNDA, TEH.:- CHAKSU, JAIPUR.
IN KHASRA NO.- 184, 185, 186, 187, 139/1, 270/180, 271/135, PART OF 136.
AT VILLAGE :- CHATURBHUJPURA URF BHAWANIPURA, TEH.:- CHAKSU, JAIPUR.
IN KHASRA NO.- 304/48.
AT VILLAGE :- CHAK SHIVDASPURA NO.-1, TEH.:- CHAKSU, JAIPUR.

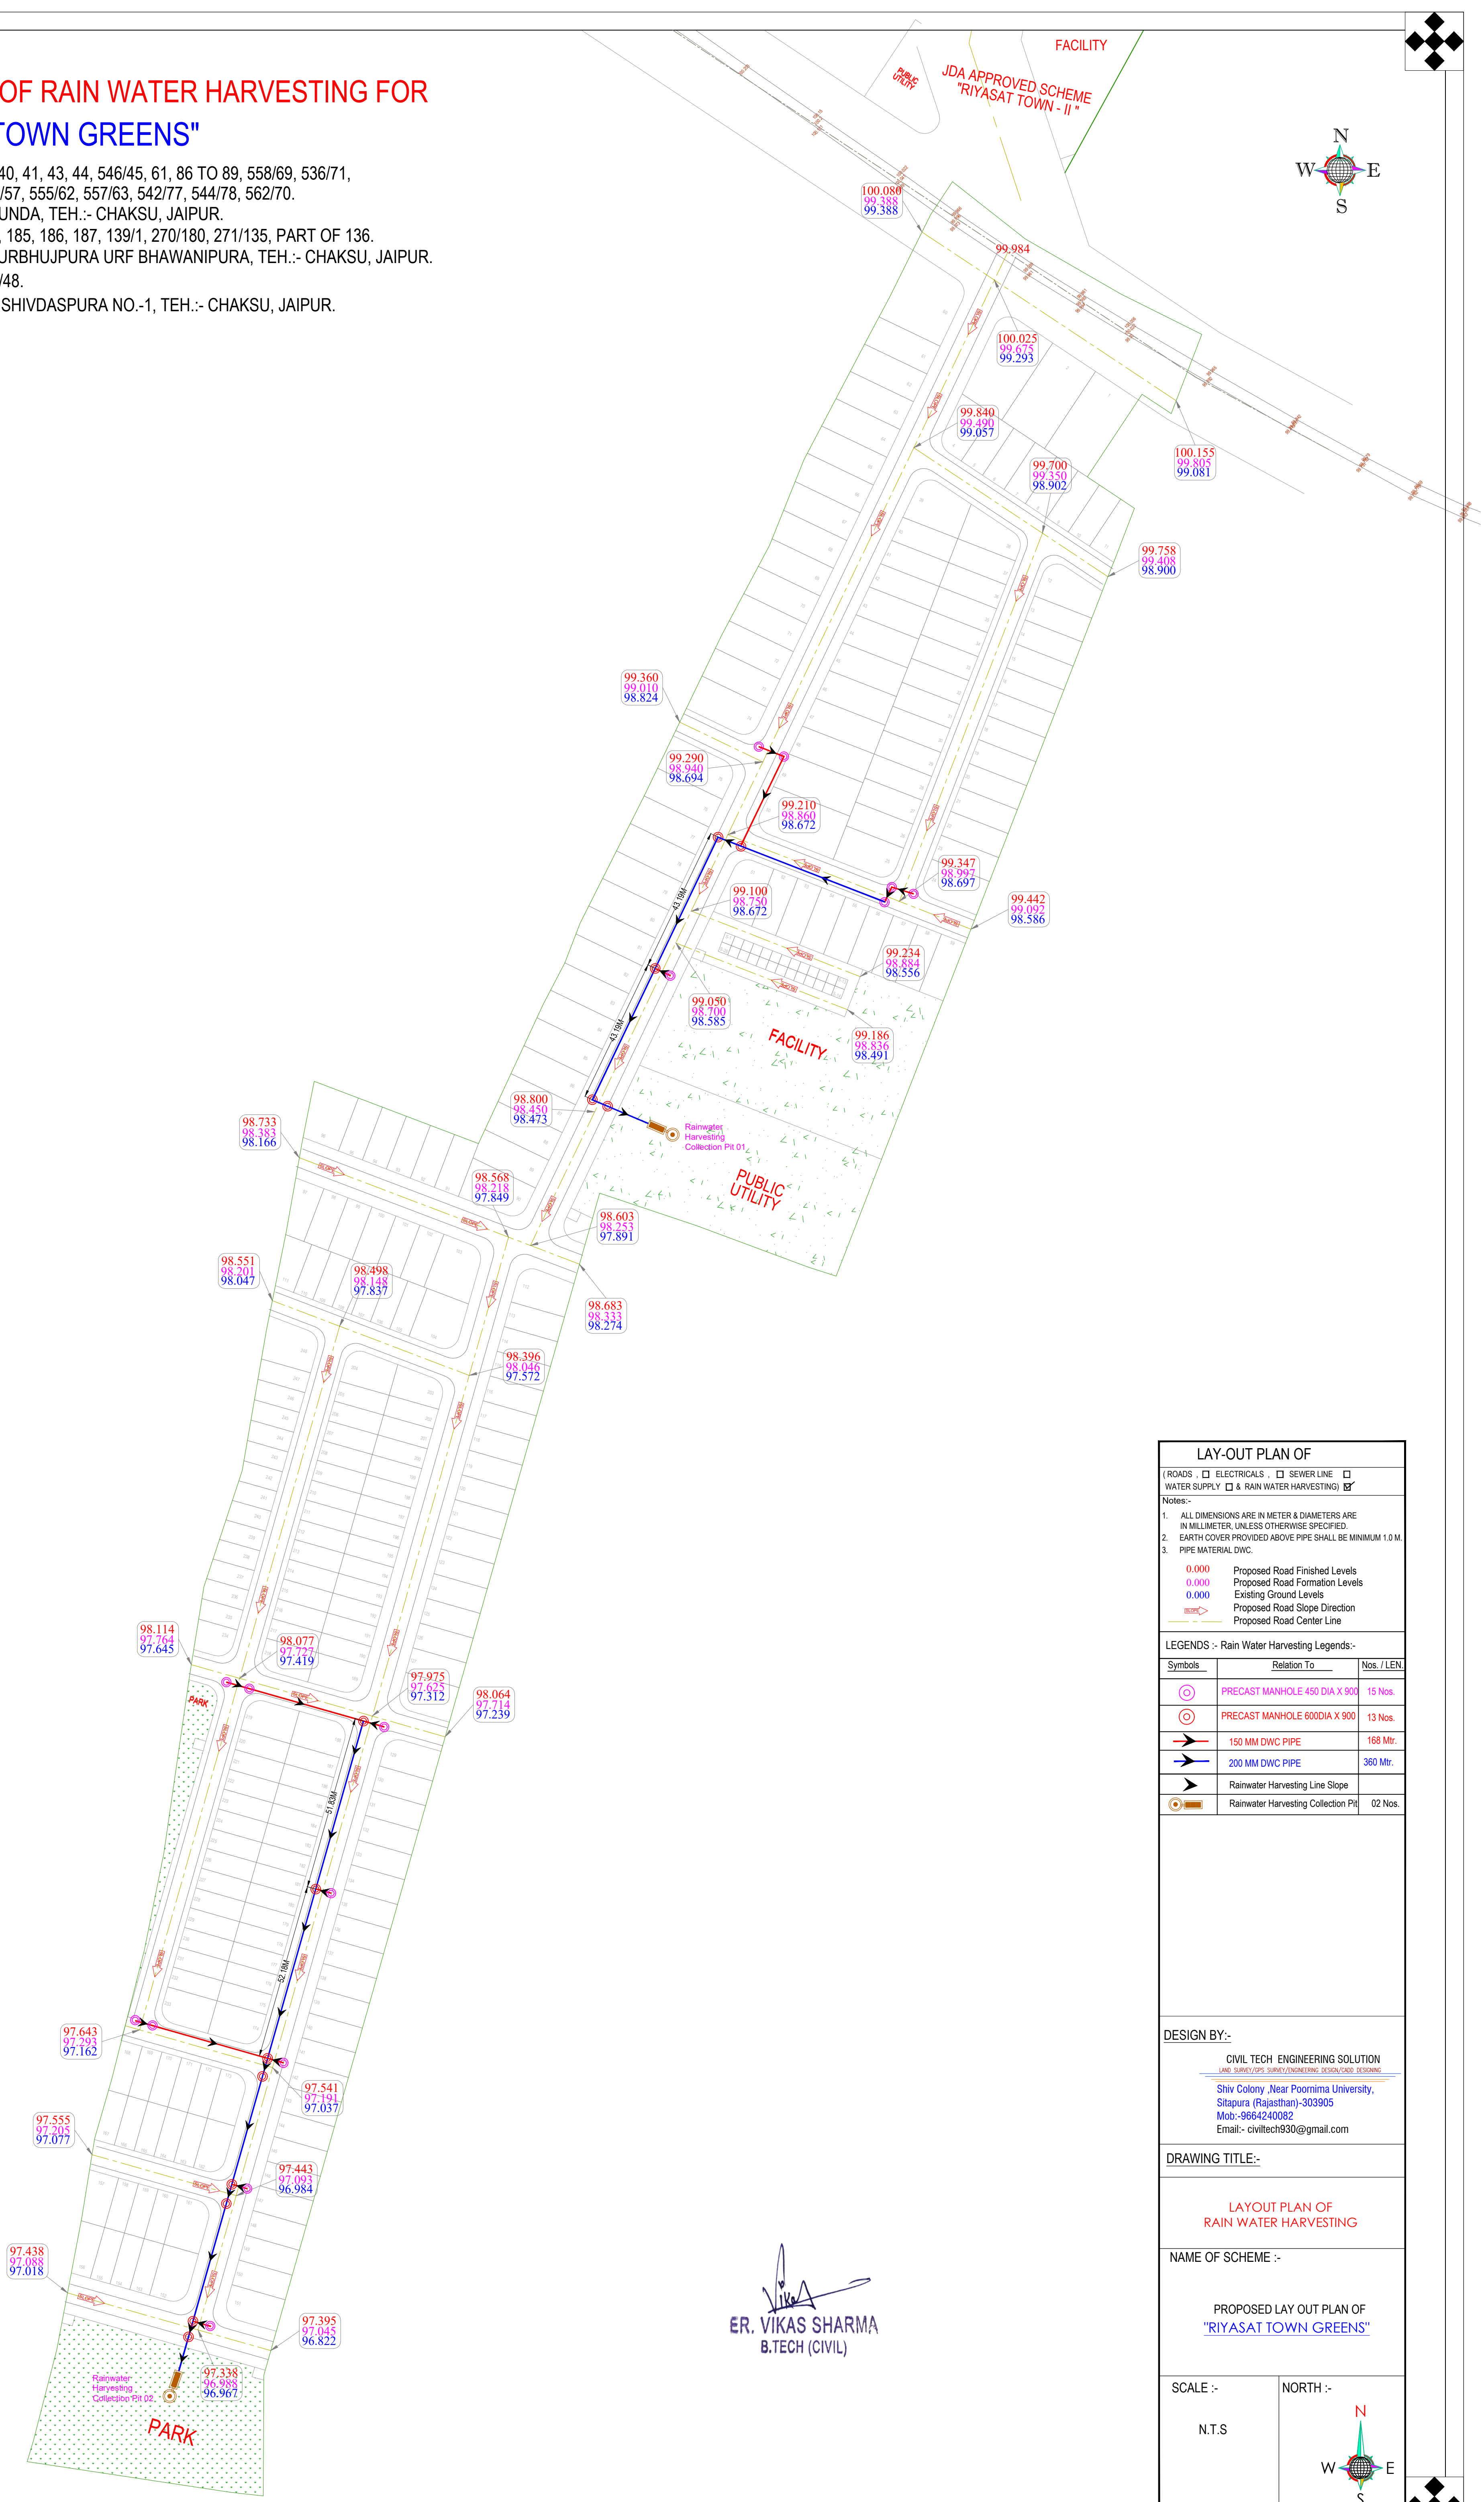

LAY-OUT PLAN OF

(ROADS , ELECTRICALS , SEWER LINE , WATER SUPPLY & RAIN WATER HARVESTING)

Notes:-
1. ALL DIMENSIONS ARE IN METER & DIAMETERS ARE IN MILLIMETER, UNLESS OTHERWISE SPECIFIED.
2. EARTH COVER PROVIDED ABOVE PIPE SHALL BE MINIMUM 1.0 M.
3. PIPE MATERIAL DWG.

0.000

Proposed Road Finished Levels

0.000

Proposed Road Formation Levels

0.000

Existing Ground Levels

0.000

Proposed Road Slope Direction

0.000

Proposed Road Center Line

LEGENDS :- Rain Water Harvesting Legends:-

Symbols	Relation To	Nos. / LEN.
	PRECAST MANHOLE 450 DIA X 900	15 Nos.
	PRECAST MANHOLE 600 DIA X 900	13 Nos.
	150 MM DWG PIPE	168 Mtr.
	200 MM DWG PIPE	360 Mtr.
	Rainwater Harvesting Line Slope	
	Rainwater Harvesting Collection Pit	02 Nos.

DESIGN BY:-

CIVIL TECH. ENGINEERING SOLUTION
LAND SURVEY/SURVEY/ENGINEERING/DESIGN/CONSULTING
Shiv Colony ,Near Poomima University,
Sitapura (Rajasthan)-303905
Mob:-9664240062
Email:- civiltech930@gmail.com

DRAWING TITLE:-

LAYOUT PLAN OF
RAIN WATER HARVESTING

NAME OF SCHEME :-

PROPOSED LAY OUT PLAN OF
"RIYASAT TOWN GREENS"



SCALE :-

N.T.S

NORTH :-

ER. VIKAS SHARMA
B.TECH (CIVIL)

IN KHASRA NO.- 39, 40, 41, 43, 44, 546/45, 61, 86 TO 89, 558/69, 536/71,
553/57, 555/62, 557/63, 542/77, 544/78, 562/70.
AT VILLAGE :- PACHUNDA, TEH.-: CHAKSU, JAIPUR.
IN KHASRA NO.- 184, 185, 186, 187, 139/1, 270/180, 271/135, PART OF 136.
AT VILLAGE :- CHATURBHUJURA URF BHAWANIPURA, TEH.-: CHAKSU, JAIPUR.
AT VILLAGE :- CHAK SHIVDASPURA NO.-1, TEH.-: CHAKSU, JAIPUR.

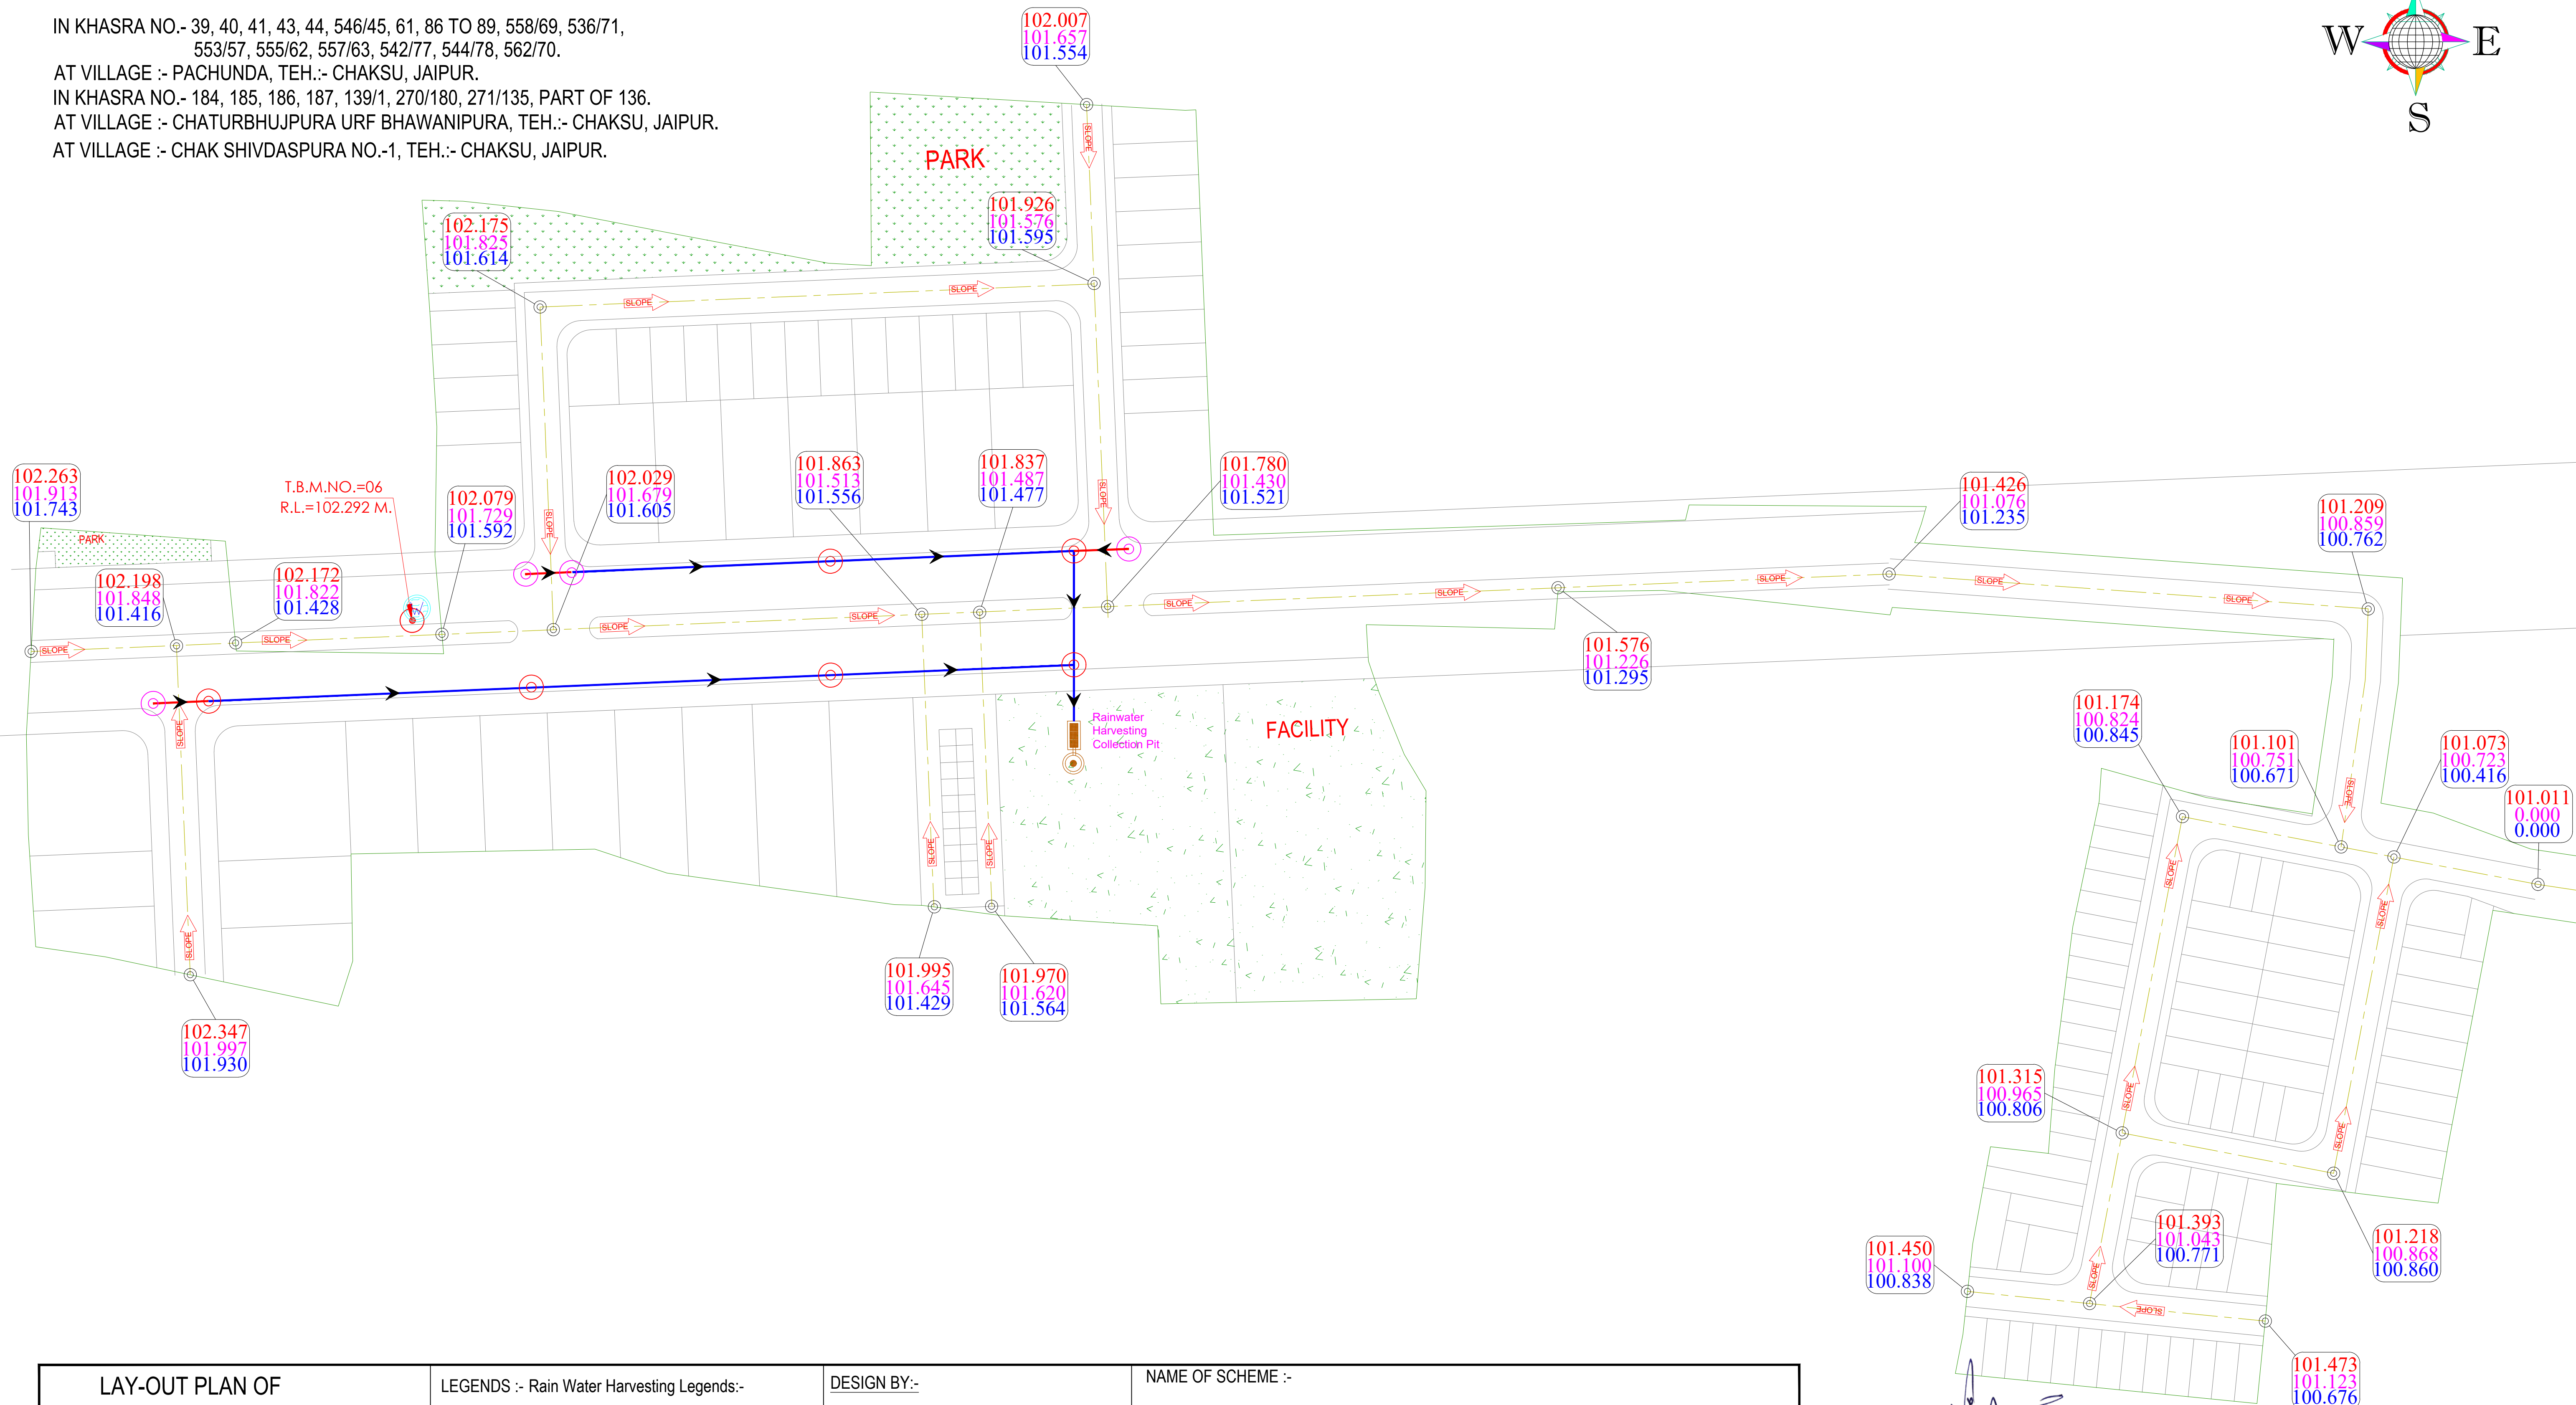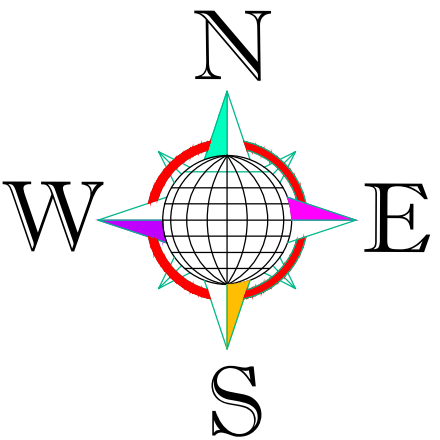

ER. VIKAS SHARMA
B.TECH (CIVIL)

LAY-OUT PLAN OF		LEGENDS :- Rain Water Harvesting Legends:-		DESIGN BY:-		NAME OF SCHEME :-	
(ROADS , ☐ ELECTRICALS , ☐ SEWER LINE ☐ WATER SUPPLY ☐ & RAIN WATER HARVESTING) ☒		<u>Symbols</u>	<u>Relation To</u>	<u>Nos. / LEN.</u>	CIVIL TECH ENGINEERING SOLUTION LAND SURVEY/GPS SURVEY/ENGINEERING DESIGN/CADD DESIGNING Shiv Colony ,Near Poomima University, Sitapura (Rajasthan)-303905 Mob:-9664240082 Email:- civiltech930@gmail.com		
Notes:-			PRECAST MANHOLE 450 DIA X 900	04 Nos.			
1. ALL DIMENSIONS ARE IN METER & DIAMETERS ARE IN MILLIMETER, UNLESS OTHERWISE SPECIFIED.			PRECAST MANHOLE 600DIA X 900	06 Nos.	PROPOSED LAY OUT PLAN OF "RIYASAT TOWN GREENS"		
2. EARTH COVER PROVIDED ABOVE PIPE SHALL BE MINIMUM 1.0 M.			150 MM DWC PIPE	28 Mtr.			
3. PIPE MATERIAL DWC.			200 MM DWC PIPE	278 Mtr.			
			Rainwater Harvesting Line Slope				
0.000 Proposed Road Finished Levels 0.000 Proposed Road Formation Levels 0.000 Existing Ground Levels Proposed Road Slope Direction Proposed Road Center Line			Rainwater Harvesting Collection Pit	01 Nos.	DRAWING TITLE:-		SCALE :-
					LAYOUT PLAN OF RAIN WATER HARVESTING		N.T.S
							NORTH :-