



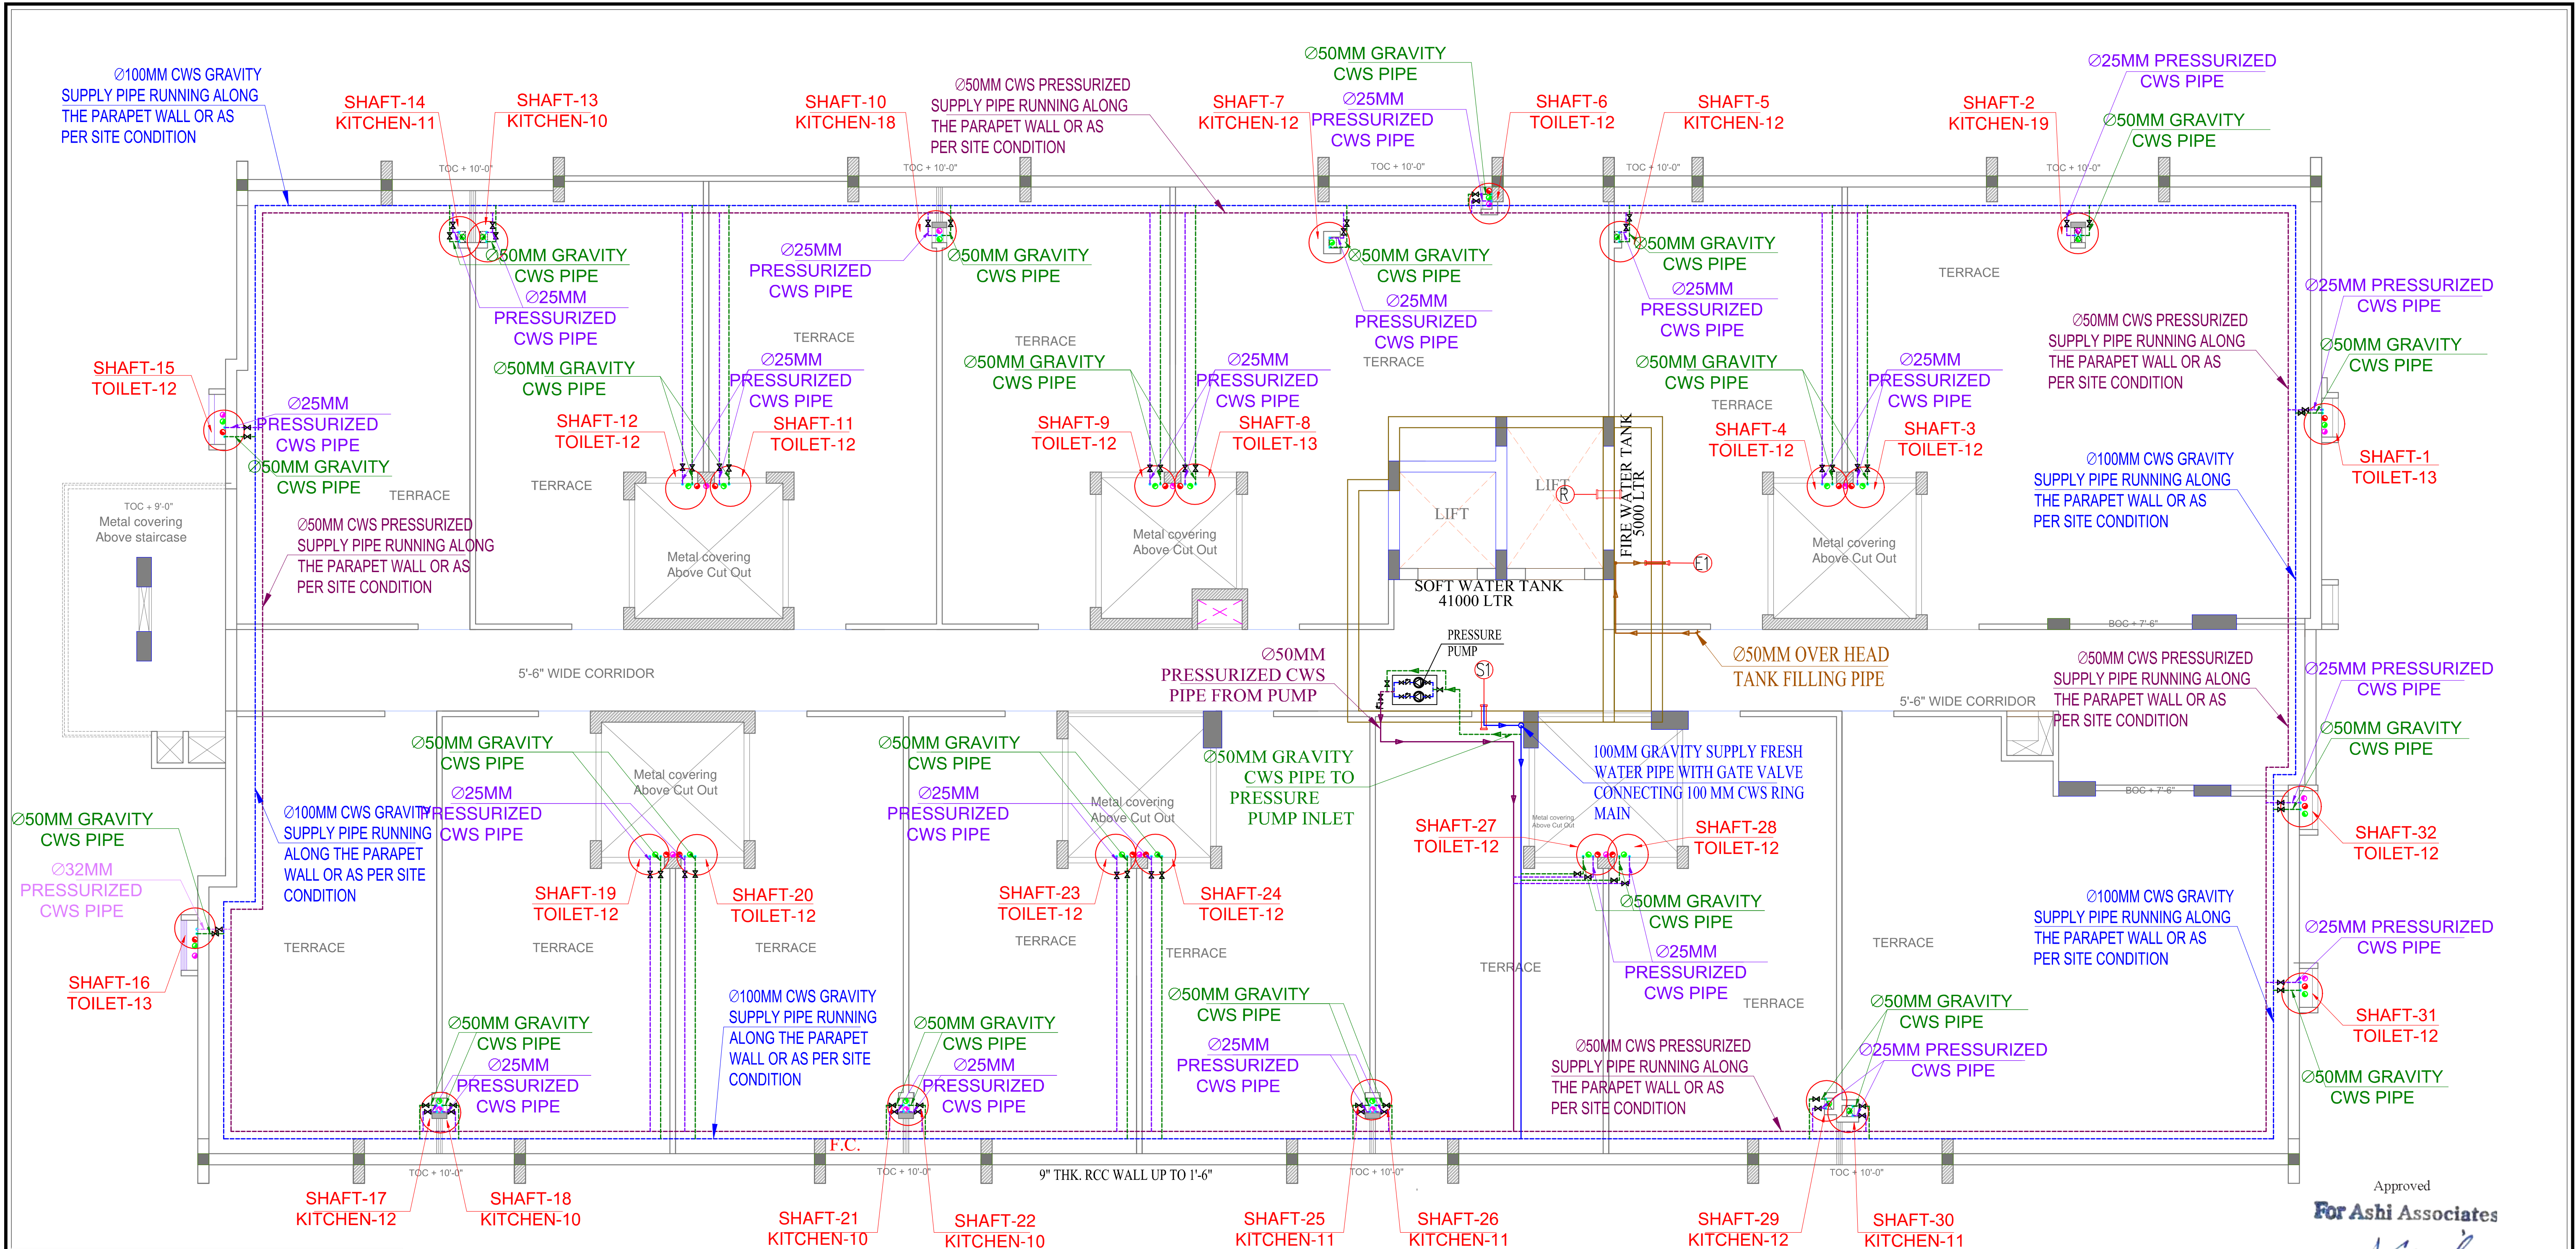

NOTE:-
ALL CWS DOWNTAKE PIPES AS PER
WATER SUPPLY SCHEMATIC
DIAGRAM

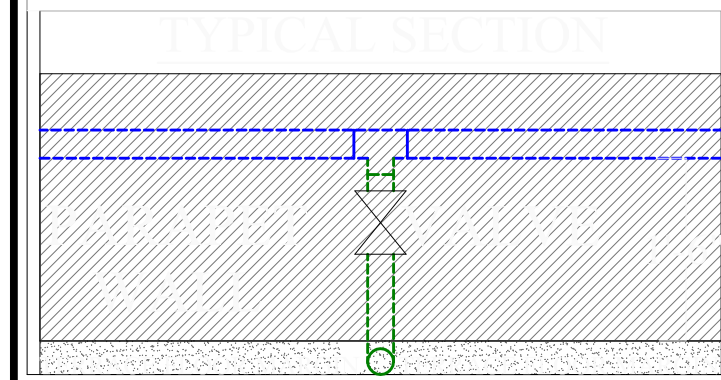

- Ø100 MM GRAVITY CWS PIPE
- Ø50 MM GRAVITY CWS PIPE
- Ø50 MM PRESSURIZED CWS PIPE
- Ø32 MM PRESSURIZED CWS PIPE
- Ø25 MM PRESSURIZED CWS PIPE
- Ø50 MM O.H.T. FILLING PIPE

SERVICES CONSULTANT:
VIPUL CONSULTING,
F 9 / 440 , Keshav Marg Chitrakut
Scheme, Jaipur
PH: 91-0-93146-10438 , 0141-2440946
Mail: vipul8599@yahoo.com

PROJECT:
"ALEXA"
@ JAGATPURA, JAIPUR


NAME OF DRAWING:
**TERRACE FLOOR WATER SUPPLY PIPE
ROUTE PLAN**

DRWN. BY: FALGUNI	CHKD. BY: SANJAY	APPRVD. BY: VIPUL AGARWAL	DATE:- 06-02-2023	SCALE:- NTS
----------------------	---------------------	------------------------------	----------------------	----------------


DEVELOPER:
SANKALP BUILDERS

ARCHITECTS :
V J ARCHITECTS PVT. LTD.
ARCHITECTS ENGINEERS INTERIOR DESIGNERS
VJ SQUARE, E-123, 124, SAHAKAR MARG JAIPUR
TEL. (0141) 2740007 , 2740008/9, TELEFAX (0141) 2740009

STRUCTURAL CONSULTANT:
DESIGN OPTIMALS
862, Gulmohar , Mahaveer Nagar- I, Jaipur
M: +91-9166514798
Email : sgkaushal@yahoo.com

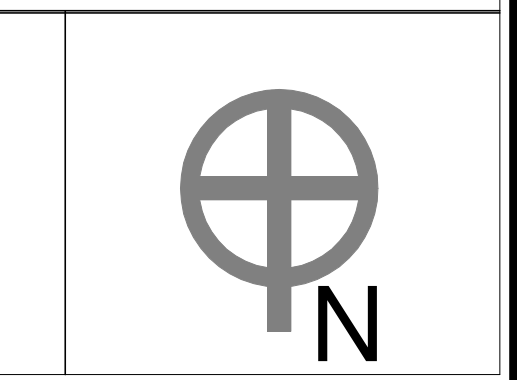

Approved
For Ashi Associates
Vipul
Partner

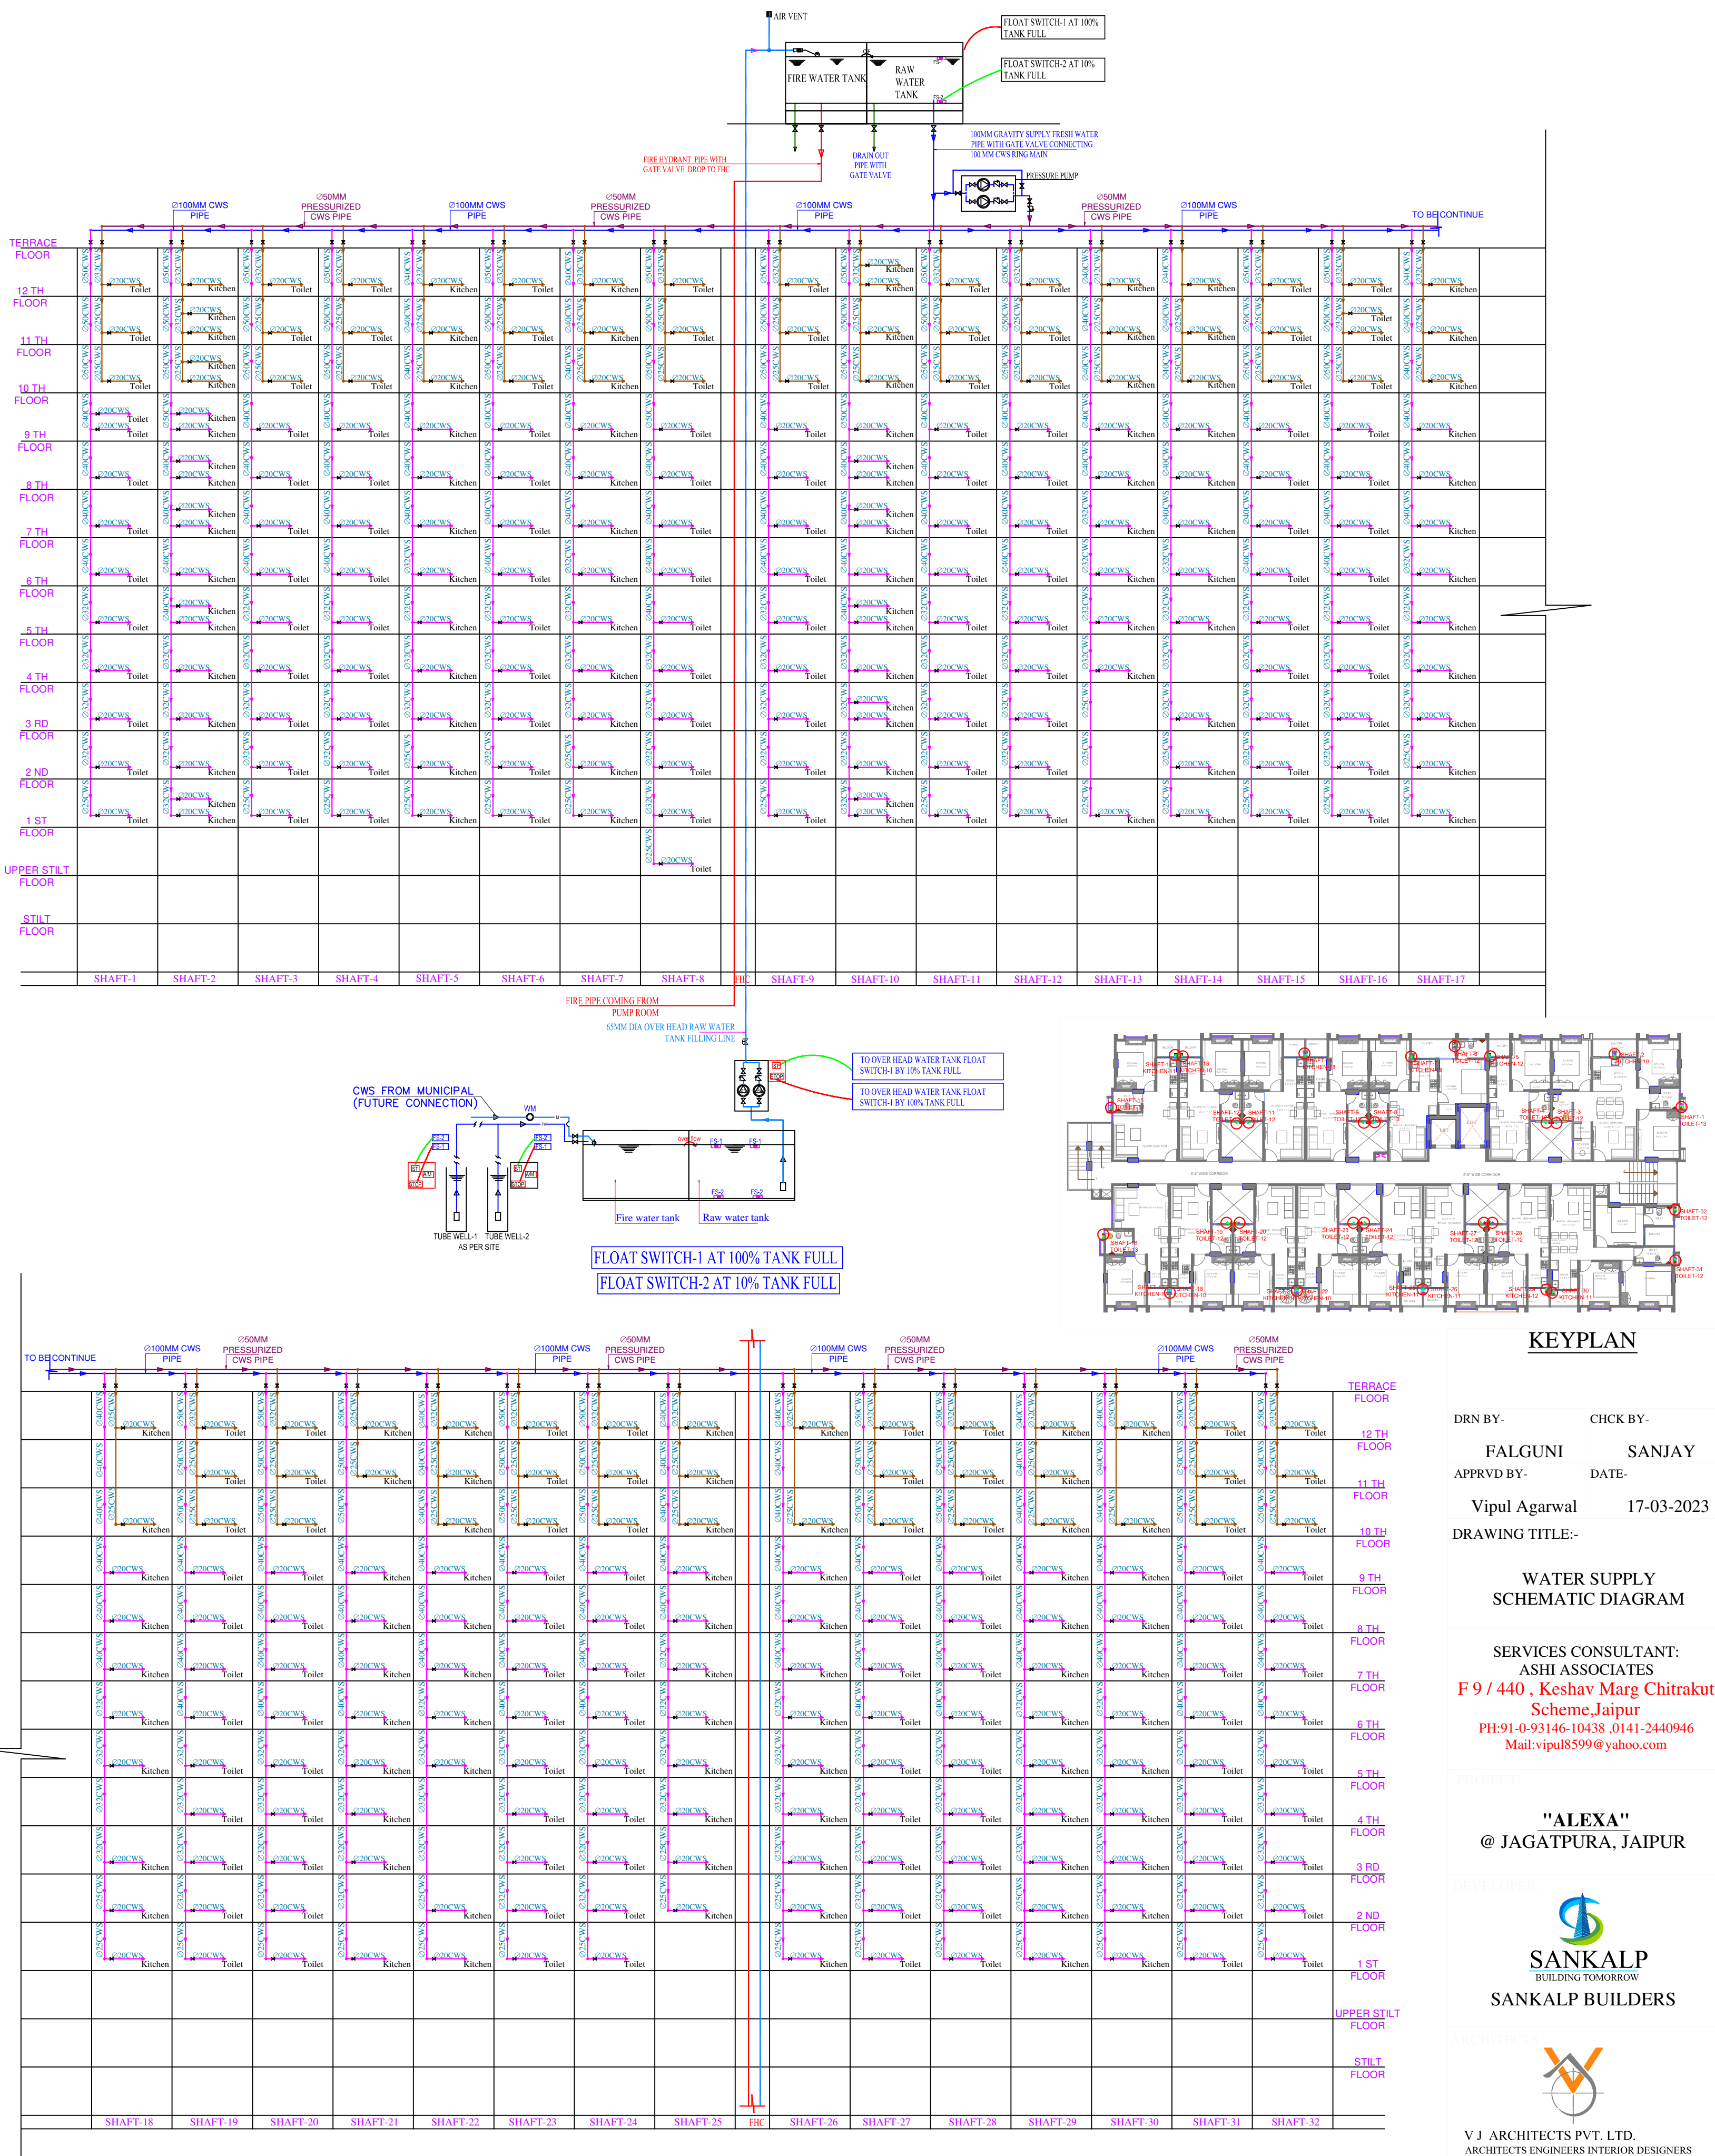

Approved
For Ashi Associates
Vipul
 Partner