



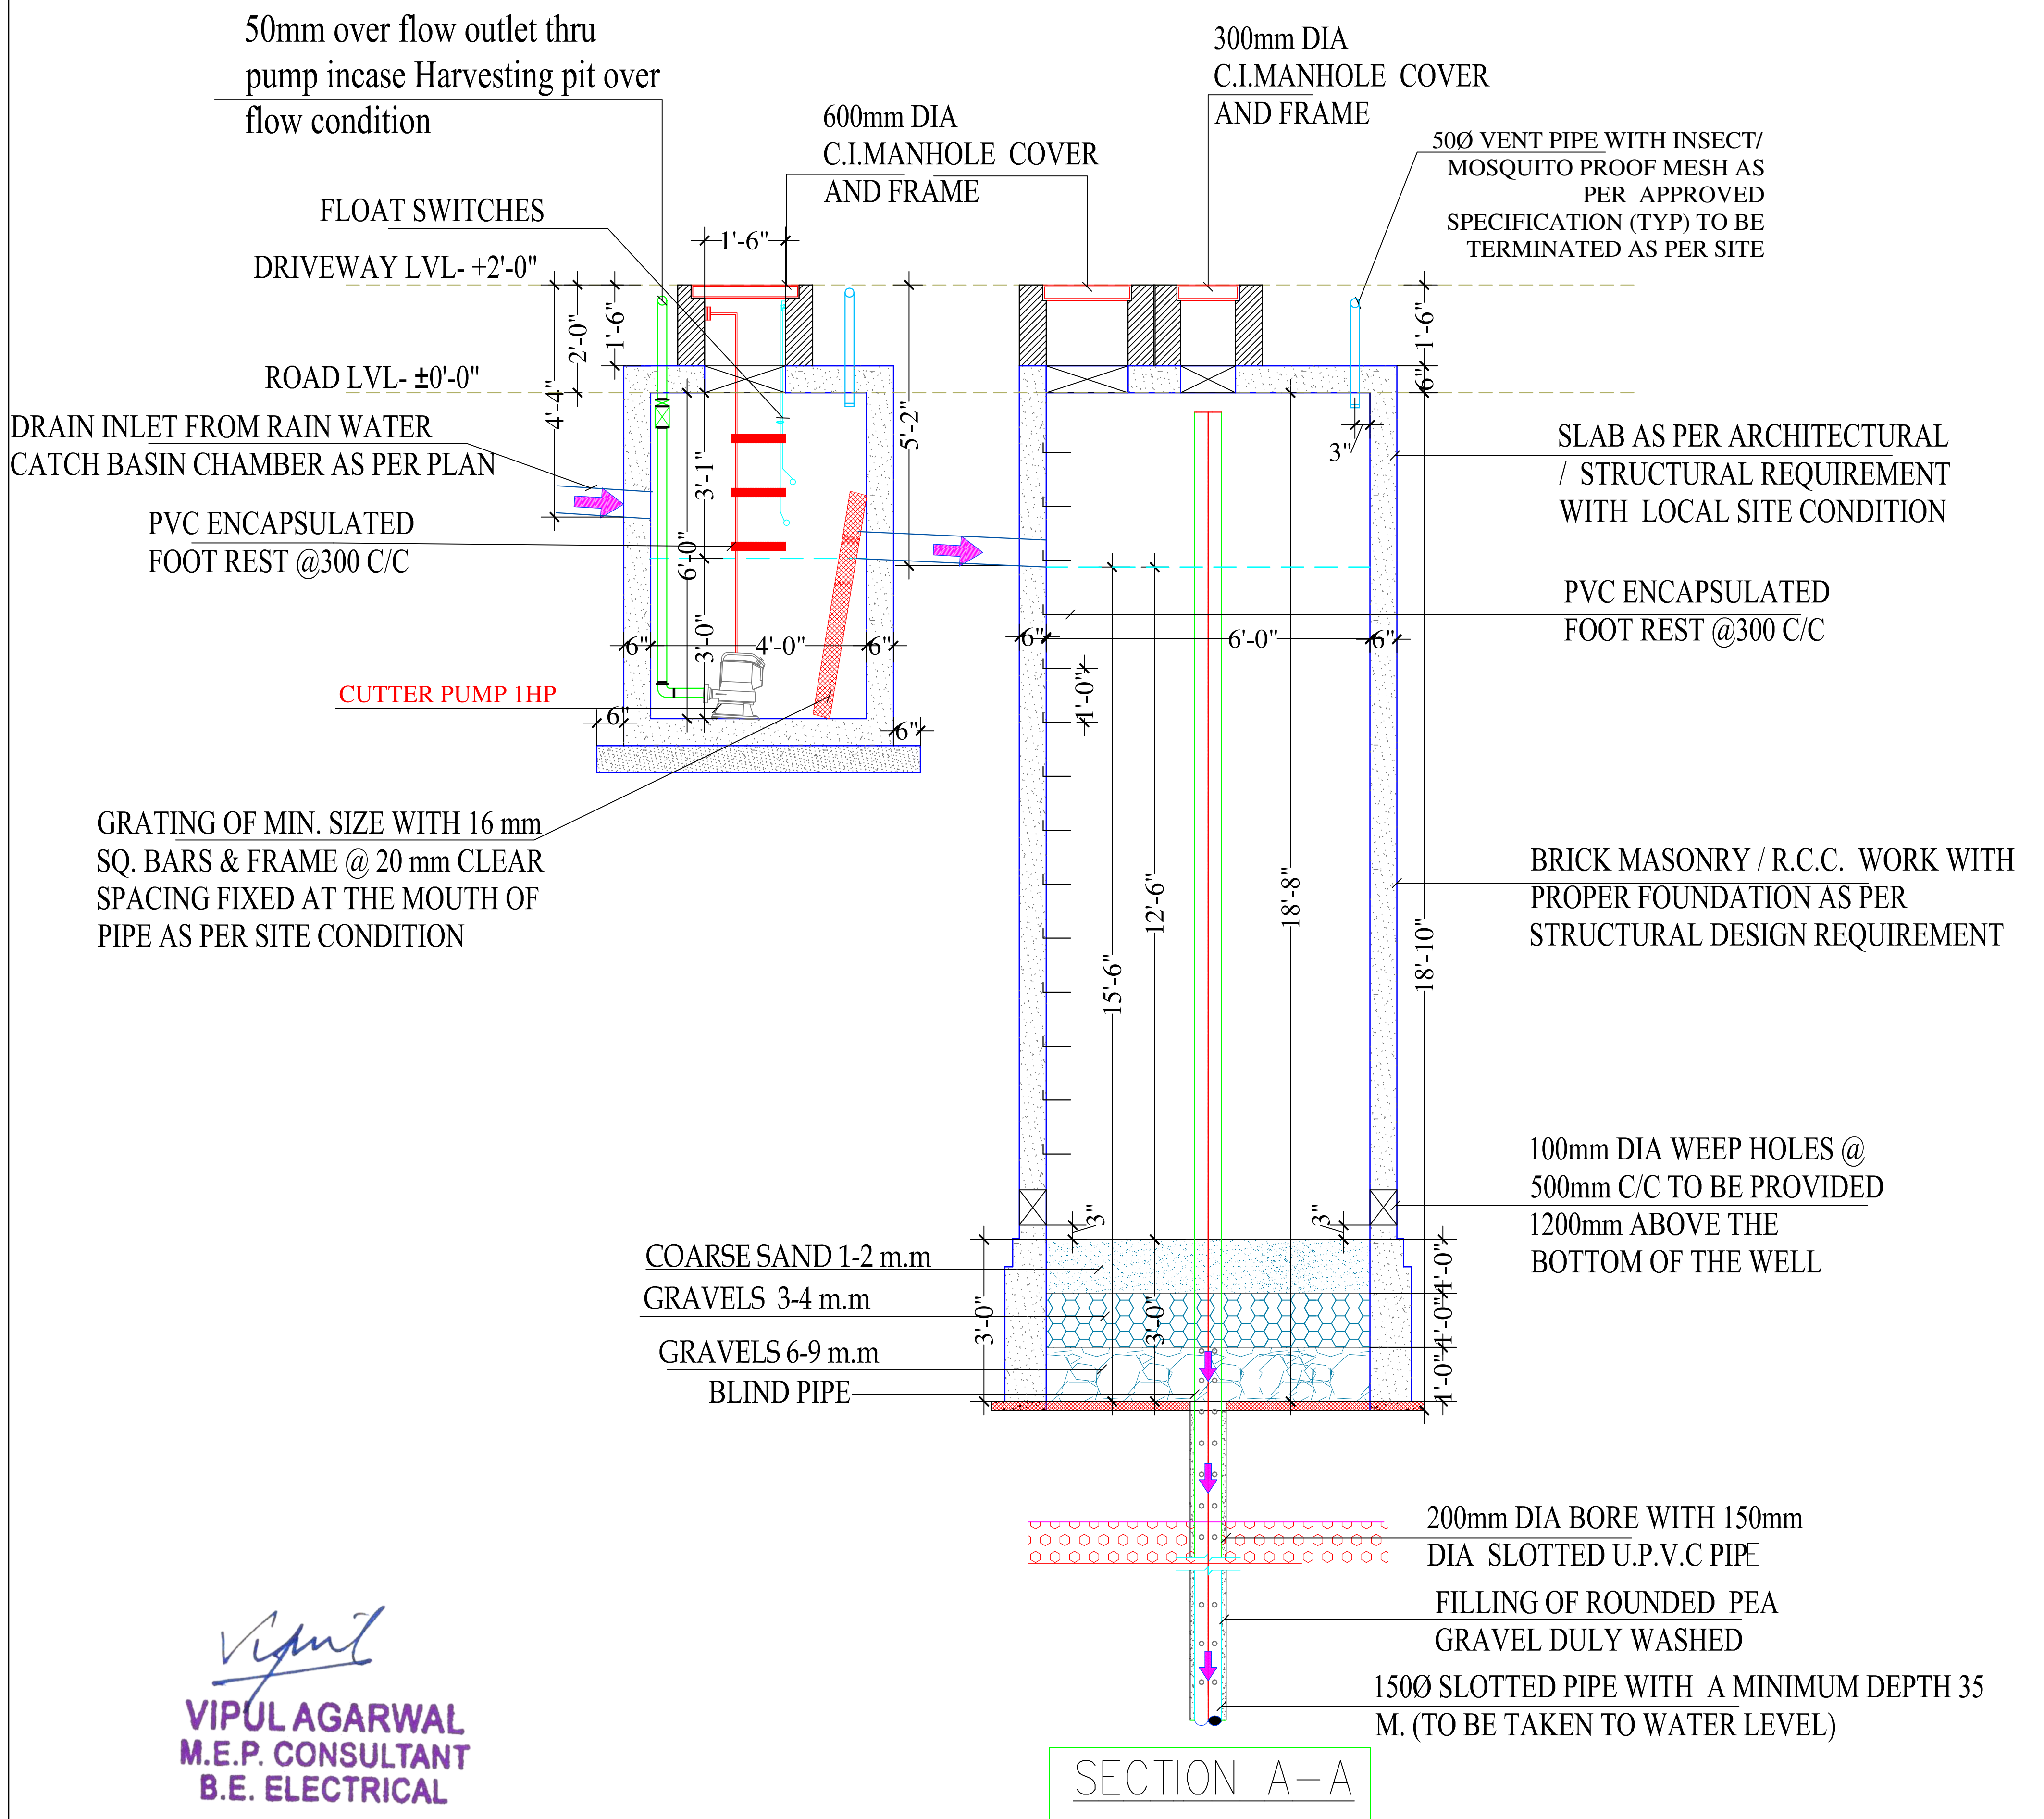

PROJECT ADD. :- Khasra no/ plot no A-6,7,8,9,10,&11/547, 550,to 555, 557,and 558, Pragti Nagar, Kotra Scheam , Ajmer-305004 (Rajasthan)	PROJECT NAME:- SKY TOWER	DRAWING EXTERNAL RAIN WATER CHAMBER LAYOUT PLAN	DRAWN:- RAAJ APPD:- SANJAY VIPUL AGARWAL	DEALT:- SERVICES CONSULTANT: VIPUL CONSULTING, F 9 / 440 , Keshav Marg Chitrakut Scheme,Jaipur PH:91-0-93146-10438 ,0141-2440946 Mail:vipul8599@yahoo.com REV. NO. 00,DATE:-18-02-2019	ARCHITECT: studio RKR architecture plot no. G-14, jan path, near dana pani restaurant shyam nagar, jaipur, rajasthan, India cont: 098286 00550 e.mail: rajoriyarajesh@yahoo.co.in	NORTH
--	---------------------------------	---	--	---	--	-----------

*Rain water harvesting pit dia-6'-0" &
effective depth 12'-6" & total depth-18'-8"
De-silting pit 4'-0"L, 3'-0"W & 6'-0"depth*

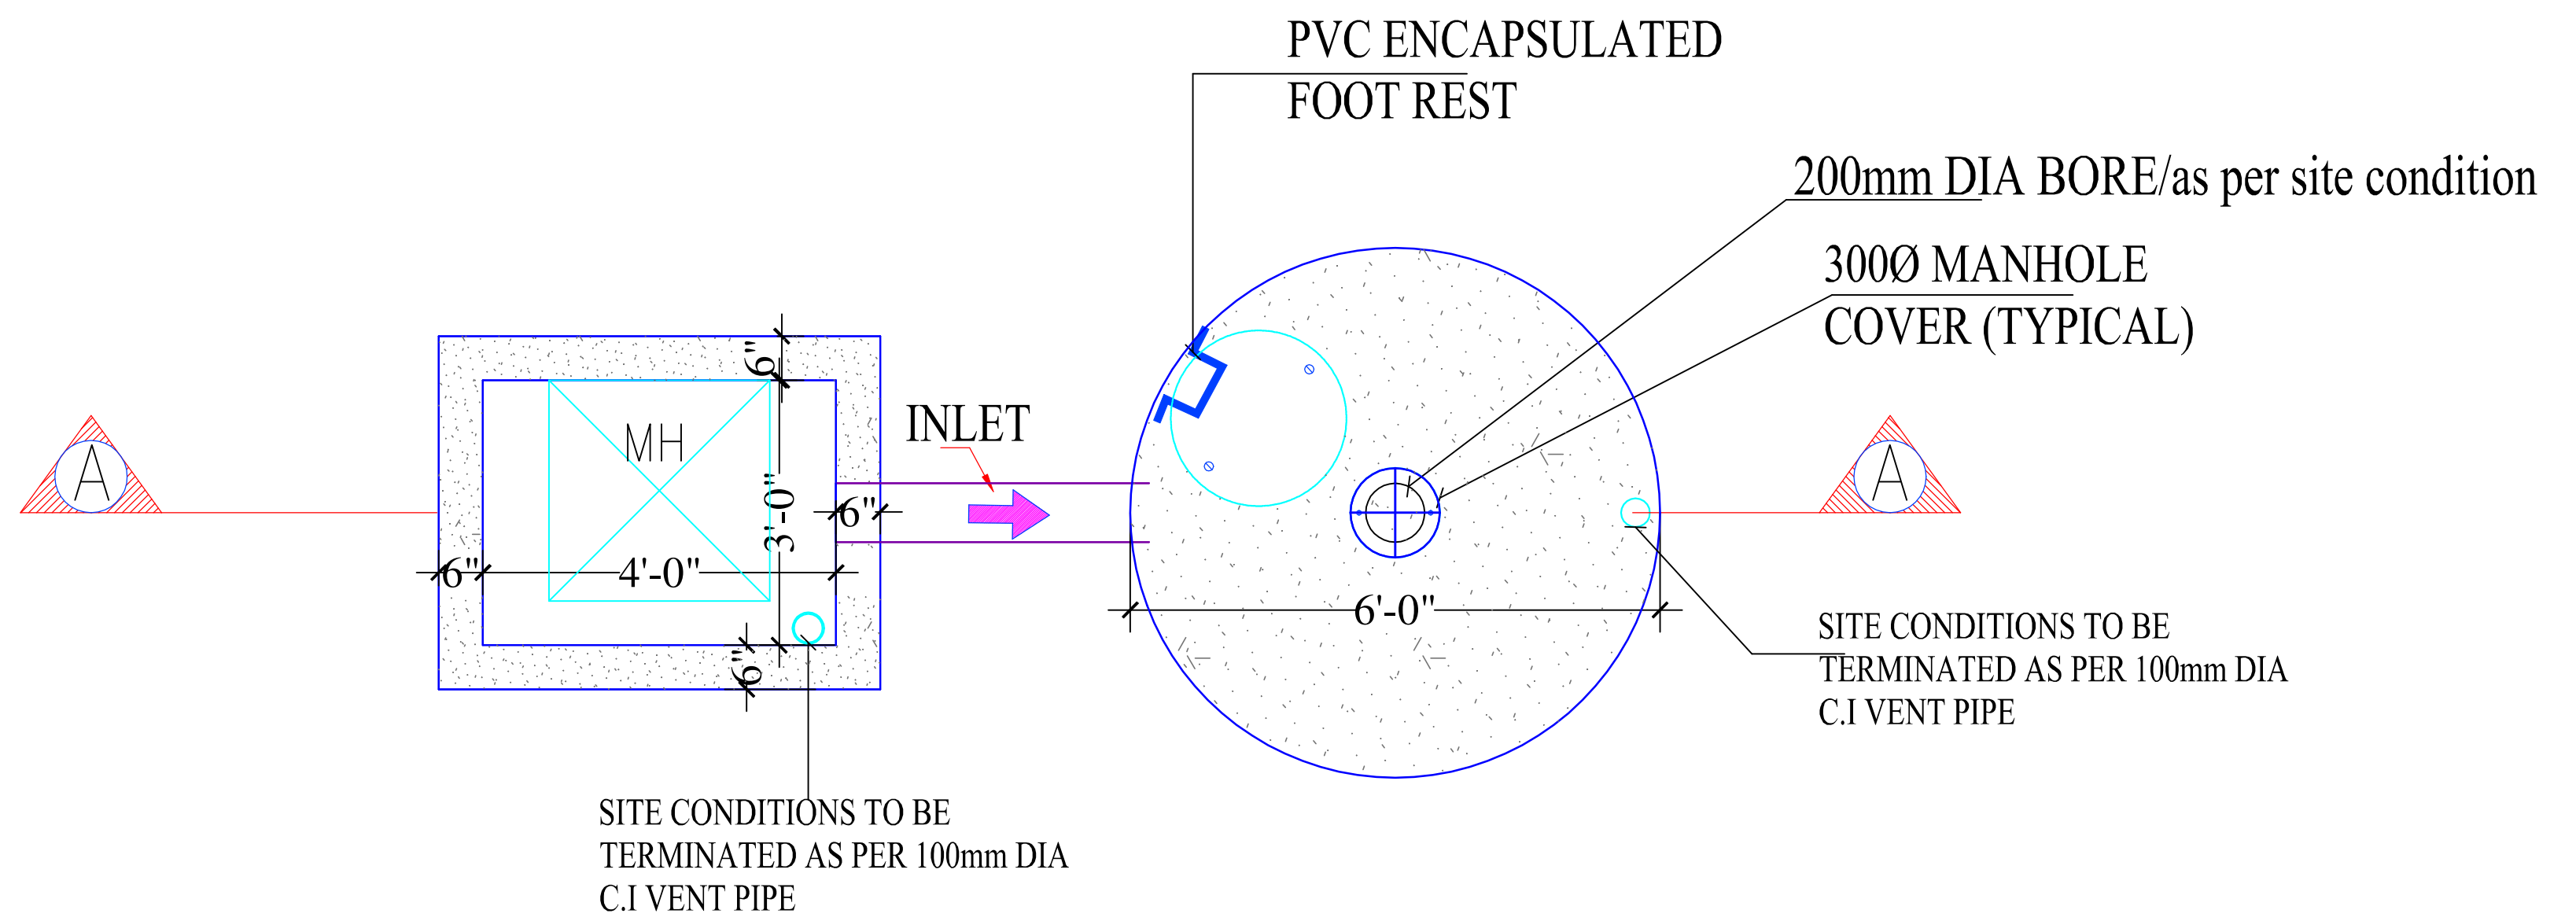

Vipul
VIPUL AGARWAL
M.E.P. CONSULTANT
B.E. ELECTRICAL

PROJECT ADD. :- Khasra no/ plot no A-6,7,8,9,10,&11/547, 50,to 555, 557, and 558, Pragti Nagar, Kotra Schem , Ajmer-305004 (Rajasthan)
--

PROJECT NAME:-
SKY TOWER

DRAWING

RAIN WATER
HARVESTING PIT
SECTION DETAILS PLAN

SERVICES CONSULTANT:
VIPUL CONSULTING,
F 9 / 440 , Keshav Marg Chitrakut
Scheme,Jaipur
PH:91-0-93146-10438 ,0141-2440946
Mail:vipul8599@yahoo.com
REV. NO. 00.DATE:-10-11-2021

ARCHITECT:
studio RKR architecture
plot no. G-14, jan path, near dana pani restaurant
shyam nagar, jaipur, rajasthan, India
cont: 098286 00550
e.mail: rajoriyarajesh@yahoo.co.in

NORTH

