







TIWARI GINNI  
RESIDENCY

- GENERAL NOTES:
1. ALL DIMENSIONS ARE IN FEET & INCHES, UNLESS SPECIFIED OTHERWISE.
  2. ONLY WRITTEN DIMENSIONS ARE TO BE FOLLOWED. DRAWING SHOULD NOT BE SCALED UNDER ANY CIRCUMSTANCES.
  3. ALL MEASUREMENTS MUST BE CHECKED AND VERIFIED BY THE CONTRACTORS PRIOR TO EXECUTION OF WORK AT SITE.
  4. THIS DRAWING IS TO BE READ IN CONJUNCTION WITH ALL RELEVANT STRUCTURAL, SERVICES & FACILITY PLANNING DRAWINGS.
  5. ANY DISCREPANCIES BETWEEN ARCHITECTURAL, STRUCTURAL AND SERVICES DRAWINGS MUST BE BROUGHT TO THE NOTICE OF THE ARCHITECTS IMMEDIATELY & PRIOR TO EXECUTION AT SITE.
  6. CO-ORDINATION WITH SERVICES SUCH AS HVAC, PLUMBING & ELECTRICAL, ETC. IS THE RESPONSIBILITY OF THE CONTRACTORS.

SYMBOL	DESCRIPTION
	SPRINKLER PIPE
	CEILING SPRINKLER
	MANUAL CALL POINT
	HOOTER POINT
	HOOTER POINT
	FIRE HOSE CABINET

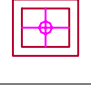PROJECT:-  
PROPOSED RESIDENTIAL APARTMENT  
BUILDING AT PLOT NO. B-14, SHIV MARG,  
BANIPARK, JAIPUR

DRAWING:-  
WORKING DRAWING

TITLE:-  
LOWER BASEMENT FIRE PLAN

SERVICE CONSULTANT:-  
**Akshay Kumawat**  
B.Tech ( Service Consultant )  
  
A.K. Engineering Consultants  
120, First Floor, Sunny Mart, New  
Aatish Market, Mansarovar, Jaipur.

ARCHITECT:-  
**space edge Architects**  
ARCHITECTS, INTERIOR DESIGNERS AND ENGINEERS  
SPACE\_EDGE\_ARCHITECTS  
B-6, Moti Marg, Bapu Nagar, Jaipur.  
Ph.: 0141-4062903 , +91-9314510603  
E-Mail: spaceedgejpr@gmail.com

THIS DRAWING IS THE SOLE PROPERTY OF SPACE EDGE ARCHITECTS AND IS NOT TO BE COPIED, USED OR REPRODUCED FOR ANY PURPOSE OTHER THAN FOR WHICH IT HAS BEEN LOANED.
















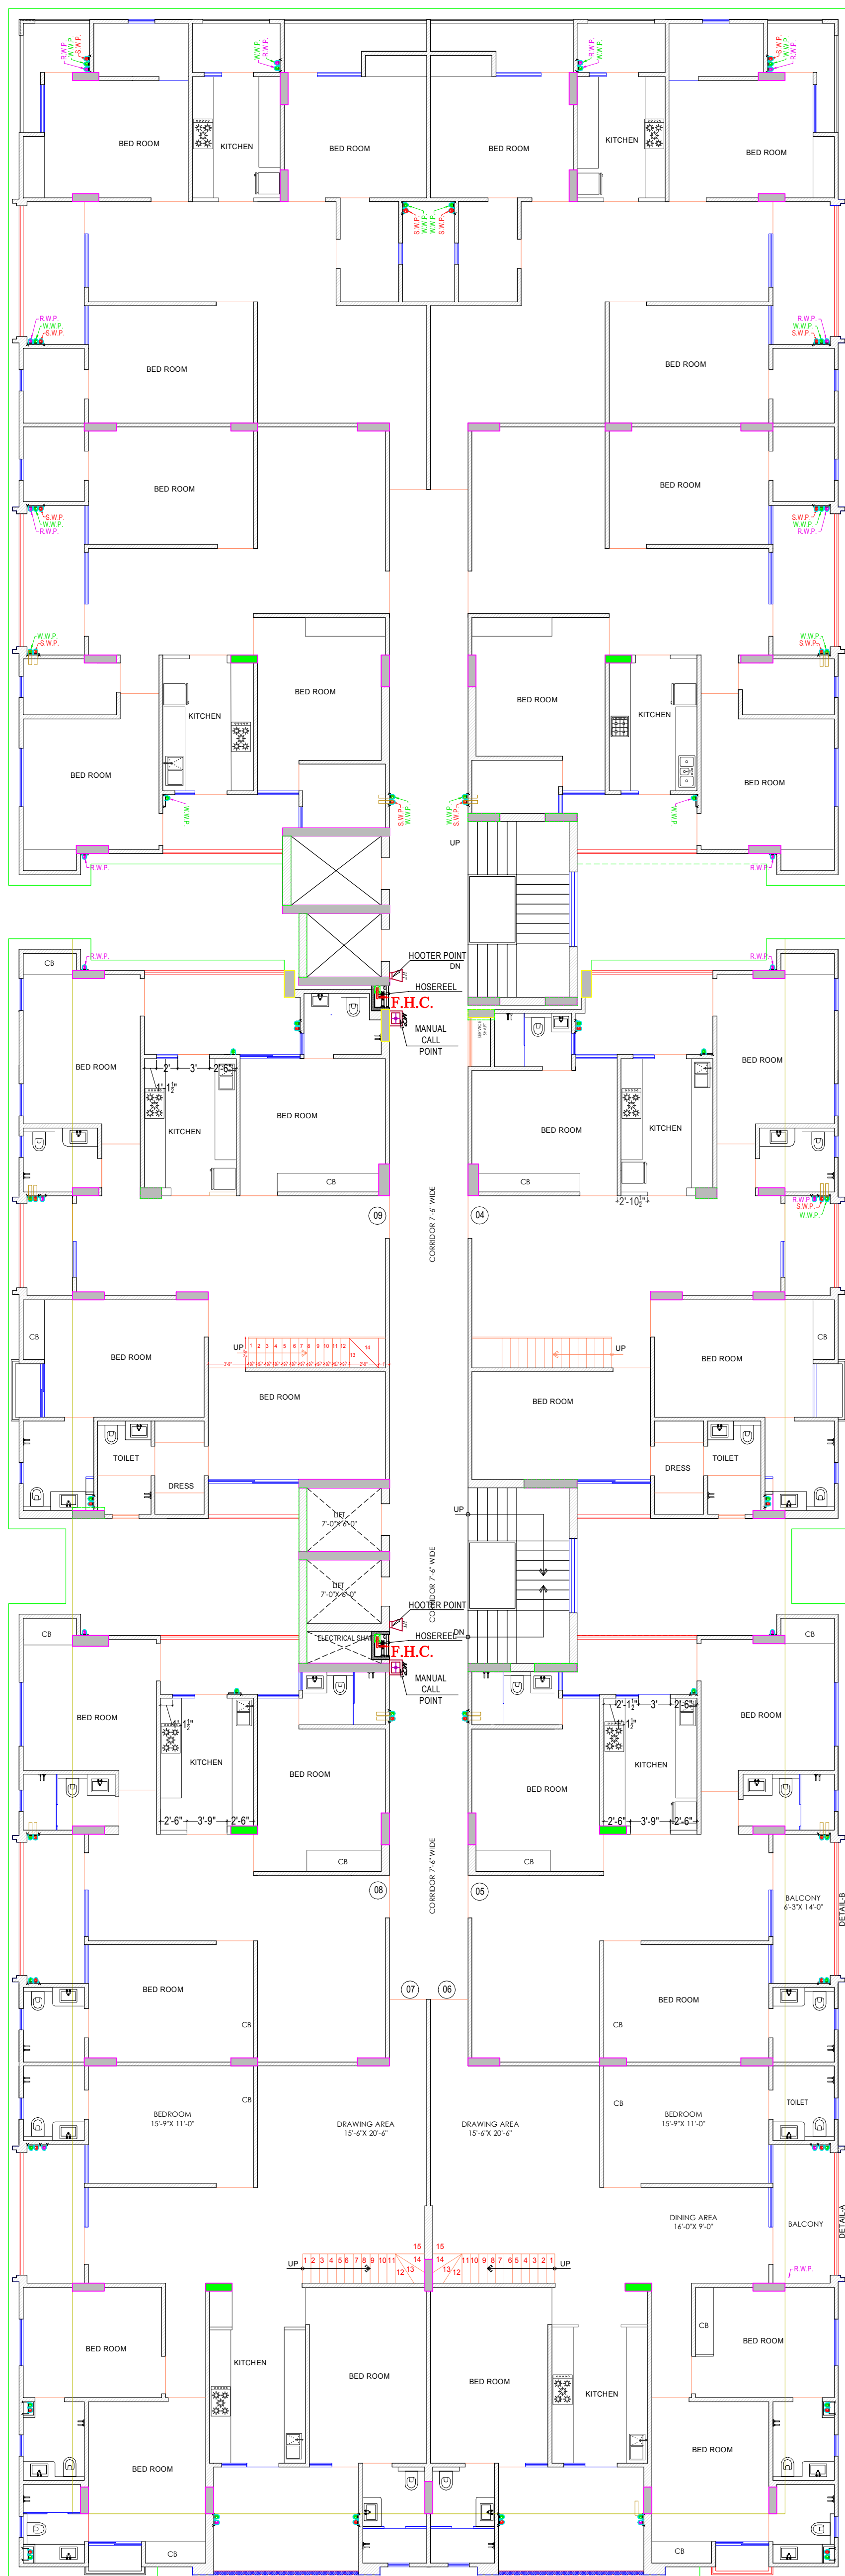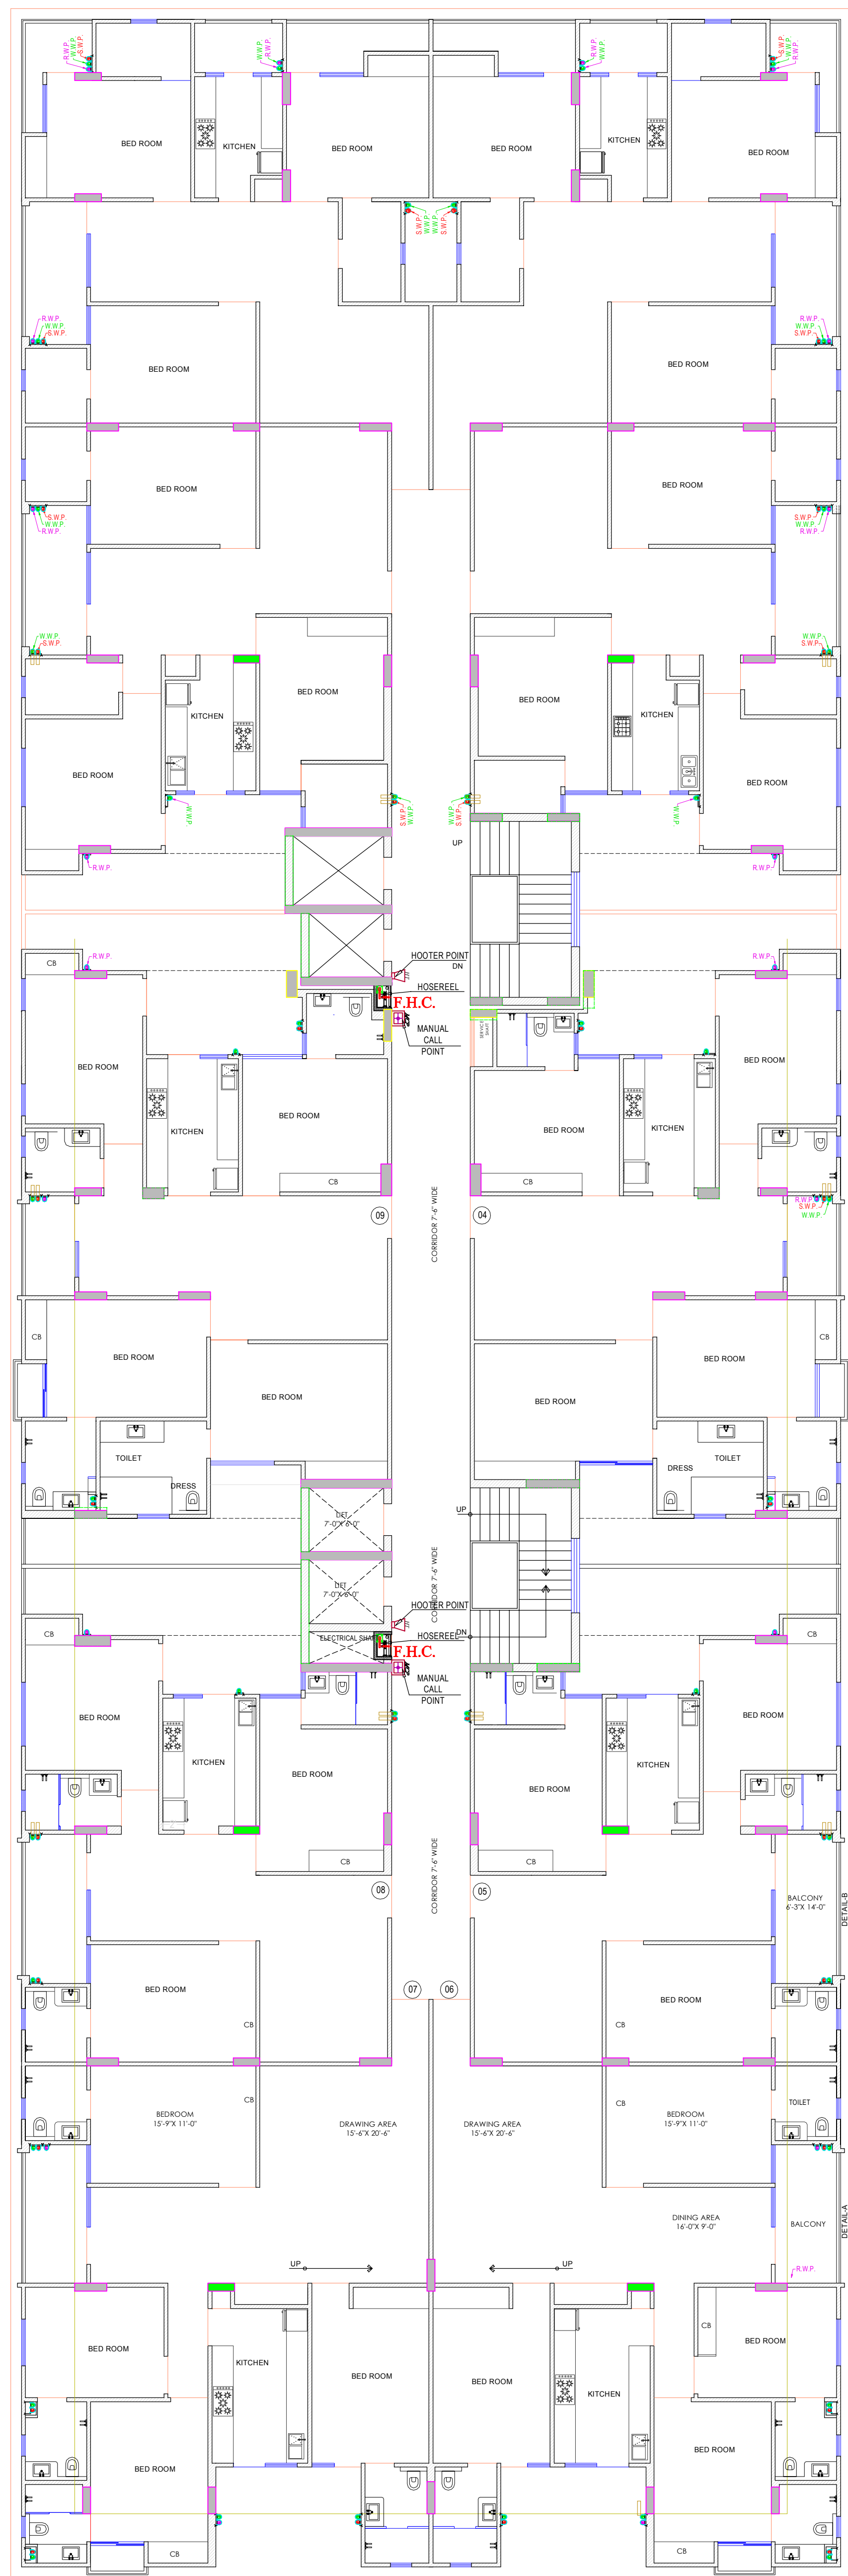

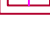


TIWARI GINNI  
RESIDENCY

SYMBOL	DESCRIPTION
	MANUAL CALL POINT
	HOOTER POINT
	HOOTER POINT
	FIRE HOSE CABINET

GENERAL NOTES:

1. ALL DIMENSIONS ARE IN FEET & INCHES, UNLESS SPECIFIED OTHERWISE.
2. ONLY WRITTEN DIMENSIONS ARE TO BE FOLLOWED. DRAWING SHOULD NOT BE SCALED UNDER ANY CIRCUMSTANCES.
3. ALL MEASUREMENTS MUST BE CHECKED AND VERIFIED BY THE CONTRACTORS PRIOR TO EXECUTION OF WORK AT SITE.
4. THE DRAWING IS TO BE READ IN CONJUNCTION WITH ALL RELEVANT STRUCTURAL, SERVICES & FACILITY PLANNING DRAWINGS.
5. ANY DISCREPANCIES BETWEEN ARCHITECTURAL, STRUCTURAL AND SERVICES DRAWINGS MUST BE BROUGHT TO THE NOTICE OF THE ARCHITECTS IMMEDIATELY & PRIOR TO EXECUTION AT SITE.
6. CO-ORDINATION WITH SERVICES SUCH AS HVAC, PLUMBING & ELECTRICAL, ETC. IS THE RESPONSIBILITY OF THE CONTRACTORS.

KEY-PLAN:-

REVISIONS:-

REV.	DATE	DESCRIPTION
R1		
R0		

PROJECT:-


PROPOSED RESIDENTIAL APARTMENT  
BUILDING AT PLOT NO. B-14, SHIV MARG,  
BANIPARK, JAIPUR


DRAWING:-

WORKING DRAWING

TITLE:-

### TYPICAL FLOOR FIRE PLAN

SCALE:-	N.T.S.	<p>NORTH:</p> 
DRN BY:-	RAHUL KUMAWAT	
CHKD BY:-	VIJAY BARMAN	
APPD BY:-	AR. SHRAWAN KUMAWAT	

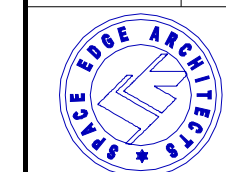

## ARCHITECT:-



SPACE EDGE ARCHITECTS

B-6, Moti Marg, Bapu Nagar, Jaipur.  
Ph.: 0141-4062903 , +91-9314510603  
E-Mail: spaceedgeipr@gmail.com

THIS DRAWING IS THE SOLE PROPERTY OF SPACE EDGE ARCHITECTS AND IS NOT TO BE COPIED, USED OR REPRODUCED FOR ANY PURPOSE OTHER THAN FOR WHICH IT HAS BEEN LOANED.



TIWARI GINNI  
RESIDENCY

GENERAL NOTES:

1. ALL DIMENSIONS ARE IN FEET & INCHES, UNLESS SPECIFIED OTHERWISE.
2. ONLY WRITTEN DIMENSIONS ARE TO BE FOLLOWED. DRAWING SHOULD NOT BE SCALED UNDER ANY CIRCUMSTANCES.
3. ALL MEASUREMENTS MUST BE CHECKED AND VERIFIED BY THE CONTRACTORS PRIOR TO EXECUTION OF WORK AT SITE.
4. THIS DRAWING IS TO BE READ IN CONJUNCTION WITH ALL RELEVANT STRUCTURAL, SERVICES & FACILITY PLANNING DRAWINGS.
5. ANY DISCREPANCIES BETWEEN ARCHITECTURAL, STRUCTURAL AND SERVICES DRAWINGS MUST BE BROUGHT TO THE NOTICE OF THE ARCHITECTS IMMEDIATELY & PRIOR TO EXECUTION AT SITE.
6. CO-ORDINATION WITH SERVICES SUCH AS HVAC, PLUMBING & ELECTRICAL, ETC. IS THE RESPONSIBILITY OF THE CONTRACTORS.

SYMBOL	DESCRIPTION
	SPRINKLER PIPE
	CEILING SPRINKLER
	MANUAL CALL POINT
	HOOTER POINT
	HOOTER POINT
	FIRE HOSE CABINET

GENERAL NOTES:

1. ALL DIMENSIONS ARE IN FEET & INCHES, UNLESS SPECIFIED OTHERWISE.
2. ONLY WRITTEN DIMENSIONS ARE TO BE FOLLOWED. DRAWING SHOULD NOT BE SCALED UNDER ANY CIRCUMSTANCES.
3. ALL MEASUREMENTS MUST BE CHECKED AND VERIFIED BY THE CONTRACTORS PRIOR TO EXECUTION OF WORK AT SITE.
4. THIS DRAWING IS TO BE READ IN CONJUNCTION WITH ALL RELEVANT STRUCTURAL, SERVICES & FACILITY PLANNING DRAWINGS.
5. ANY DISCREPANCIES BETWEEN ARCHITECTURAL, STRUCTURAL AND SERVICES DRAWINGS MUST BE BROUGHT TO THE NOTICE OF THE ARCHITECTS IMMEDIATELY & PRIOR TO EXECUTION AT SITE.
6. CO-ORDINATION WITH SERVICES SUCH AS HVAC, PLUMBING & ELECTRICAL, ETC. IS THE RESPONSIBILITY OF THE CONTRACTORS.

PROJECT:-

PROPOSED RESIDENTIAL APARTMENT  
BUILDING AT PLOT NO. B-14, SHIV MARG,  
BANIPARK, JAIPUR

DRAWING:-

WORKING DRAWING

TITLE:-

UPPER BASEMENT FLOOR FIRE PLAN

SERVICE CONSULTANT:-

Akshay Kumawat  
B.Tech ( Service Consultant )

A.K. Engineering Consultants  
120, First Floor, Sunny Mart, New  
Aatish Market, Mansarover, Jaipur.

ARCHITECT:-

space  
edgeArchitects  
ARCHITECTS, INTERIOR DESIGNERS AND ENGINEERS

SPACE EDGE ARCHITECTS

B-6, Moti Marg, Bapu Nagar, Jaipur.  
Ph.: 0141-4062903 , +91-9314510603  
E-Mail: spaceedgejpr@gmail.com

THIS DRAWING IS THE SOLE PROPERTY OF SPACE EDGE  
ARCHITECTS AND IS NOT TO BE COPIED, USED, OR REPRODUCED  
FOR ANY PURPOSE OTHER THAN FOR WHICH IT HAS BEEN LOANED.