


LAYOUT PLAN OF RAIN WATER HARVESTING FOR "RIYASAT SITARAMPURA EXTENSION"

AT REVENUE VILLAGE - SITARAMPURA, TEH.- SANGANER, JAIPUR

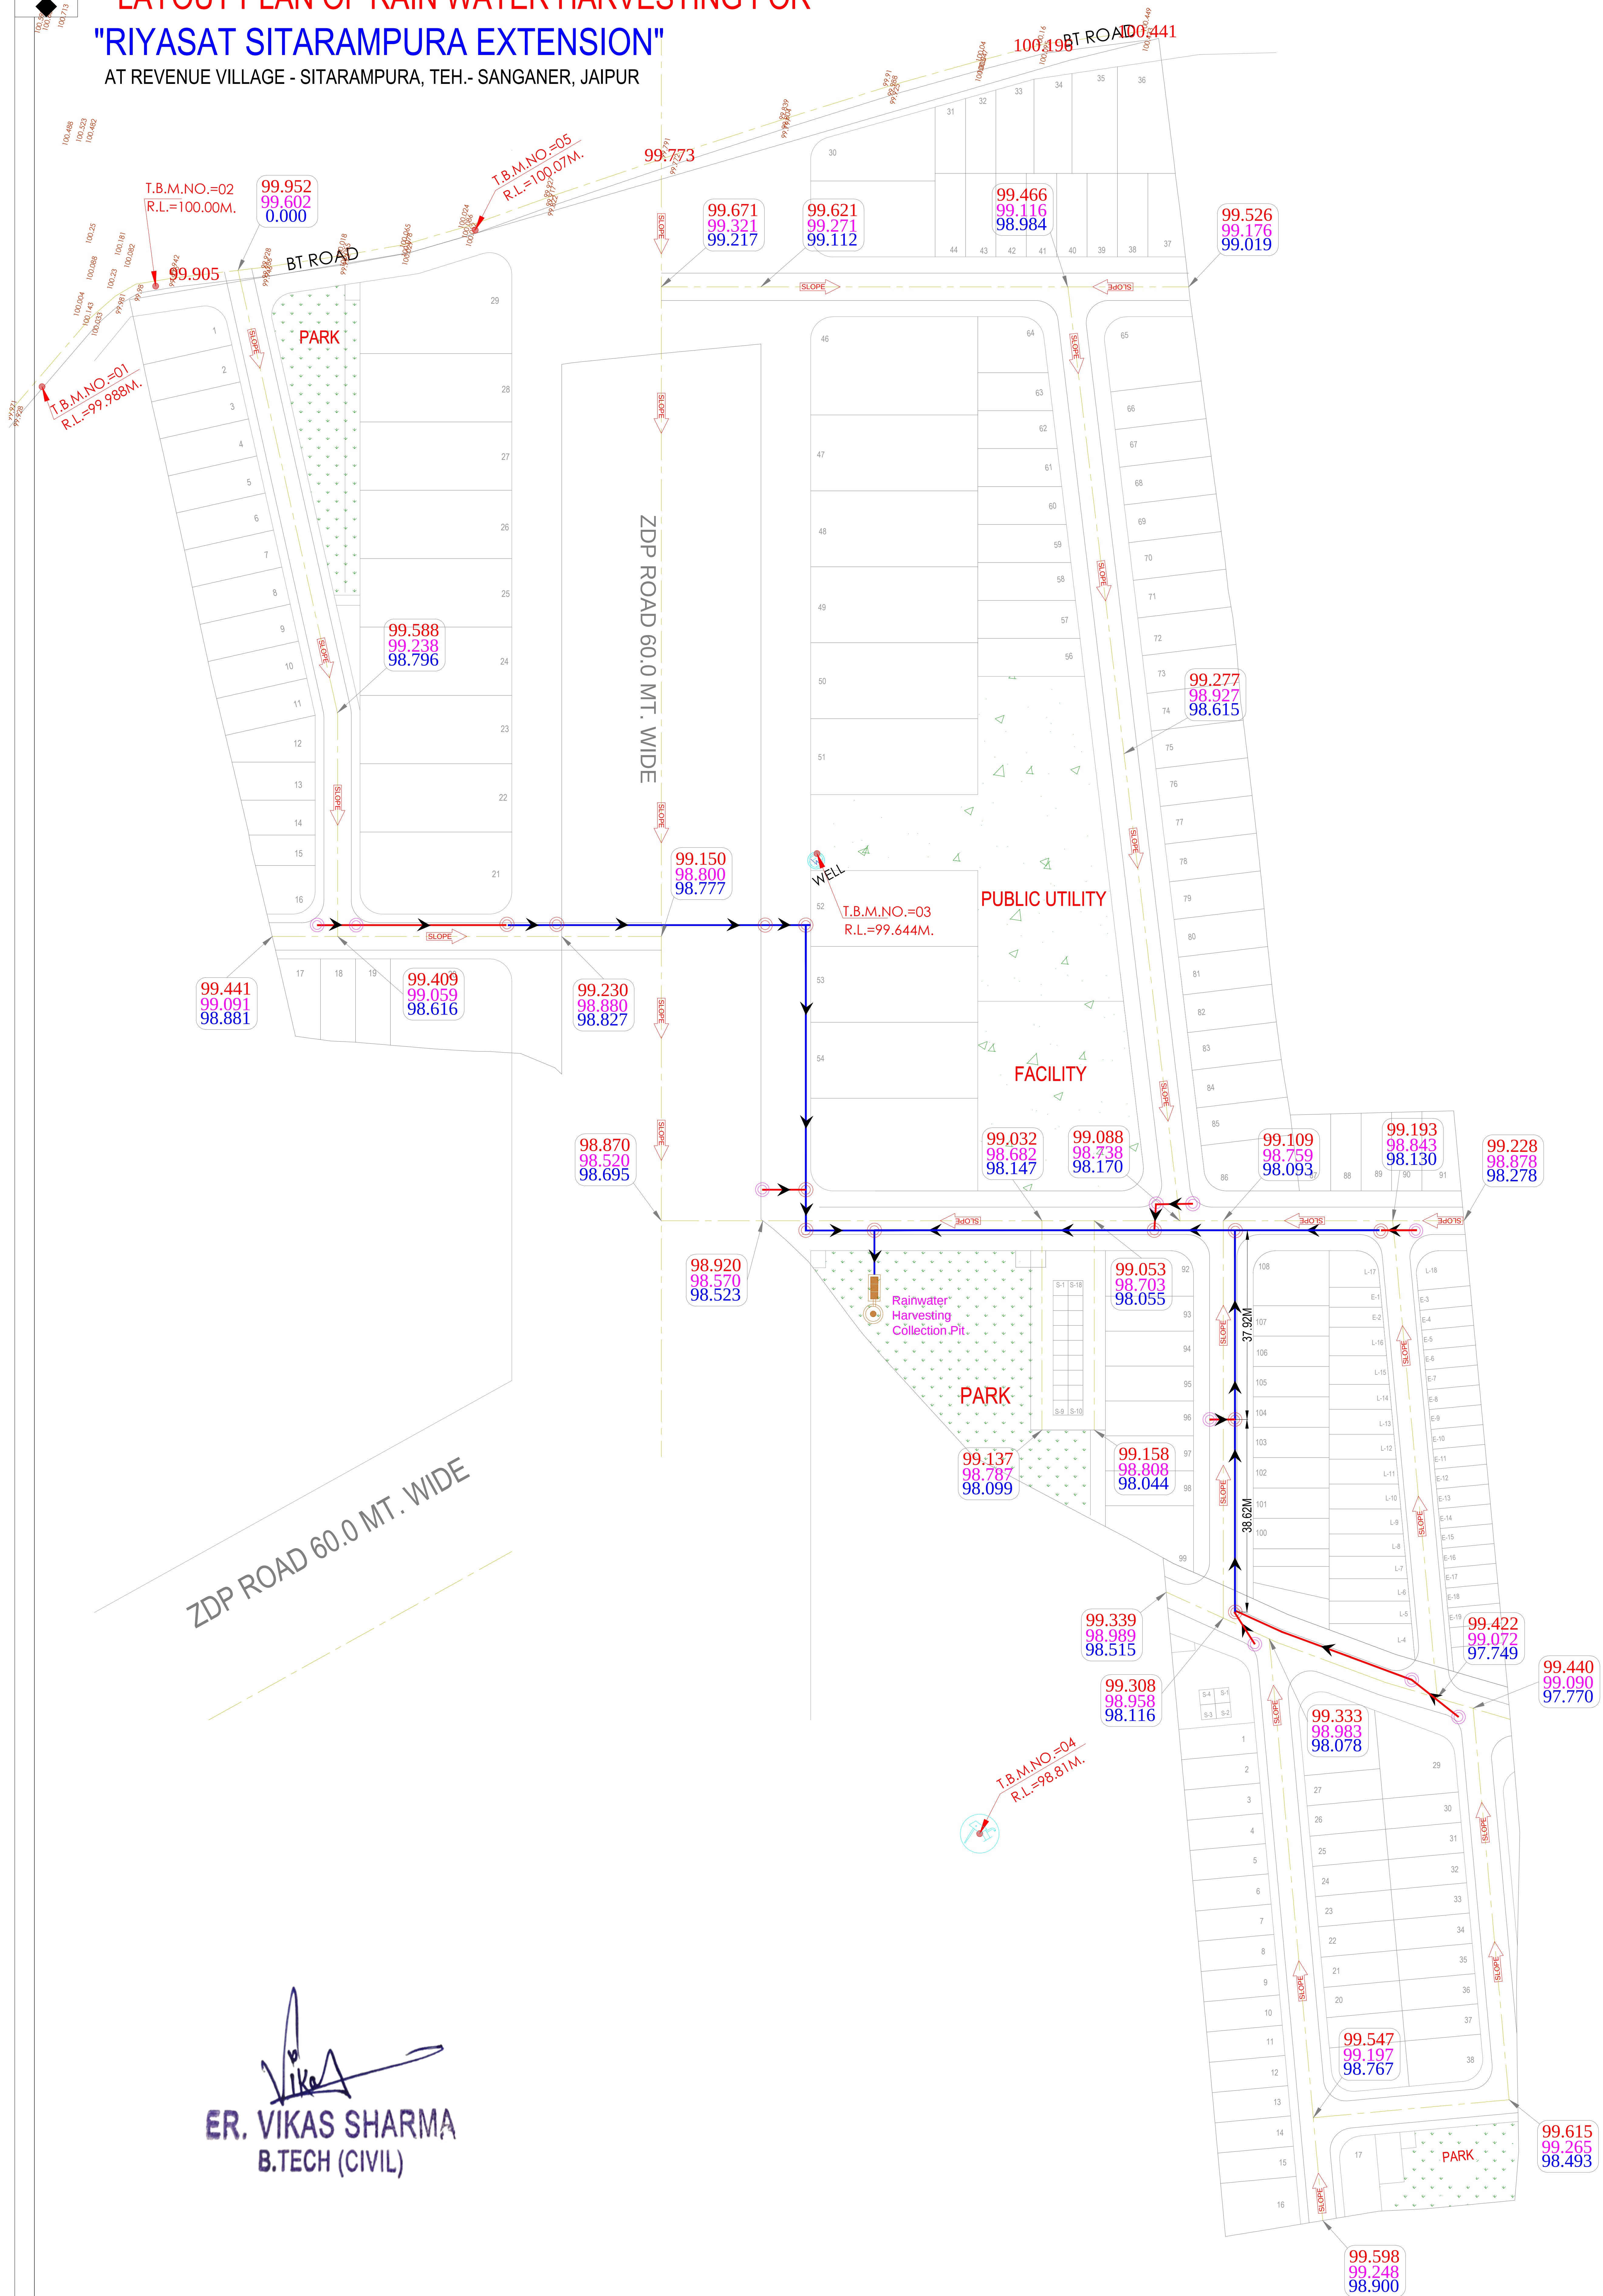

ER. VIKAS SHARMA
B.TECH (CIVIL)

LAY-OUT PLAN OF		LEGENDS :- Rain Water Harvesting Legends:-		NAME OF SCHEME :-		DESIGN BY:-	
(ROADS , ☐ ELECTRICALS , ☐ SEWER LINE ☐ WATER SUPPLY ☐ & RAIN WATER HARVESTING) ☒		SymbolsRelation ToNos. / LEN.		PROPOSED LAYOUT PLAN OF "RIYASAT SITARAMPURA EXTENSION" IN KHASRA NO.- 358,359,360,362,364,365,366,367,368,369,398, 399, 400, 689/361, 692/363, 695/401, 691/361, 694/363, 697/401. AT REVENUE VILLAGE - SITARAMPURA, TEH.- SANGANER, JAIPUR		CIVIL TECH ENGINEERING SOLUTION LAND SURVEY/GPS SURVEY/ENGINEERING DESIGN/CADD DESIGNING	
Notes:-						Shiv Colony ,Near Poornima University, Sitapura (Rajasthan)-303905 Mob:-9664240082 Email:- civiltech930@gmail.com	
1. ALL DIMENSIONS ARE IN METER & DIAMETERS ARE IN MILLIMETER, UNLESS OTHERWISE SPECIFIED.		PRECAST MANHOLE 450 DIA X 90010 Nos.		DRAWING TITLE:-		SCALE :-	
2. EARTH COVER PROVIDED ABOVE PIPE SHALL BE MINIMUM 1.0 M.		PRECAST MANHOLE 600DIA X 90012 Nos.				NORTH :-	
3. PIPE MATERIAL DWG.		150 MM DWG PIPE132 Mtr.		LAYOUT PLAN OF RAIN WATER HARVESTING		N.T.S	
0.000 Proposed Road Finished Levels 0.000 Proposed Road Formation Levels 0.000 Existing Ground Levels Proposed Road Slope Direction Proposed Road Center Line		200 MM DWG PIPE322 Mtr.					
		Rainwater Harvesting Line Slope					
		Rainwater Harvesting Collection Pit01 Nos.					