
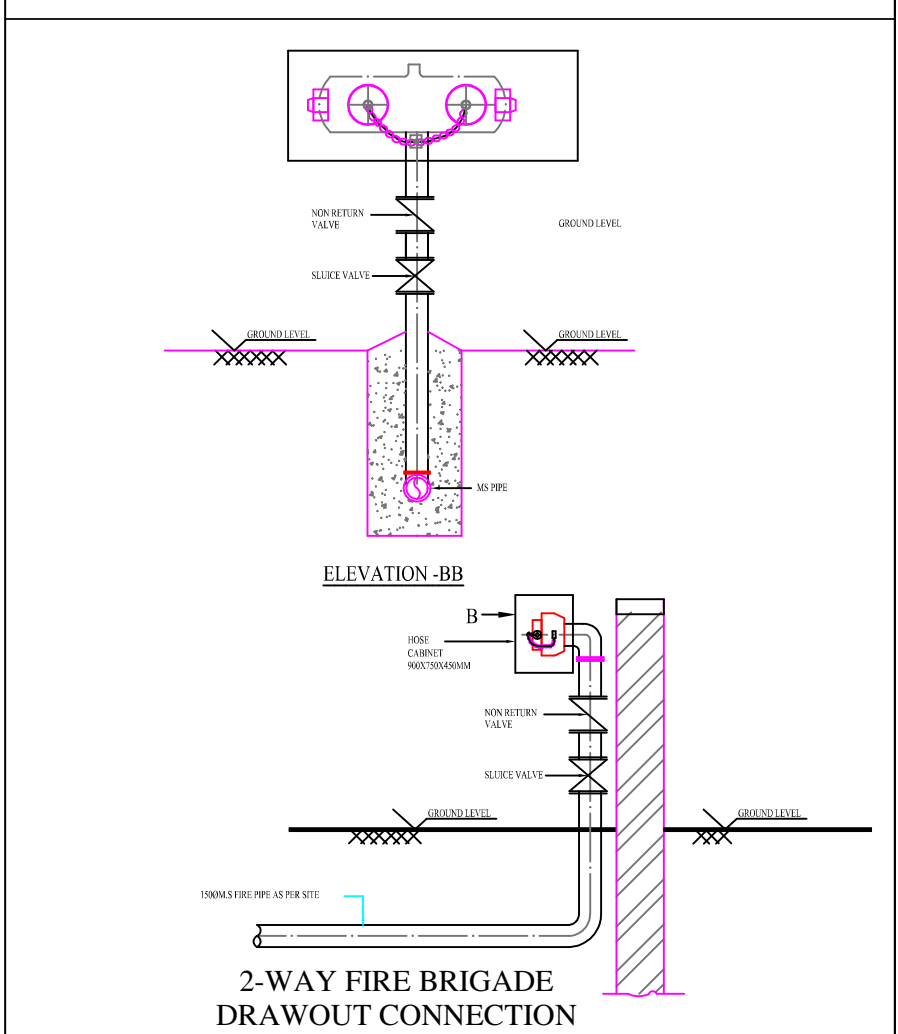
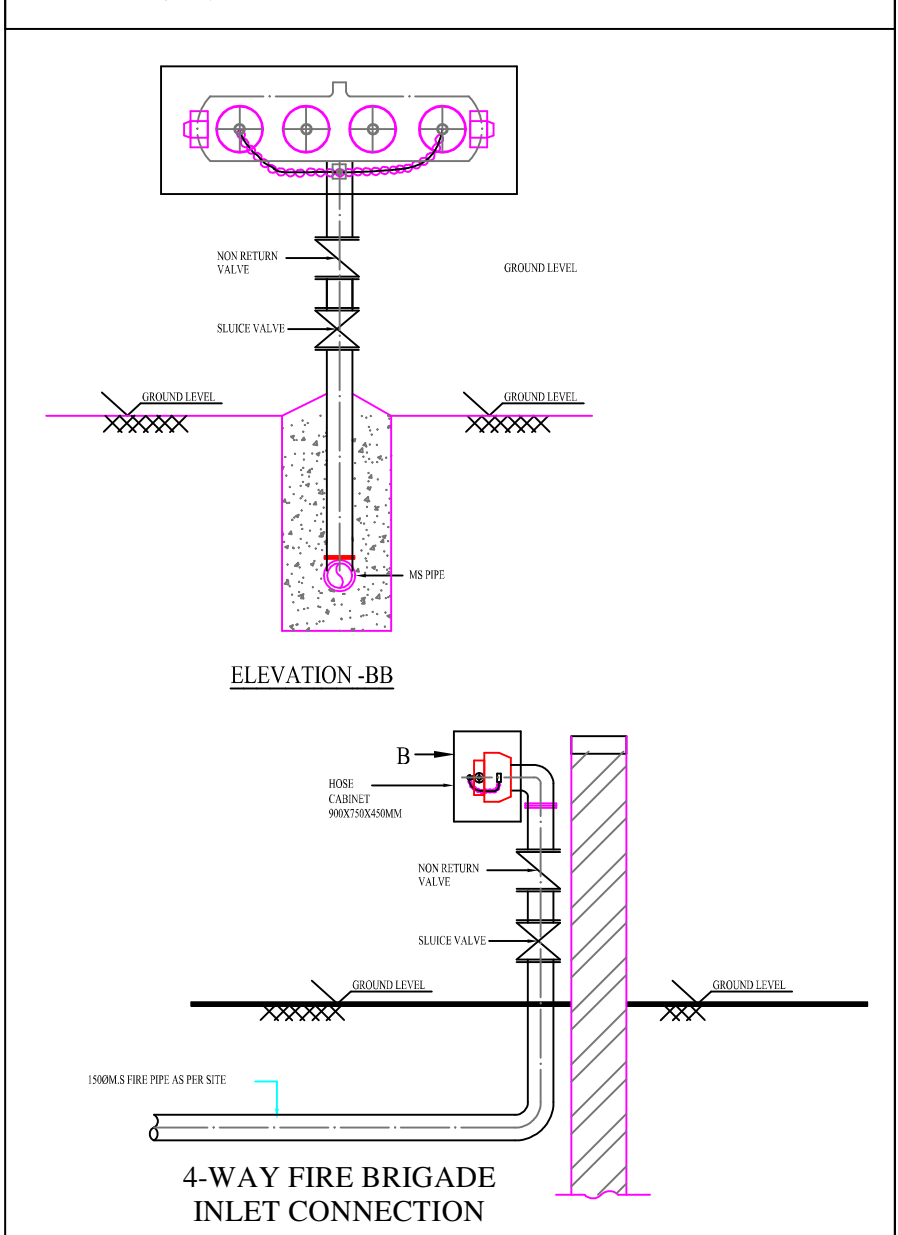
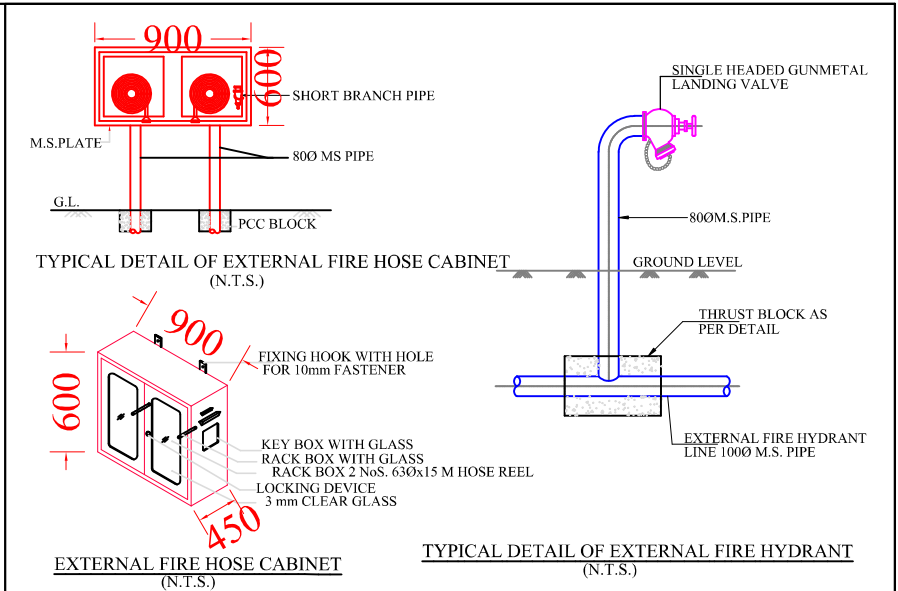


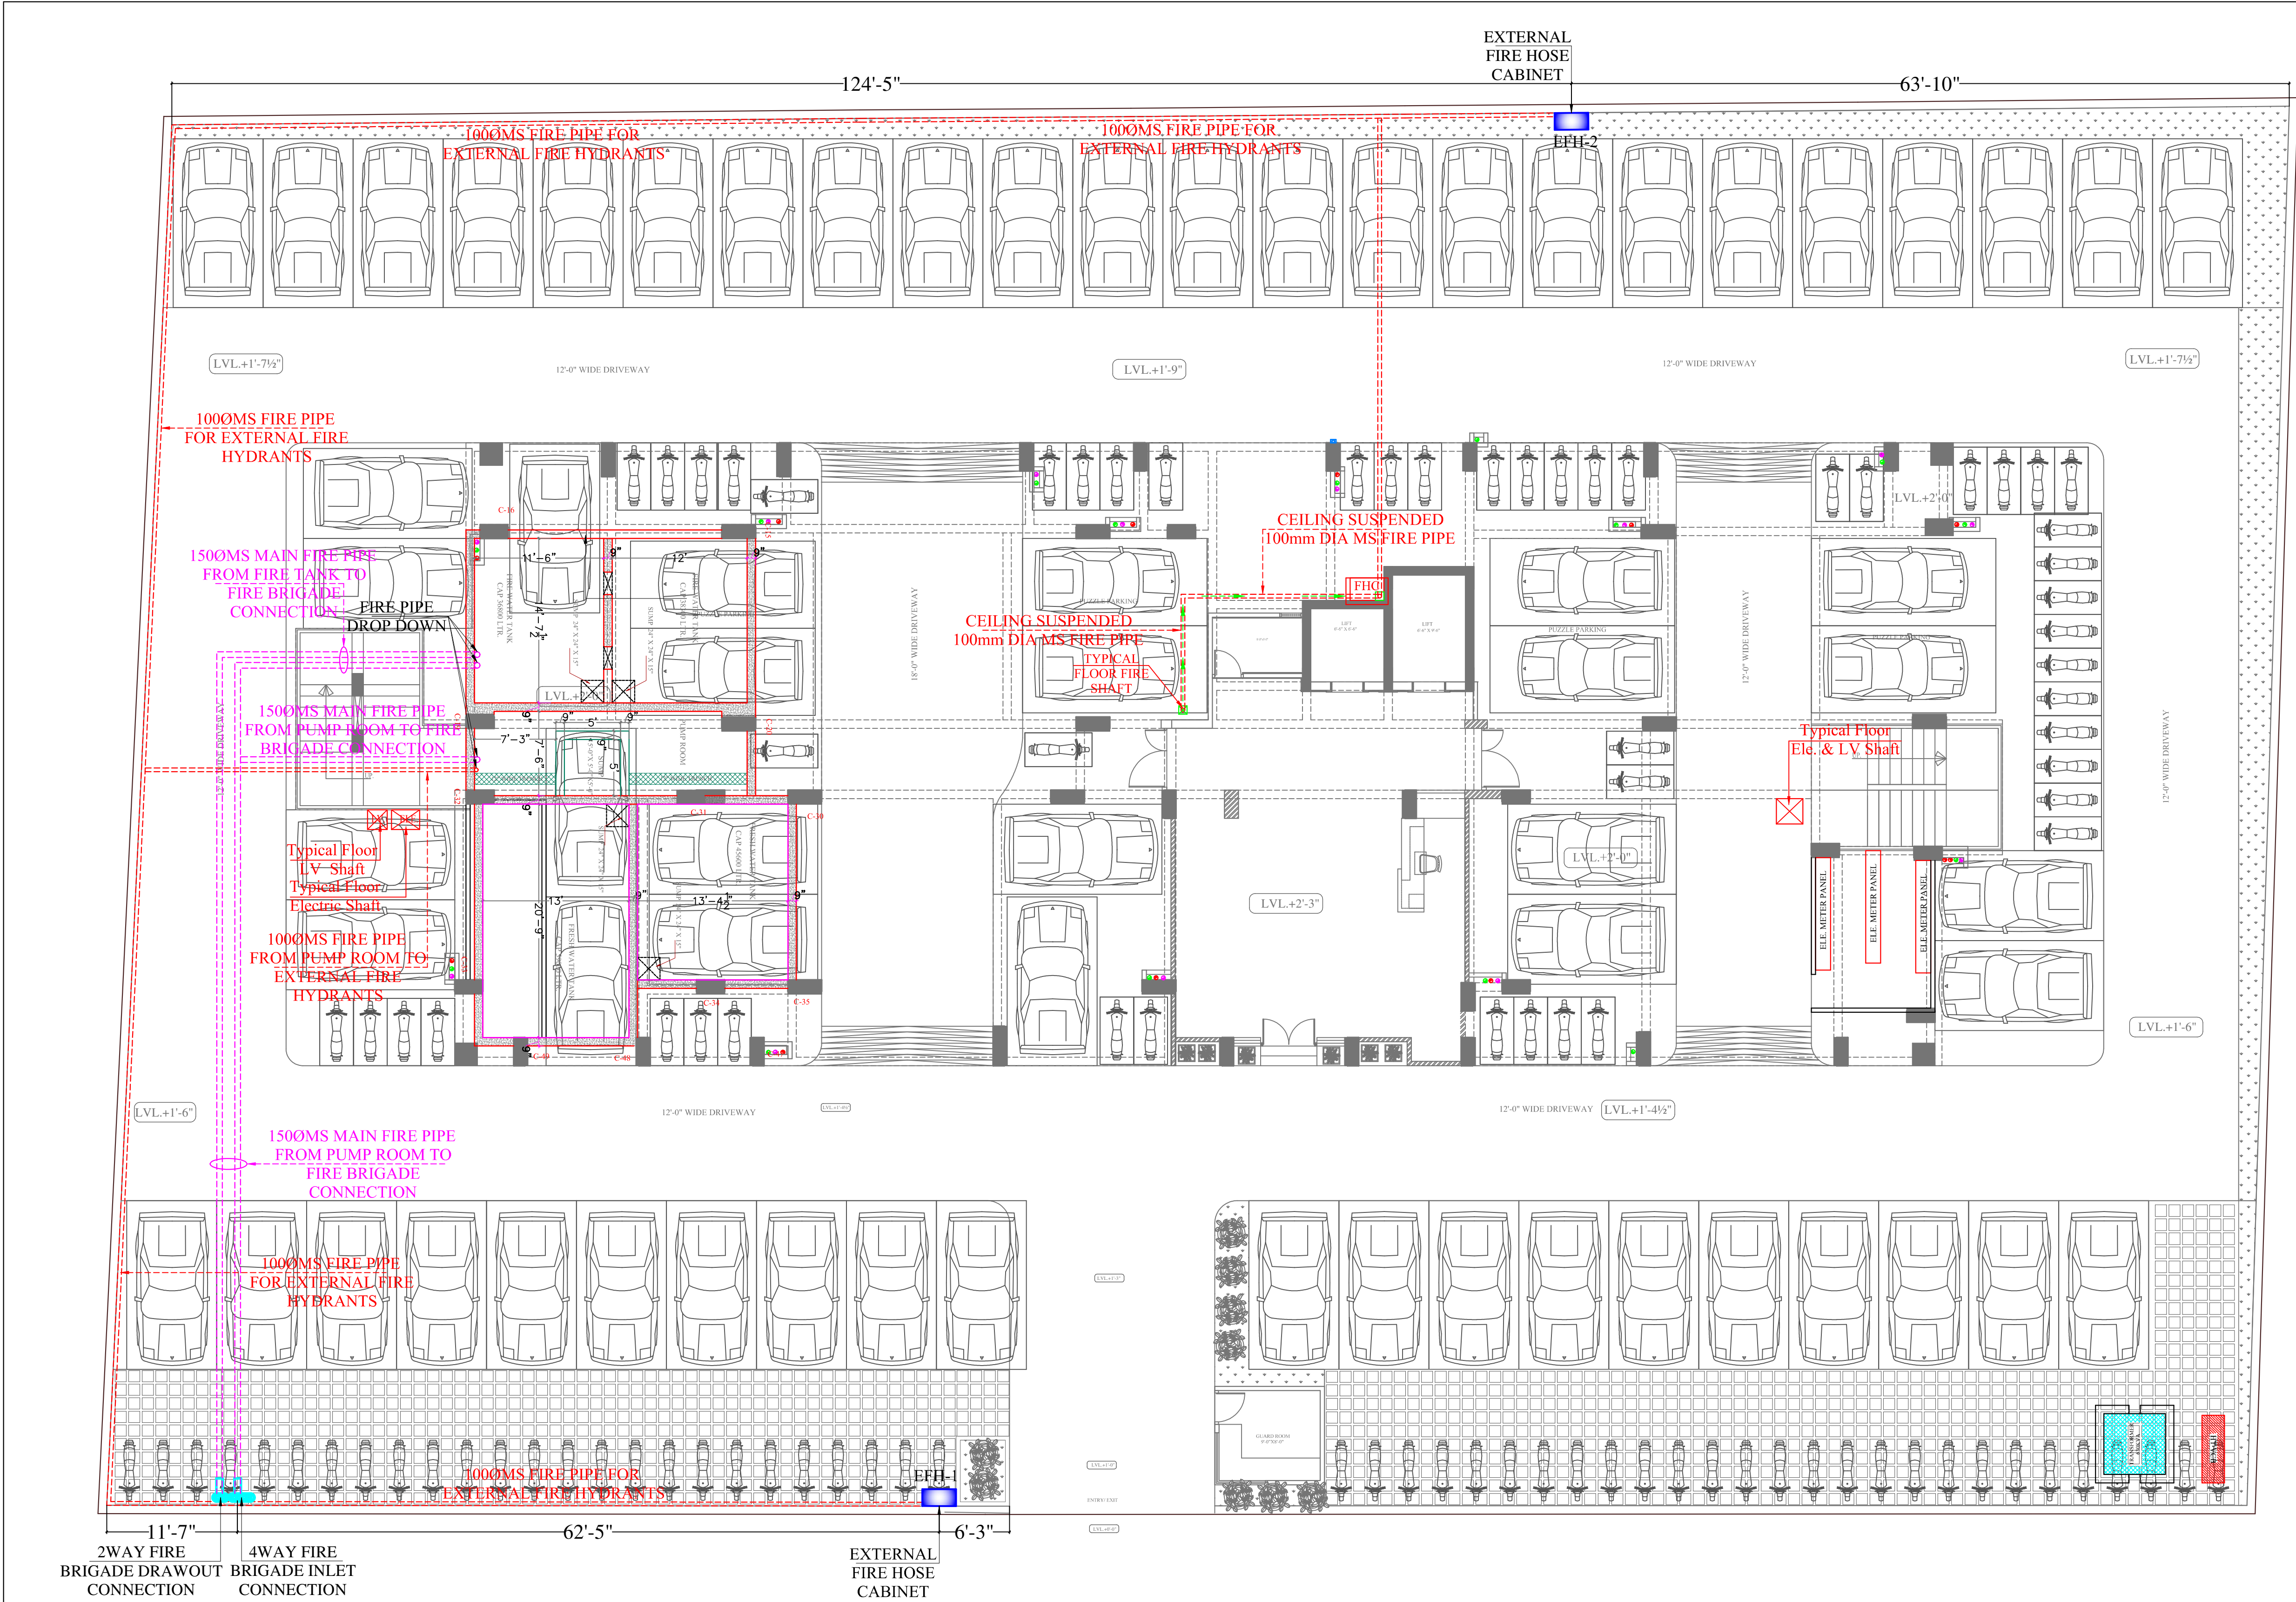

Approved For Ashi Associates <i>Vipul</i> Partner		
SYMBOL	QTY.	DESCRIPTION
---		1000MS FIRE PIPE FOR EXTERNAL FIRE HYDRANTS
[FHC]	01	FIRE HOSE CABINET
[EFH]	02	EXTERNAL FIRE HOSE CABINET

REV	DATE	REVISION DESCRIPTION	SN	DATE	ISSUED TO	SN	DATE	ISSUED TO
01			01			01		
02			02			02		
03			03			03		
100			100			100		

DEVELOPER:

SANKALP BUILDERS

ARCHITECTS :

V J ARCHITECTS PVT. LTD.
ARCHITECTS/ENGINEERS/INTERIOR DESIGNERS
VJ SQUARE, E-123,124, SAHAKAR MARG JAIPUR
TEL (0141) 2740007, 2740008/9, TELEFAX (0141) 2740009

STRUCTURAL CONSULTANT:

DESIGN OPTIMALS
862, Gulmohar, Mahaveer Nagar-1, Jaipur
ME: +91-9166514798
Email: sgkaushal@yahoo.com

SERVICES CONSULTANT:

SERVICES CONSULTANT:
ASHI ASSOCIATES
F 9 / 440, Keshav Marg, Chitrakut Scheme, Jaipur
PH: 91-0-93146-10438, 0141-2440946 Mail: vipul8599@yahoo.com

E.F.H. DRAWINGS

N

PROJECT:

"ALEXA"
@ JAGATPURA, JAIPUR

NAME OF DRAWING:

STILT FLOOR EXTERNAL FIRE HYDRANT & FIRE PIPE ROUTE PLAN

SCALE:- DATE:- DRWN. BY- CHKD. BY- APPD. BY- DRG.NO.

NTS 25-01-2023 VJESH SANJAY VIPUL AGARWAL MEP/ALEXA/S.F./E.F.H-01

