


LAYOUT PLAN OF SEWERAGE COLLECTION SYSTEM FOR "THE RING RESIDENCY COMMERCIAL"

IN KHASRA NO.- 641/204, 643/205, 206, 215, 659/216, 661/645.
AT VILLAGE :- SITARAMPURA, TEH.- SANGANER, DIST.- JAIPUR.

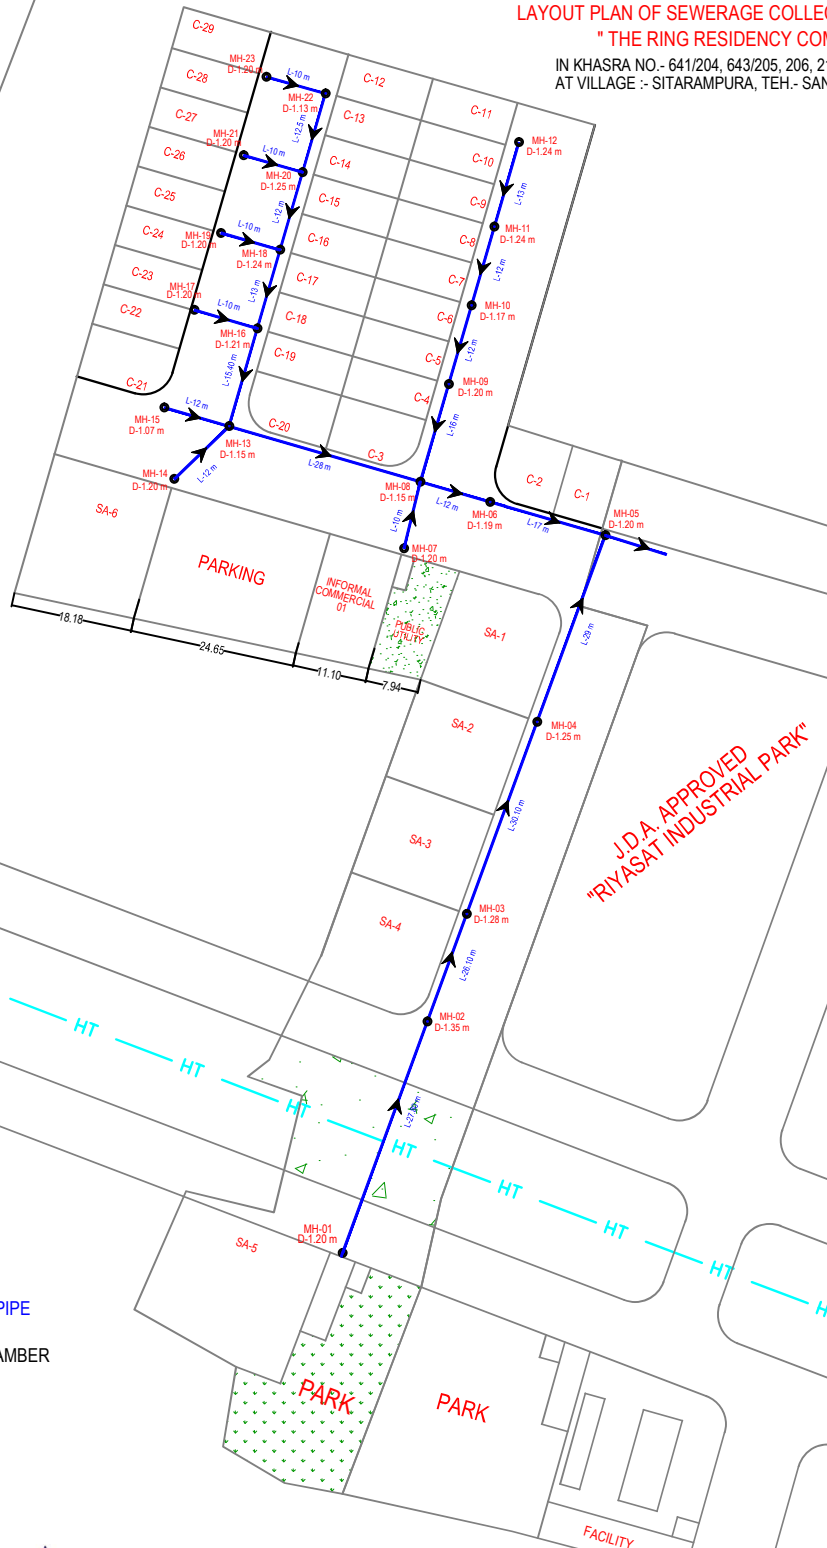

ZDP ROAD 48.0 M. WIDE



— 200 MM DIA PIPE
⊙ MEN HOLE CHAMBER

ER. VIKAS SHARMA
B.TECH (CIVIL)

t-fo-izk-

[i]k ekup=



fn'kk lqpd



AREA ANALYSIS :-

S.No.	LAND USED	AREA IN (SQ.MTR.)	(%)
1.	SERVICE APPTS (SC)	1967.70	19.68 %
2.	COMMERCIAL	2449.33	24.49 %
3.	INFORMAL COMMERCIAL	200.01	02.00 %
TOTAL= (1 TO 3)		4617.04	46.17 %
4.	PARK	500.85	05.01 %
5.	H.T. LINE	503.27	5.03 %
6.	PUBLIC UTILITY	137.11	1.37 %
7.	PARKING	475.48	04.76 %
8.	S.W.M.	50.00	0.50 %
9.	MOBILE TOWER	10.00	0.10 %
10.	P.U. (TOILET)	10.00	0.10 %
11.	ROAD	3696.25	36.96 %
TOTAL= (4 TO 11)		5382.96	53.83 %

SCHEME AREA 10000.00 100.00 %
01.00 HECT.

istatuk dh Hwneh dh jk-Hwne-jk- v/khce dh /skjk 80 dh dh Zokh joo eicidh ij Hwneh dh izekhdjck esjk jkjk fck skkA ;katuk dh hwj Hwneh izkf/hdkj esjk fufg gks pqrh gSA

uke rphnyk] uke mtk-pkr tkusZk dh-jk-jk dh th- j- th- dh sSbd izkf frukod dh vusikyuk esjk ;katuk ekup= Lohfr dj tkjh fck ;katuk dk ukeZk

PROPOSED LAY OUT PLAN OF "THE RING RESIDENCY COMMERCIAL"

IN KHASRA NO.- 641/204, 643/205, 206, 215, 659/216, 661/645. AT VILLAGE :- SITARAMPURA, TEH.- SANGANER, DIST.- JAIPUR.

tksu la; k 14

ISekuk 7/600

lgkd

uxj fukstkd

vr-igkd

uxj fukstkd

ofV

uxj fukstkd

t; iaj fodkl izkf/kdj.k

CONSULTANT -



J.D.A. APPROVED
"RIYASAT INDUSTRIAL PARK"