



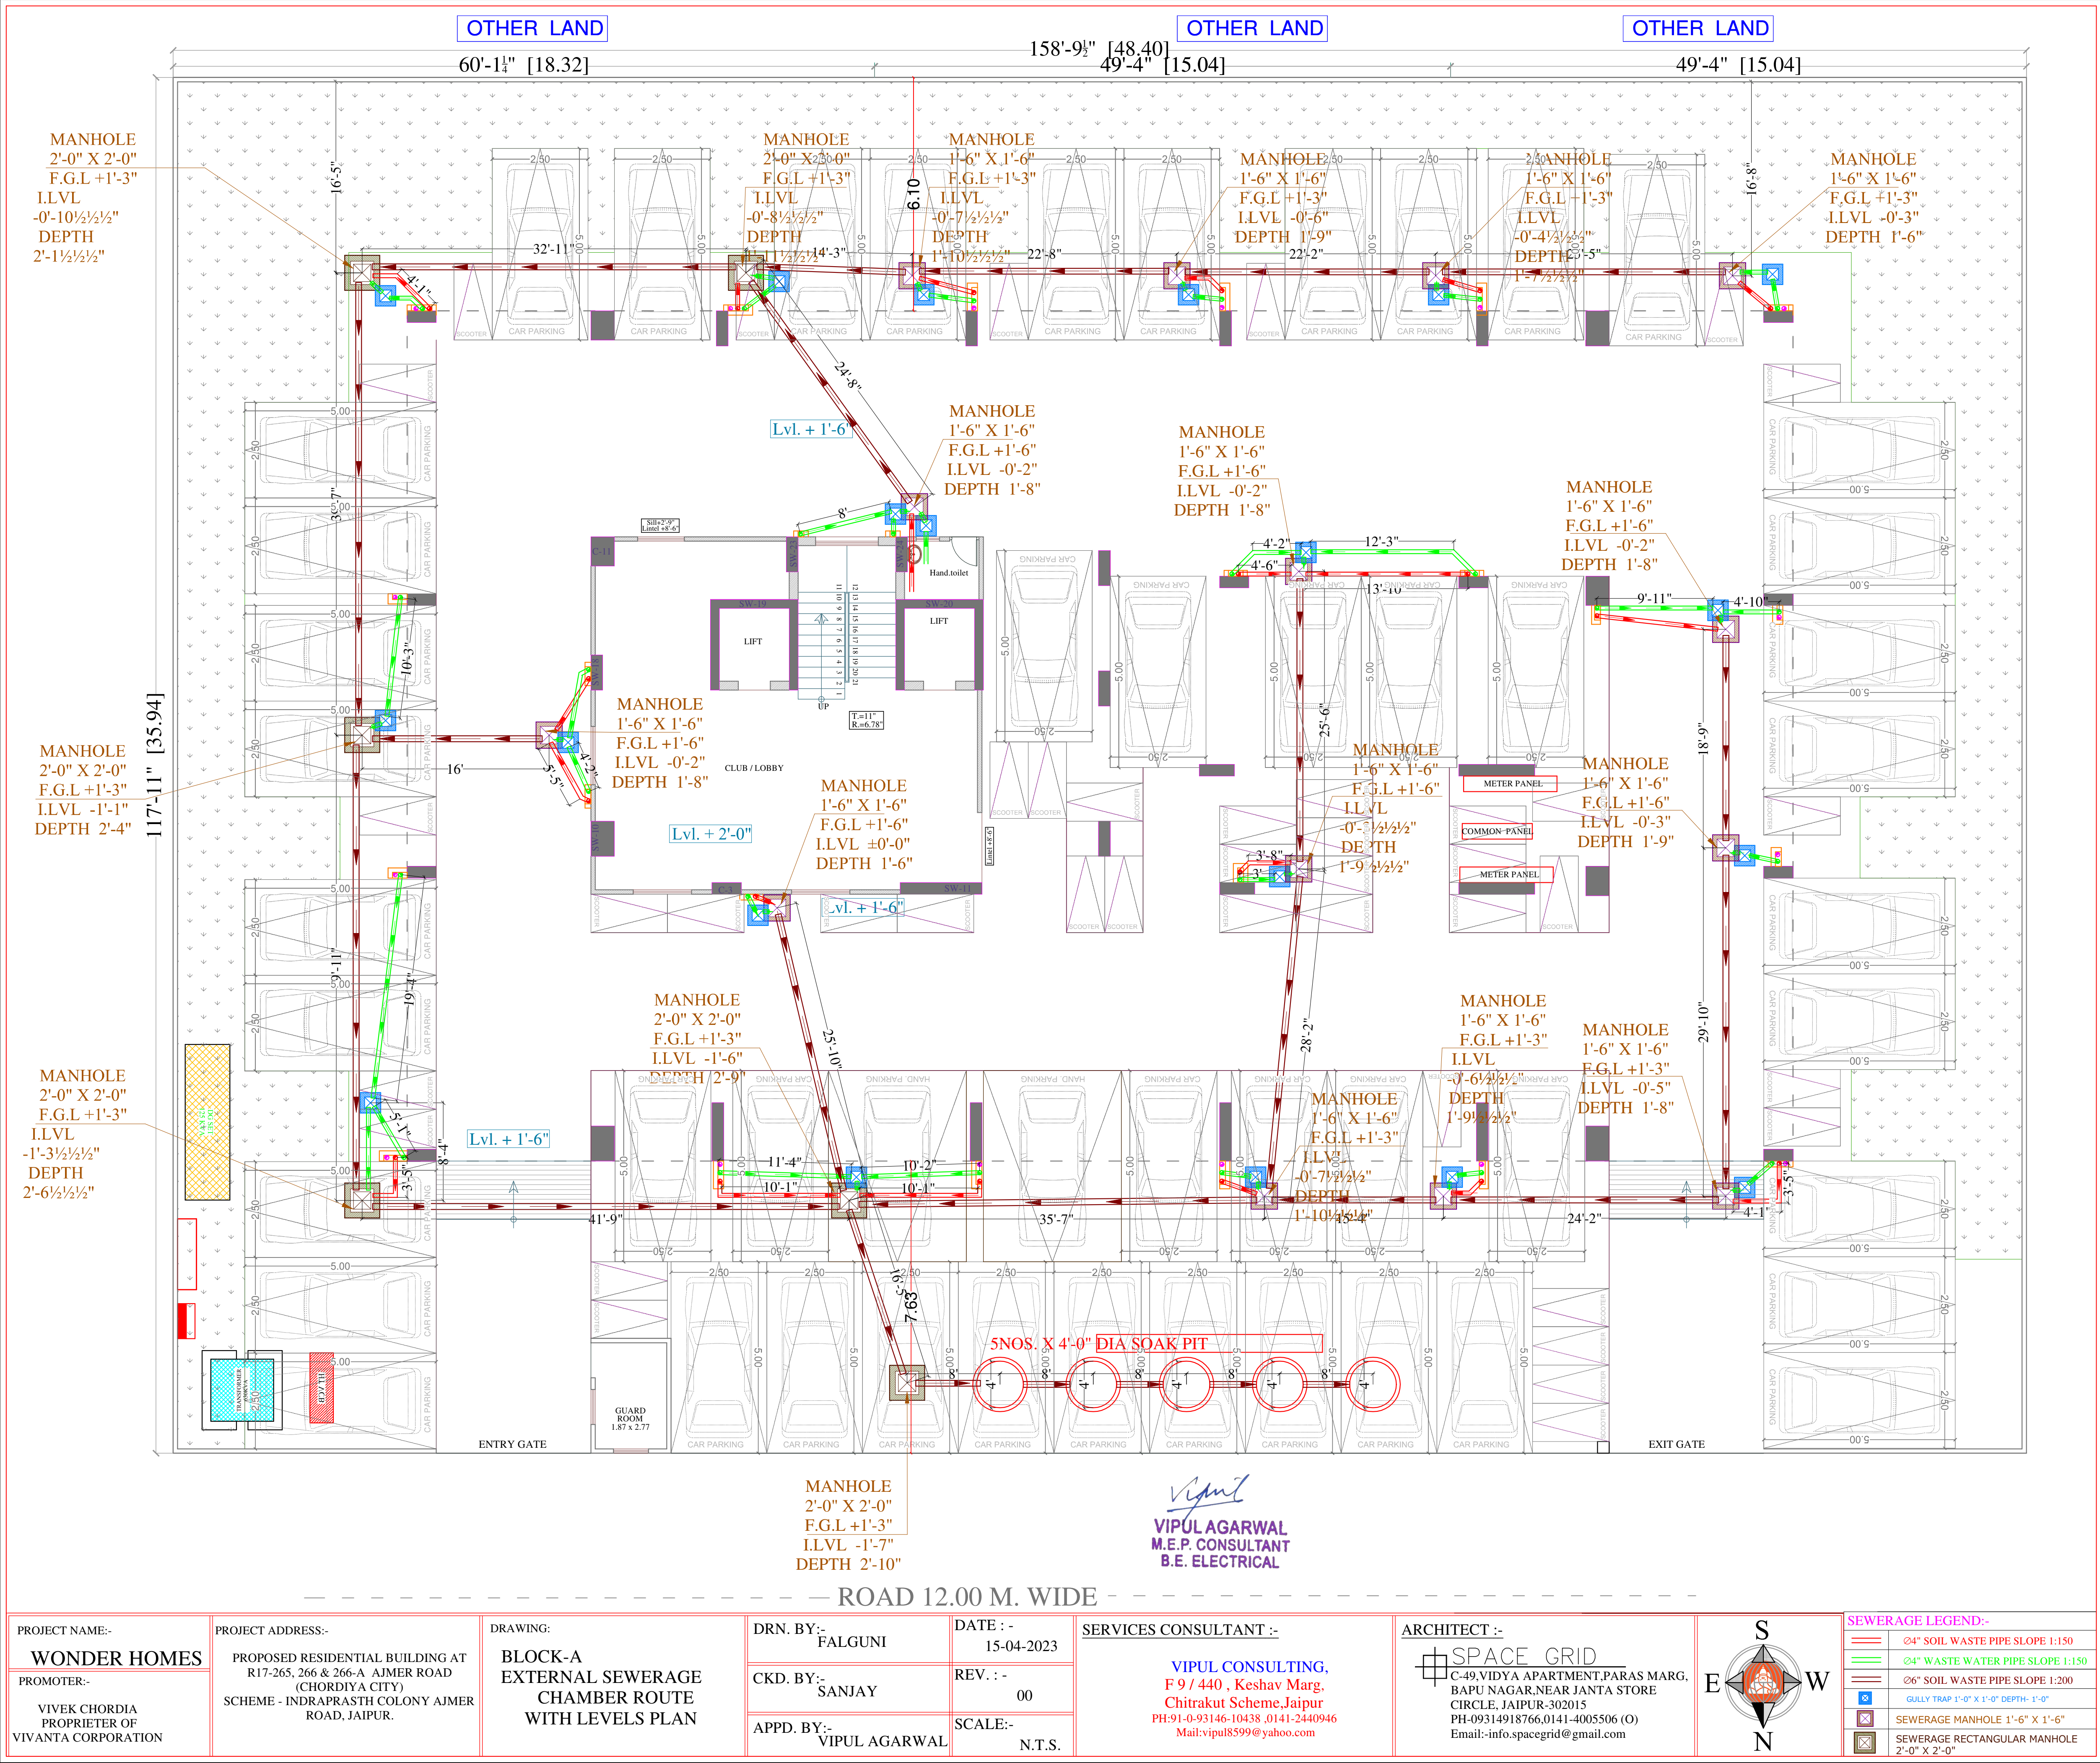

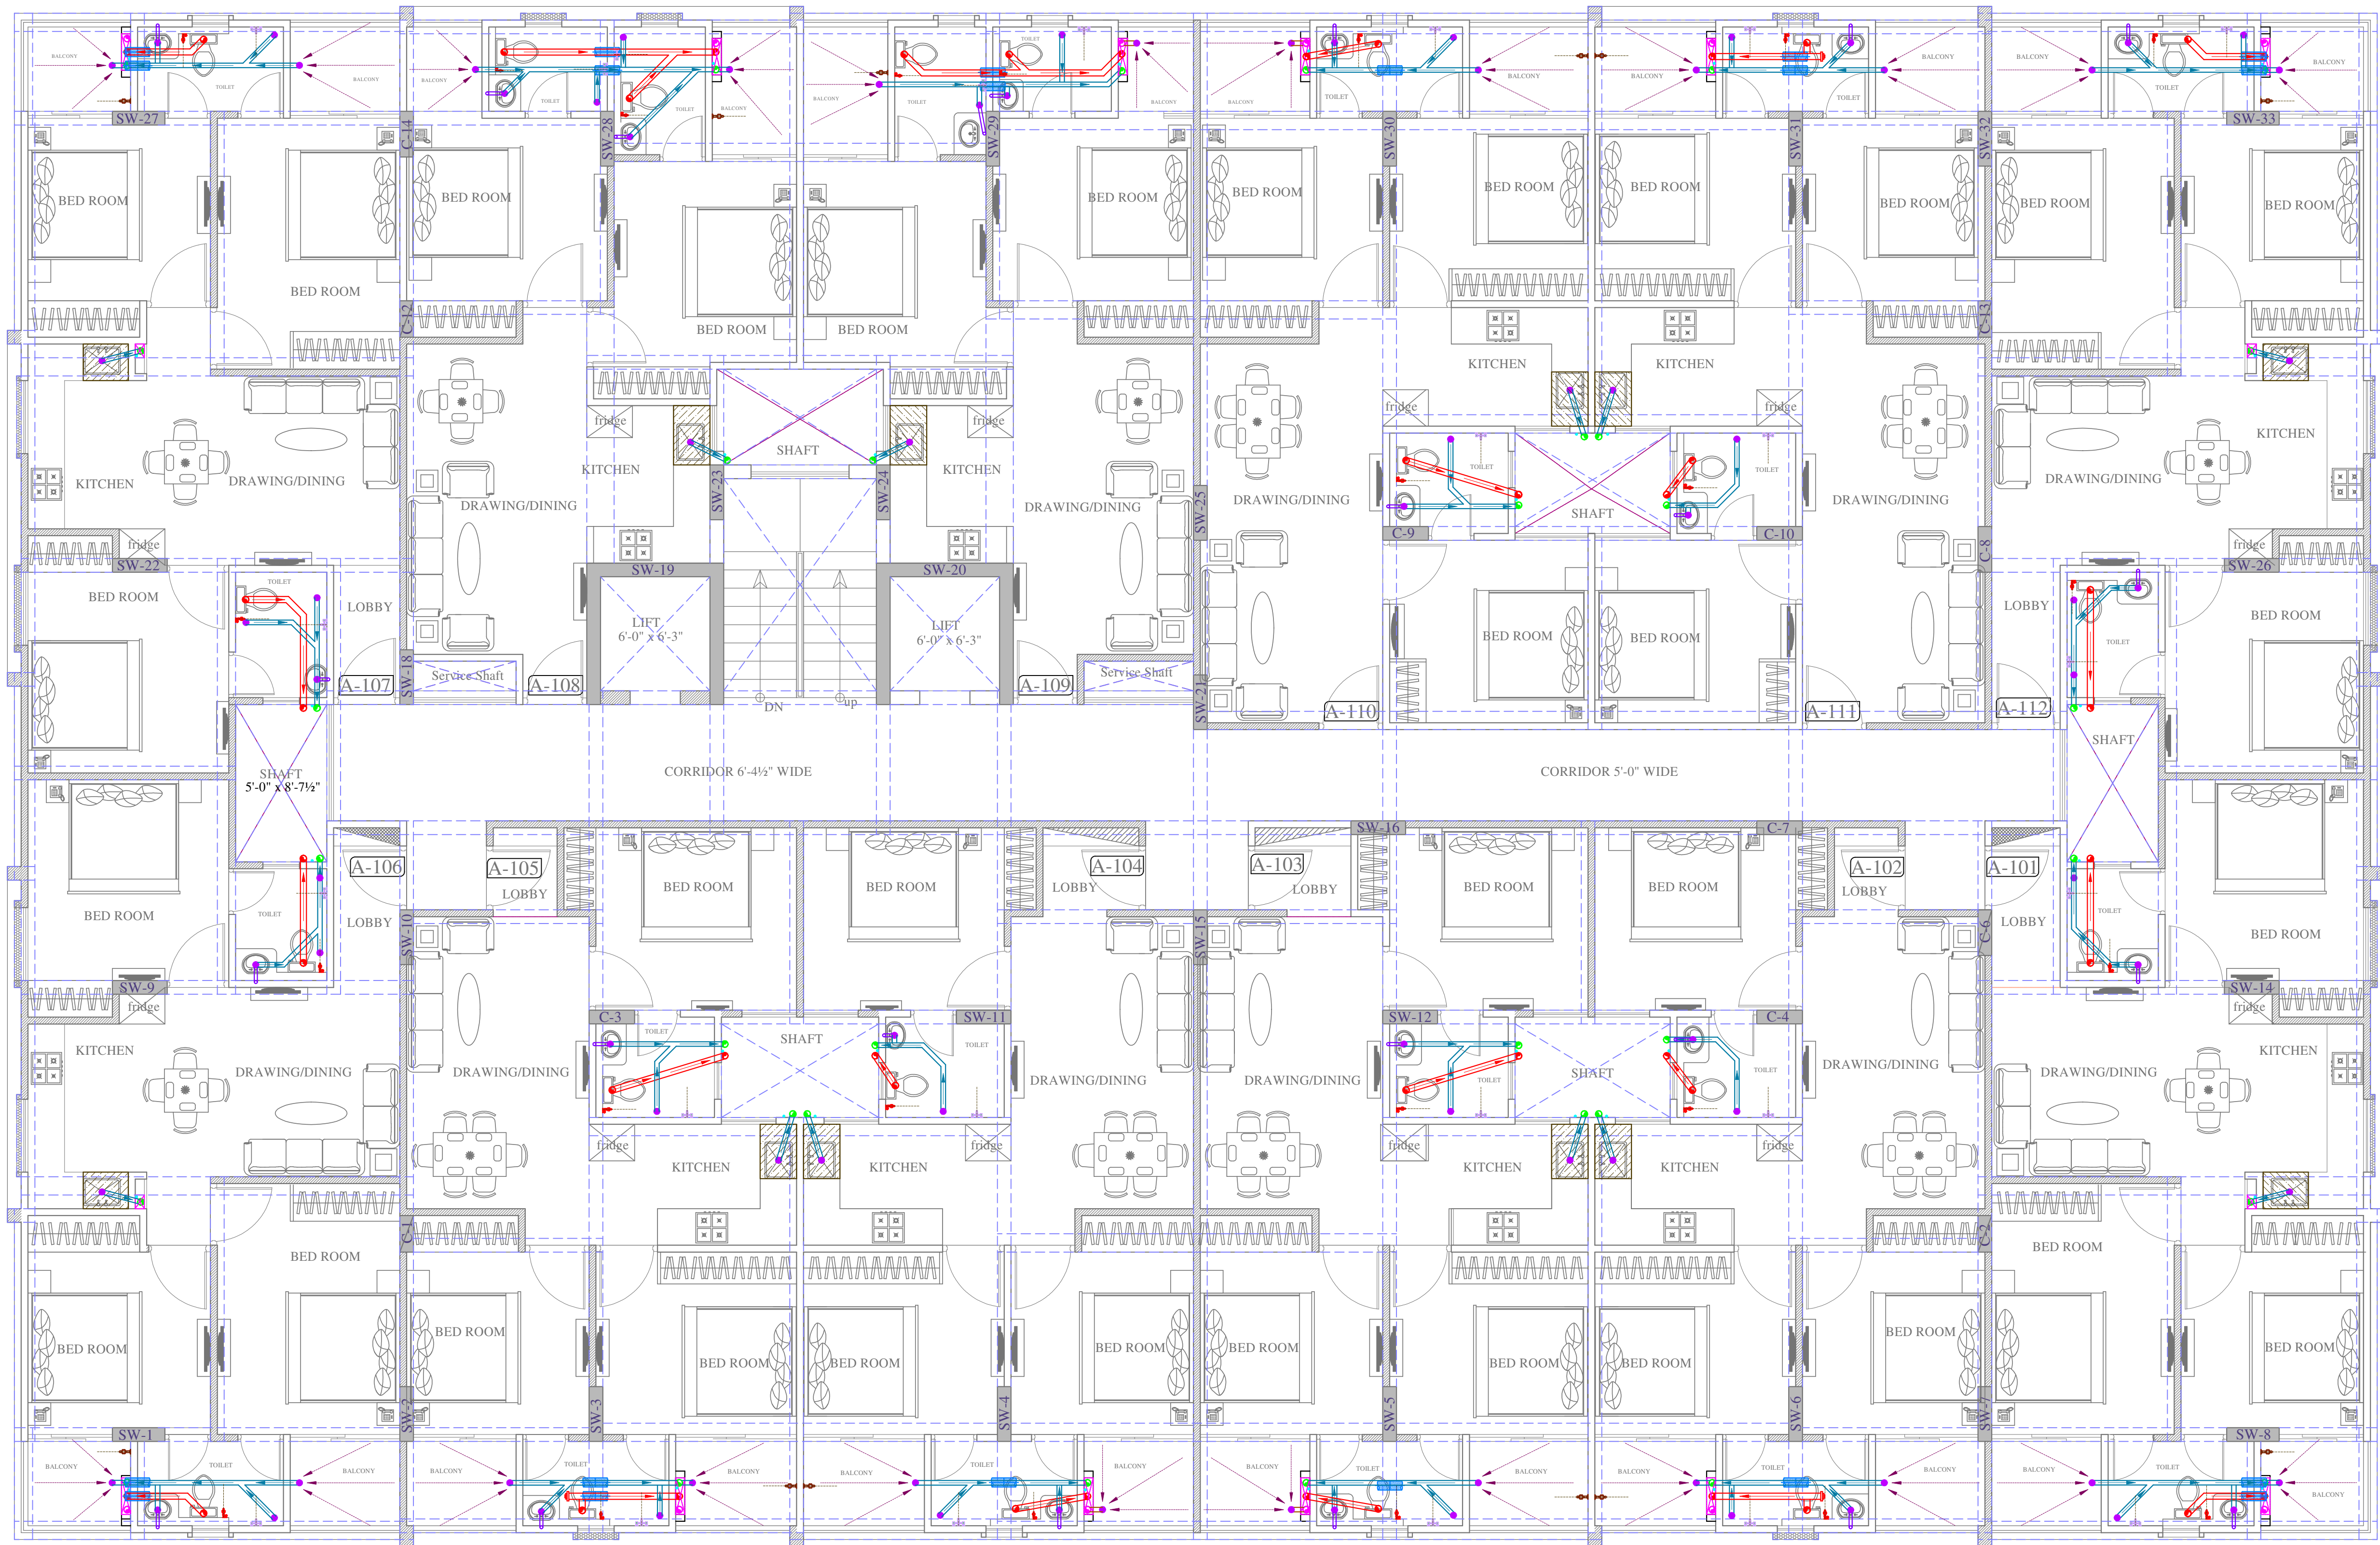

Vipul
VIPUL AGARWAL
 M.E.P. CONSULTANT
 B.E. ELECTRICAL

SYMBOL	DESCRIPTION
	Ø110 mm Soil Waste Water Pipe
	Ø110 mm Waste Water Pipe
	Ø110 mm Rain Water Pipe
	Ø110 mm Soil Waste Water Pipe Slope 1:150
	Ø110 mm Waste Water Pipe Slope 1:150
	Ø110 mm Rain Water Pipe Slope 1:200
	Ø75 mm Waste Water Pipe Internal Toilet Slope 1:150
	Ø75 mm Rain Water Pipe
	Ø40mm Waste Water Pipe Bottle Trap
	Floor Trap
	Flow Direction
	6" Platform Raise

PROJECT NAME:-

WONDER HOMES

PROMOTER:-

VIVEK CHORDIA
 PROPRIETOR OF
 VIVANTA CORPORATION

PROJECT ADDRESS:-

PROPOSED RESIDENTIAL BUILDING AT
 R17-265, 266 & 266-A AJMER ROAD
 (CHORDIYA CITY)
 SCHEME - INDRAPRASTH COLONY AJMER
 ROAD, JAIPUR.

DRAWING:

BLOCK-A
TYPICAL FLOOR (1st-5th)
INTERNAL DRAINAGE
PLAN

DRN. BY:-

RUPENDRA

CKD. BY:-

SANJAY

APPD. BY:-

VIPUL AGARWAL

DATE :-

27-08-2022

REV. :-

00

SCALE:-


N.T.S.

SERVICES CONSULTANT :-

VIPUL CONSULTING,
F 9 / 440 , Keshav Marg,
Chitrakut Scheme,Jaipur
PH:91-0-93146-10438 ,0141-2440946
Mail:vipul8599@yahoo.com

ARCHITECT :-

SPACE GRID
 C-49,VIDYA APARTMENT,PARAS MARG,
 BAPU NAGAR,NEAR JANTA STORE
 CIRCLE, JAIPUR-302015
 PH-09314918766,0141-4005506 (O)
 Email:-info.spacegrid@gmail.com

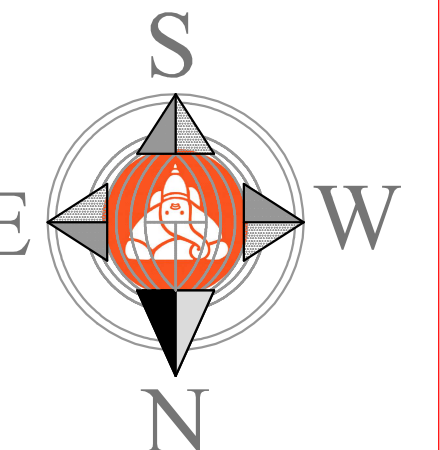




Vipul
VIPUL AGARWAL
M.E.P. CONSULTANT
B.E. ELECTRICAL

SYMBOL	DESCRIPTION
	Ø110 mm Soil Waste Water Pipe
	Ø110 mm Waste Water Pipe
	Ø110 mm Rain Water Pipe
	Ø110 mm Soil Waste Water Pipe Slope 1:150
	Ø110 mm Waste Water Pipe Slope 1:150
	Ø110 mm Rain Water Pipe Slope 1:200
	Ø75 mm Waste Water Pipe Internal Toilet Slope 1:150
	Ø75 mm Rain Water Pipe
	Ø40mm Waste Water Pipe Bottle Trap
	FLOOR TRAP
	Flow Direction
	6" Platform Raise

PROJECT NAME:- WONDER HOMES	PROJECT ADDRESS:- PROPOSED RESIDENTIAL BUILDING AT R17-265, 266 & 266-A AJMER ROAD (CHORDIYA CITY) SCHEME - INDRAPRASTH COLONY AJMER ROAD, JAIPUR.	DRAWING: BLOCK-A STILT FLOOR DRAINAGE PLAN	DRN. BY:- NITIN	DATE : - 11-11-2024	SERVICES CONSULTANT :- VIPUL CONSULTING, F 9 / 440 , Keshav Marg, Chitrakut Scheme,Jaipur PH:91-0-93146-10438 ,0141-2440946 Mail:vipul8599@yahoo.com	ARCHITECT :- SPACE GRID C-49,VIDYA APARTMENT,PARAS MARG, BAPU NAGAR,NEAR JANTA STORE CIRCLE, JAIPUR-302015 PH-09314918766,0141-4005506 (O) Email:-info.spacegrid@gmail.com	
PROMOTER:- VIVEK CHORDIA PROPRIETER OF VIVANTA CORPORATION			CKD. BY:- SANJAY	REV. : - 00			
			APPD. BY:- VIPUL AGARWAL	SCALE:- N.T.S.			

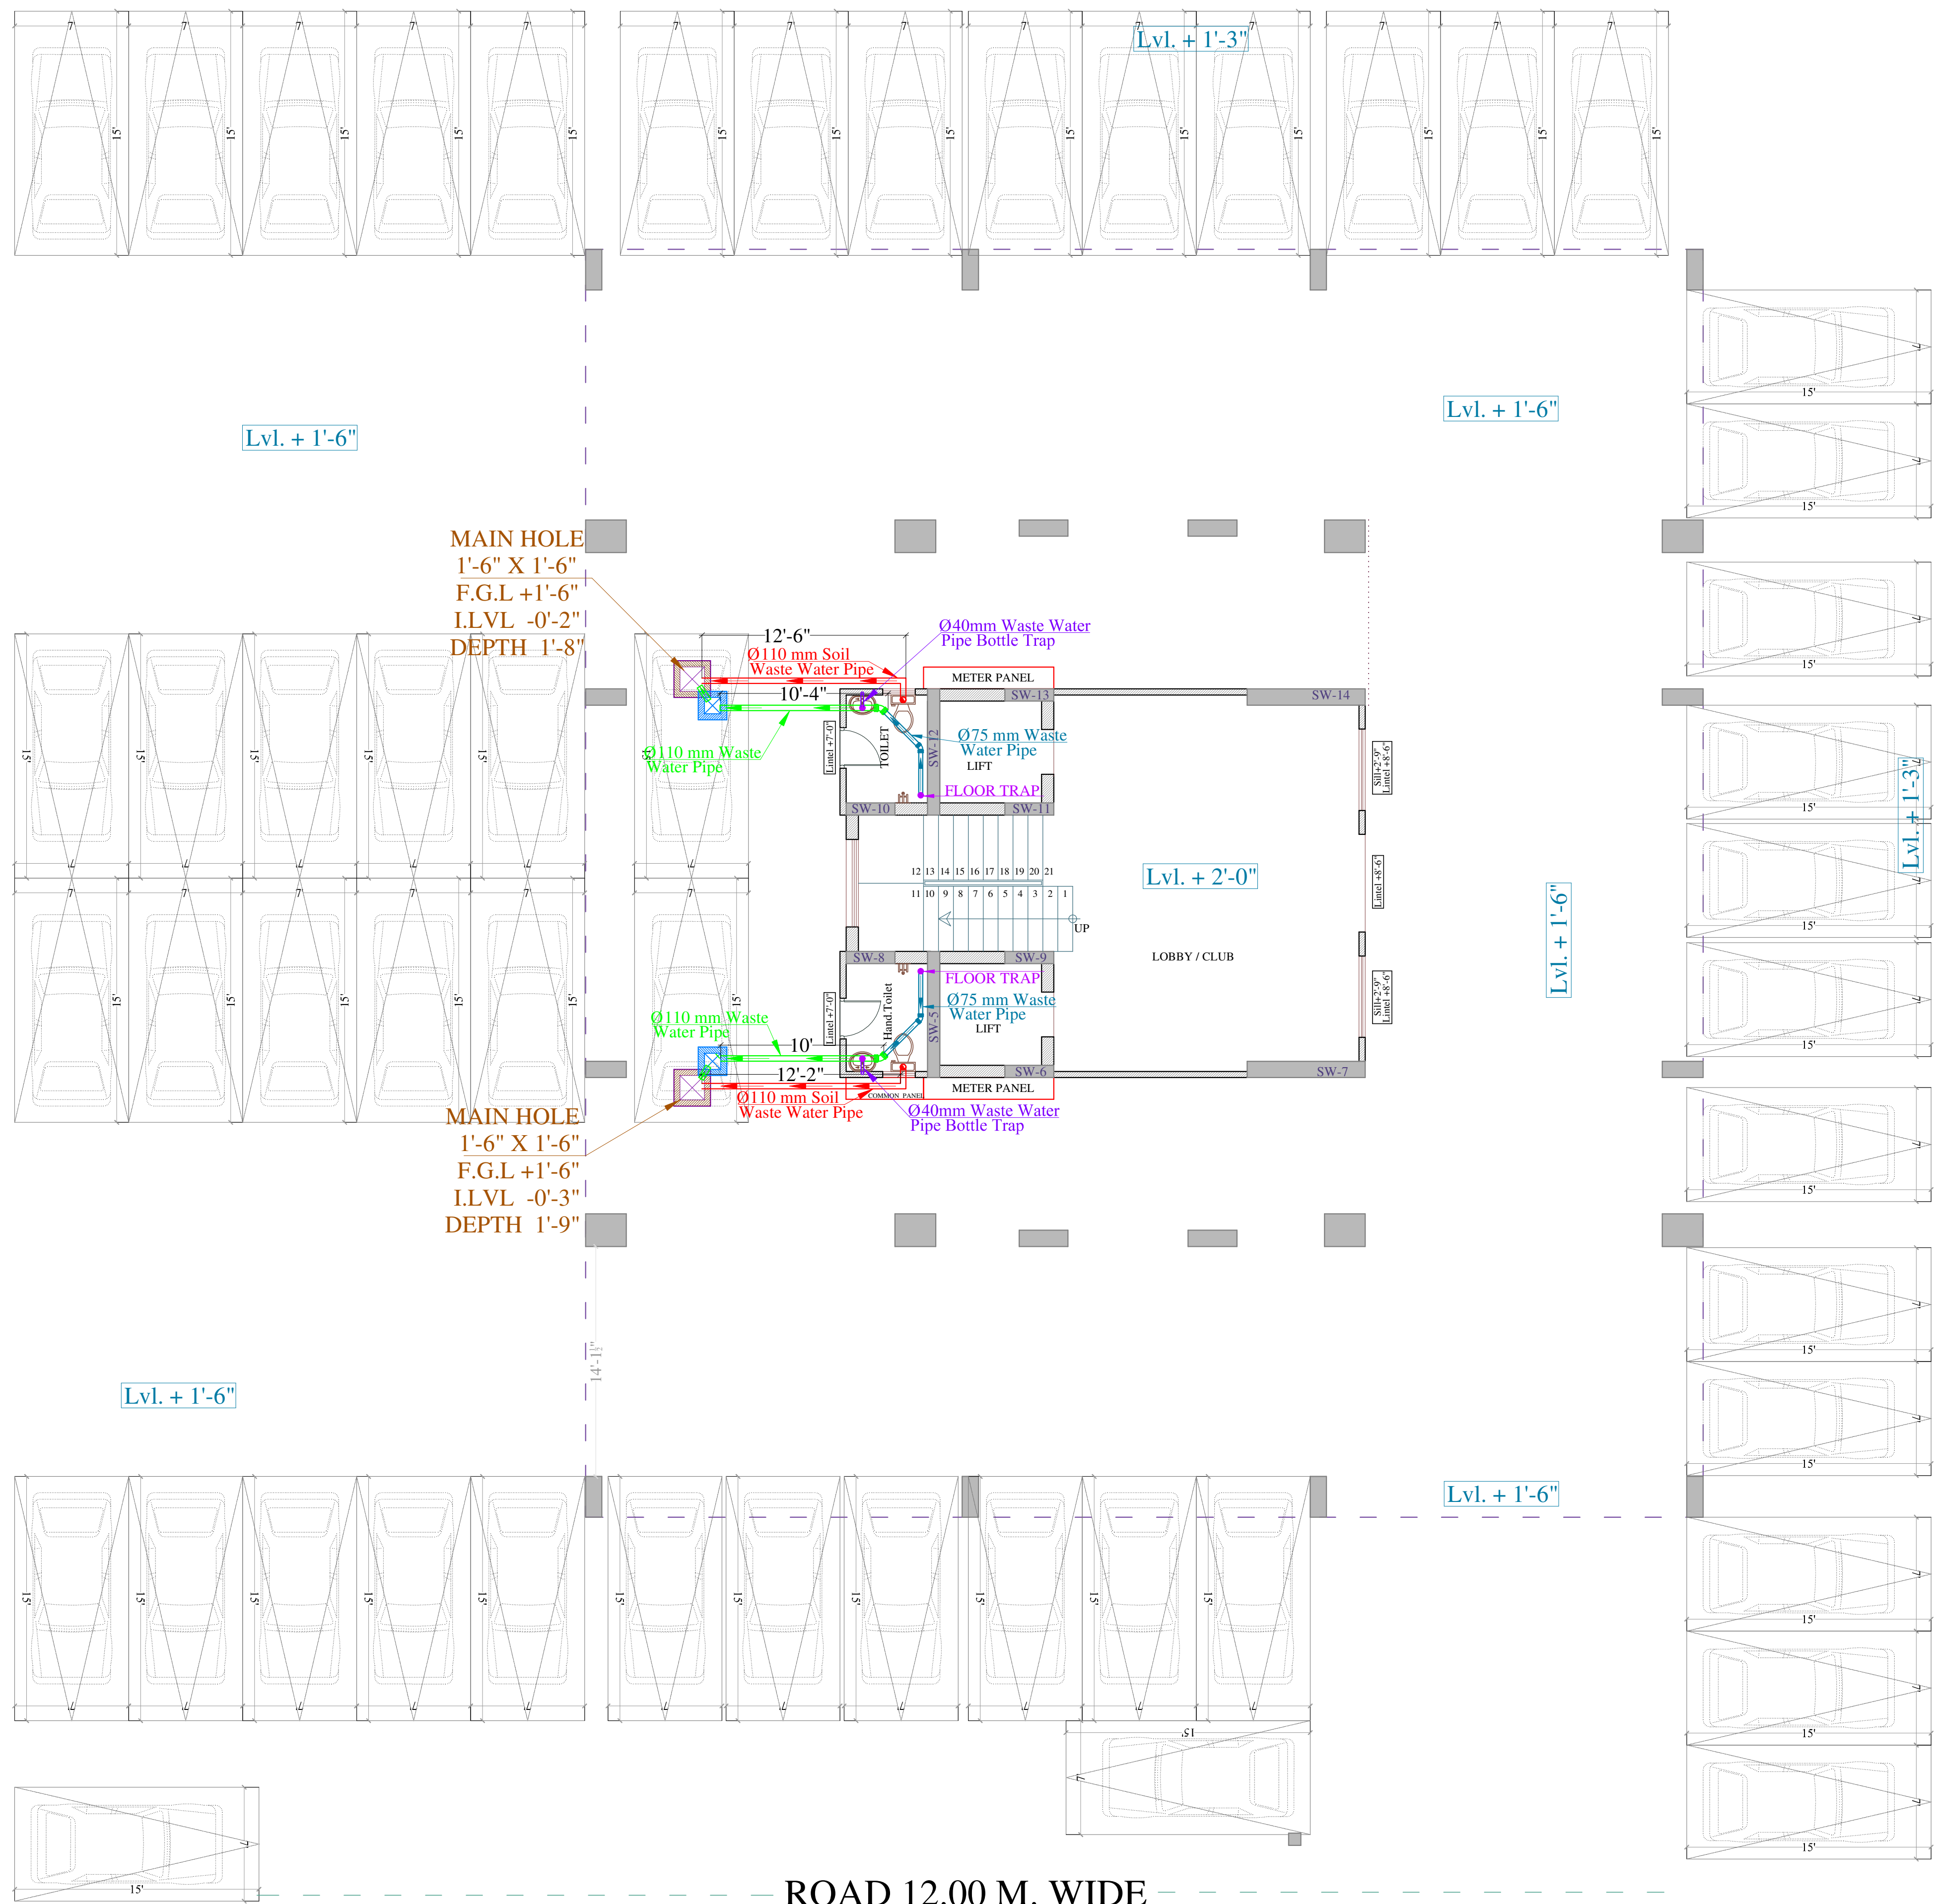

Vipul
VIPUL AGARWAL
M.E.P. CONSULTANT
B.E. ELECTRICAL

SYMBOL	DESCRIPTION
	Ø110 mm Soil Waste Water Pipe
	Ø110 mm Waste Water Pipe
	Ø110 mm Rain Water Pipe
	Ø110 mm Soil Waste Water Pipe Slope 1:150
	Ø110 mm Waste Water Pipe Slope 1:150
	Ø110 mm Rain Water Pipe Slope 1:200
	Ø75 mm Waste Water Pipe Internal Toilet Slope 1:150
	Ø75 mm Rain Water Pipe
	Ø40mm Waste Water Pipe Bottle Trap
	FLOOR TRAP
	Flow Direction
	6" Platform Raise

PROJECT NAME:-
WONDER HOMES
PROMOTER:-
VIVEK CHORDIA
PROPRIETER OF
VIVANTA CORPORATION

PROJECT ADDRESS:-
PROPOSED RESIDENTIAL BUILDING
AT R17-263, 264 AJMER ROAD
(CHORDIYA CITY) SCHEME -
INDRAPRASTH COLONY AJMER ROAD,
JAIPUR.

DRAWING:
**BLOCK-B
STILT FLOOR
DRAINAGE PLAN**


DRN. BY:-
NITIN
CKD. BY:-
SANJAY
APPD. BY:-
VIPUL AGARWAL

DATE : -
11-11-2024
REV. : -
00
SCALE:-
N.T.S.

SERVICES CONSULTANT :-
VIPUL CONSULTING,
F 9 / 440 , Keshav Marg,
Chitrakut Scheme,Jaipur
PH:91-0-93146-10438 ,0141-2440946
Mail:vipul8599@yahoo.com


ARCHITECT :-
SPACE GRID
C-49,VIDYA APARTMENT,PARAS MARG,
BAPU NAGAR,NEAR JANTA STORE
CIRCLE, JAIPUR-302015
PH-09314918766,0141-4005506 (O)
Email:-info.spacegrid@gmail.com



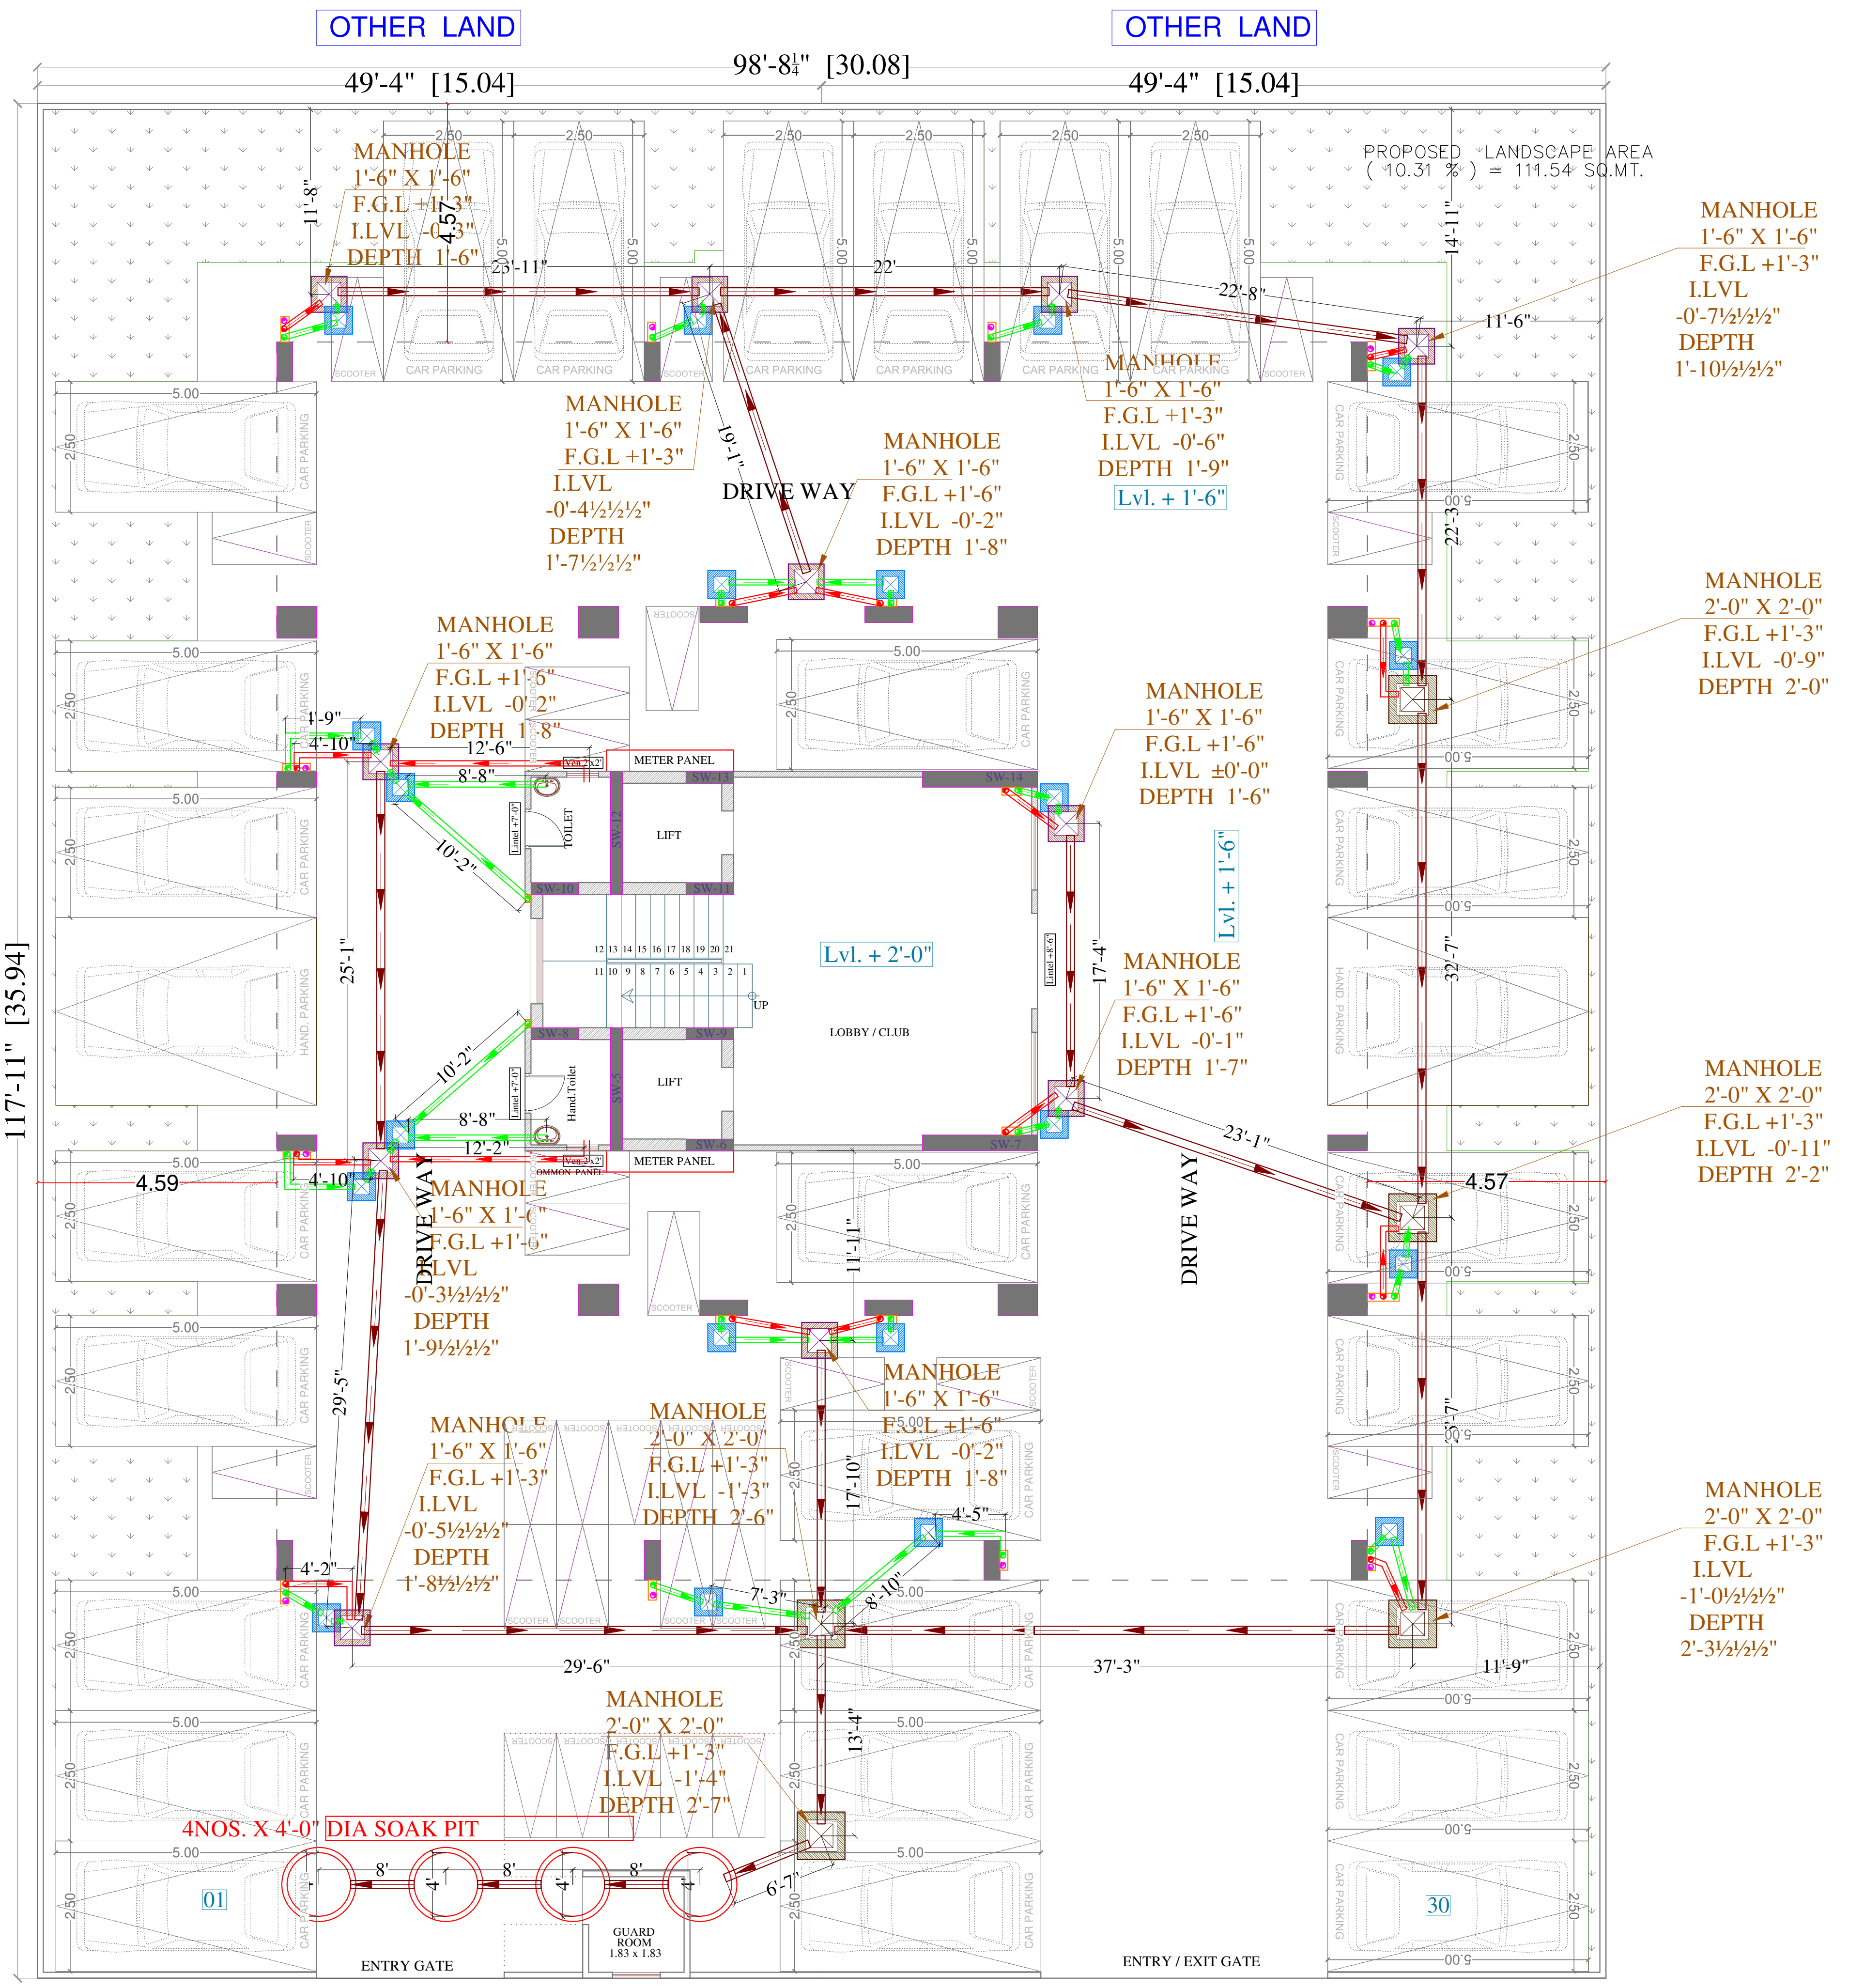

Vipul
VIPUL AGARWAL
M.E.P. CONSULTANT
B.E. ELECTRICAL

PROJECT NAME:- WONDER HOMES	PROJECT ADDRESS:- PROPOSED RESIDENTIAL BUILDING OF PLOT NO. R17/263, R17/264(NIJ KHATEDARI) SCHEME :- "INDRAPRASHTH (CHORDIA CITY)" AJMER ROAD, JAIPUR."	DRAWING: BLOCK-B EXTERNAL SEWERAGE CHAMBER ROUTE WITH LEVELS PLAN	DRN. BY:- FALGUNI	DATE :- 15-04-2023	SERVICES CONSULTANT :- VIPUL CONSULTING, F 9 / 440 , Keshav Marg, Chitrakut Scheme,Jaipur PH:91-0-93146-10438 ,0141-2440946 Mail:vipul8599@yahoo.com	ARCHITECT :- SPACE GRID C-49,VIDYA APARTMENT,PARAS MARG, BAPU NAGAR,NEAR JANTA STORE CIRCLE, JAIPUR-302015 PH:09314918766,0141-4005506 (O) Email:-info.spacegrid@gmail.com	24" SOIL WASTE PIPE SLOPE 1:150 24" WASTE WATER PIPE SLOPE 1:150 26" SOIL WASTE PIPE SLOPE 1:200 GULLY TRAP 1'-0" X 1'-0" DEPTH- 1'-0" SEWERAGE MANHOLE 1'-6" X 1'-6" SEWERAGE RECTANGULAR MANHOLE 2'-0" X 2'-0"
PROMOTER:- VIVEK CHORDIA PROPRIETOR OF VIVANTA CORPORATION			CKD. BY:- SANJAY	REV. :- 00			S E W N
			APPD. BY:- VIPUL AGARWAL	SCALE:- N.T.S.			

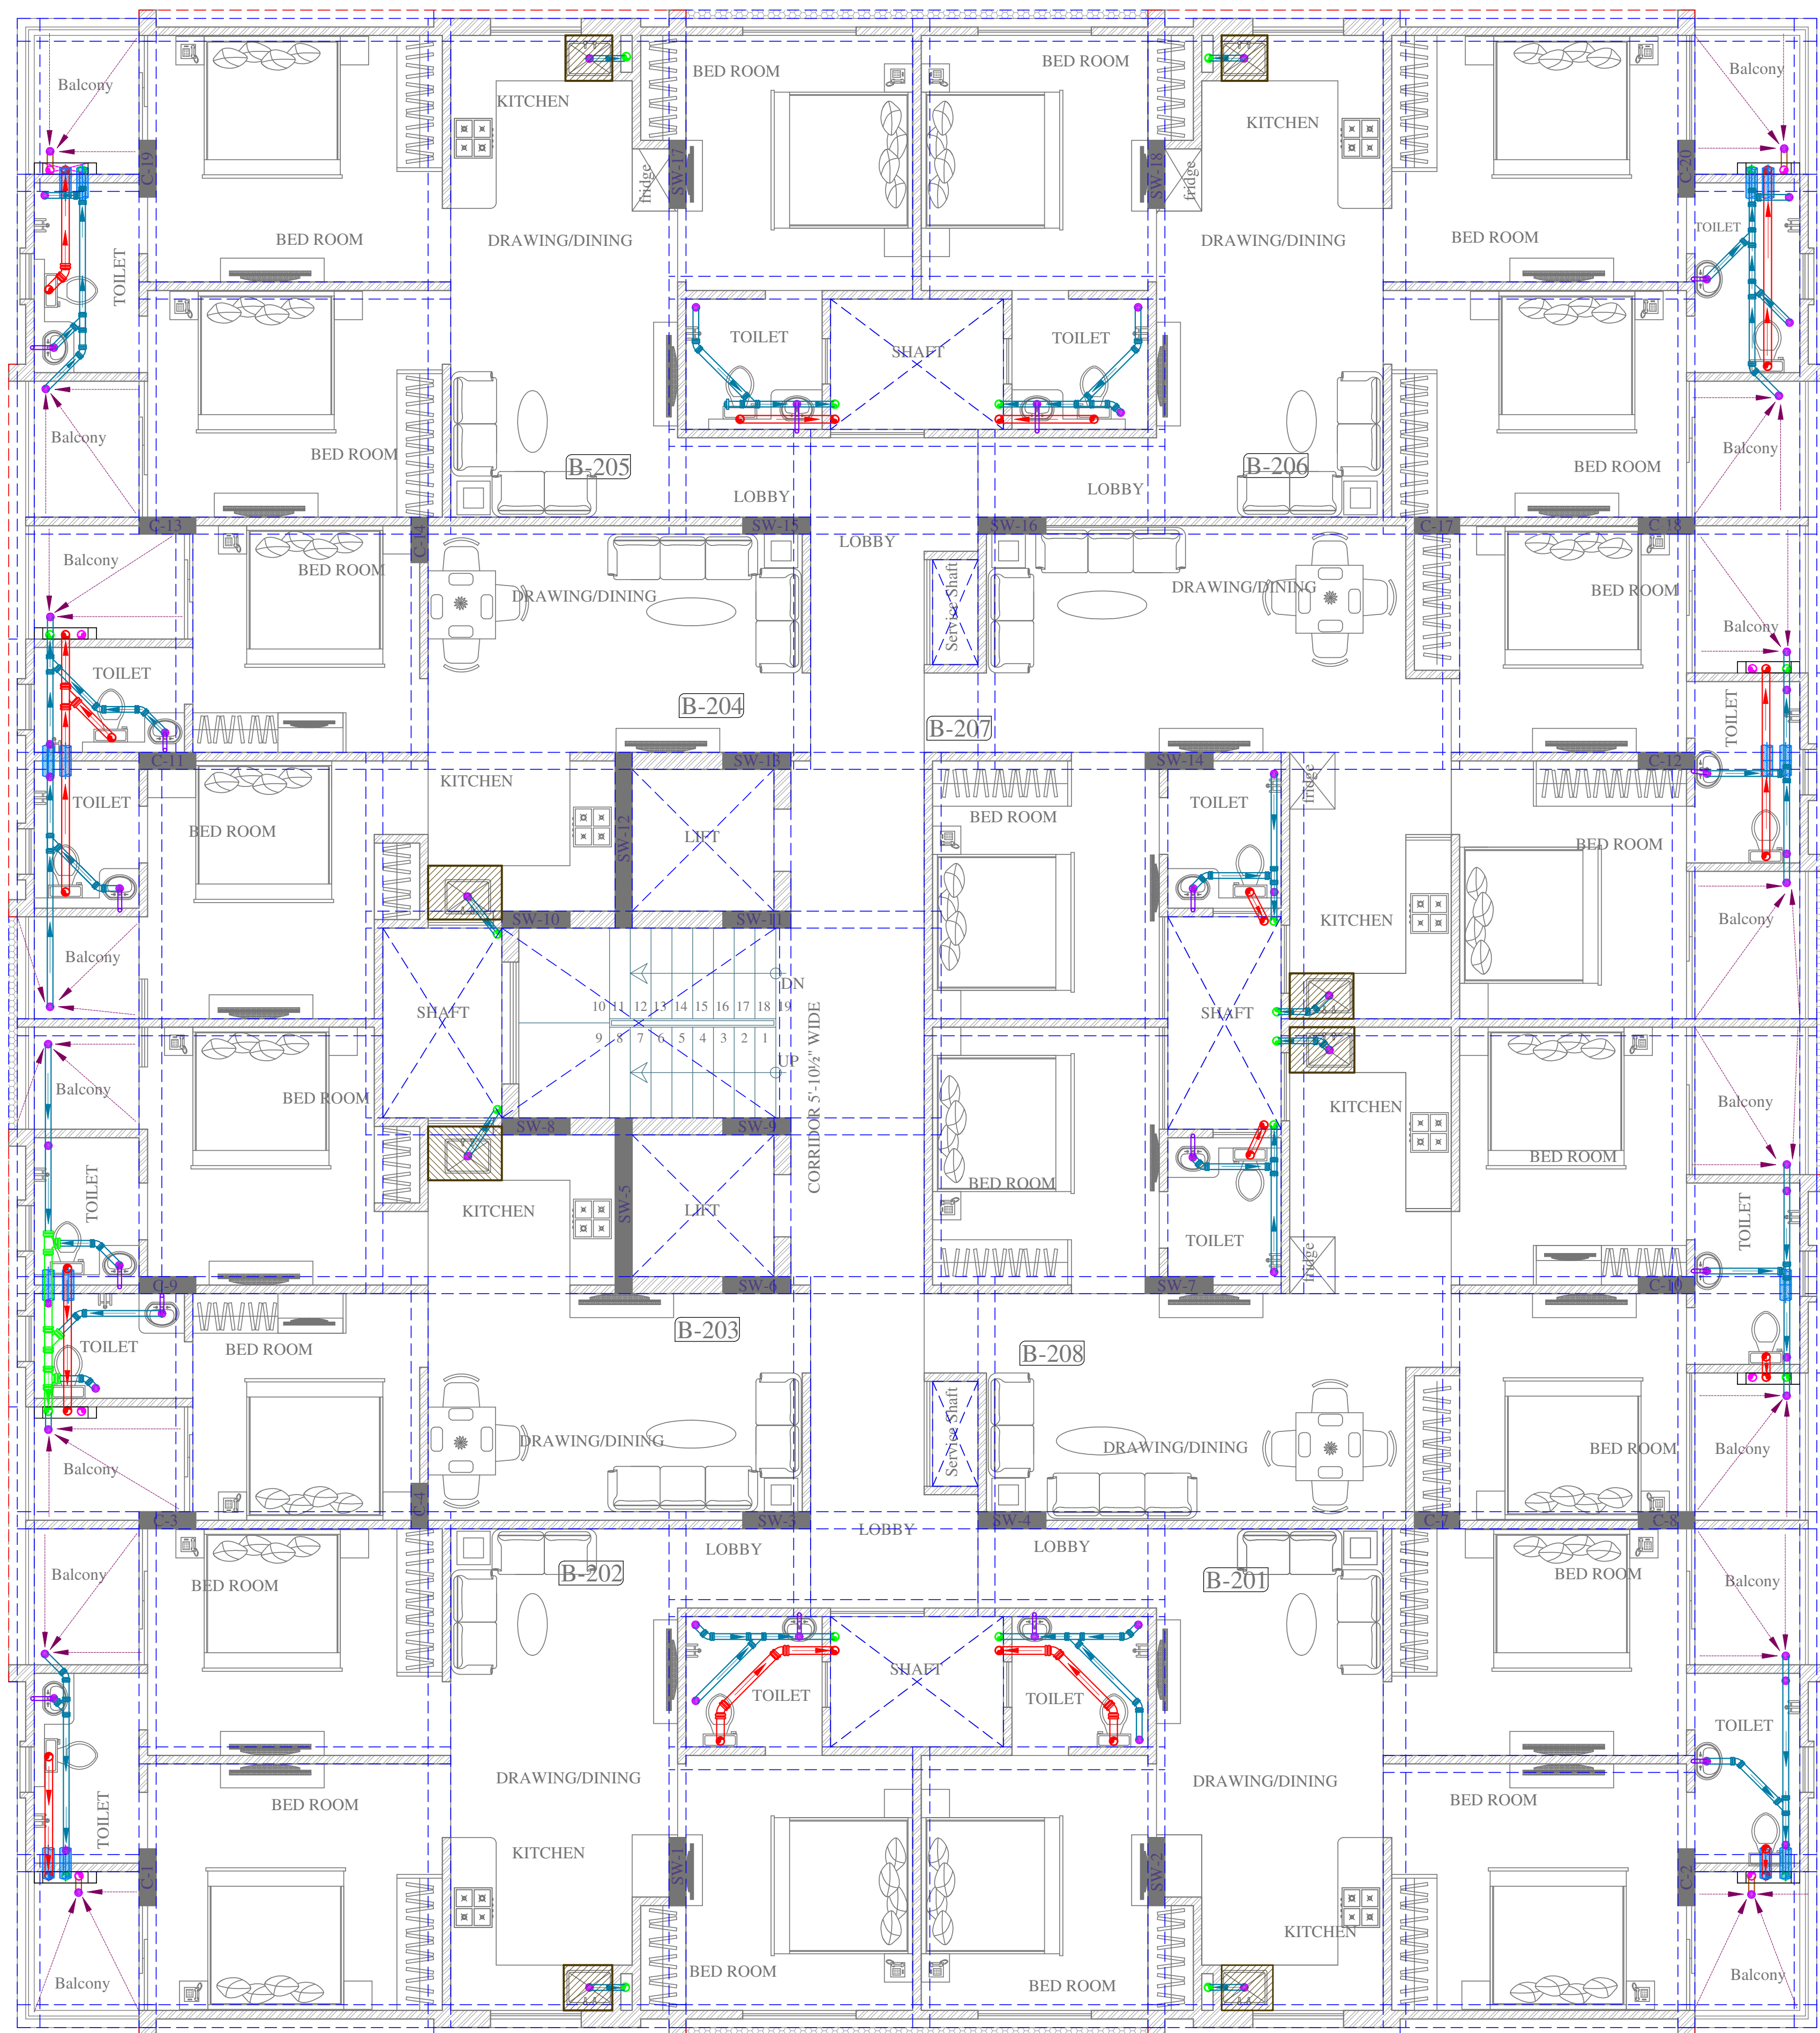

SYMBOL	DESCRIPTION
	Ø110 mm Soil Waste Water Pipe
	Ø110 mm Waste Water Pipe
	Ø110 mm Rain Water Pipe
	Ø110 mm Soil Waste Water Pipe Slope 1:150
	Ø110 mm Waste Water Pipe Slope 1:150
	Ø110 mm Rain Water Pipe Slope 1:200
	Ø75 mm Waste Water Pipe Internal Toilet Slope 1:150
	Ø75 mm Rain Water Pipe
	Ø40mm Waste Water Pipe Bottle Trap
	FLOOR TRAP
	Flow Direction
	6" Platform Raise

Vipul
VIPUL AGARWAL
M.E.P. CONSULTANT
B.E. ELECTRICAL

PROJECT NAME:-
WONDER HOMES
PROMOTER:-
VIVEK CHORDIA
PROPRIETER OF
VIVANTA CORPORATION

PROJECT ADDRESS:-
PROPOSED RESIDENTIAL BUILDING OF
PLOT NO. R17/263, R17/264(NUJI
KHATEDARI) SCHEME :-
"INDRAPRASTH (CHORDIA CITY)"
AJMER ROAD, JAIPUR."

DRAWING:
**BLOCK-B
TYPICAL FLOOR
INTERNAL DRAINAGE
PLAN**

DRN. BY:-
RUPENDRA
CKD. BY:-
SANJAY
APPD. BY:-
VIPUL AGARWAL

DATE : -
18-11-2022
REV. : -
00
SCALE:-
N.T.S.

SERVICES CONSULTANT :-
VIPUL CONSULTING,
F 9 / 440 , Keshav Marg,
Chitrakut Scheme,Jaipur
PH:91-0-93146-10438 ,0141-2440946
Mail:vipul8599@yahoo.com

ARCHITECT :-
SPACE GRID
C-49,VIDYA APARTMENT,PARAS MARG,
BAPU NAGAR,NEAR JANTA STORE
CIRCLE, JAIPUR-302015
PH-09314918766,0141-4005506 (O)
Email:-info.spacegrid@gmail.com

