


REVISION LEGEND S.NO, DATE DESCRIPTION 01 01 ESCRIPTION 02 Image: Comparison of the symptotic comparison of the symptot comparison of the symptot comparison of the symptot	E.AND NOT TO BE COPIED OR USED WITHOUT THEIR PERMISSION	REFER RESPECTIVE SCHEDULES	NG & ELECTRICAL, ETC. IS THE RESPONSIBILITY OF THE CONTRACTOS.	EXECUTION AT SITE.	CTURAL AND SREVICES DRAWINGS MUST BE RECOUCHT TO THE	THE LOCATION OF ALL STRUCTURAL MEMBERS & MASONRY WALLS.	AWING SHOULD NOT BE SCALED UNDER ANY CIRCUMSTANCES. BY THE CONTRACTORS PRIOR TO EXECUTION OF WORK AT THE SITE.	HES		
					02	01		REVISI		
				_				O N L		
NAME DRAW SCALE DATE 22 /							ESCRIPTION	EGEND		
		22 / 11 / 2019 APPD BY VIPUL AGARWAL	CHKD BY SANJAY	DEALT BY WASEEM		PROI NO - PA-06 17	SCHEMATIC DL	WATER SUP		
WATER SUP SCHEMATIC DL/ PROJ. NO PA-06_17 DEALT BY WASEEM CHKD BY SANJAY APPD BY VIPUL AGARWAL			CEN02			DRAWING NO	AGRAM	PPLY		
WATER SUPPLY SCHEMATIC DIAGRAM PROJ. NO PA-06_17 DRAWING NO. DEALT BY WASEEM CHKD BY SANJAY APPD BY VIPUL AGARWAL CEN02		N	Ć	3)		NORTH				

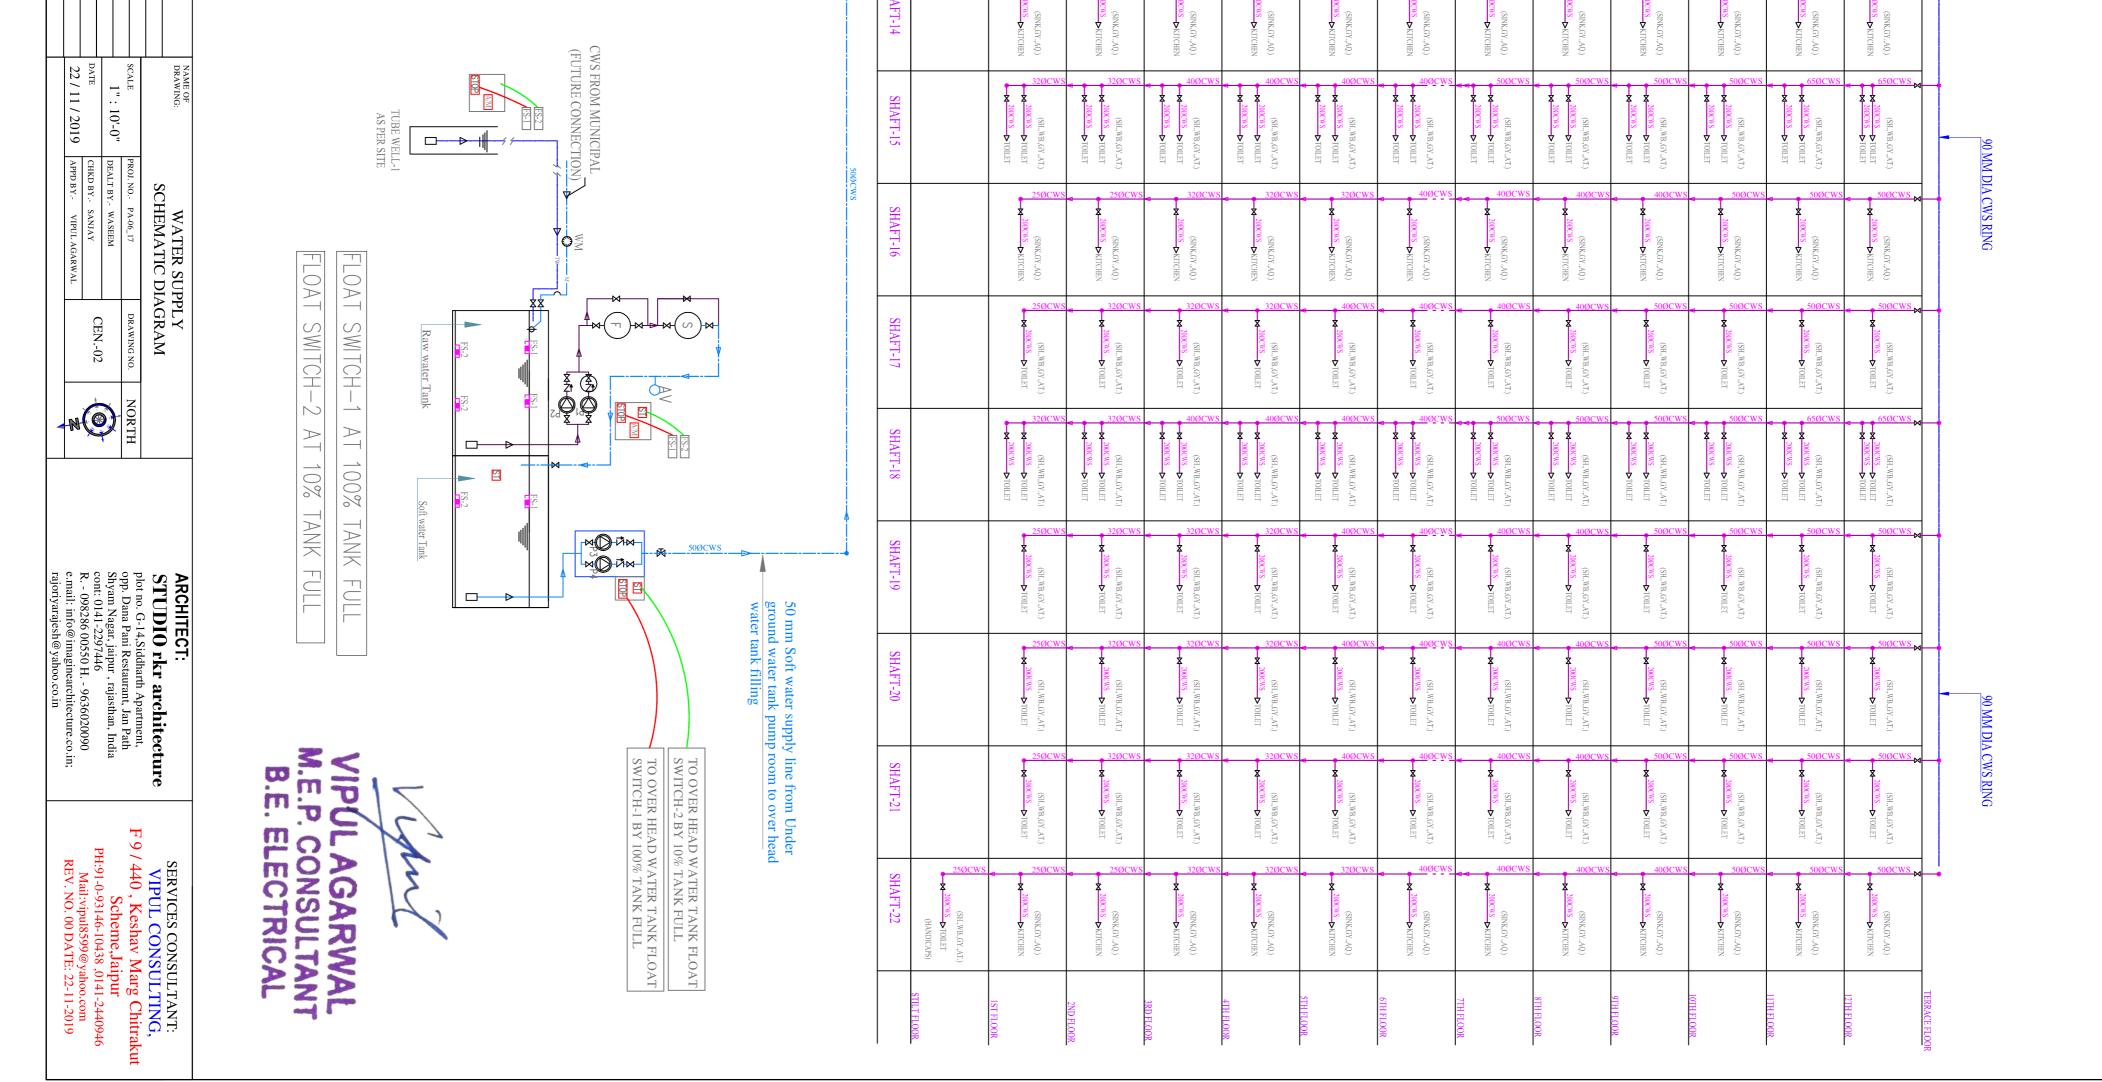

									0		0				
	SHAFT-9		32ØCWS (SH,WB,GY,AT,) × 200CWS ► TOILET × 200CWS ► TOILET	32ØCWS (SH,,WB,,GY,,AT,) 200CWS ► TOILET TOILET	400CWS (SH,,WB,,GY,,AT,) ★ 200CWS ► TOILET ★ 200CWS ► TOILET	400CWS (SH,,WB,,GY,,AT,) ★ 200CWS ► TOILET	400CWS (SH,,WB,,GY,,AT,) 200CWS ►TOILET 200CWS ►TOILET	400 (SH,,WB,,GY,,AT,) × 200CWS ► TOILET × 200CWS ► TOILET	500CWS (SH,WB,GY,AT,) 200CWS TOILET	S00CWS (SH.,WB.,GY,,AT.) X 200CWS ► TOILET	SOUCHS SO	500CWS S00CWS S00CWS STOLLET S00CWS STOLLET	650CWS (SH,,WB,,GY,,AT,)	650CWS 50CWS (SH,WB,OY,AT) 200CWS > 700LET TOLLET	90 MM DIA CWS RING
	SHAFT-10		SQCWS (SH,WB,GY,AT) 200CWS ►TOILET	32ØCWS (SH.,WB,GY,ATI) 200CWS TOLLET	32ØCWS (SH,,WB,GY,,AT) 200CWS ►TOILET	32ØCWS (SH,WB,GY,AT))	400CWS (SH,,WB,,GY,,AT) 200CWS TOLLET	400CWS (SH,,WB,GY,,AT) 200CWS ►TOILET	400CWS (SH,WB,GY,AT) 200CWS TOLLET	400CWS (SH,WB,GY,AT) 200CWS ►TOILET	(SH, WB, GY, AT)	500CWS (SH,WB,GY,AT) 200CWS TOLLET	500CWS (SH,,WB,GY,,AT) 200CWS TOILET	SOOCWS (SH,,WB,,GY,,AT) 200CUS TOLLET	
	SHAFT-11		25 (SINK,GY,,AQ.) 200CWS ►KITCHEN	25ØCWS (SINK,GY,,AQ,) 200CWS KITCHEN	32ØCWS (SINK,CY,,AQ) 200CWS ♥KTTCHEN	32ØCWS (SINK,CY,,AQ) ▼ 200CWS ▼ KITCHEN	32ØCWS (SINK,GY,,AQ)	400 (SINK,CY,AQ) 200CWS ►KITCHEN	4000CWS (SINK,GY,AQ) S200CWS VRTCHEN	400CWS (SINK,CY,AQ) 200CWS ►KITCHEN	40 (SINK,GY,AQ) ▼ 200CWS ► KITCHEN	5000CWS (SINK,GY,,AQ.) ▼ 200CWS ▼ KITCHEN	500CWS (SINK,GY,,AQ) 200CWS ♥KTTCHEN	5000CWS 5000CWS (SINK,GY,AQ) 200CWS ♥KITCHEN	1000 GRAVITY SUPPLY FIRE HYDRANT PIPE WITH GATE VALVE THRU 900 LPM PUMP
•		50ØCWS	50ØCWS	s 50ØCWS ⊲ 8H40001	50ØCWS	50ØCWS	50Ø⊆WS	50ØCWS	50ØCWS	50ØCWS	50ØCWS	50ØCWS	50ØCWS	50ØCWS	
]	SHAFT-12		25 (SINK,GY,,AQ.) 200CWS 200CWS ►KITCHEN	25ØCWS (SINK,GY,,AQ.) ▼KITCHEN	32ØCWS (SINK,CY,,AQ) 200CWS ► KITCHEN	32ØCWS (SINK,CY,,AQ.)	32ØCWS SINK,GY,₊AQ,) VKITCHEN	400 (SINK,CY,,AQ.) 200CWS ►KITCHEN	400CWS (SINK,CY,,AQ)	400CWS (SINK,CY,,AQ) 200CWS ► KITCHEN	40 (SINK,GY,,AQ) 200CWS ►KITCHEN	5000CWS (SINK,CY,,AQ.) 200CWS ▼KITCHEN	5000CWS (SINK,CY,,AQ.) 200CWS ► KITCHEN	5000CWS (SINK,GY,AQ) 200CWS ▼KITCHEN	FIRE TANK SOFT TANK
	SHAFT-13		32ØCWS (SH,,WB,,GY,,AT.) × 200CWS ►TOILET	32ØCWS (SH,,WB,,GY,,AT,) X 200CWS ♥TOILET X 200CWS ♥TOILET	400CWS (SH.,WB.,GY.,AT.) ★ 200CWS ►TOILET TOILET	400CWS (SH,,WB,,GY,,AT.) ★ 200CWS ► TOILET	400CWS (SH,,WB,,GY,,AT.) ★ 200CWS ►TOILET * 200CWS ►TOILET	400C (SH.,WB.,GY.,AT.) 200CWS ►TOILET	S00CWS (SH,,WB,GY,,AT.) X 200CWS ➤TOILET	500CWS (SH.,WB.,GY.,AT.) 200CWS ►TOILET	SOOCWS (SH,,WB,GY,,AT.) A 200CWS ► TOILET	500CWS (SH,WB,GY,AT.) 200CWS ➤TOILET	65ØCWS (SH,,WB,,GY,,AT.) 200CWS ►TOILET	65ØCWS (SH,WB,GY,AT.)	MUMTY LVL. 1000 GRAVITY SUPPLY CWS RING PIPE WITH GATE VALVE
	SHAFT-14		25ØCWS (SINK,GY,"AQ.) ▼KITCHEN	25ØCWS 200CWS VITCHEN	32ØCWS 32ØCWS (SINK.GY.,AQ.) SINK.GY,AQ.)	32ØCWS 320CWS (SINK,GY,,AQ.) ▼KITCHEN	32ØCWS X 200CWS X XITCHEN	400CWS (SINK.GY."AQ.) ▼ KITCHEN	4000CWS Supervision (SINK,GY,AQ.) Supervision (SINK,GY,AQ.)	4000CWS (SINK.GY.AQ.)	4000CWS (SINK,GY,AQ) ▼ 200CWS ▼ KITCHEN	S000CWS S000CWS (SINK,GY,AQ.) SINK,GY,AQ.)	S000CWS (SINK,GY,AQ) SUDCWS X 200CWS X 200CWS X X 200CWS	S0ØCWS S0ØCWS X 200CWS VITCHEN KITCHEN	ITH ITH
500	SHAFT-15		(SH,,WB,GY,,AT) 200CWS TOLLET 200CWS TOLLET	32ØCWS (SH,WB,GY,AT) 200CWS ♥ TOLLET 200CWS ♥ TOLLET	400 (SH,,WB,,GY,,AT) 200CWS TOLLET	400CWS (SH,,WB,GY,,AT) 200CWS > TOILET 200CWS > TOILET	400CWS (SH,WB,GY,AT) 200CWS VTOLLET 200CWS VTOLLET	400 (SH,,WB,GY,,AT) 200CWS TOLLET	500CWS (SH,,WB,GY,,AT) 200CWS TOLLET	SOOCWS (SH,,WB,GY,,AT) 200CWS TOLLET	SOOCWS (SH,,WB,,GY,,AT) 200CWS TOLLET 200CWS TOLLET	SOOCWS (SH,,WB,GY,AT) 200CWS TOLLET	(SH,,WB,GV,,AT) 200CWS TOLLET	65ØCWS (SH,WB,GY,AT) 200CWS ♥TOLET 200CWS ♥TOLET	90 MM D
50ØCWS	SHAFT-16		25ØCWS (SINK,GY,AQ) Z00CWS ▼KITCHEN	25ØCWS 200CWS KITCHEN	32ØCWS 32ØCWS (SINK,GY,AQ) ▼KITCHEN	32ØCWS 3200CWS (SINK,GY,AQ) ▼KITCHEN	32ØCWS X 200CWS X (SINK,GY,AQ.) X KITCHEN	400CWS (SINK.GY.AQ) X 200CWS KITCHEN	4000CWS (SINK,GY,AQ) X 200CWS ▼KITCHEN	4000CWS (SINK.GY,AQ) ▼ X200CWS ▼ KITCHEN	4000CWS (SINK,GY,AQ) ▼ 200CWS ▼ KITCHEN	S000CWS S000CWS (SINK,GY,AQ) ▼KITCHEN	S000CWS (SINK,GY,AQ) S000CWS X200CWS X1TCHEN	S0ØCWS S0ØCWS S00CW	90 MM DIA CWS RING
	SHAFT-17		25 00CWS 200CWS 200CWS ►TOILET	32ØCWS SH,,WB,,GY,,AT,) X 200CWS ▼TOILET	32ØCWS (SH,,WB,,GY,,AT.) X 200CWS ►TOILET	32ØCWS (SH,,WB,,GY,,AT.) ★ 200CWS ►TOILET	400CWS (SH,,WB,,GY,,AT.) x 200CWS ►TOLLET	400CWS (SH,,WB,,GY,,AT.) × 200CWS ►TOILET	400CWS (SH,,WB,,GY,,AT.) ★ 2000CWS ► TOULET	4000CWS (SH,,WB,,GY,,AT.) x 2000CWS ►TOILET	SOOCWS (SH,,WB,,GY,,AT.) 2000CWS ►TOLLET	5000CWS (SH,,WB,,GY,,AT.) x 200CWS ►TOILET	500 (SH,,WB,,GY,,AT.) 200CWS ►TOILET	5000CWS (SH,WB,GY,AT.) 2000CWS ►TOILET	
	SHAFT-18		32ØCWS (SH,,WB,,GY,,AT,) x 200CWS x 200CWS x TOILET TOILET	32ØCWS (SH,,WB,,GY,,AT,) 200CWS 701LET 701LET	400CWS (SH,,WB,,GY,,AT,)	400CWS (SH,,WB,,GY,,AT,) 200CWS TOILET	400 (SH,WB,GY,AT) A 200CWS → TOILET 200CWS → TOILET	400 (SH,,WB,,GY,,AT,) 400 400 400 400 400 (SH,,WB,,GY,,AT,) 400 400 400 400 400 400 400 40	5000CWS (SH,,WB,,GY,,AT,) SU0CWS 200CWS TOILET	5000CWS (SH,,WB,,GY,,AT.) S000CWS ➡TOILET 2000CWS ➡TOILET	S00 (SH,,WB,,GY,,AT.) S00 (SH,,WB,,GY,,AT.) S00 S00 (SH,,WB,,GY,,AT.)	5000CWS (SH,WB,GY,AT) S200CWS ♥TOILET	65ØCWS (SH,,WB,,GY,,AT)	650CWS (SH,WB,GY,AT.) SU0CWS SU0CWS SU0CWS SU0CUS SUS SU0CUS SU0CUS SU0CUS SU0CUS SU0CUS SU0CUS SU0CUS SU0CUS SU0	

SWITCH-1 AT 100% TANK FULL SWITCH-2 AT 10% TANK FULL