


PROPOSED LAYOUT Plan For  
VILL.HUSINGPUR , KHASRA NO.-83/84/85  
BEHIND OMAX PANORAMA CITY ON BHIWADI

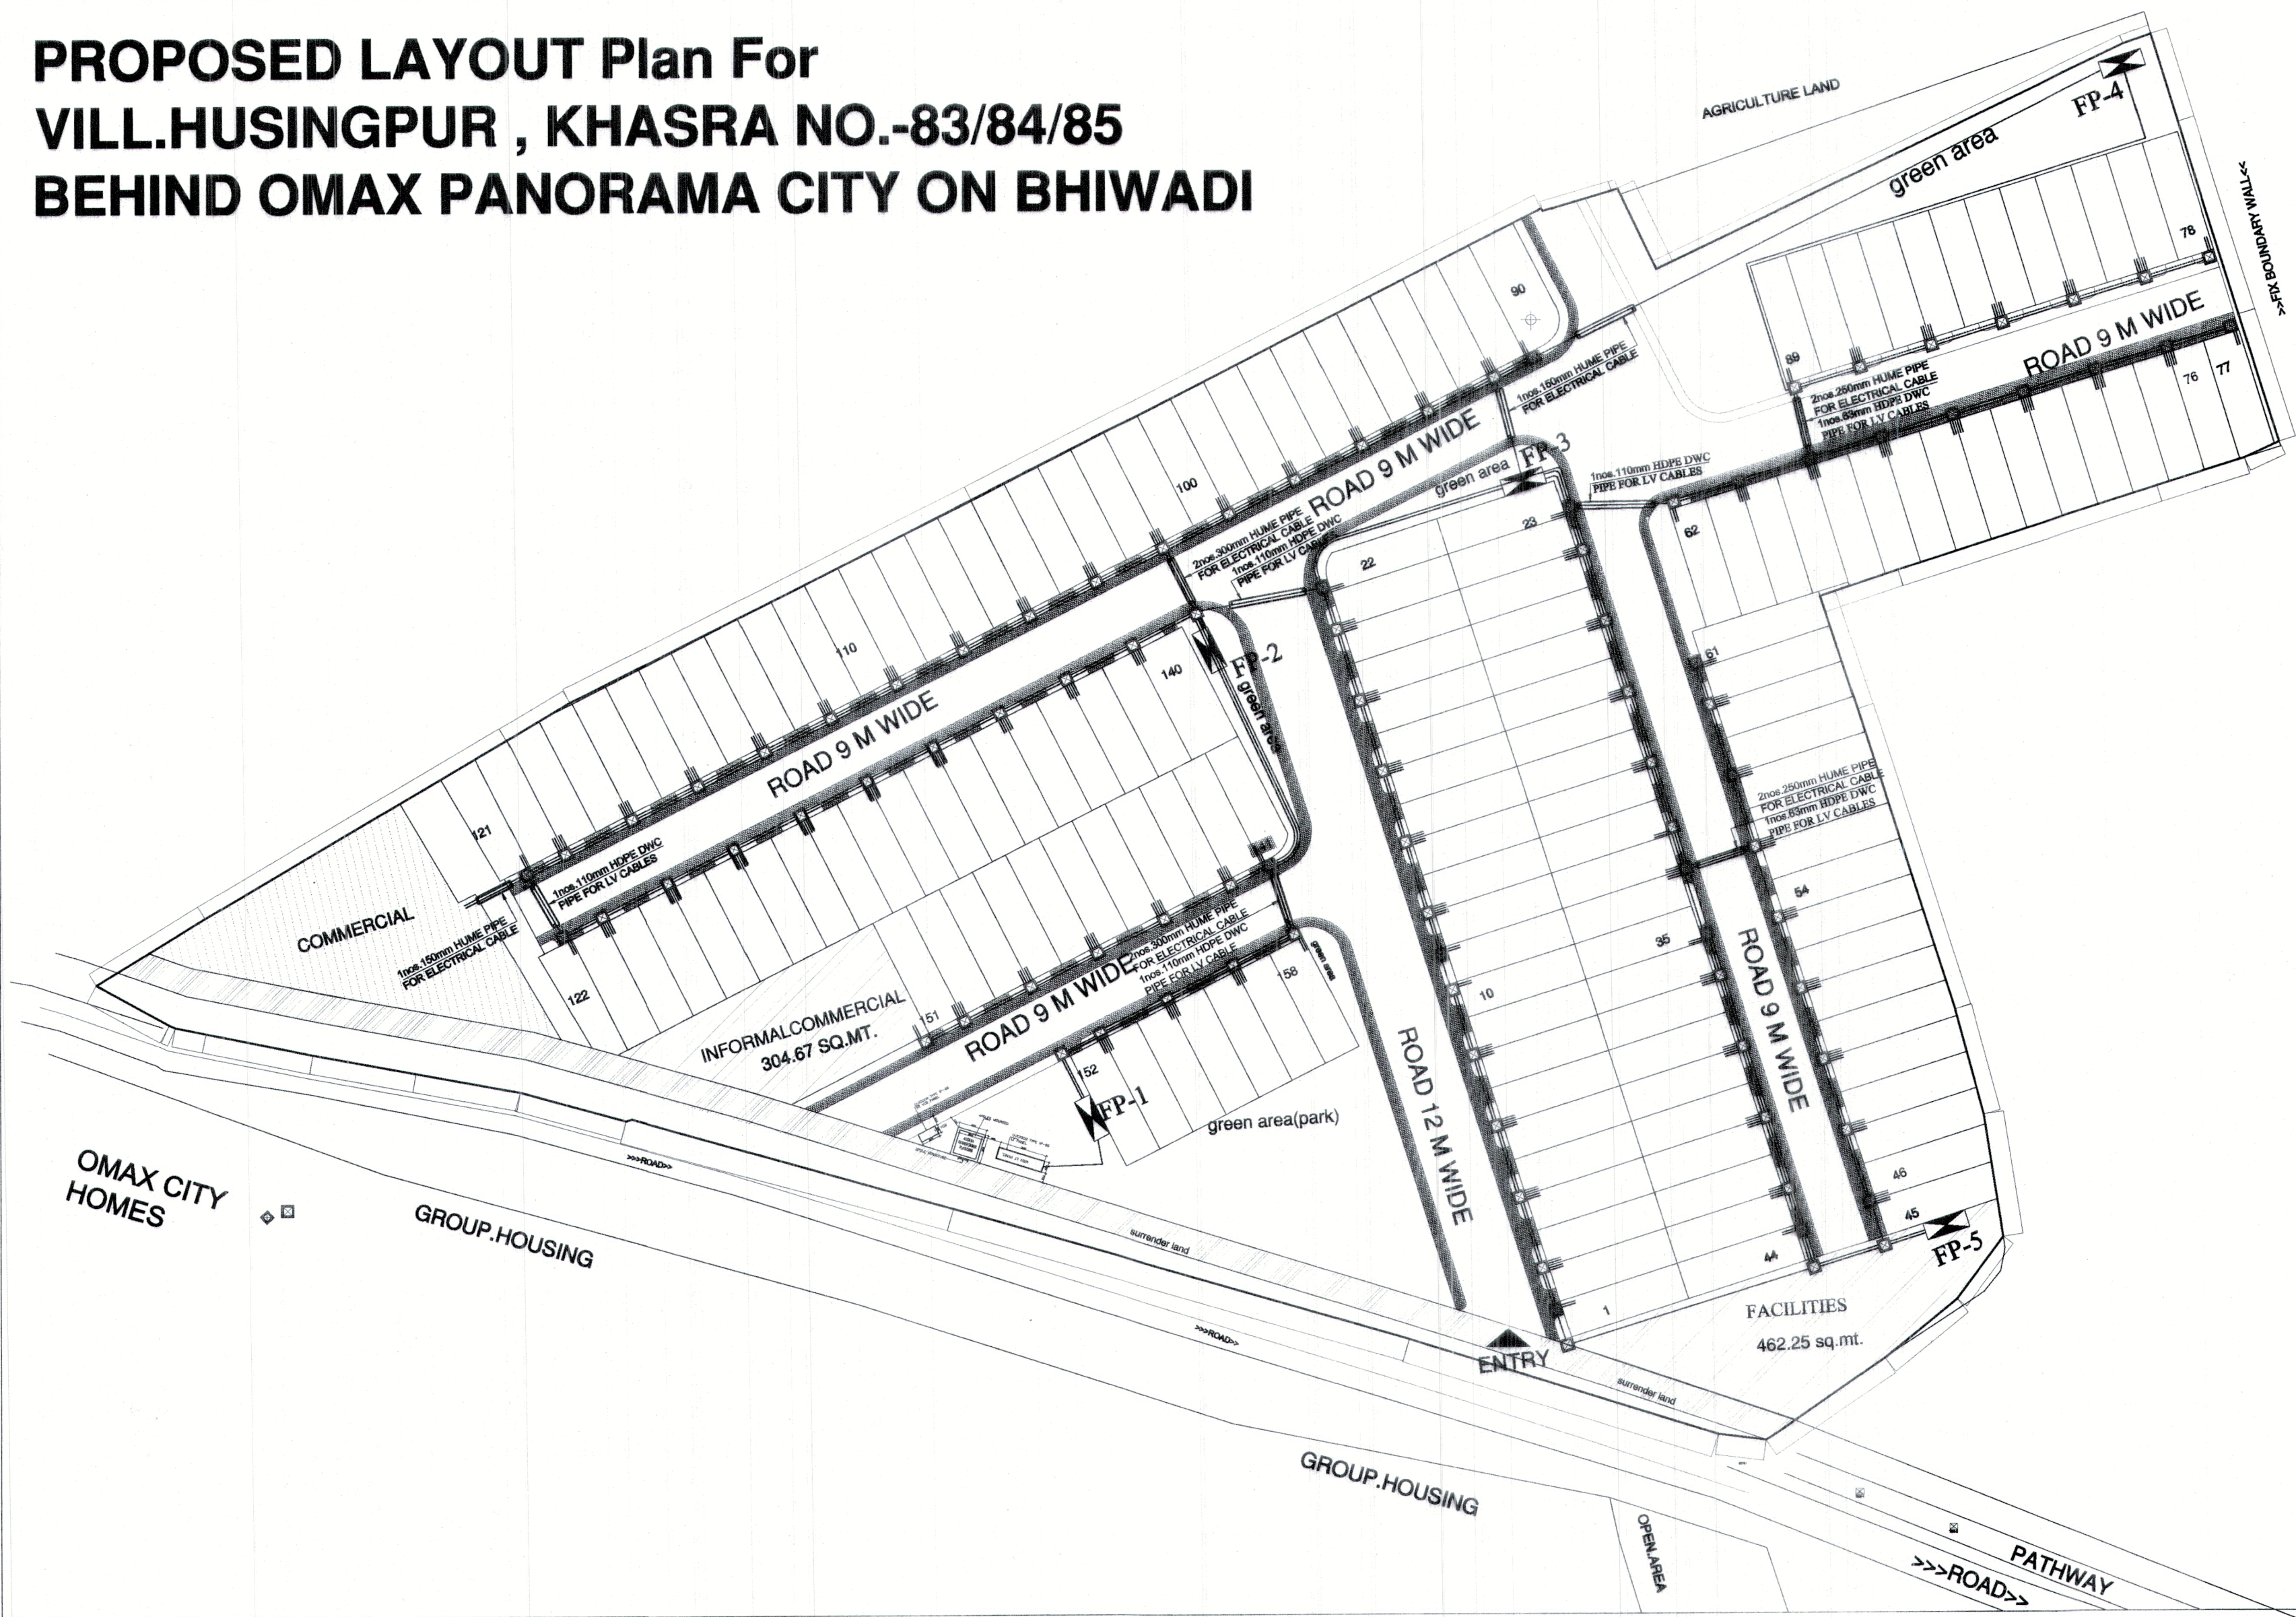

DRAWING TITLE:-

MASTER PLAN  
ELECTRIFICATION  
ON TRANSFORMER  
FOR R.PANEL, ETC.

CLINT:-

SWARN DHARA HOUSING LLP

PROJECT:-

ANANDA GREENS KHASRA NO-83,  
84,85 VILLAGE HUSINGPUR, BHIWADI  
ALWAR RAJASTHAN-301018

LAYOUT Plan For  
VILL.HASING PUR BEHIND  
OMAX PANORAMA CITY ON  
BHIWADI

DATE:-

11-08-2017

SCALE:-

1:300

OWNER'S SIGN:-

ARCHITECT'S SIGN:-

Narender K. Jain  
NARENDER KUMAR JAIN  
B.TECH (IIT, DELHI)

NORTH :-

