


SHRI GOVIND MEDICITY RESIDENTIAL SCHEME



LAYOUT PLAN OF KHASRA NO.1792/1705, BEHIND INDIAN OIL PETROL PUMP, SIKAR SANWALI ROAD, SIKAR BY-PASS, SIKAR REVENUE VILL. -DUJOD DIST. SIKAR (RAJ.)
FOR- 90A AND RESIDENTIAL SCHEME CONVERSION
APPLICANT:-1. JAGDISH PRASAD S/O GOVIND 2. BHANWARI DEVI W/O MADAN LAL 3. MAHESH KHICHAR S/O MADAN LAL SHARWAN KUMAR S/O MOHAN LAL 5. SUBHASH KHICHAR S/O MOHANLAL SUMATINATH REAL ESTATE PVT. LTD. SIKAR THROUGH ANUBAV JAIN S/O NANAG RAM JAIN

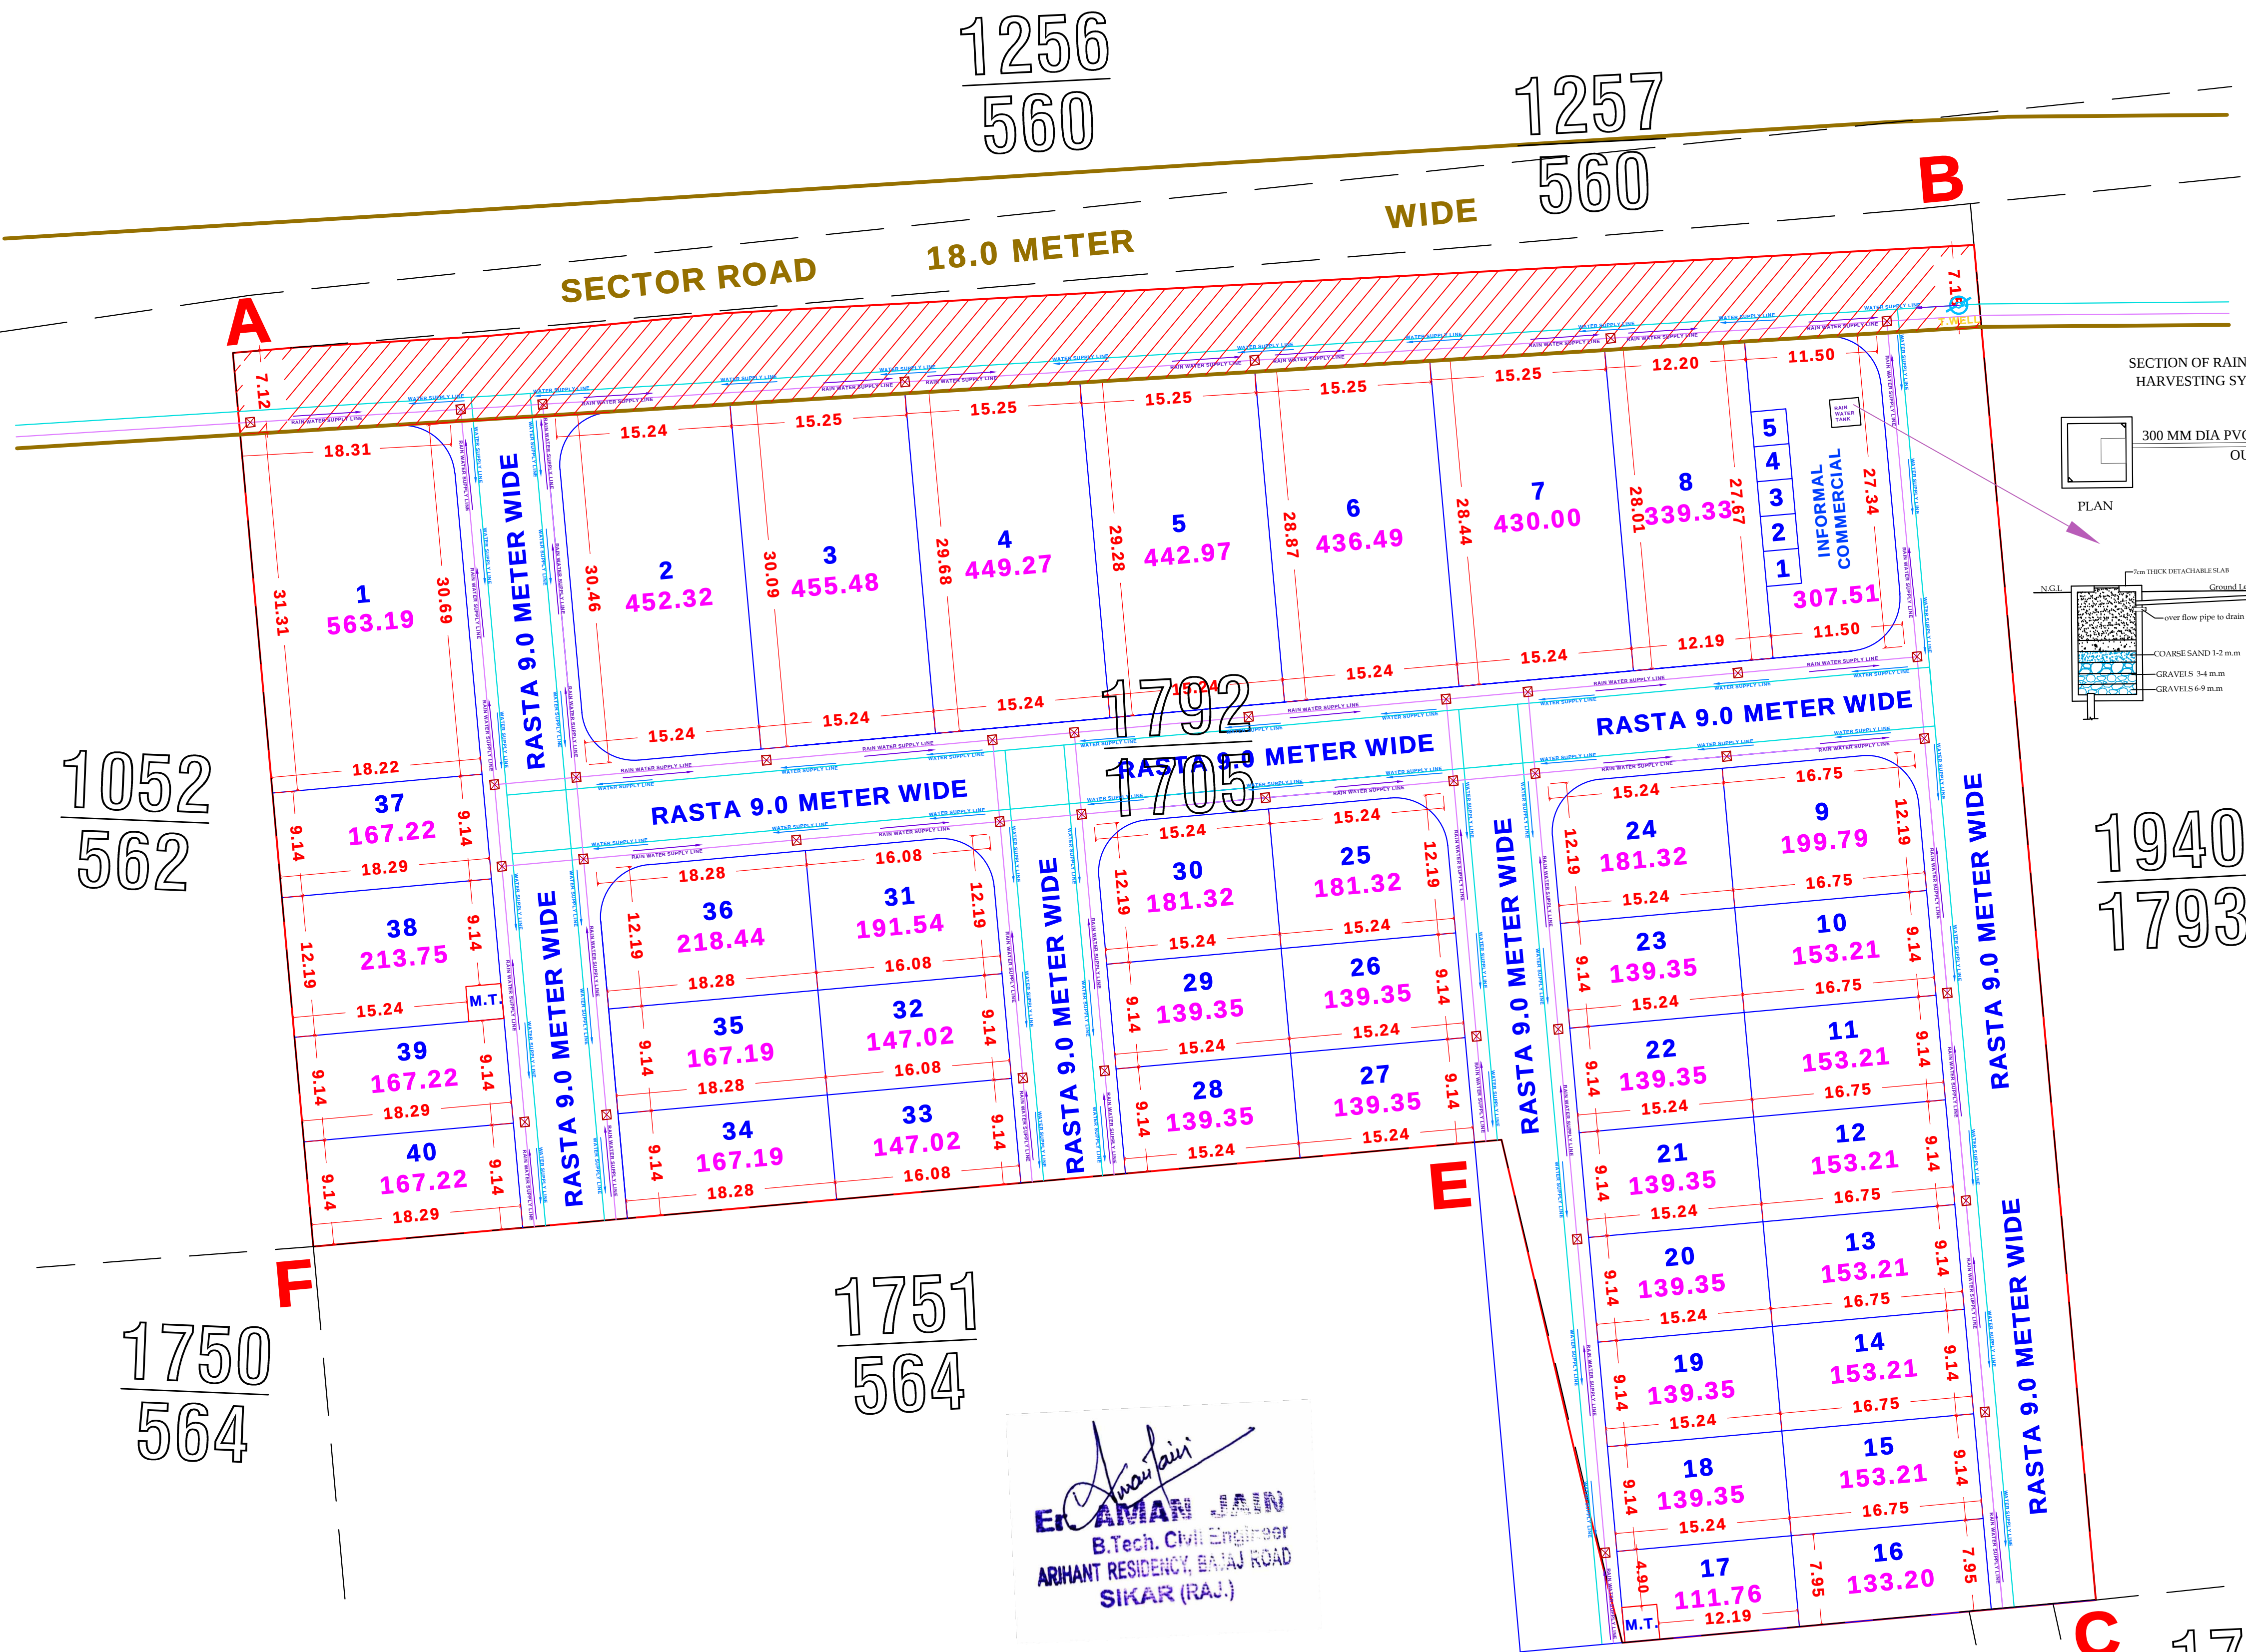

DETAIL :-

1. 1 BORING / TUBE WELL
2. 1:400 SLOP WATER SUPPLY LINE
3. RAIN WATER HARVESTING SYSTEM
4. 1:400 SLOP RAIN WATER SUPPLY LINE

	TUBE WELL
	WATER SUPPLY LINE
	RAIN WATER CHAMBER
	RAIN WATER HARVESTING TANK
	RAIN WATER SUPPLY LINE

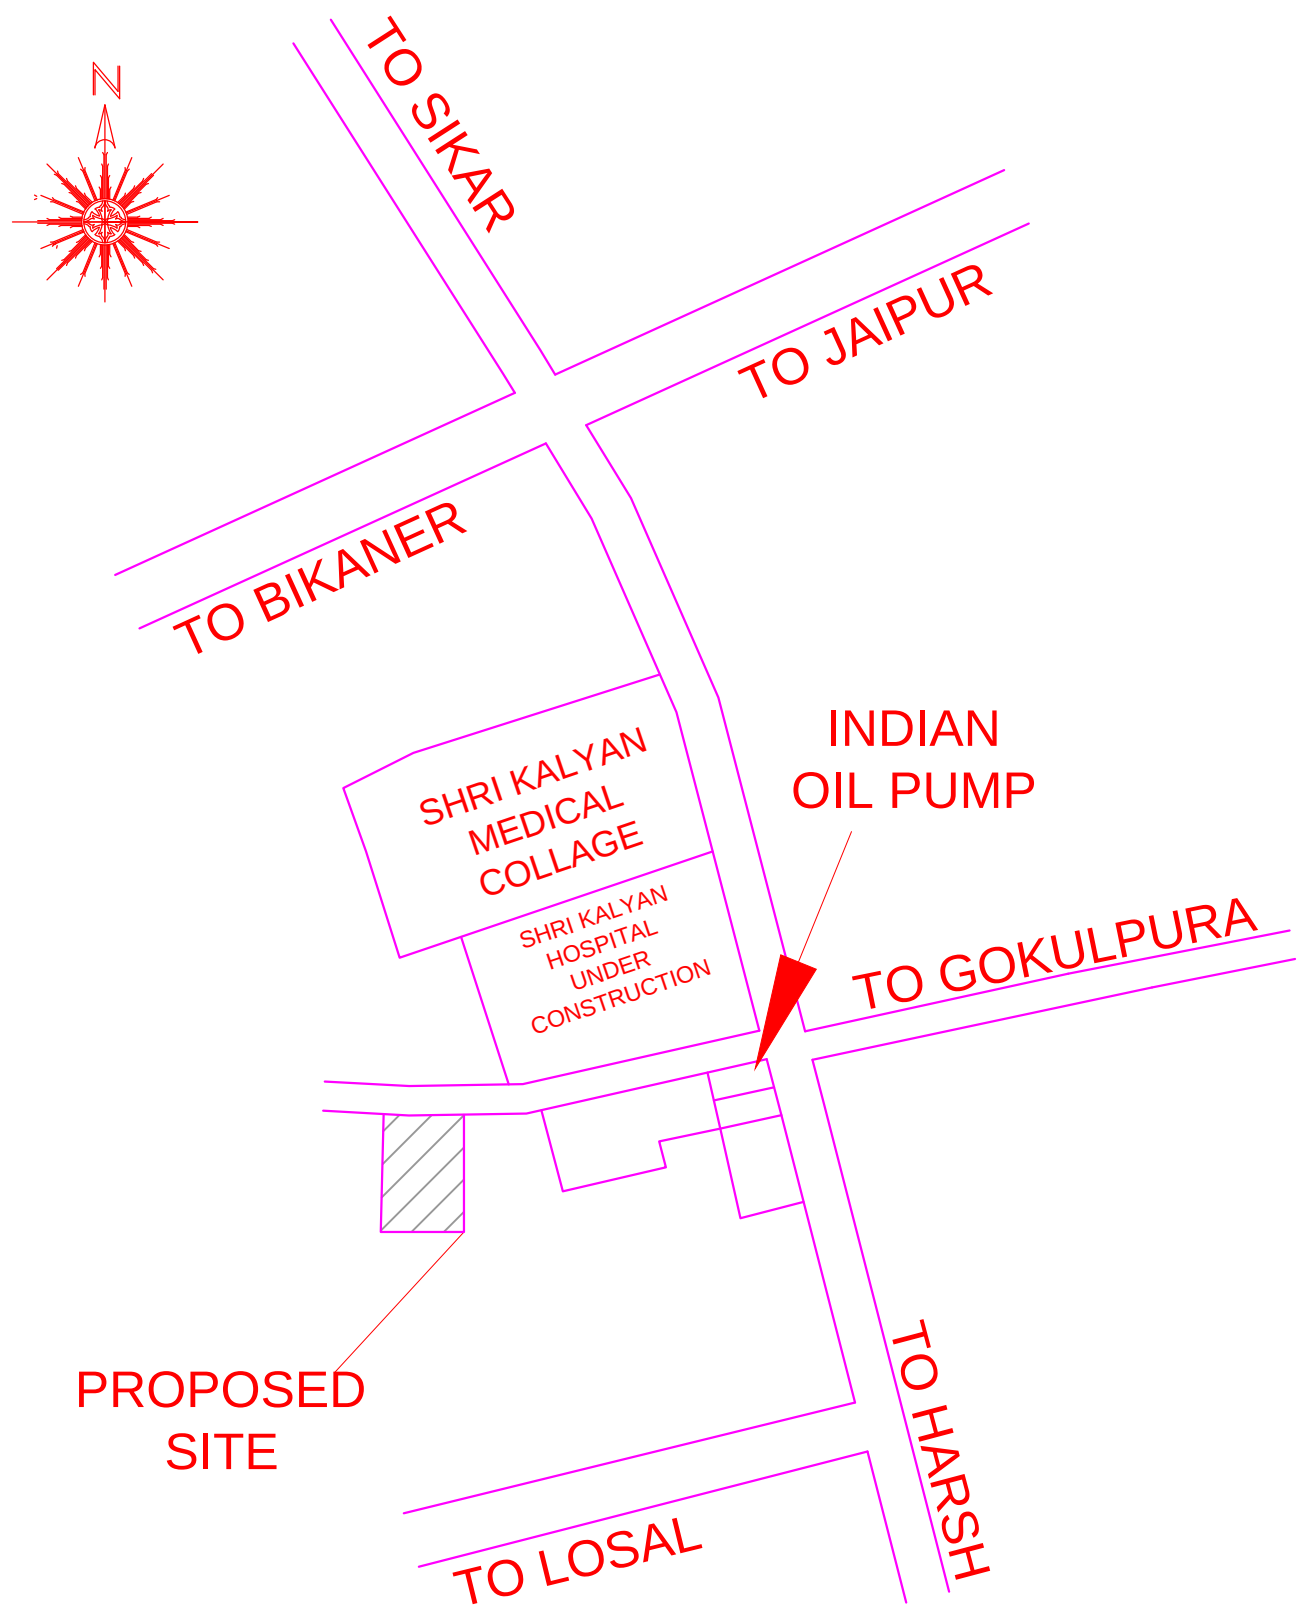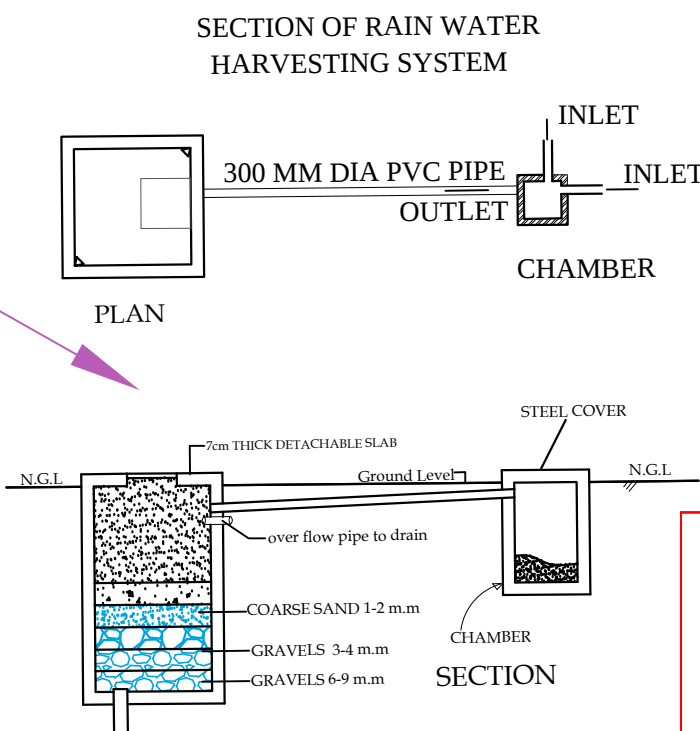

Not To Scale
KEY-PLAN

AREA ANALYSIS			
S.N.	LAND USE	AREA (sq.mtr.)	%
1.	RESIDENTIAL	8624.33	63.54 %
2.	INFORMAL	0307.51	02.26 %
3.	MOBILE TO.	0018.58	00.14 %
4.	SEC./ MASTER PLAN ROAD	1139.61	08.40%
5.	ROAD	3482.97	25.66%
	TOTAL	13573.00	100.00 %

SCHEME PLOTS DETAIL		
1.	PLOTS	NO. PLOTS
2.	RESIDENTIAL	40
3.	INFORMAL COMMERCIAL	5
4.	MOBILE TOWER	2

SCALE - 1CM = 7 MTR.

	SCHEME BOUNDARY
	KHASRA LINE
	PLOT BOUNDARY
	SECTOR/ MASTER PLAN ROAD

NOTE : ALL DIMENSIONS ARE IN METER

योजना का नामका ले-आउट आज दिनांकको लेआउट प्लान कमेटी द्वारा सर्वसम्मति से अनुमोदित किया गया।

TOTAL AREA IN KH. NO. 1792/1705=13672.00 SQ. MTR
TOTAL AREA FOR CONVERSION=13672.00 SQ. MTR

SURVEYED BY JK CONSULTANCY
1st Floor, Sangam Tower,
Opp. jaat boarding, Sikar
9928338794, 7891067650