


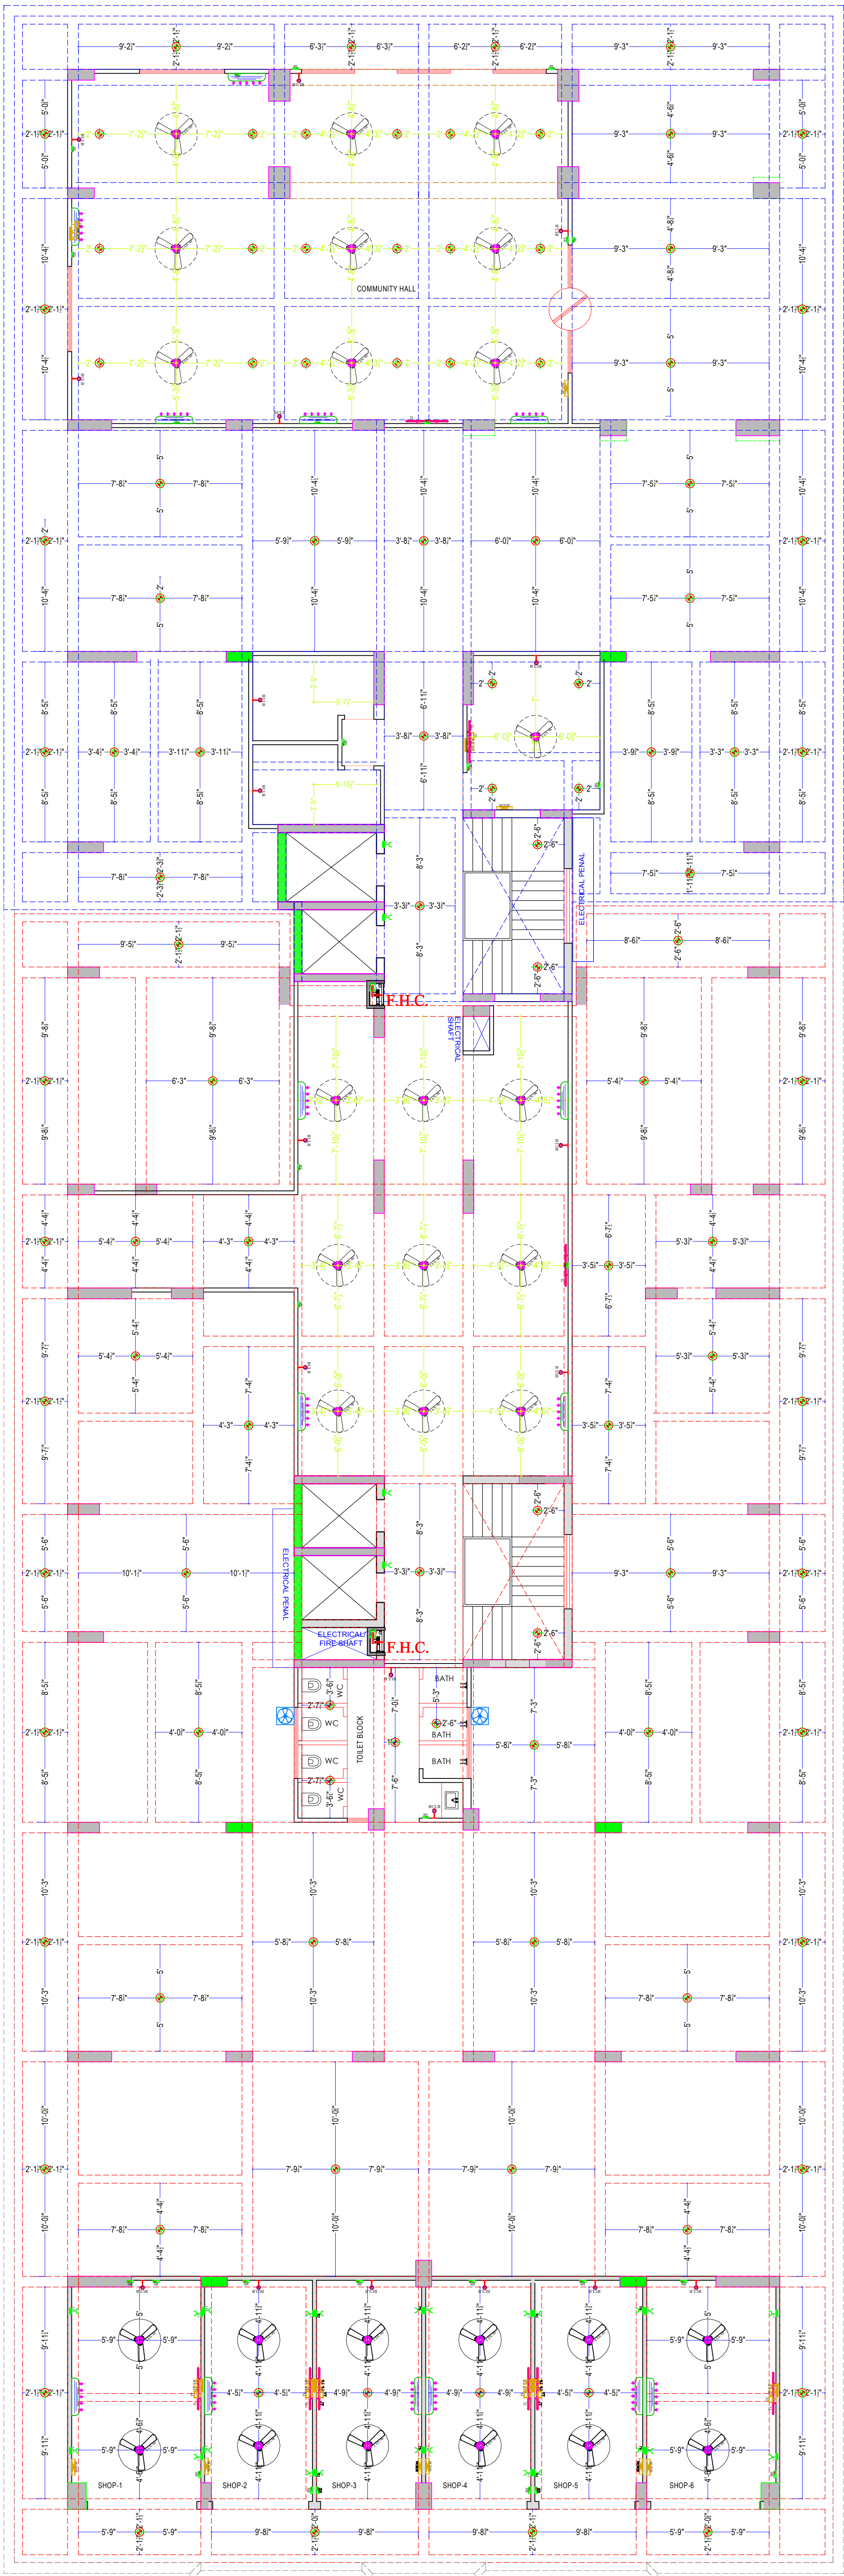

LEGENDS:			
Mounting Height	ID	Symbol	Description
CEILING	FAN/48"		CEILING FAN 48"
CEILING	FAN/BOX		CEILING FAN BOX
+90"	TL/W		1X40W WALL TUBELIGHT
+90"	BULB		WALL BRACKETS AS DESIGN LIGHT
+90"	GL		WALL BRACKETS AS DESIGN FOR GANESH LIGHT
CEILING	CFL		CEILING LIGHT CFL
+42"	SB		SWITCH BOARD
+78"	ML		1 X 11 W CFL MIRROR LIGHT
VENTILATOR HT.	EXF		9" DIA FRESH AIR FAN
+24"	TEL		TELEPHONE POINT
as per elevation	TV		TV COAXIAL POINT.
+24"	LP		6 A PLUG POINT
as per elevation	LP TV		6 A PLUG POINT FOR TV
+24"	LP		6 A PLUG POINT
+72"	LP-CH		6 A PLUG POINT FOR CHIMNEY
+90"	SAC		SPLIT AC INDOOR UNIT
+42"	PP-MIX		15 A POWER POINT FOR MIXER
+78"	PP-G		15 A POWER POINT FOR GEYSER
+78"	PP-WP		15 A POWER POINT FOR WATER PURIFIER
+60"	BP		6 A BELL PUSH
+90"	BZ		BUZZER FOR CALL BELL
+60"	MCB DB		MCB DISTRIBUTION BOARD

CLIENT:

PROJECT:-

PROPOSED RESIDENTIAL BUILDING AT
PLT NO. B-14 BANI PARK, JAIPUR
RAJASTHAN

DRAWING:-

WORKING DRAWING

TITLE:-

STILT FLOOR ELECTRICAL PLAN

SERVICE CONSULTANT:-

Akshay Kumawat

B.Tech (Service Consultant)

A.K. Engineering Consultants
120, First Floor, Sunny Mart, New
Aatish Market, Mansarover, Jaipur.

ARCHITECT:-

space

edge


Architects

ARCHITECTS, INTERIOR DESIGNERS AND ENGINEERS

SPACE EDGE ARCHITECTS


B-6, Moti Marg, Babu Nagar, Jaipur.
Ph.: 0141-4062903 , +91-9314510603
E-Mail: spaceedgejpr@gmail.com

THIS DRAWING IS THE SOLE PROPERTY OF SPACE EDGE ARCHITECTS AND IS NOT TO BE COPIED, USED OR REPRODUCED FOR ANY PURPOSE OTHER THAN FOR WHICH IT HAS BEEN LOANED.

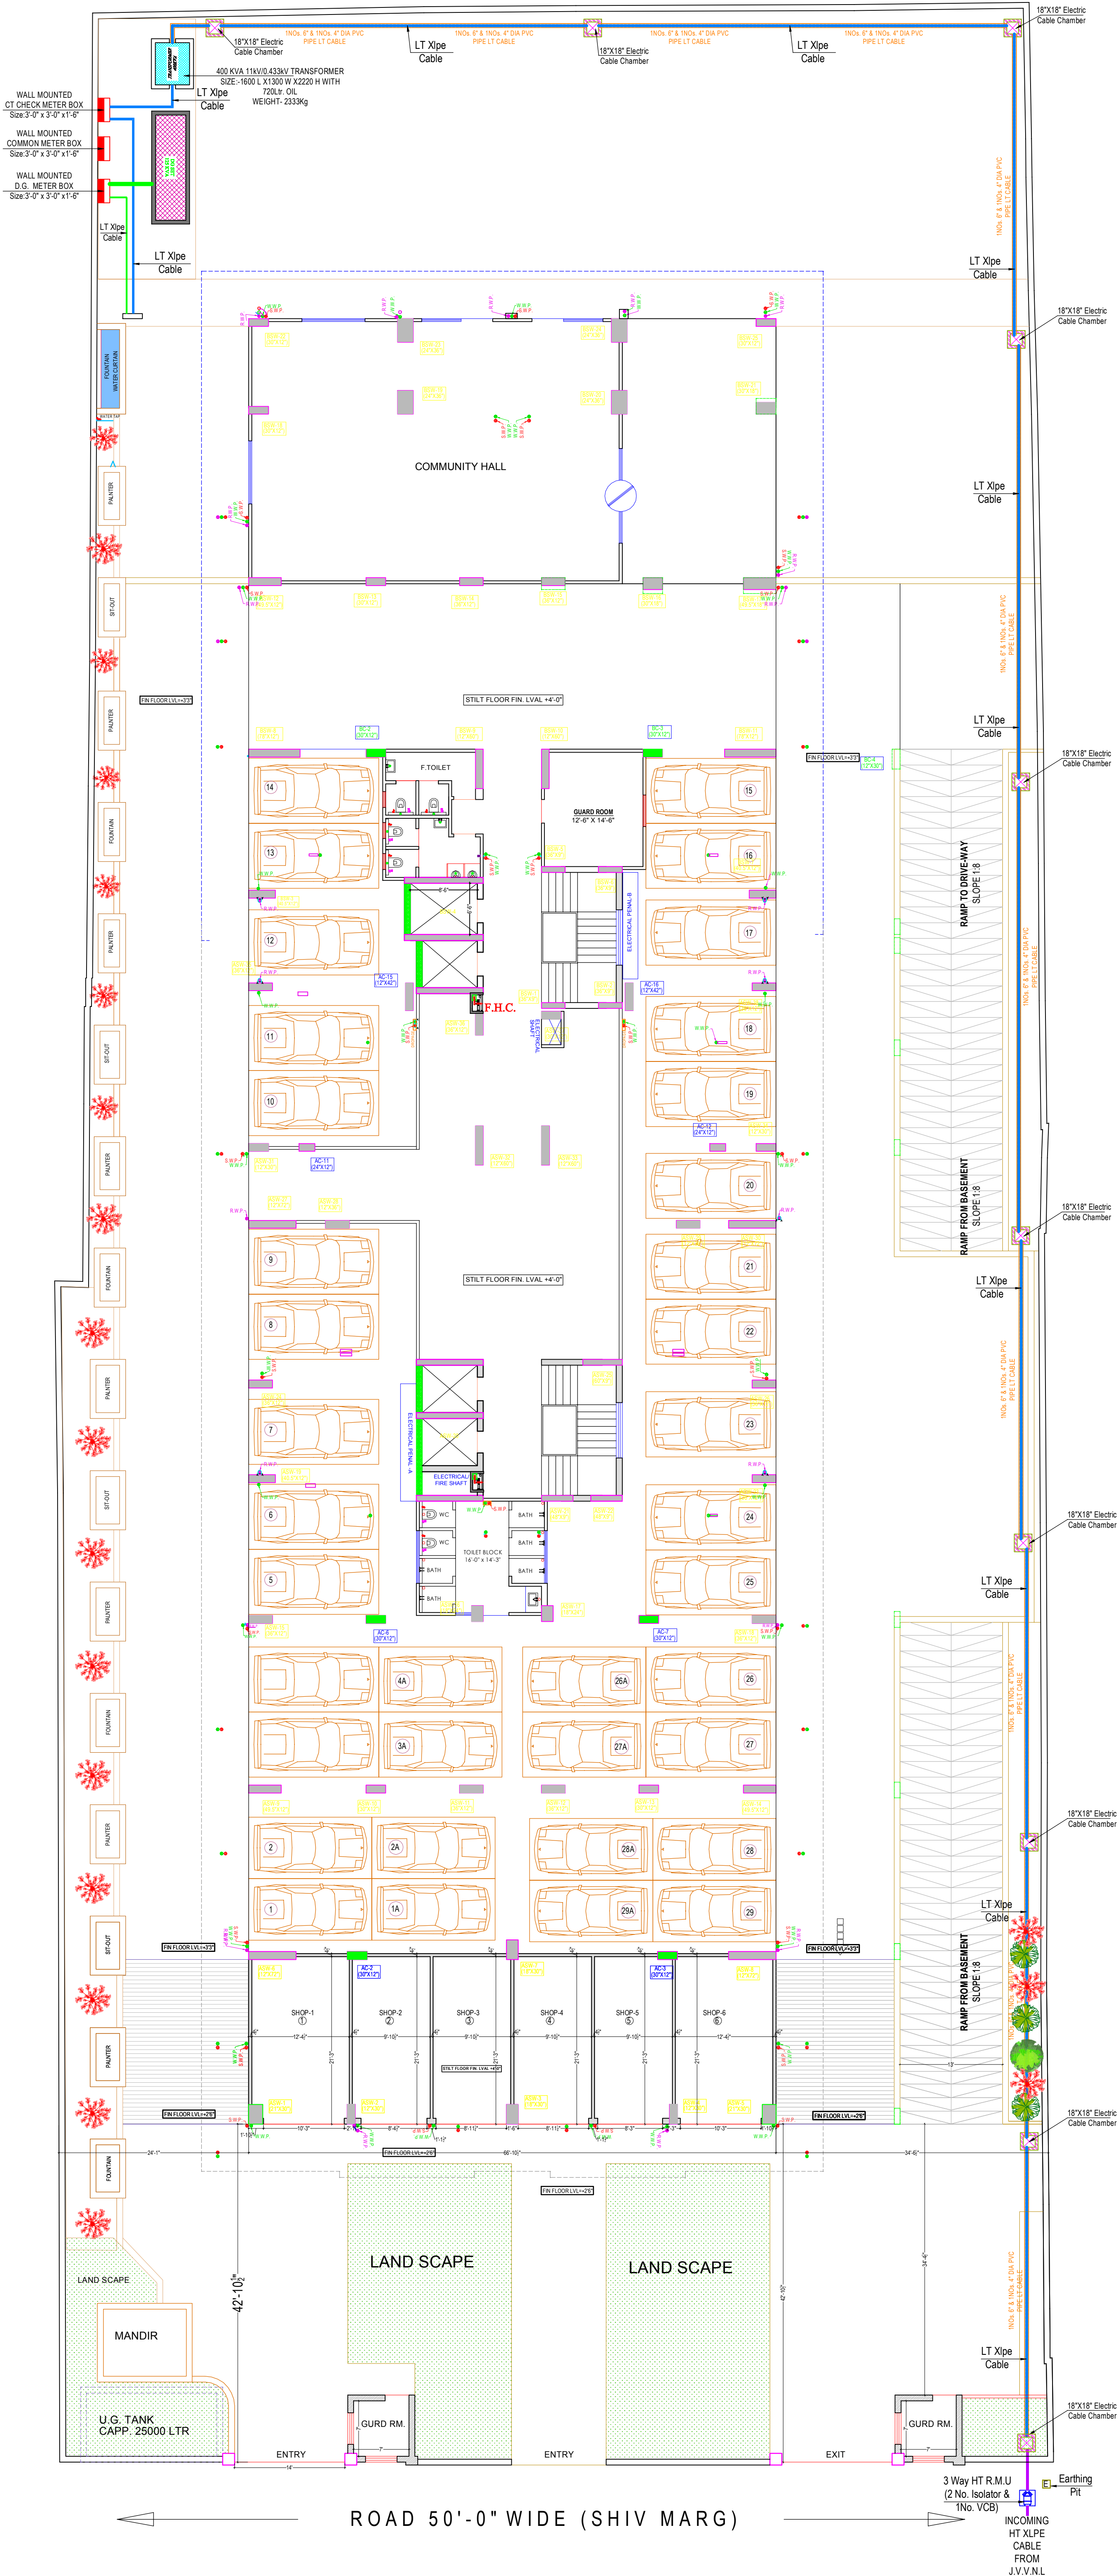

Lightning
Arrester

Model: Stormaster – ESE - 30
(Level 2/Medium Protection)
(Protection radius - 25M
Mast Height - 2 Mtr)

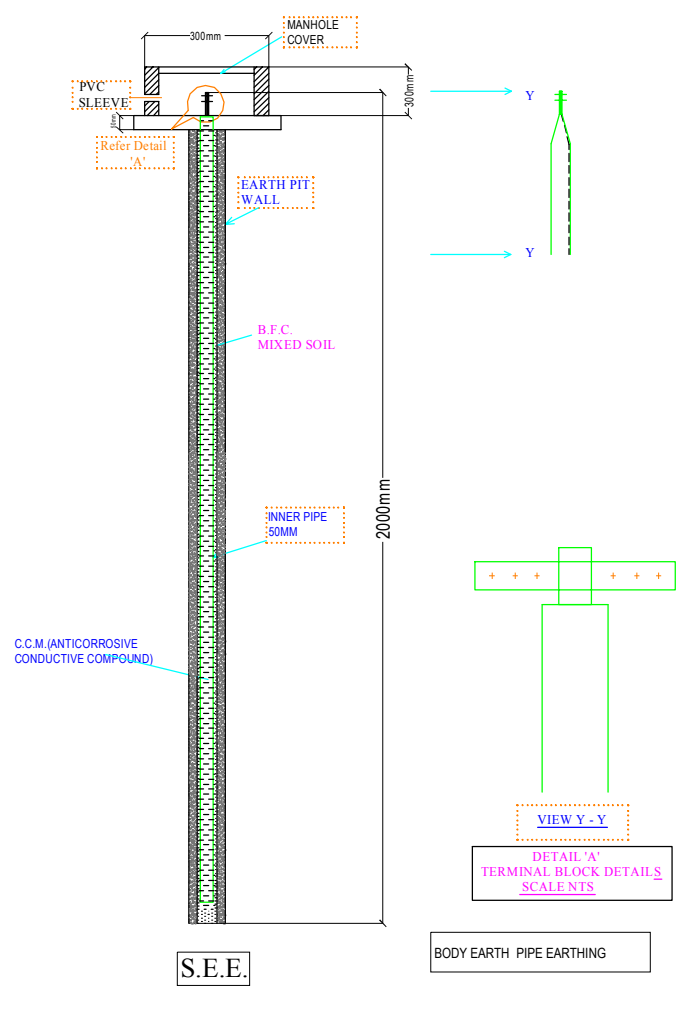

CLIENT:

**TIWARI GINNI
RESIDENCY**

PROJECT:-

PROPOSED RESIDENTIAL BUILDING AT
PLT NO. B-14 BANI PARK, JAIPUR
RAJASTHAN

DRAWING:-

WORKING DRAWING

TITLE:-

STILT FLOOR
ELECTRIC SUB STATION, CABLE
ROUTE & LIGHTNING ARRESTER PLAN

SERVICE CONSULTANT:-

Akshay Kumawat
B.Tech (Service Consultant)

A.K. Engineering Consultants
120, First Floor, Sunny Mart, New
Aatish Market, Mansarovar, Jaipur.

ARCHITECT:-

**space
edge** Architects
ARCHITECTS, INTERIOR DESIGNERS AND ENGINEERS
SPACE EDGE ARCHITECTS

B-6, Moti Marg, Bapu Nagar, Jaipur.
Ph.: 0141-4062903 , +91-9314510603
E-Mail: spaceedgejpr@gmail.com

THIS DRAWING IS THE SOLE PROPERTY OF SPACE EDGE
ARCHITECTS AND IS NOT TO BE COPIED, USED OR REPRODUCED
FOR ANY PURPOSE OTHER THAN FOR WHICH IT HAS BEEN LOANED.