


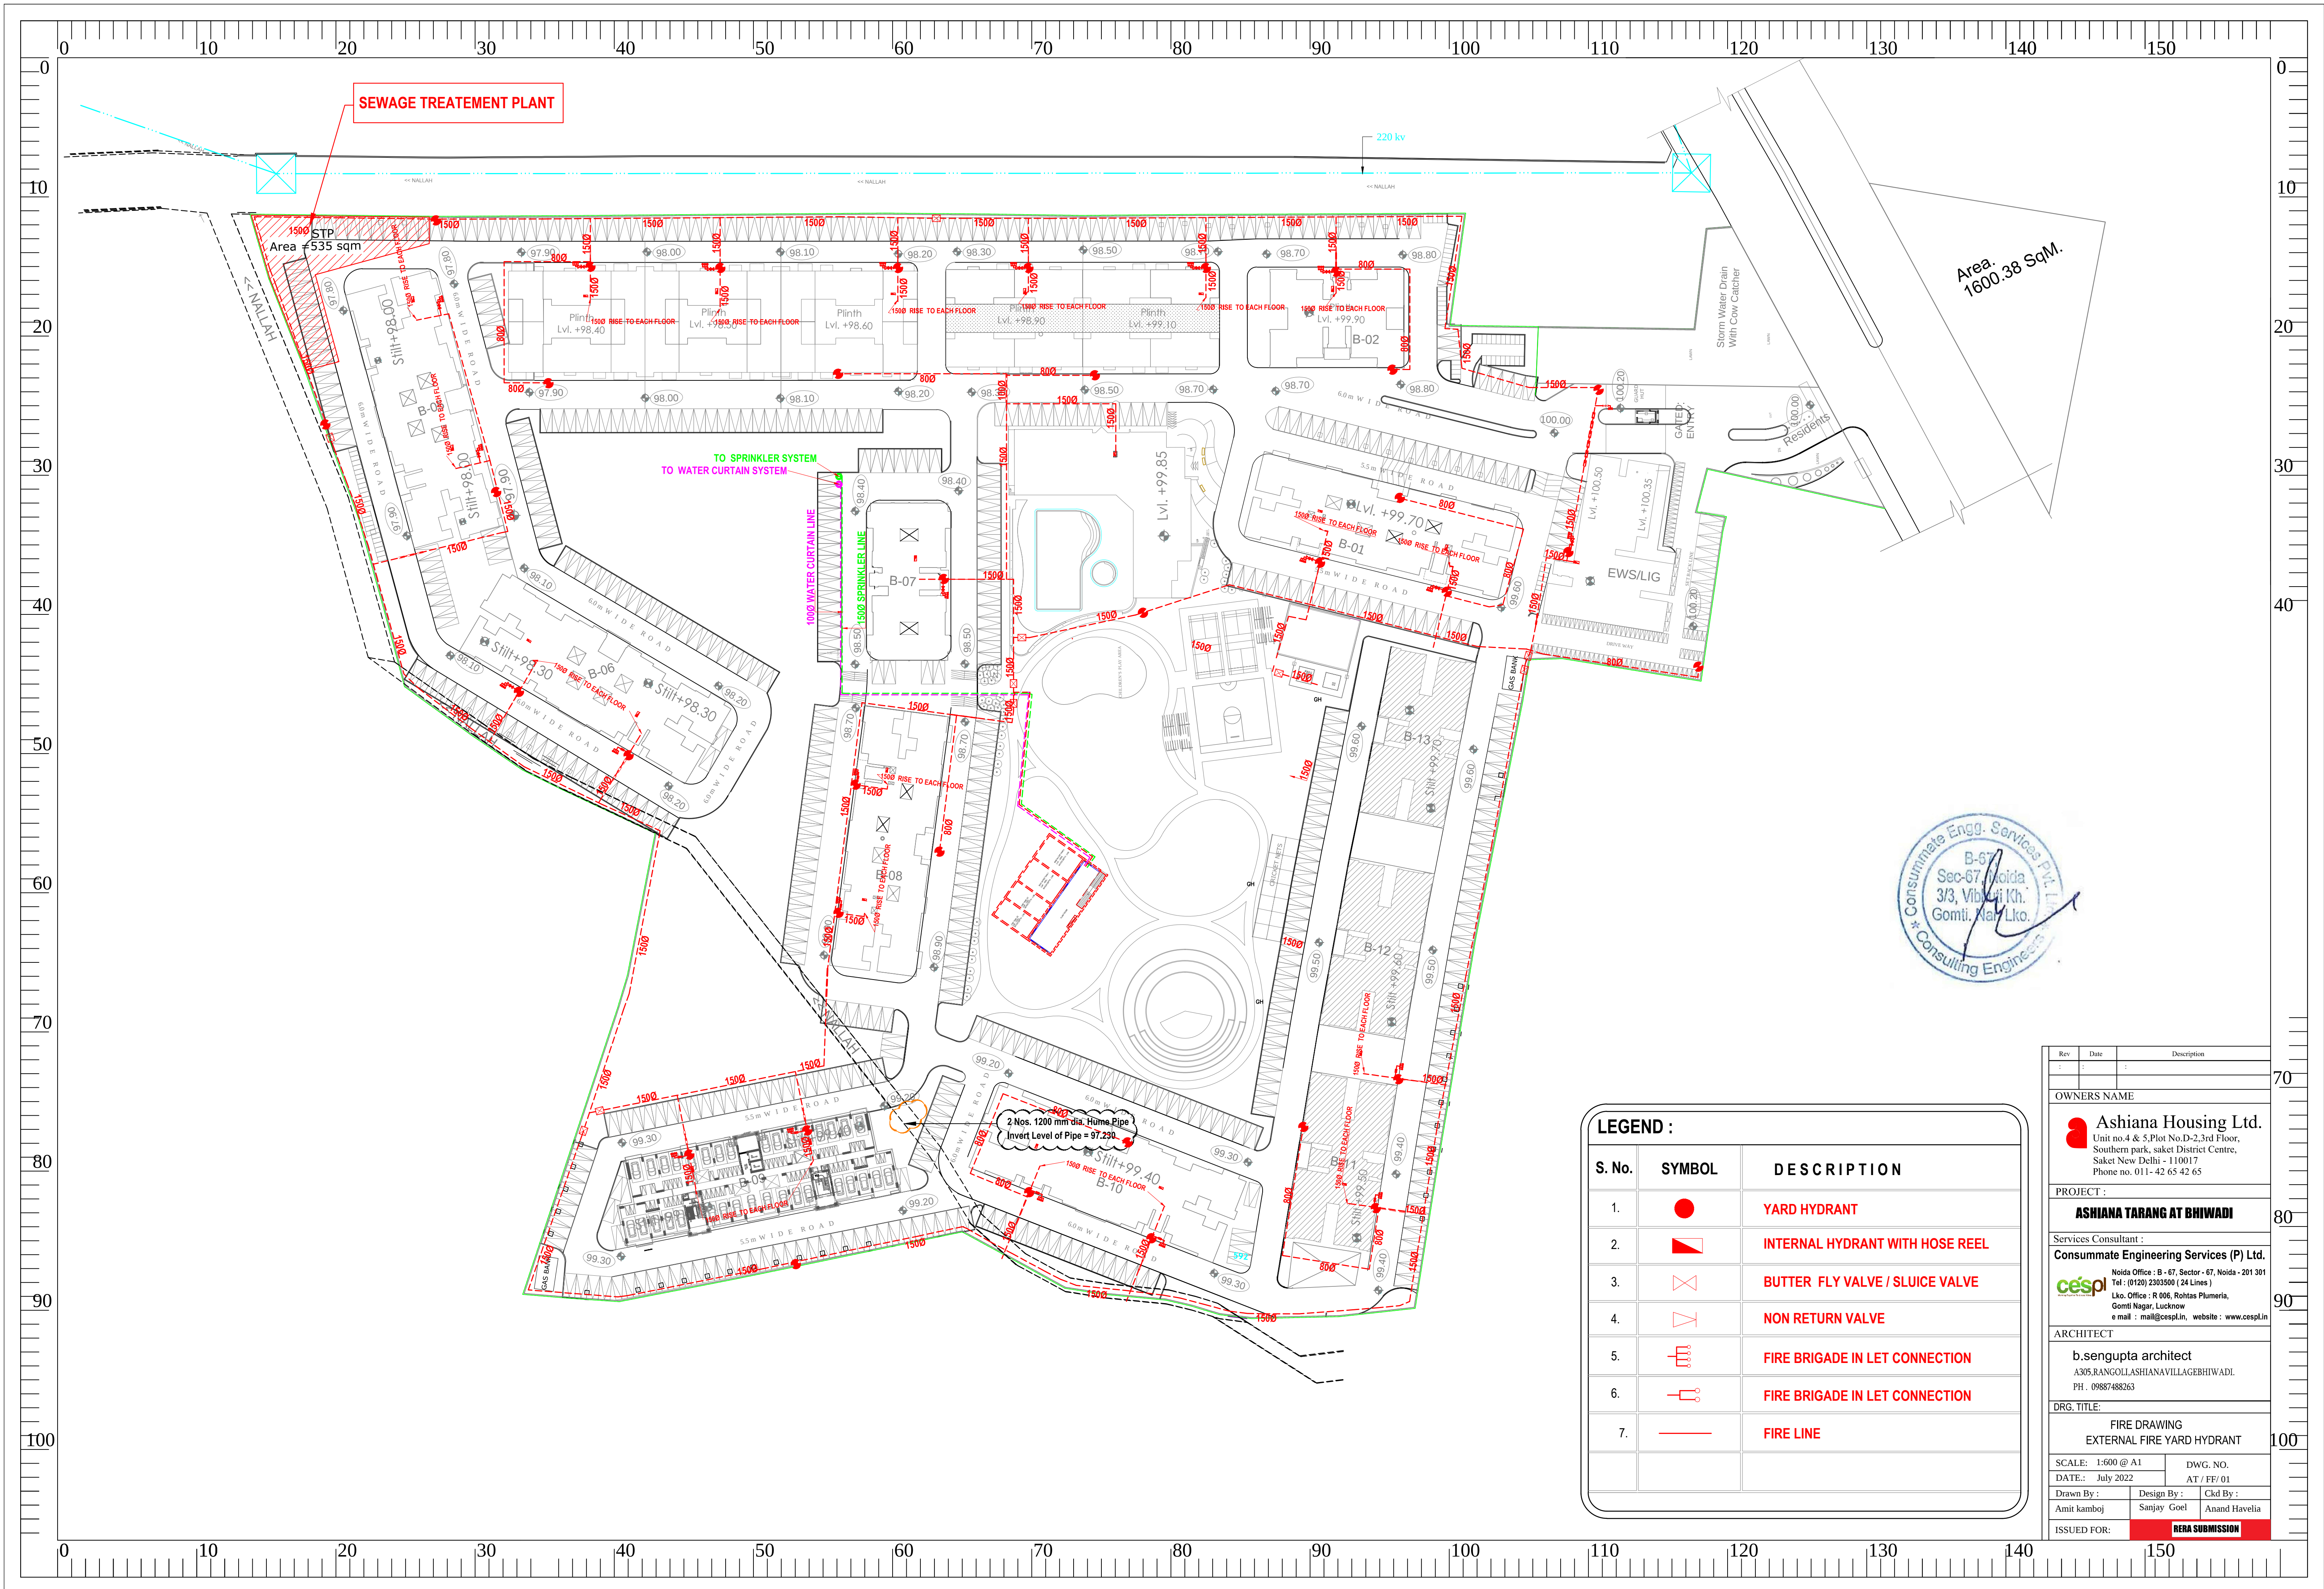

LEGEND :		
S. No.	SYMBOL	DESCRIPTION
1.		YARD HYDRANT
2.		INTERNAL HYDRANT WITH HOSE REEL
3.		BUTTER FLY VALVE / SLUICE VALVE
4.		NON RETURN VALVE
5.		FIRE BRIGADE IN LET CONNECTION
6.		FIRE BRIGADE IN LET CONNECTION
7.		FIRE LINE

Rev	Date	Description
OWNERS NAME		
Ashiana Housing Ltd. Unit no.4 & 5, Plot No.D-2, 3rd Floor, Southern park, Saket District Centre, Saket New Delhi - 110017 Phone no. 011- 42 65 42 65		
PROJECT :		
ASHIANA TARANG AT BHIWADI		
Services Consultant :		
Consummate Engineering Services (P) Ltd. Noida Office : B - 67, Sector - 67, Noida - 201 301 Tel : (0120) 2303500 (24 Lines) Lko. Office : R 006, Rohtas Plumeria, Gomti Nagar, Lucknow e mail : mail@cespln, website : www.cespln		
ARCHITECT		
b.sengupta architect A305,RANGOLLIASHIANAVILLAGEBHIWADI, PH. : 09887488263		
DRG. TITLE:		
FIRE DRAWING EXTERNAL FIRE YARD HYDRANT		
SCALE: 1:600 @ A1		DWG. NO.
DATE: July 2022		AT / FF/ 01
Drawn By :	Design By :	Ckd By :
Amit kamboj	Sanjay Goel	Anand Havelia
ISSUED FOR:		REDA SUBMISSION