
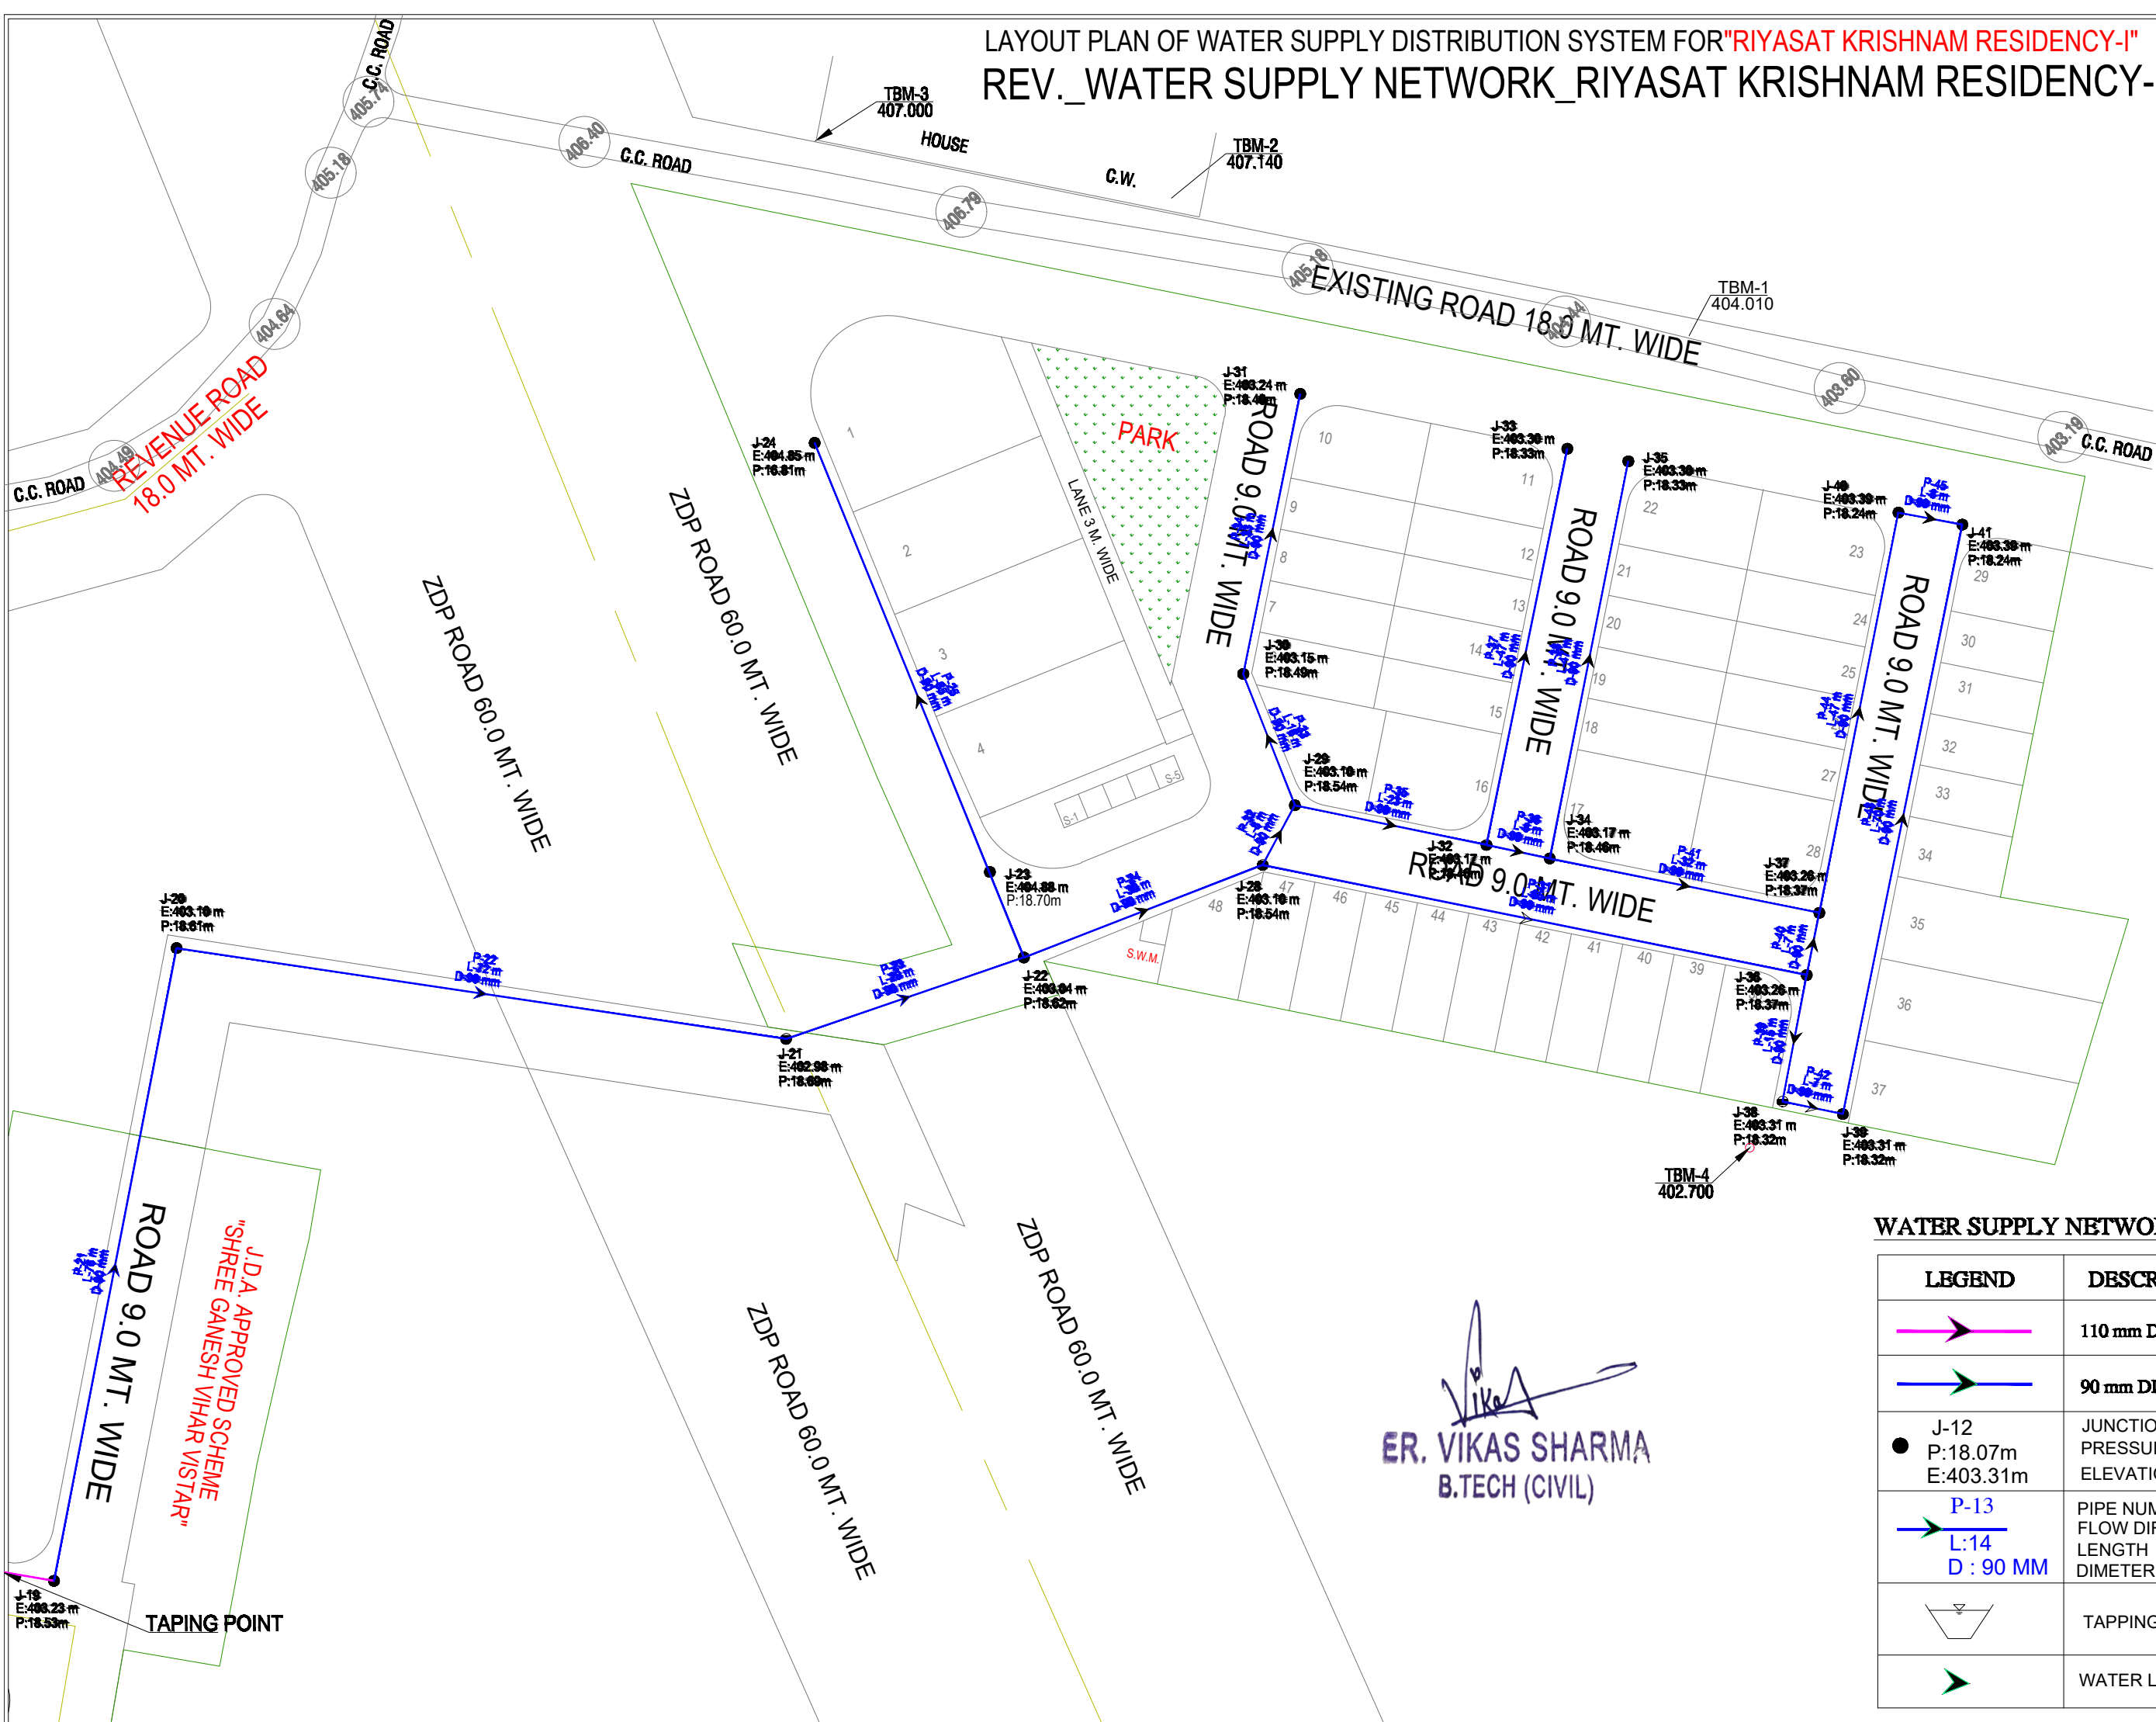


LAYOUT PLAN OF WATER SUPPLY DISTRIBUTION SYSTEM FOR "RIYASAT KRISHNAM RESIDENCY-I"
REV._WATER SUPPLY NETWORK_RIYASAT KRISHNAM RESIDENCY-I

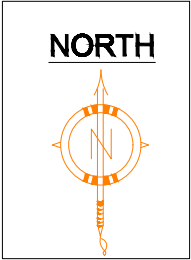

WATER SUPPLY NETWORK LEGENDS:-

LEGEND	DESCRIPTION	PIPE LENGTH
	110 mm DIA PIPE	160 Mtr.
	90 mm DIA PIPE	750 Mtr.
	JUNCTION PRESSURE ELEVATION	
	PIPE NUMBER FLOW DIRECTION LENGTH DIMETER	
	TAPPING POINT	
	WATER LINE SLOPE	