



MAIN PANEL-A

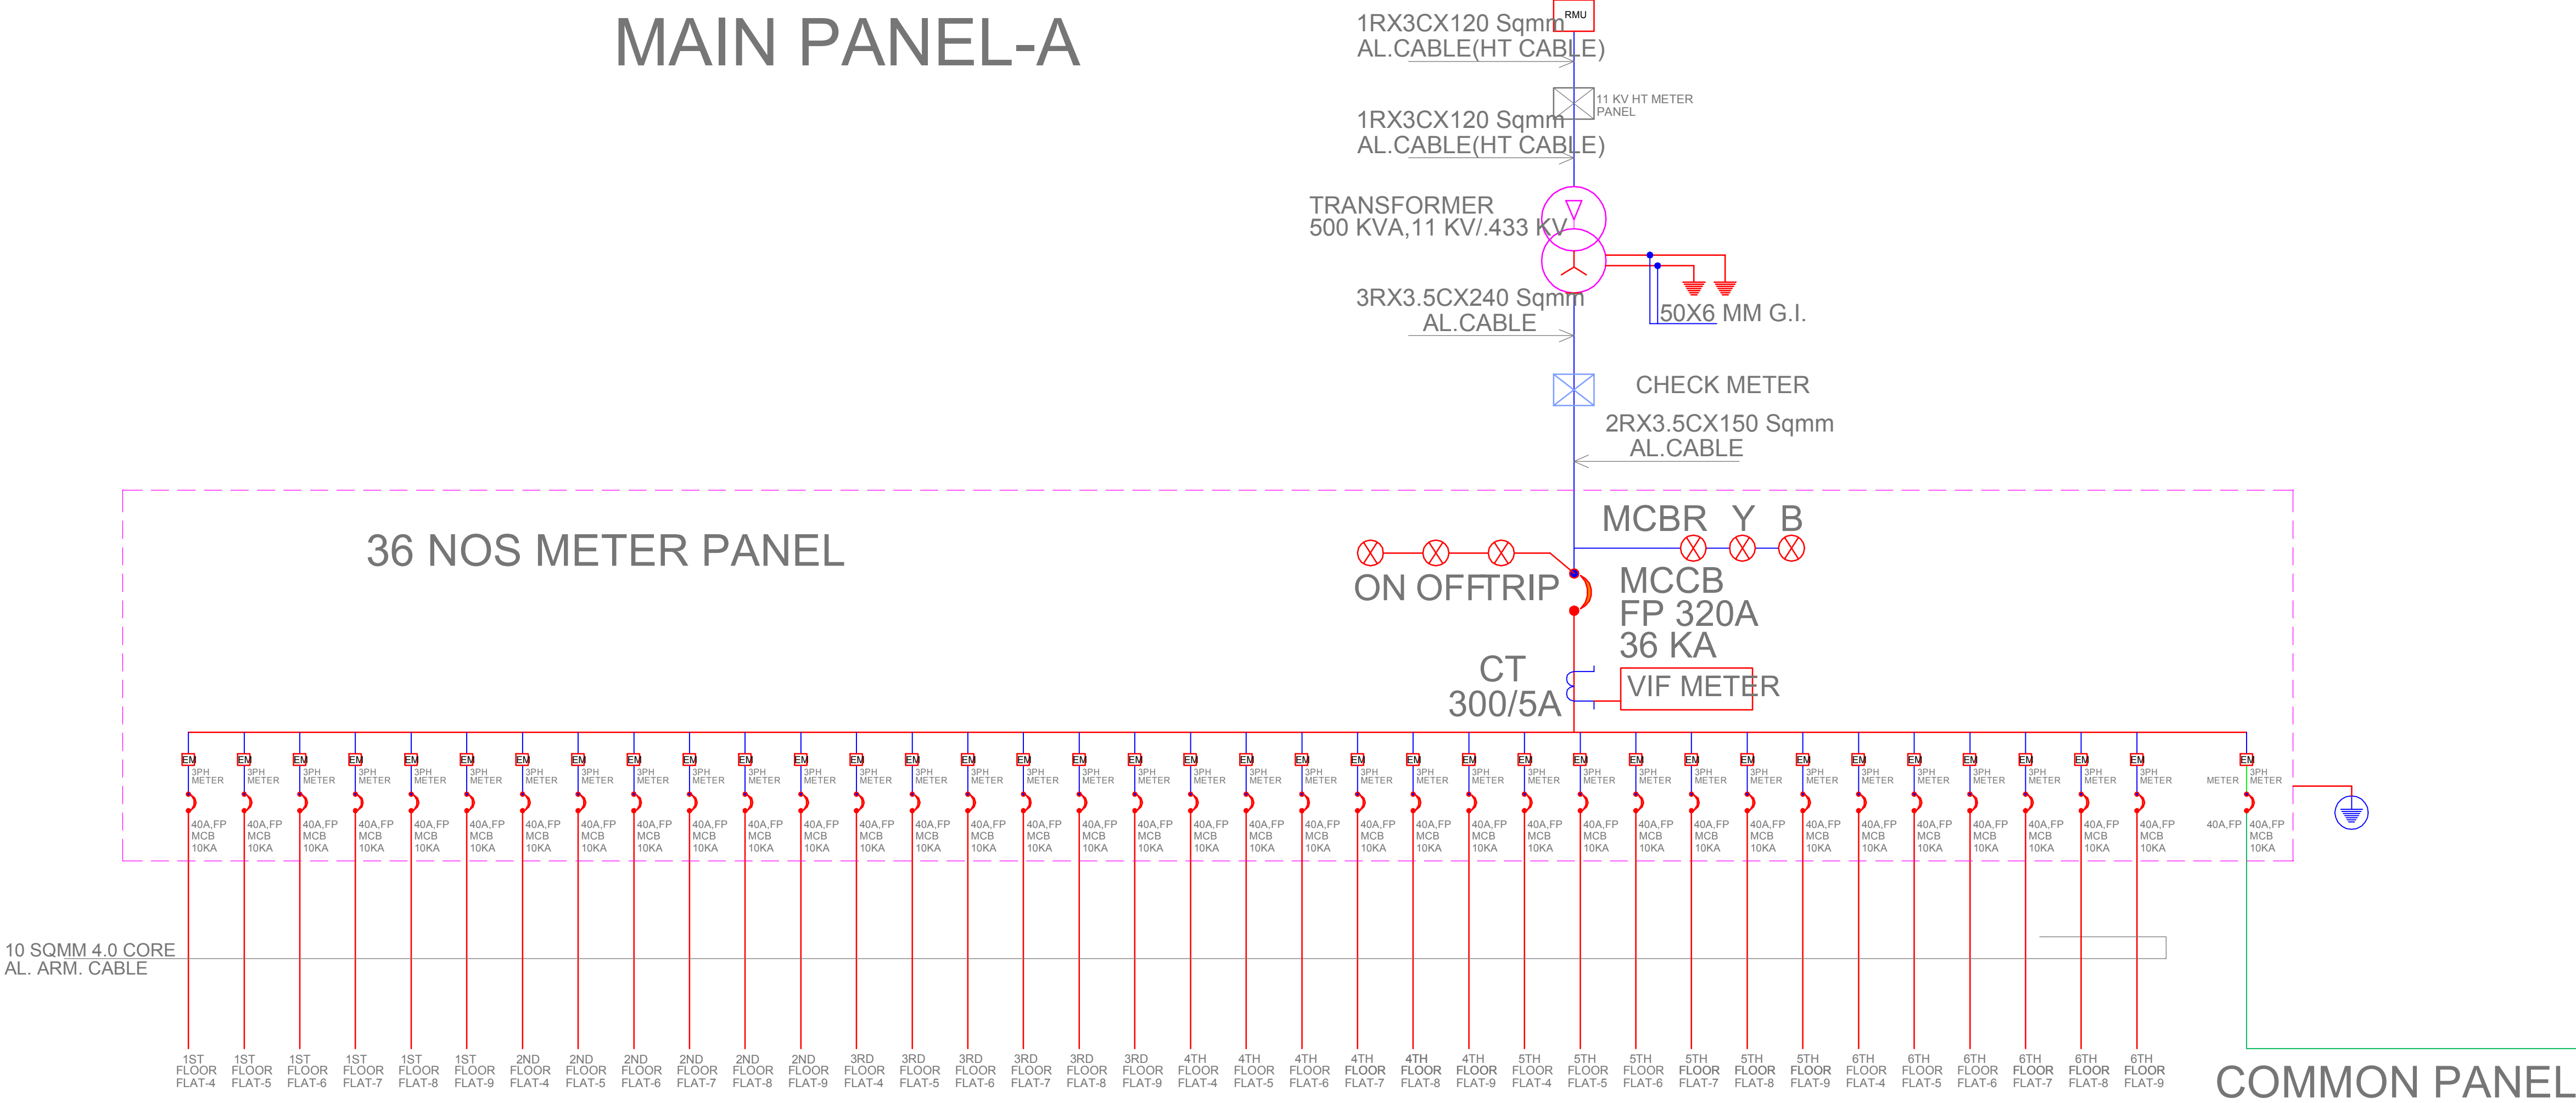

MAIN PANEL-B

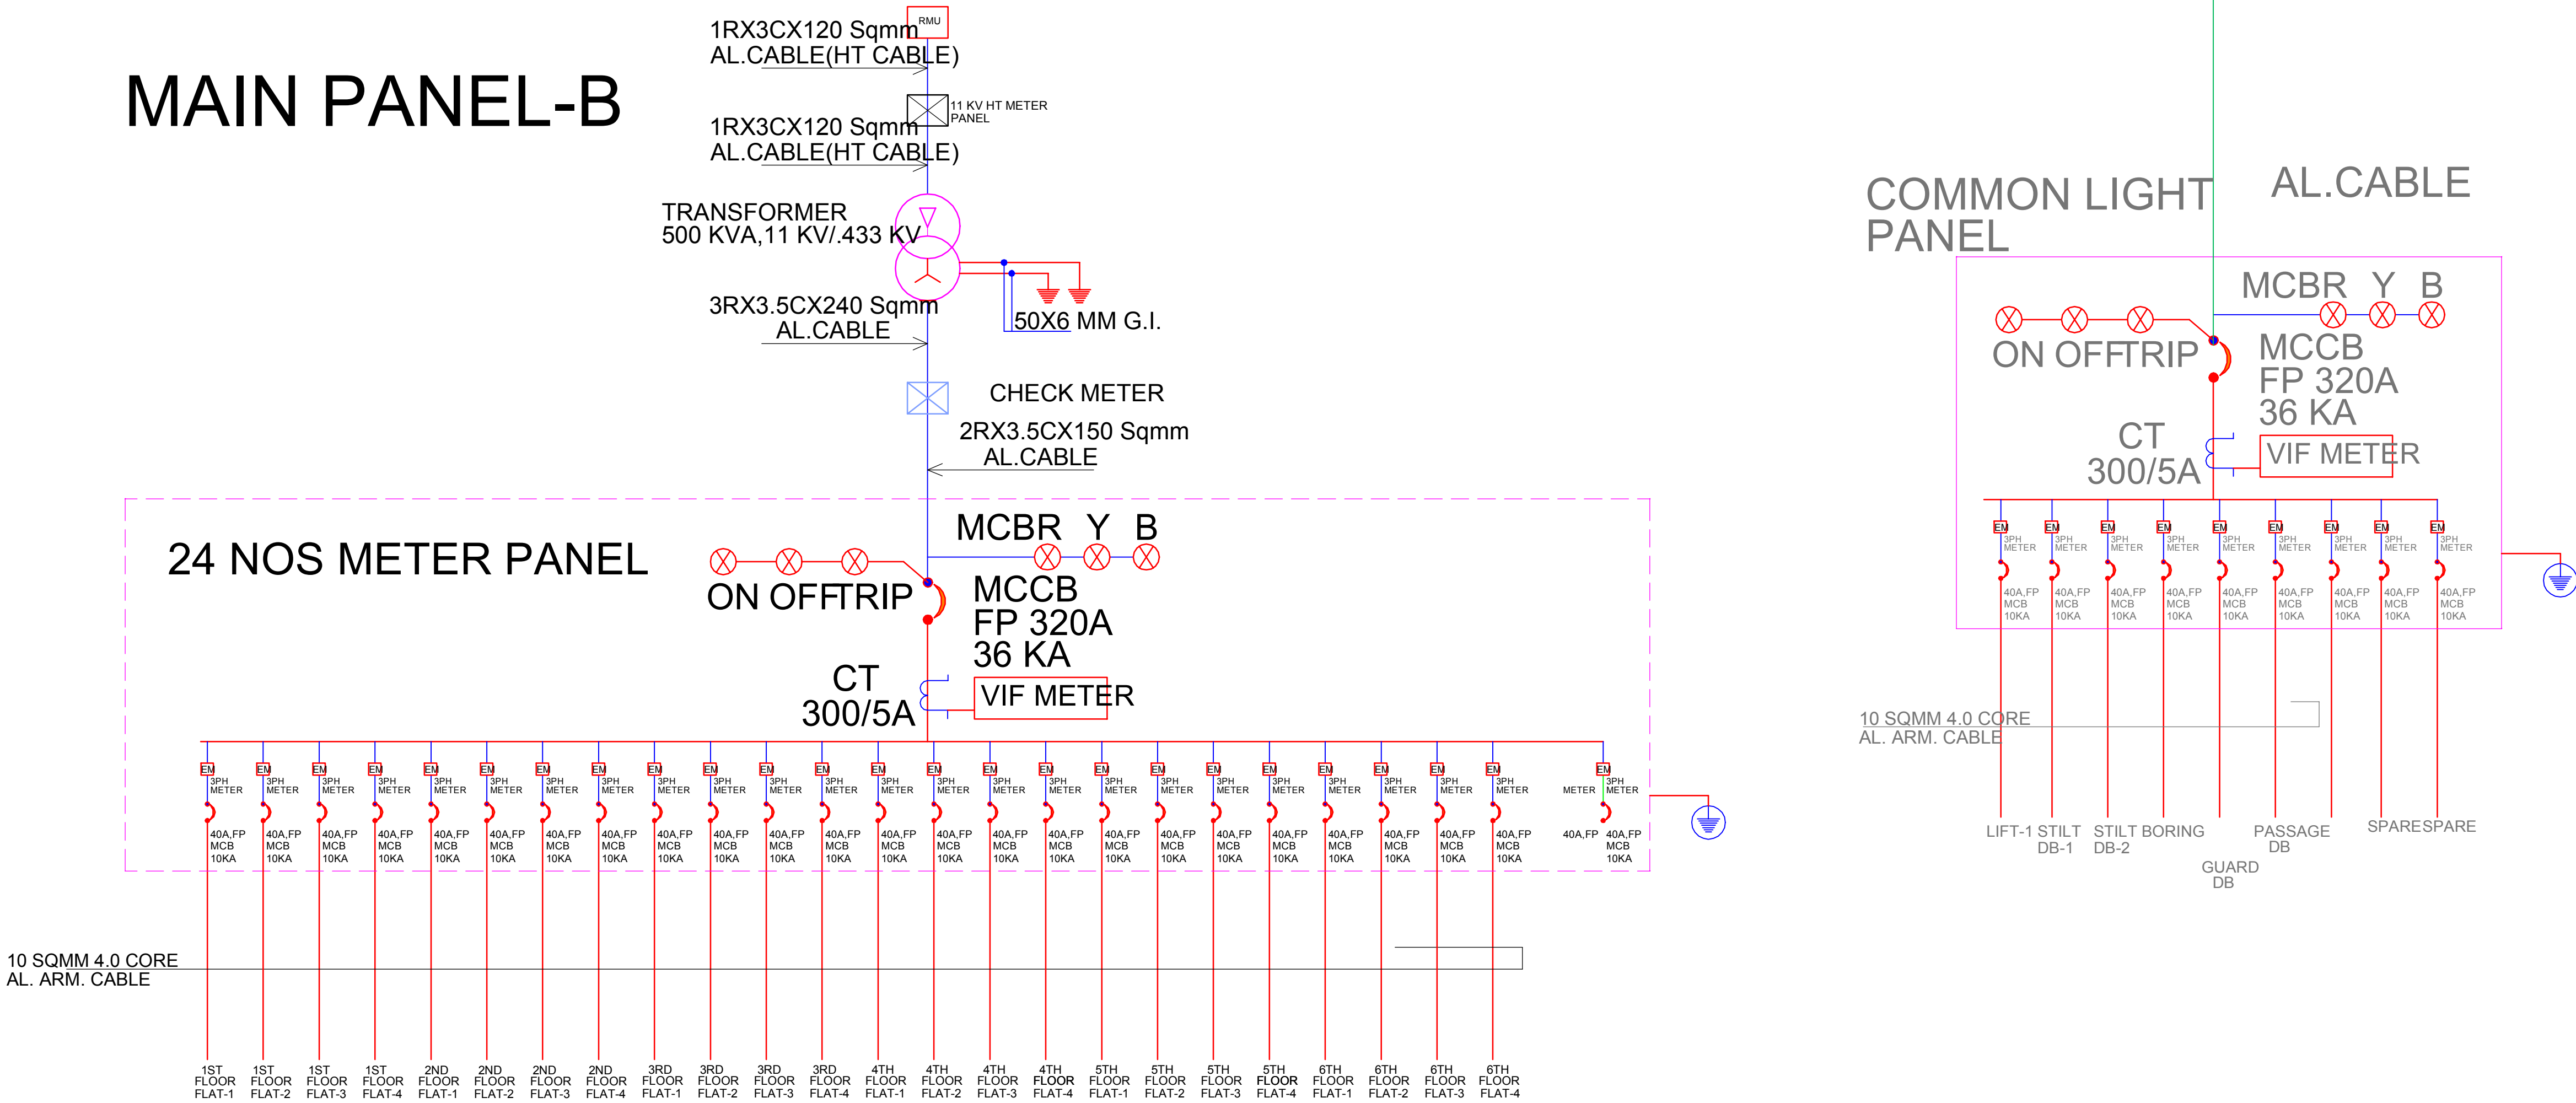

PROJECT:-

PROPOSED RESIDENTIAL BUILDING AT
PLT NO. B-14 BANI PARK, JAIPUR RAJASTHAN

TITLE:-

ELECTRICAL SLD LAY OUT

SERVICE CONSULTANT:-


Akshay Kumawat
B.Tech (Service Consultant)

A.K. Engineering Consultants
120, First Floor, Sunny Mart, New
Aatish Market, Mansarover, Jaipur.

ARCHITECT:-


space edge Architects
ARCHITECTS, INTERIOR DESIGNERS AND ENGINEERS

B-6, Moti Marg, Bapu Nagar, Jaipur.
Ph.: 0141-4062903 , +91-9314510603
E-Mail: spaceedgejpr@gmail.com

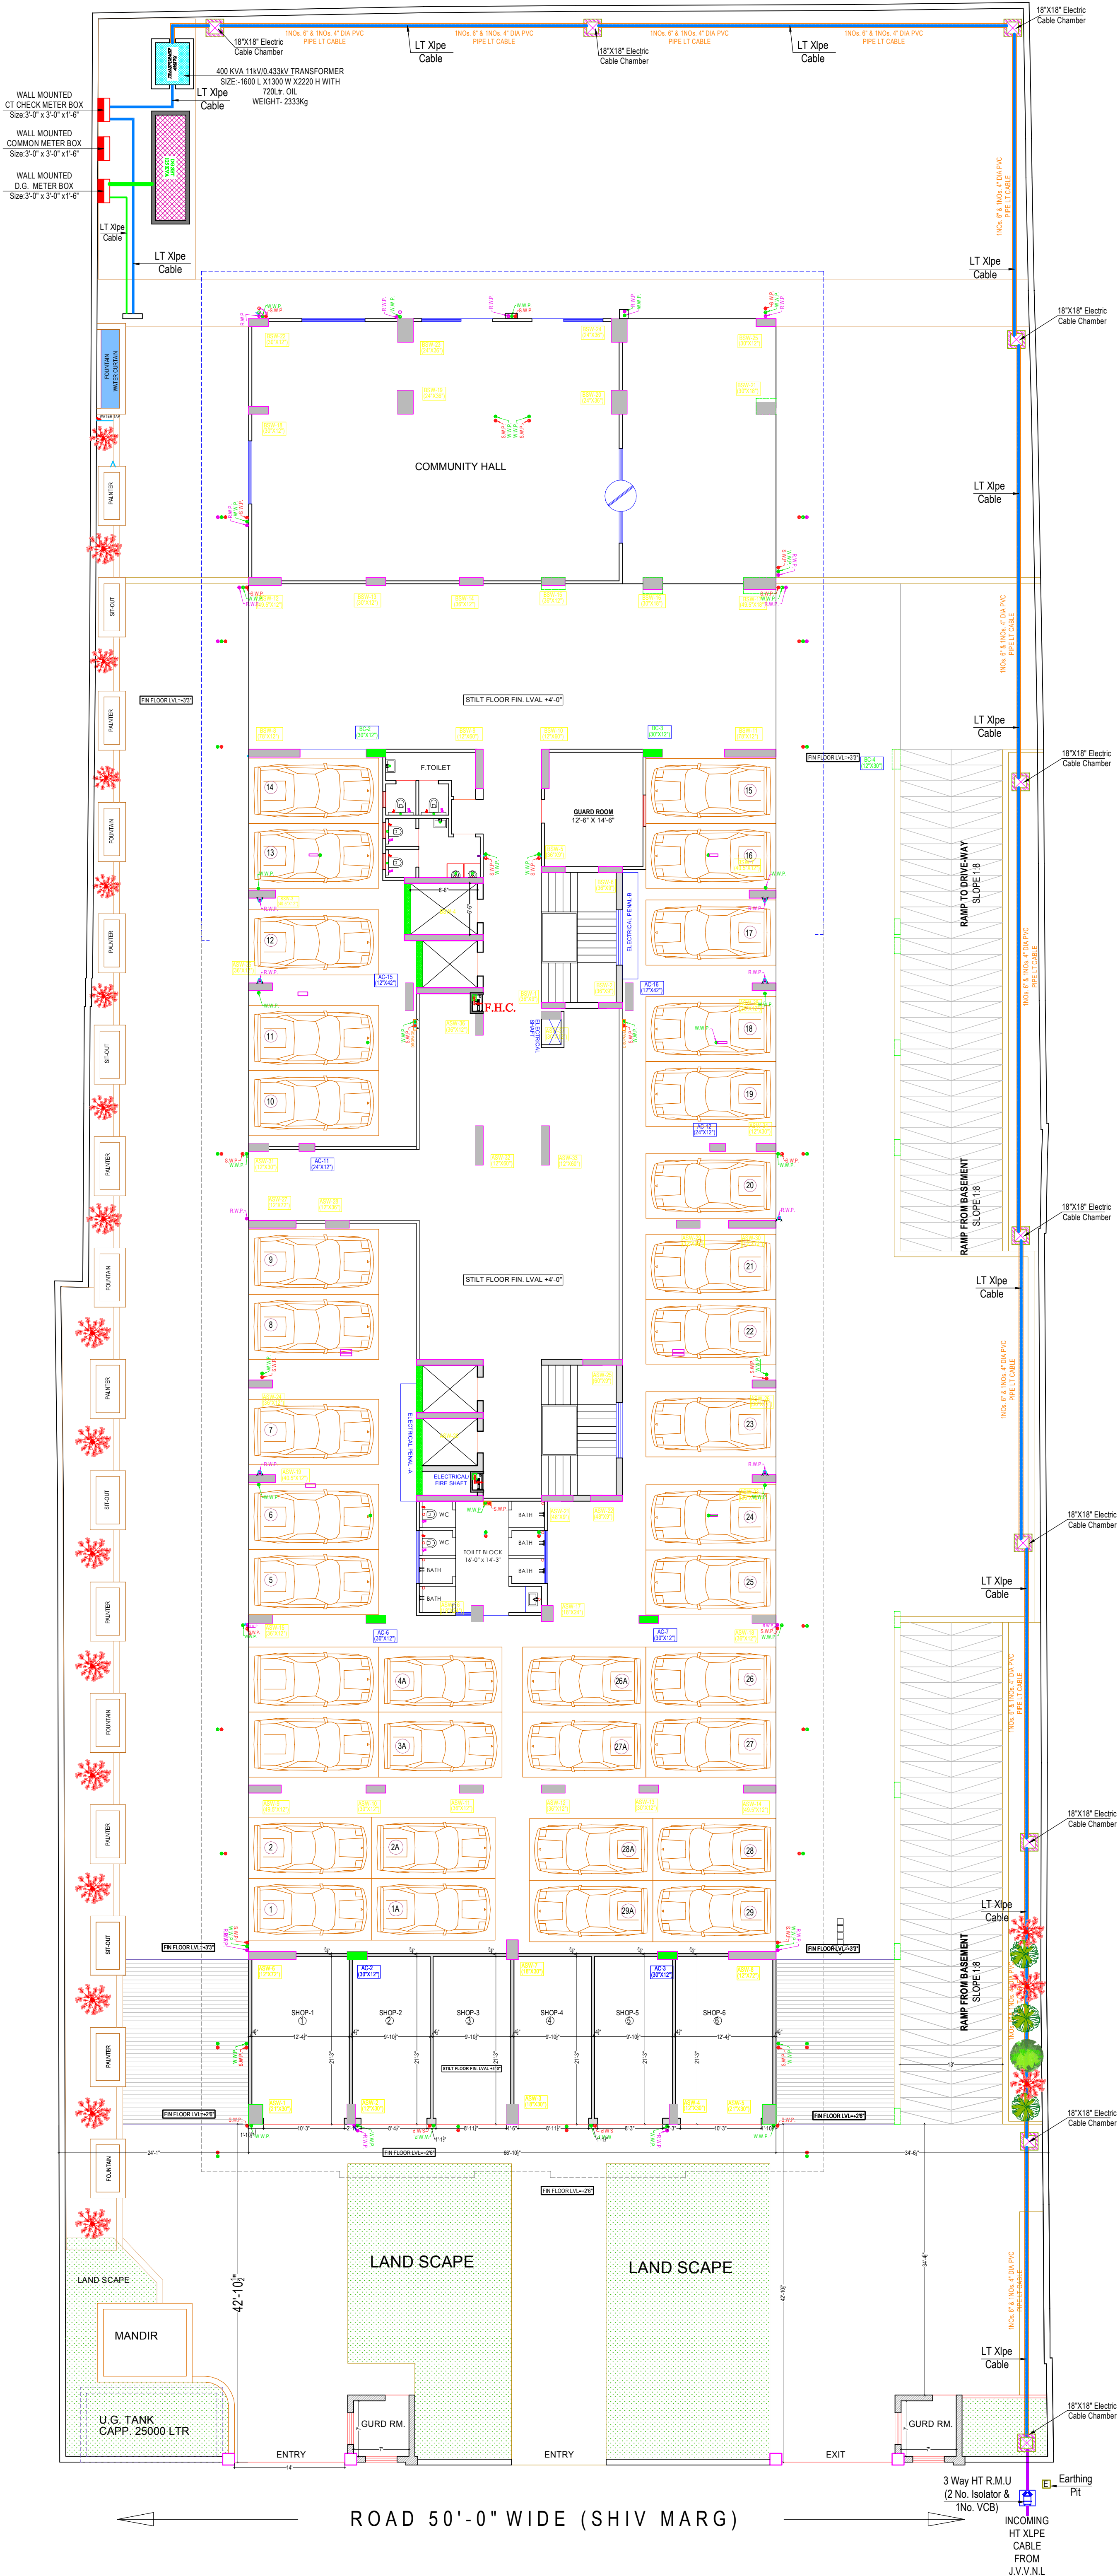

Lightning
Arrester

Model: Stormaster – ESE - 30
(Level 2/Medium Protection)
(Protection radius - 25M
Mast Height - 2 Mtr)

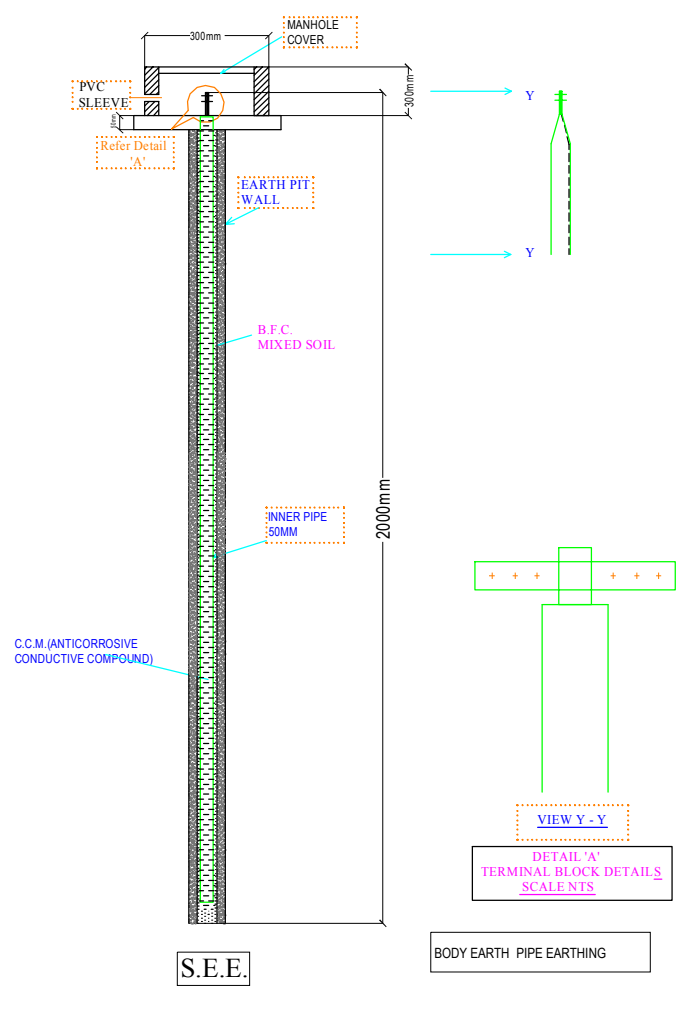

CLIENT:

**TIWARI GINNI
RESIDENCY**

PROJECT:-

PROPOSED RESIDENTIAL BUILDING AT
PLT NO. B-14 BANI PARK, JAIPUR
RAJASTHAN

DRAWING:-

WORKING DRAWING

TITLE:-

STILT FLOOR
ELECTRIC SUB STATION, CABLE
ROUTE & LIGHTNING ARRESTER PLAN

SERVICE CONSULTANT:-

Akshay Kumawat
B.Tech (Service Consultant)

A.K. Engineering Consultants
120, First Floor, Sunny Mart, New
Aatish Market, Mansarovar, Jaipur.

ARCHITECT:-

**space
edge Architects**
ARCHITECTS, INTERIOR DESIGNERS AND ENGINEERS
SPACE EDGE ARCHITECTS

B-6, Moti Marg, Bapu Nagar, Jaipur.
Ph.: 0141-4062903 , +91-9314510603
E-Mail: spaceedgejpr@gmail.com

THIS DRAWING IS THE SOLE PROPERTY OF SPACE EDGE
ARCHITECTS AND IS NOT TO BE COPIED, USED OR REPRODUCED
FOR ANY PURPOSE OTHER THAN FOR WHICH IT HAS BEEN LOANED.