

PLUMBING LEGENDS:-	
	JHALI 5'x5'
	1" BALL VALVE
	INLET VERTICAL CPVC PIPE LINE FROM TERRACE RING
	110MM WC SOLID WASTE WATER PIPE VERTICAL
	BATH WASH AREA WASTE WATER PIPE VERTICAL
	4" SWR PIPE W.C. OUT LET
	4" SWR PIPE KITCHEN & BATH OUT LET

SANITARY ITEM LEGENDS:-	
	WALL HANG WATER CLOSET
	DIVERTER ( SHOWER & TAB )
	WASHBASIN
	SINK
	FLOOR MOUNTING W.C. WITH OPEN FLUSH TANK

TYPICAL PLUMBING DETAIL


For Triveni Enterprises  
  
Partner


ब्रिज किशोर कब्रा  
**BRIJ KISHORE KABRA**  
B.E. (CIVIL)  
MIE Reg No:- AM 157539-5

ENGINEER :-	<b>BRIJ KISHORE KABRA</b>
DRAWING TITLE :-	<b>TYPICAL PLUMBING DETAIL</b>
PROJECT	ANURAMPA ATULYAM C-6 TRIVENI ENTERPRISES, TLAK NAGAR, BHILWARA





ENGINEER >	<b>BRIJ KISHORE KABRA</b>	
DRAWING TITLE >	<b>TERRACE FLOOR PLAN</b>	
PROJECT	<b>ANUKAMPA ATULYAM C/o TRIVENI ENTERPRISES, TILAK NAGAR, BHILWARA</b>	

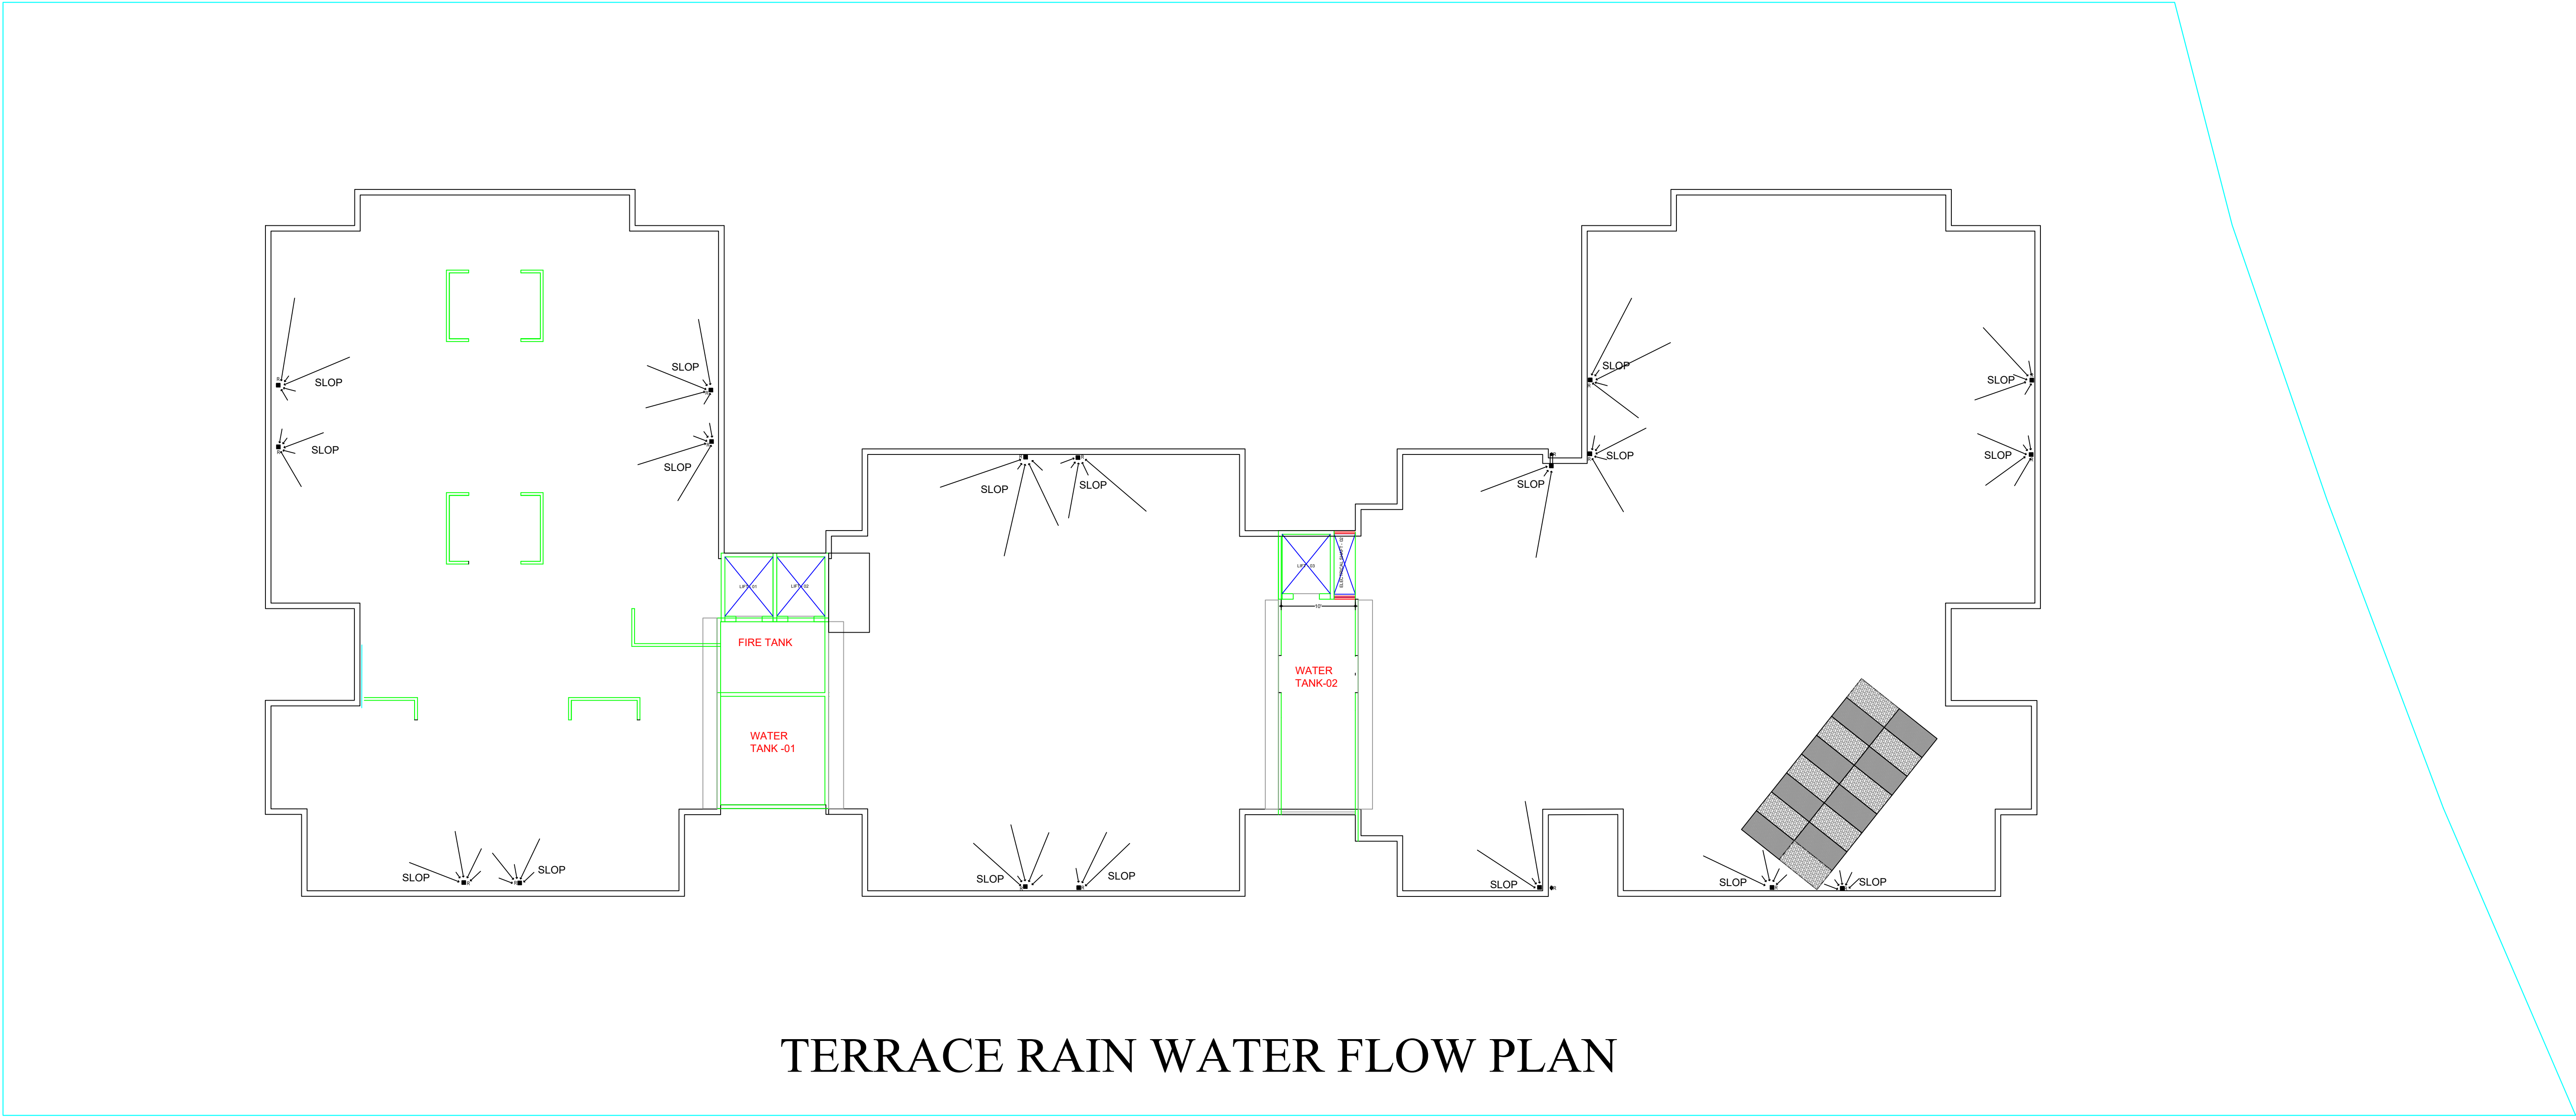


TERRACE RAIN WATER FLOW PLAN

For Triveni Enterprises  
Partner

BRJ KISHORE KABRA  
B.E. (CIVIL)  
MIE Reg No: AM 157539-3

ENGINEER:-	BRJ KISHORE KABRA	
DRAWING TITLE:-	TERRACE FLOOR PLAN	
PROJECT	ANIKAMPA ATULYAM Co-TRIVENI ENTERPRISES, TILAK NAGAR, BHILWARA	

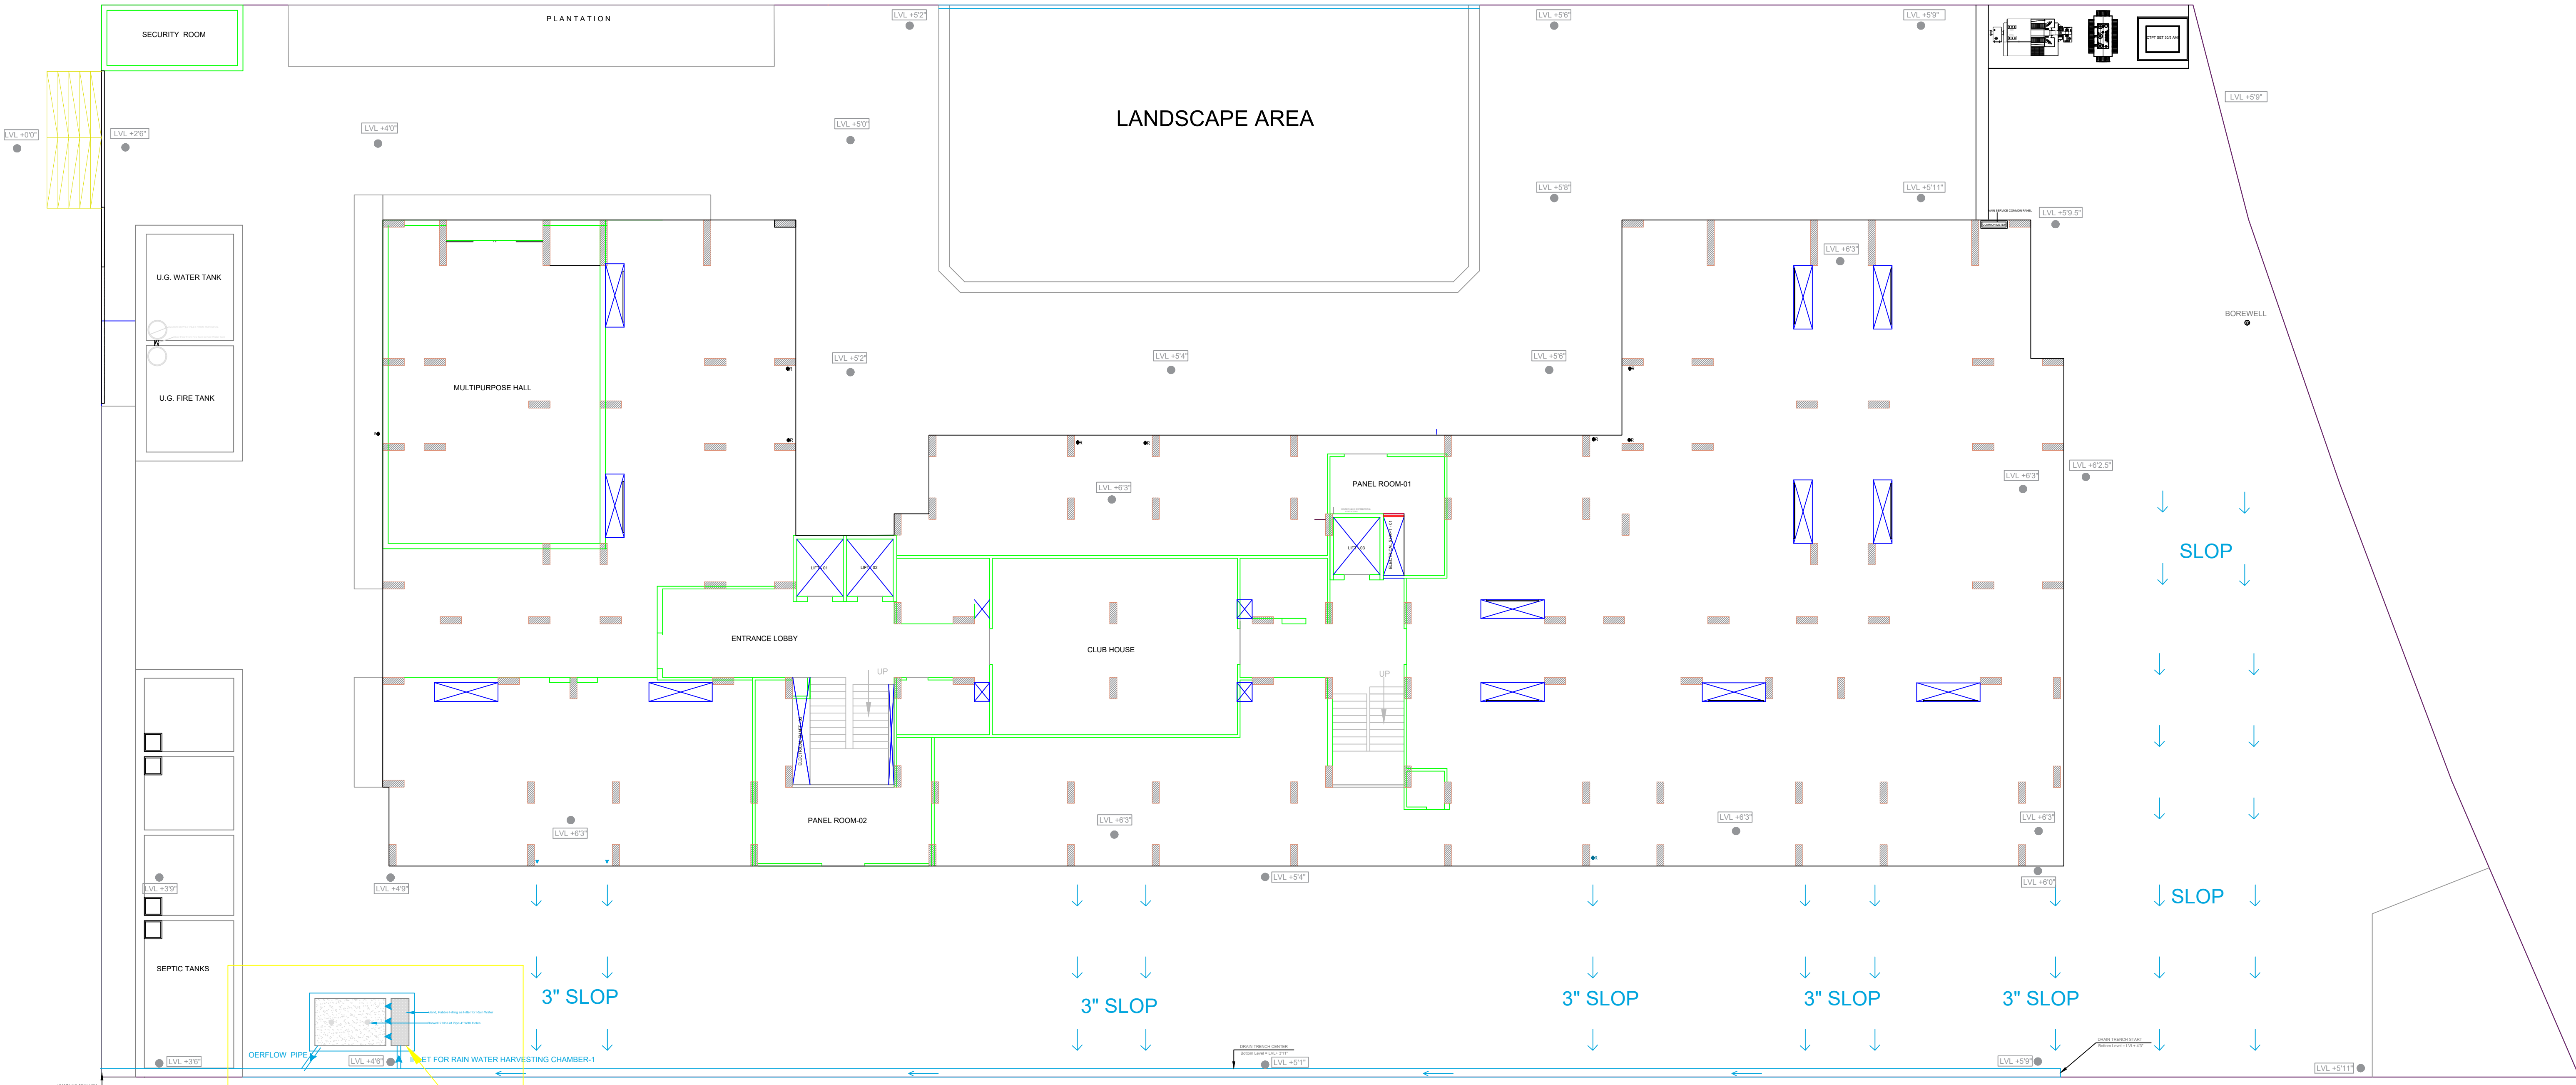

STILT FLOOR PLAN (RAIN WATER HARVESTING)

For Triveni Enterprises  
Partner

BRJ KISHORE KABRA  
B.E. (CIVIL)  
MIE Reg No: AM 157539-3

ENGINEER:-	BRJ KISHORE KABRA	
DRAWING TITLE:-	STILT FLOOR PLAN	
PROJECT	ANIKAMPA ATULYAM Co-TRIVENI ENTERPRISES, TILAK NAGAR, BHILWARA	