



PROPOSED LAYOUT PLAN OF
"HARIGARH ESTATE"

UNDER KH NO. 739/86,740/86,87, 88/670,95,97,98,99
AT VILLAGE - KHORI ROPADA, TEH.-SANGANER, JAIPUR
SCALE :- 1:1000

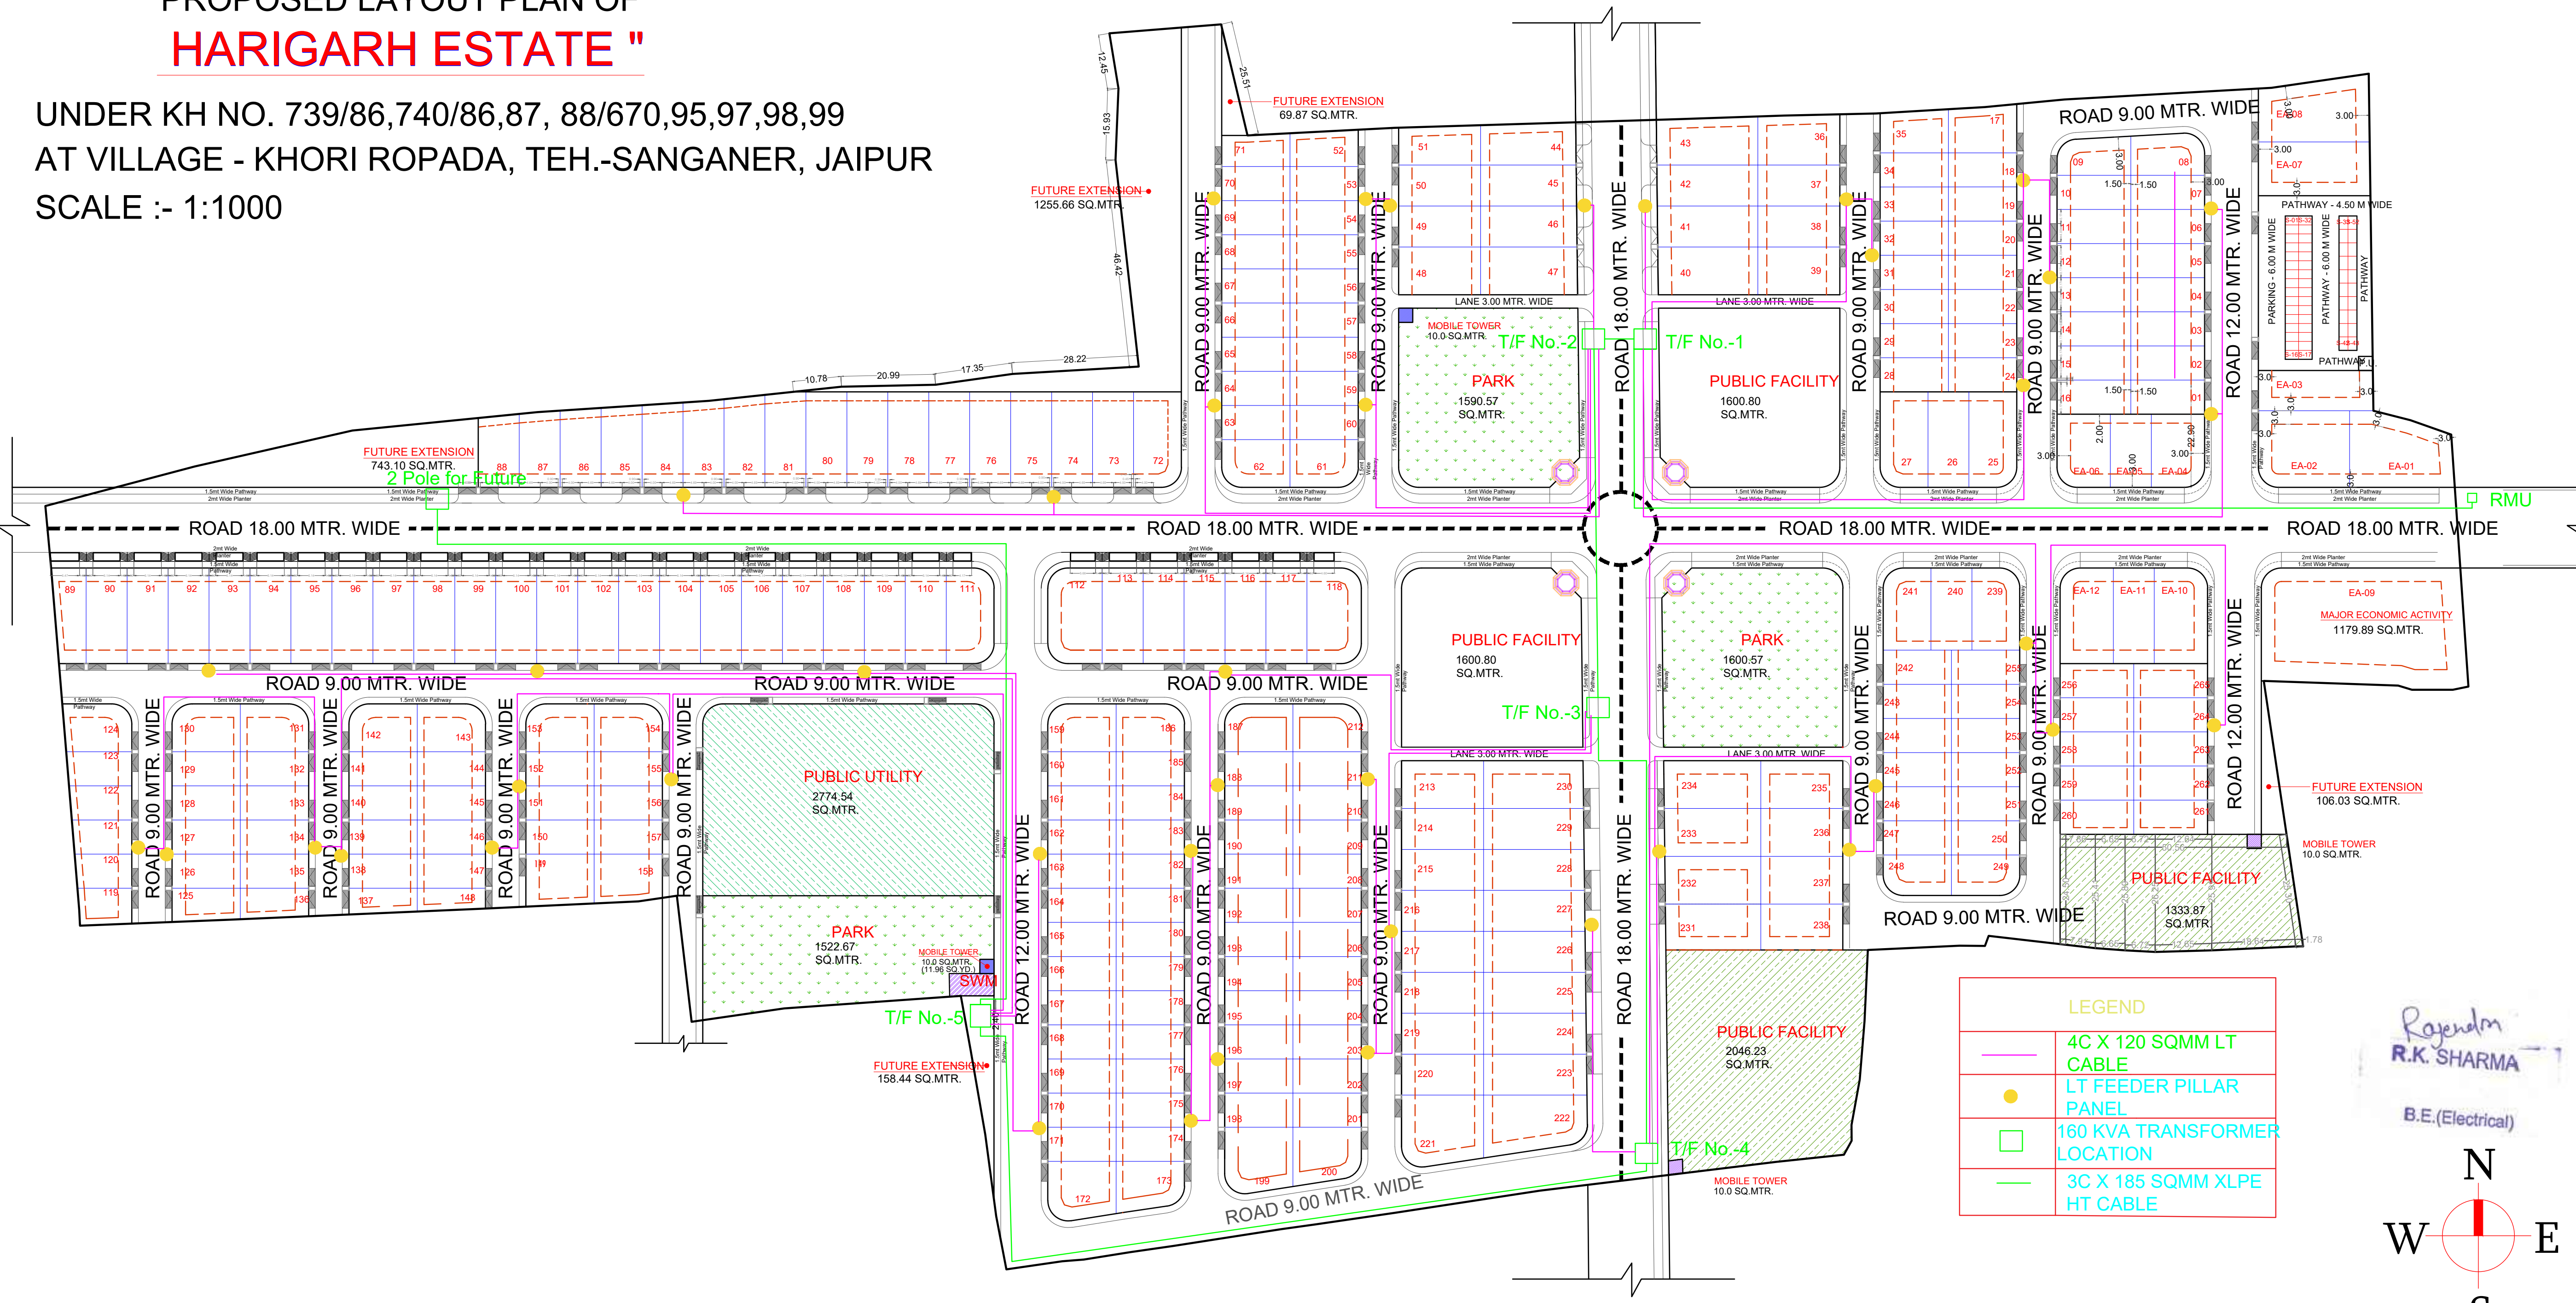

LEGEND	
	4C X 120 SQMM LT CABLE
	LT FEEDER PILLAR PANEL
	160 KVA TRANSFORMER LOCATION
	3C X 185 SQMM XLPE HT CABLE

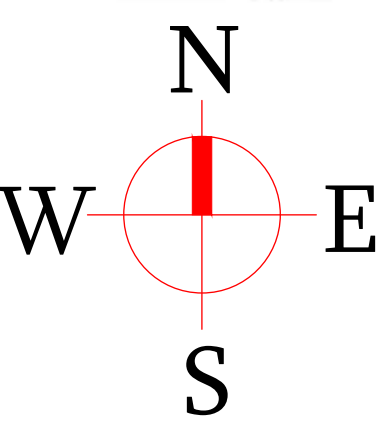

CLIENT

fs REALTY
POSSIBILITIES • ENDLESS
fsrstone

ARCHITECT

Ideas
124 HIMMAT NAGAR, TONK ROAD, JAIPUR
PHONE - 0141-2706227,2712377
email: studio@ideasjaipur.com, web: www.ideasjaipur.com

ELECTRICAL CONTRACTOR

6/30-31, 6th Floor Mall Of Jaipur, Gandhi Path Vaishali Nagar, Jaipur
PHONE - 0141-4920974
email: gkrenterprincijaipur@gmail.com, web: www.gkrenterprincijaipur.com

NOTES :-

1) THIS DRAWING IS PROPERTY OF IDEAS, JAIPUR.
2) UNAUTHORIZED USE OF THIS DRAWING WITHOUT PERMISSION IS STRICTLY PROHIBITED.
3) ALL DIMENSIONS ARE IN FEET INCHES, UNLESS NOTED OTHERWISE.
4) ANY DISCREPANCY ARISING SHOULD BE INFORMED TO THE ARCHITECT IMMEDIATELY.

Nos.	DATE	PRINT ISSUED TO

REVISIONS:-

S.No.	DATE	REMARKS

PROJECT	HARIGARH ESTATE PROPOSED TOWNSHIP AGRA ROAD JAIPUR, RAJASTHAN	
CLIENT	FS REALTY	
DRAWING TITLE	ELECTRICAL DWG. WITH TRANSFORMER & FEEDER PANAL	
SCALE		
DATE	19 12 2024	DRG.NO.
CHECKED BY	NAVPREET KAUR	
DEALT BY		
DRAWN BY	NAVPREET KAUR	

Rajendra
R.K. SHARMA
B.E.(Electrical)