


Layout Plan of Water Supply Distribution System For " RIYASAT ECO PARK "

IN KHASRA NO.- 948 TO 951,952/1,952/2,953 TO 957,959,966 TO 972,973/1660,983,984.
AT VILLAGE :- BHATED , TEH.- SANGANER, JAIPUR.
IN KHASRA NO.- 269, 1175/271, 1181/1177, PART OF 270.
AT VILLAGE :- BASDI JOGIYAN, TEH.- MADHORAJPURA , JAIPUR.

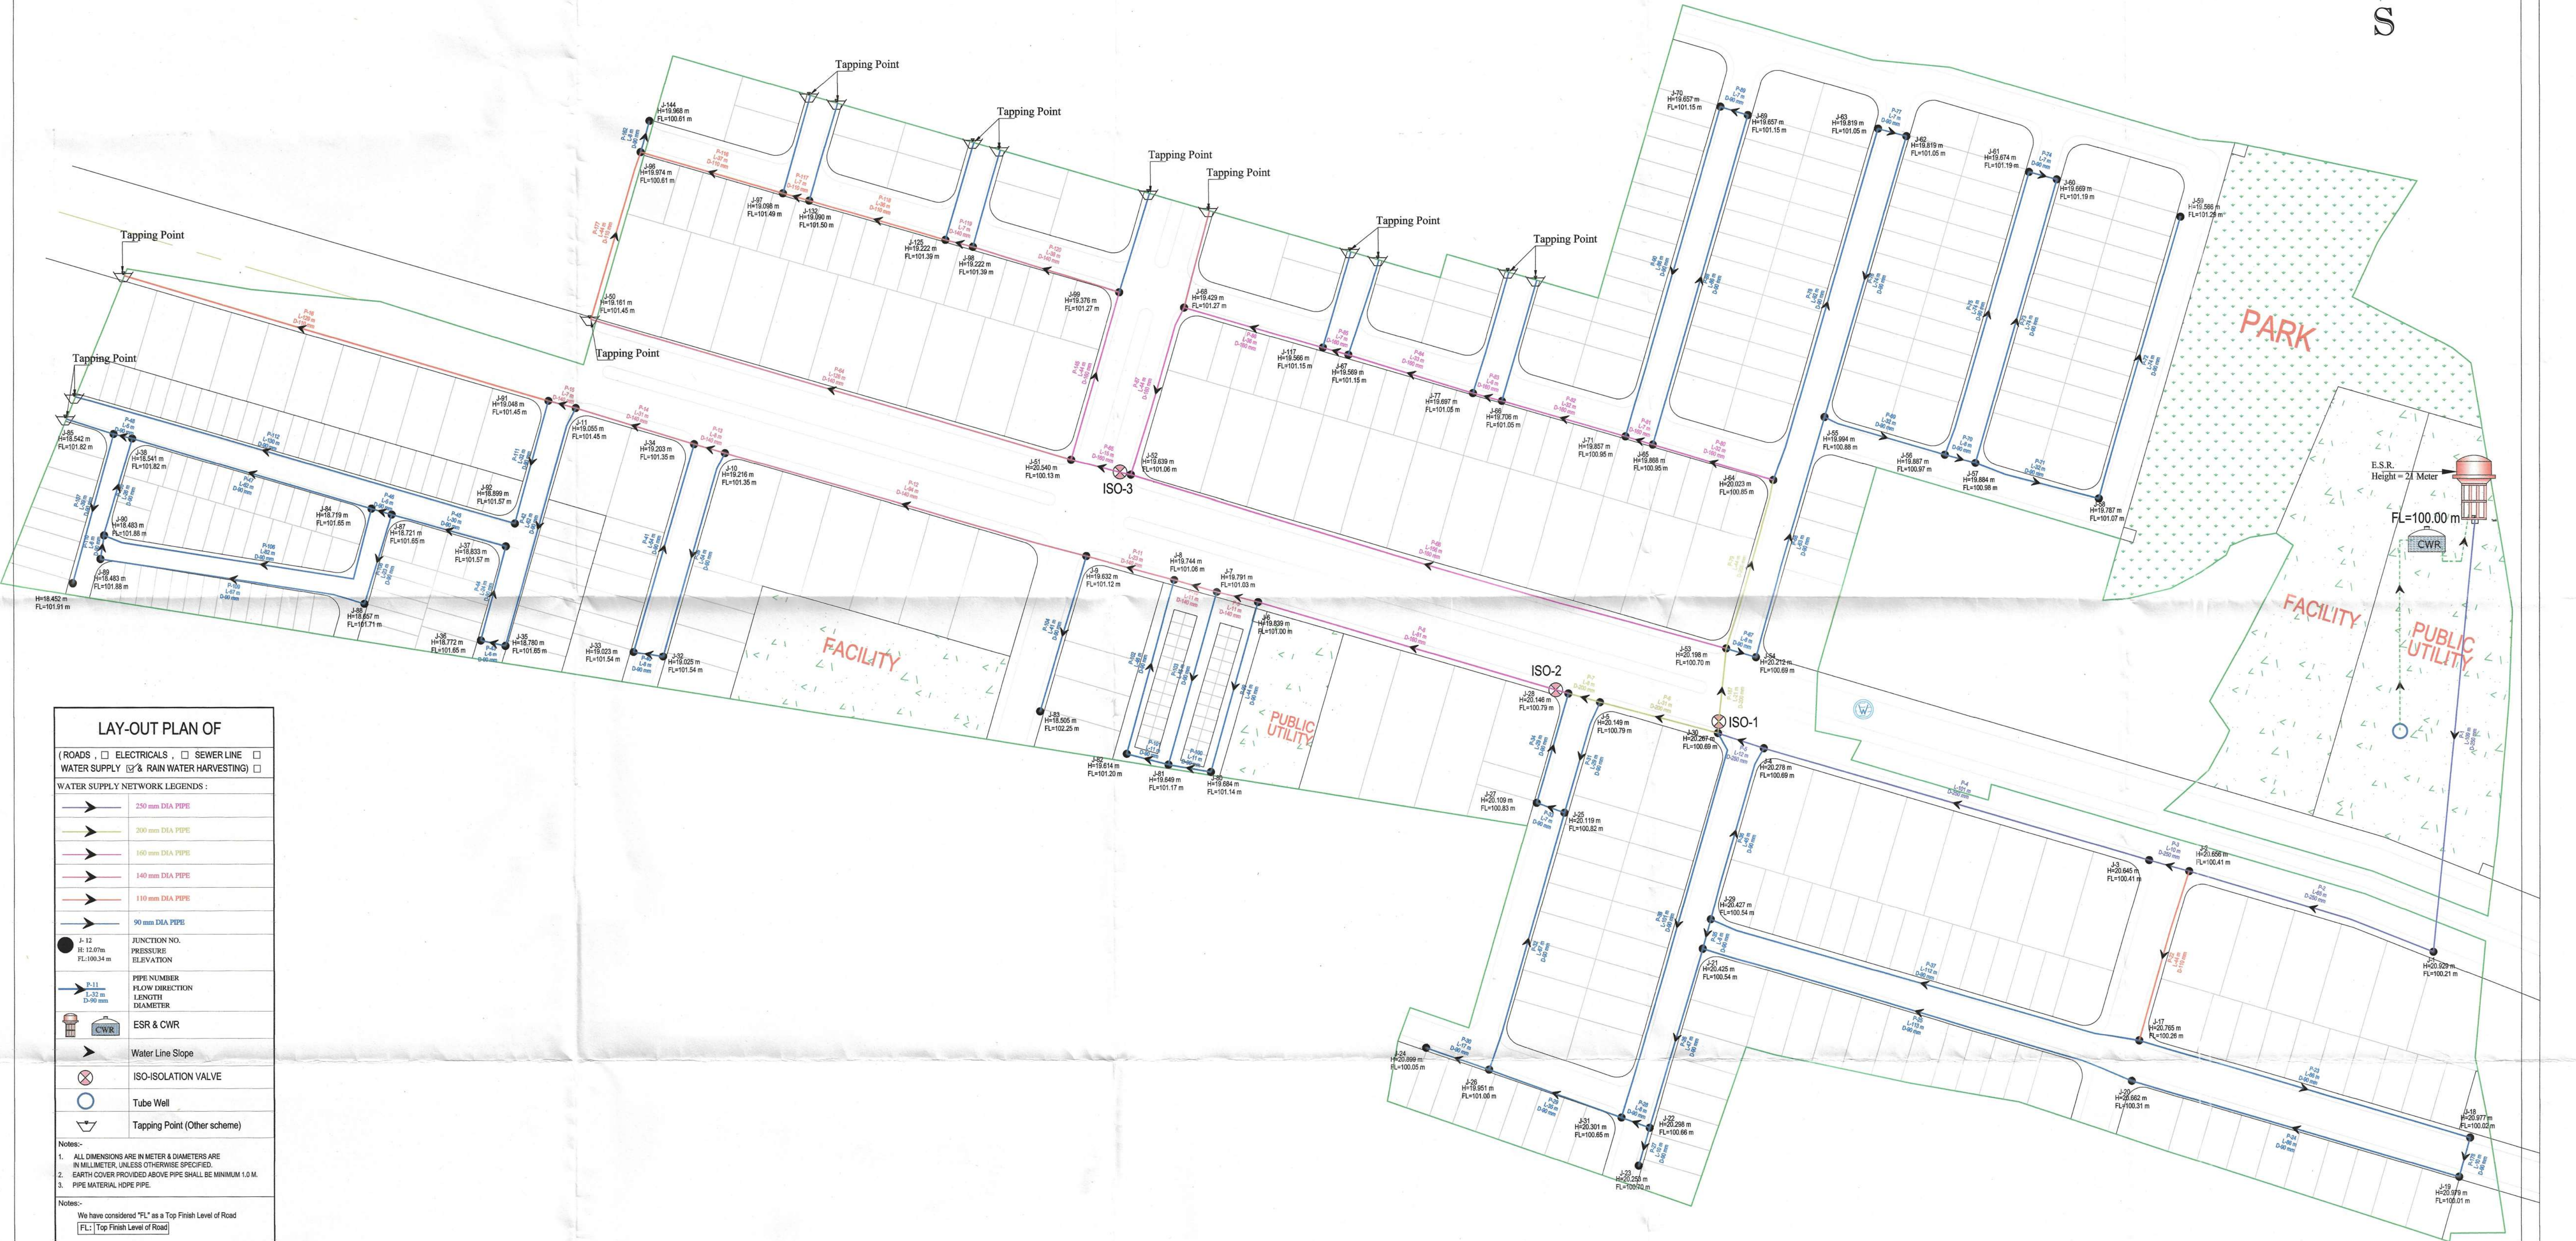

LAY-OUT PLAN OF

(ROADS , □ ELECTRICALS , □ SEWERLINE □
WATER SUPPLY □ & RAIN WATER HARVESTING) □

WATER SUPPLY NETWORK LEGENDS :

250 mm DIA PIPE

200 mm DIA PIPEJ- 12
H: 12.07m
FL: 100.34 mP- 31
L: 32 m
D: 90 mmESR & CWRWater Line SlopeISO-ISOLATION VALVETube WellTapping Point (Other scheme)Notes:-
1. ALL DIMENSIONS ARE IN METER & DIAMETERS ARE IN MILLIMETER, UNLESS OTHERWISE SPECIFIED.
2. EARTH COVER PROVIDED ABOVE PIPE SHALL BE MINIMUM 1.0 M.
3. PIPE MATERIAL HDPE PIPE.Notes:-
We have considered "FL" as a Top Finish Level of Road
[FL: Top Finish Level of Road]DRAWING TITLE
Layout Plan of Water Supply Distribution SystemNAME OF SCHEME :-
PROPOSED LAY OUT PLAN OF "RIYASAT ECO PARK"

LEGEND:-

SCHEME BOUNDARY - □

SCALE:-
N.T.SNORTH:-

Ef. SACHIN GOYAL
B. TECH (Civil)
AMIE:- AM 3090755