



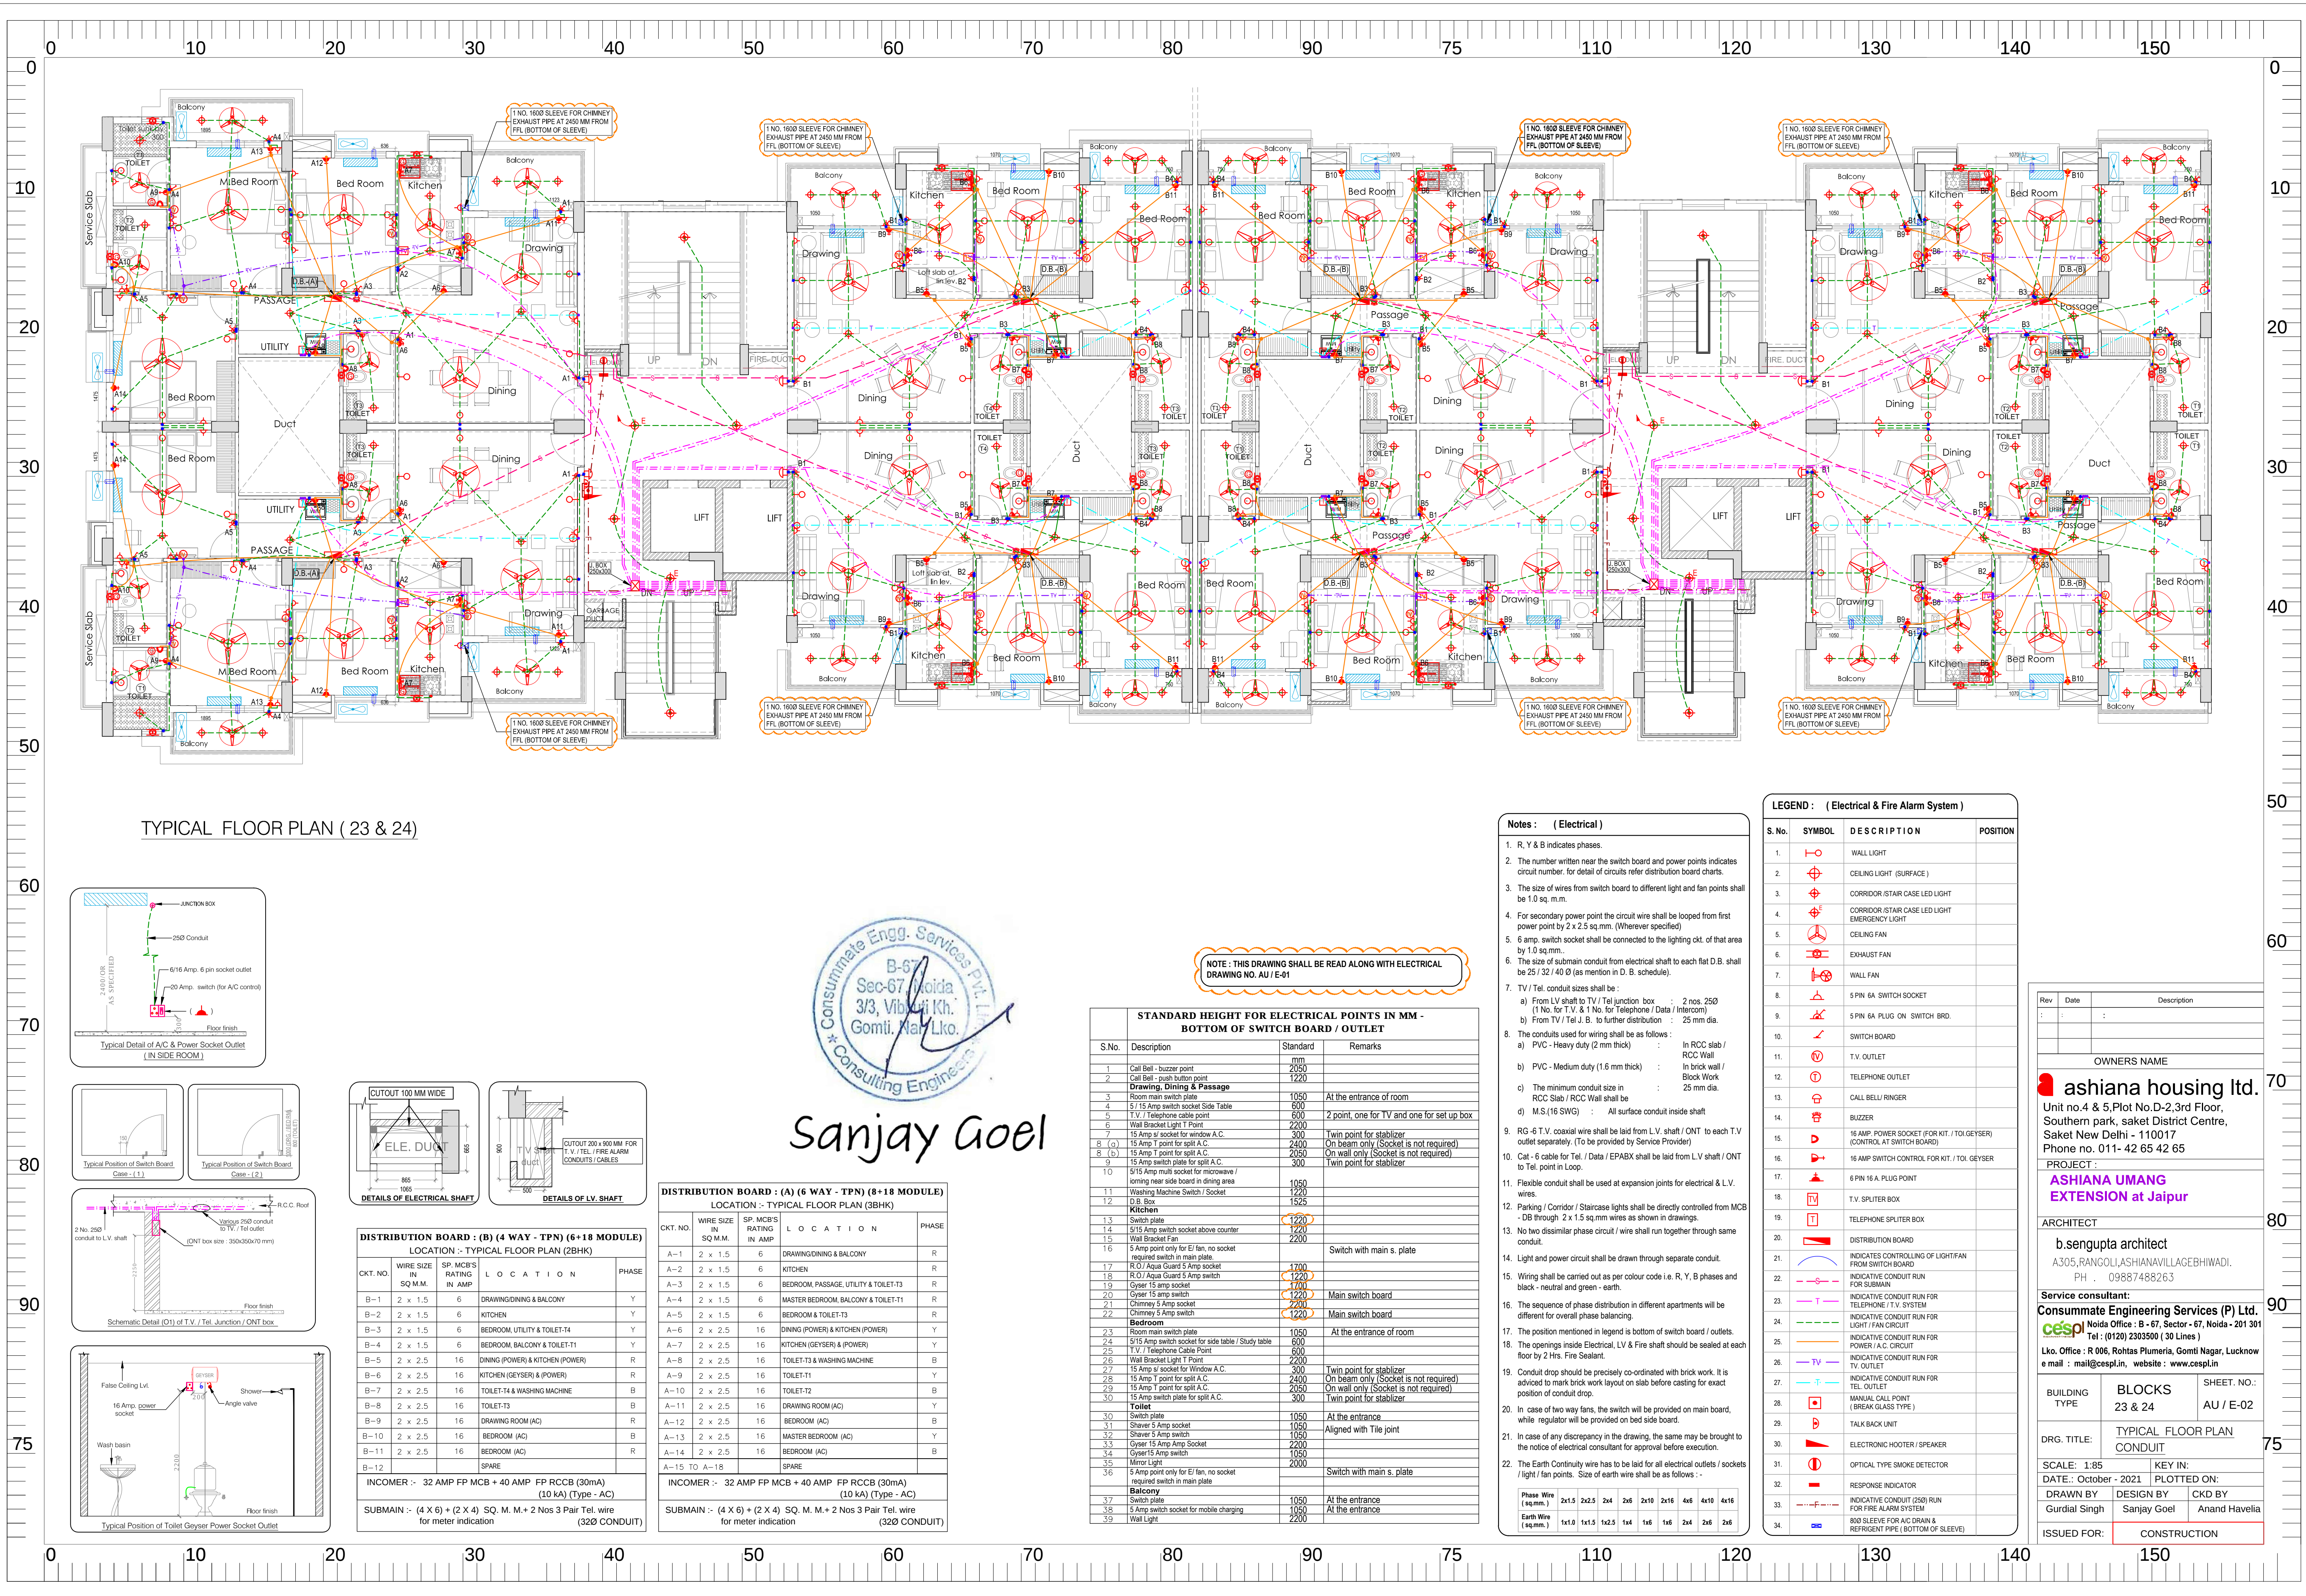

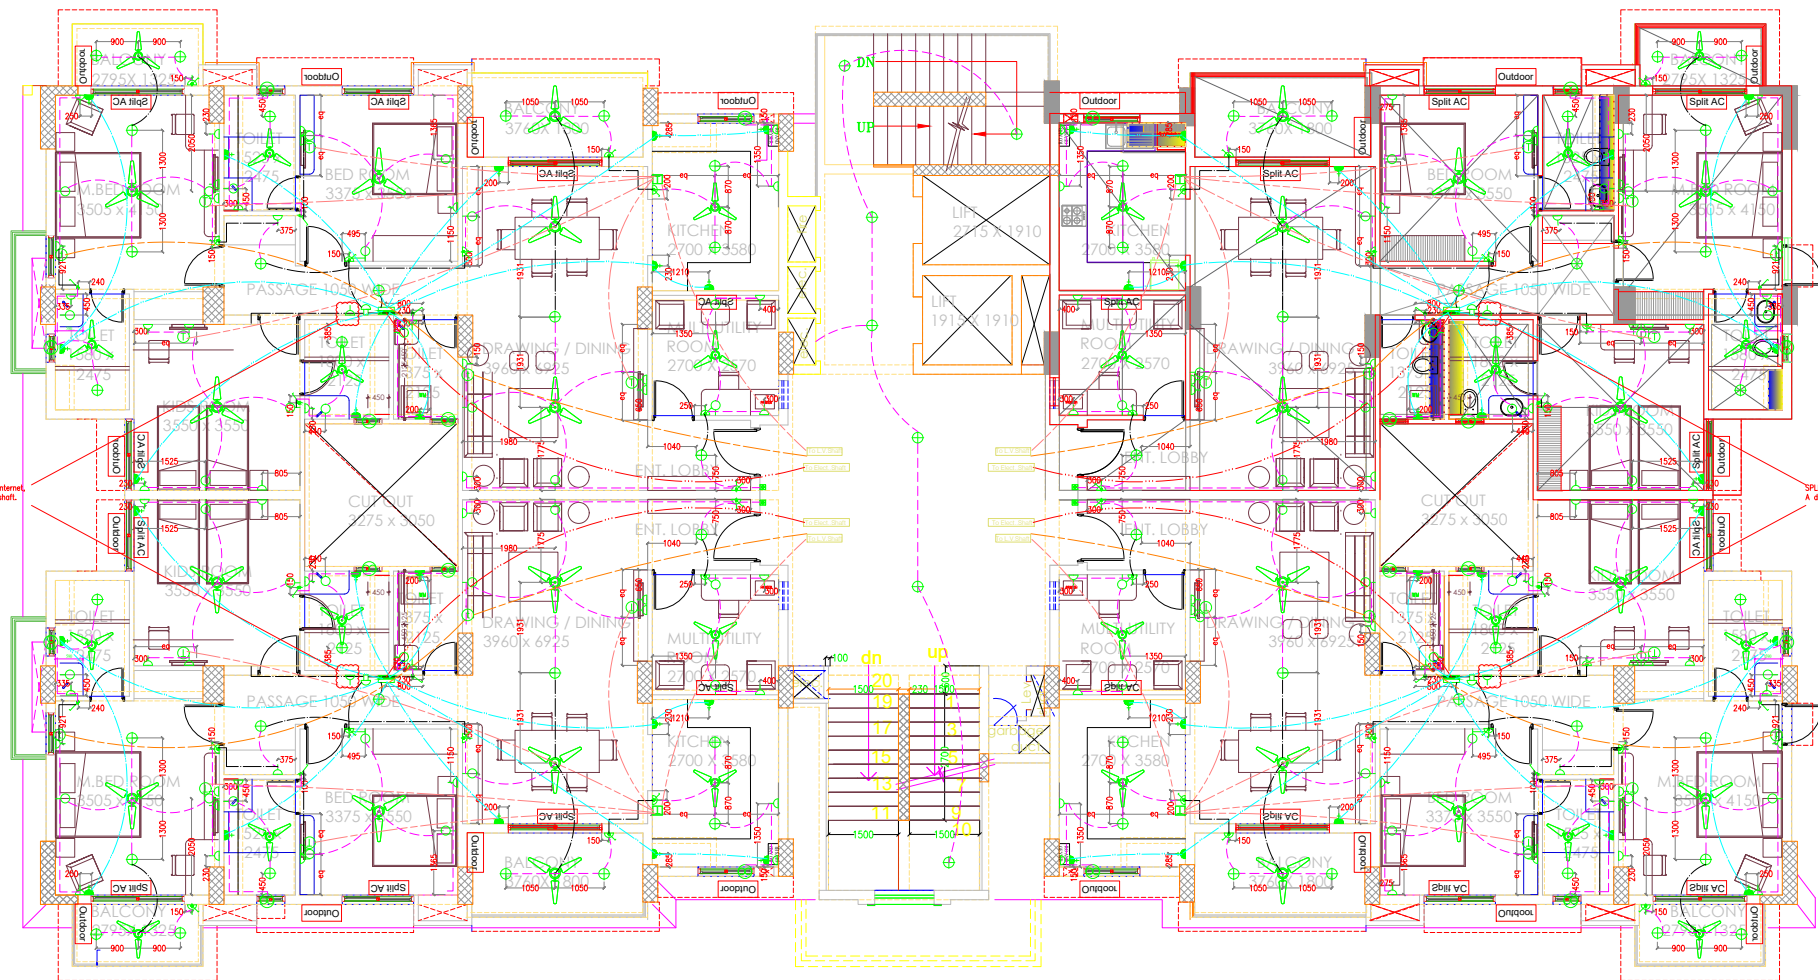





B- 28

| STANDARD HEIGHT FOR ELECTRICAL POINTS IN MM-31.10.17 |                                                                               |          |                                             |
|------------------------------------------------------|-------------------------------------------------------------------------------|----------|---------------------------------------------|
| S.No                                                 | Description                                                                   | Standard | Remarks                                     |
|                                                      |                                                                               | mm       |                                             |
| 1                                                    | Call Bell - buzzer point                                                      | 2050     |                                             |
| 2                                                    | Call Bell - push button point                                                 | 1220     |                                             |
| <b>Drawing Dining &amp; Passage</b>                  |                                                                               |          |                                             |
| 3                                                    | Room main switch plate                                                        | 1050     | At the entrance of room                     |
| 4                                                    | 5/ 15 Amp switch socket Side Table                                            | 600      |                                             |
| 5                                                    | T.V./ Telephone Cable Point                                                   | 600      | 2 points, one for TV and one for set up box |
| 6                                                    | Wall Bracket Light 'T' point                                                  | 2200     |                                             |
| 7                                                    | 15 Amp s/ socket for window A/C                                               | 300      | Twin point for stabilizer                   |
| 8 (a)                                                | 15 Amp T point for split A/C                                                  | 2400     | On beam only (Socket is not required)       |
| (b)                                                  | 15 Amp T point for split A/C                                                  | 2050     | On wall only (Socket is not required)       |
| 9                                                    | 15 Amp switch plate for split A/C                                             | 300      | Twin point for stabilizer                   |
| 10                                                   | 5/ 15 Amp multi socket for microwave / ironing near side board in dining area | 1220     |                                             |
| 11                                                   | Washing Machine Switch / Socket                                               | 1220     |                                             |
| 12                                                   | DB Box                                                                        | 1525     |                                             |
| <b>Kitchen</b>                                       |                                                                               |          |                                             |
| 13                                                   | Switch plate                                                                  | 1050     |                                             |
| 14                                                   | 5/ 15 Amp switch socket above counter                                         | 1220     |                                             |
| 15                                                   | Wall Bracket Fan                                                              | 2250     |                                             |
| 16                                                   | 5 Amp point only for F/ fan, no socket required. Swth in main plate.          |          | switch with main s. plate                   |
| 17                                                   | RO/ Aqua Guard 5 Amp socket                                                   | 1700     |                                             |
| 18                                                   | RO/ Aqua Guard 5 Amp switch                                                   | 1220     |                                             |
| 19                                                   | Gyser 15 Amp socket                                                           | 1700     |                                             |
| 20                                                   | Gyser 15 Amp switch                                                           | 1220     |                                             |
| 21                                                   | Chimney 5 Amp socket                                                          | 2250     |                                             |
| 22                                                   | Chimney 5 Amp switch                                                          |          | No Switch Required its Direct from MCB      |
| <b>Bed room</b>                                      |                                                                               |          |                                             |
| 23                                                   | Room main switch plate                                                        | 1050     | At the entrance of room                     |
| 24                                                   | 5/ 15 Amp switch socket for side table/ Study table                           | 600      |                                             |
| 25                                                   | T.V./ Telephone Cable Point                                                   | 600      |                                             |
| 26                                                   | Wall Bracket Light 'T' point                                                  | 2200     |                                             |
| 27                                                   | 15 Amp s/ socket for window A/C                                               | 300      | Twin point for stabilizer                   |
| 28                                                   | 15 Amp T point for split A/C                                                  | 2400     | On beam only (Socket is not required)       |
| 29                                                   | 15 Amp T point for split A/C                                                  | 2050     | On wall only (Socket is not required)       |
| 30                                                   | 15 Amp switch plate for split A/C                                             | 300      | Twin point for stabilizer                   |
| <b>Toilet</b>                                        |                                                                               |          |                                             |
| 31                                                   | Switch plate                                                                  | 1050     | At the entrance.                            |
| 32                                                   | Shaver 5 Amp socket                                                           | 1050     | Aligned with Tile joint                     |
| 33                                                   | Shaver 5 Amp switch                                                           | 1050     |                                             |
| 34                                                   | Gyser 15 Amp socket                                                           | 2250     |                                             |
| 35                                                   | Gyser 15 Amp switch                                                           | 1050     |                                             |
| 36                                                   | Mirror Light                                                                  | 2000     |                                             |
| 37                                                   | 5 Amp point only for F/ fan, no socket required. Swth in main plate.          |          | switch with main s. plate                   |
| <b>Balcony</b>                                       |                                                                               |          |                                             |
| 38                                                   | Switch plate                                                                  | 1050     | At the entrance.                            |
| 39                                                   | 5 Amp switch socket for mobile charging                                       | 1050     | At the entrance.                            |
| 40                                                   | Wall Light                                                                    | 2200     |                                             |

Note: All heights are from Floor finish level to till bottom of plate.

Approved By- Mr. Atul kumar

for CHOWDHURY & ASSOCIATES

*P.K. Chowdhury*  
(P.K.CHOWDHURY)

| SYMBOL | DESCRIPTION                        | MOUNTING<br>Ht. in mm | SYMBOL | DESCRIPTION                    | MOUNTING<br>Ht. in mm | SYMBOL | DESCRIPTION                            | MOUNTING<br>Ht. in mm |
|--------|------------------------------------|-----------------------|--------|--------------------------------|-----------------------|--------|----------------------------------------|-----------------------|
|        | CEILING FAN 1200mm/1000mm SWEEP    | —                     |        | 6 PIN 16 A. PLUG POINT         |                       |        | LOCATION OF CCTV CAMERA                |                       |
|        | DECORATIVE WALL BRACKET            | 2200                  |        | WINDOW A/C                     | 300                   |        | RT. OF 25D PVC CONDUIT FOR CAT 6 CABLE |                       |
|        | ANGLE / BATTEN HOLDER              | —                     |        | BED ROOM SPLIT A/C ( SW / SKT) | 300 / 2400            |        | WALL BRACKET FAN                       | 2200                  |
|        | EXHAUST FAN SW. / SKT              | 1200/2250             |        | DINING SPLIT A/C ( SW / SKT)   | 300 / 2400            |        |                                        |                       |
|        | TOILET MIRROR LIGHT                | 2000                  |        | DRAWING SPLIT A/C ( SW / SKT)  | 300 / 2400            |        |                                        |                       |
|        | TELEPHONE TAG BOX ON EACH FLOOR    | 1800                  |        | TOILET GYSER                   | 1050 / 2250           |        |                                        |                       |
|        | SPLITTER BOX FOR T.V ON EACH FLOOR | 1800                  |        | KITCHEN GYSER                  | 1220 / 1700           |        |                                        |                       |
|        | TELEPHONE OUTLET / INTER COM       | 600                   |        | CALL BELL & PUSH SWITCH        | 2050 / 1220           |        |                                        |                       |
|        | T.V. OUTLET                        | 600                   |        | MCB DISTRIBUTION BOARD         | 1525                  |        |                                        |                       |
|        | SWITCH BOARD                       | 1050                  |        | MAIN PANEL / METER PANEL       |                       |        |                                        |                       |
|        | 5 PIN 6A SW. SOCKET                |                       |        | EARTH STATION                  |                       |        |                                        |                       |
|        | DINING                             | 600                   |        | ROUTE OF WIRING                |                       |        |                                        |                       |
|        | KITCHEN CHIMNEY                    | 2250                  |        | ROUTE OF LIGHT CIRCUIT         |                       |        |                                        |                       |
|        | BED ROOM SIDE TABLE, LIVING / DRG. | 600                   |        | ROUTE OF POWER CIRCUIT         |                       |        |                                        |                       |
|        | BED ROOM T.V.                      | 600                   |        | ROUTE OF SUBMAIN               |                       |        |                                        |                       |
|        | R.O. IN KITCHEN                    | 1220/ 1700            |        | ROUTE OF TEL. CABLE            |                       |        |                                        |                       |
|        | FRIDGE SW. SOCKET                  | 1500                  |        | ROUTE OF CO-AX. T.V. CAB.      |                       |        |                                        |                       |
|        | WASHING M/C                        | 1220                  |        |                                |                       |        |                                        |                       |

note: for dishwasher socket @600 and switch @1200

PROJECT  
**Ashiana Umang Extension**  
at Jaipur **B- 28**

ARCHITECT **b.sengupta architect**  
A 305,RANGOLI,ASHIANAVILLAGEBHIWADI.  
PH . 09887488263

SHEET TITLE  
**ELECT. LAYOUT : TYPICAL FLOOR**

**ashiana housing ltd.**  
Unit no.4 & 5,Plot No.D-2,3rd Floor,  
Southern park, saket District Centre,  
Rishra, Dist: Hooghly,W.Bengal-712250  
Phone no. 011- 42 65 42 65

ELECTRICAL CONSULTANTS  
**Chowdhury & Associates**  
49,Saradapally,P.O.Bamunari,  
Rishra, Dist: Hooghly,W.Bengal-712250  
Ph. 09330696844/ 09433909706  
e mail : ca.consultant@gmail.com

DRAWN

Mayukh Chowdhury

DEALT

P.K. Chowdhury

SCALE

NOT TO SCALE

DATE

15.06.21

DRAWING NO

UMANG EXT. B18-27&28.EL-03