


Layout Plan of Water Supply Distribution System

"ROYAL BHUMIJA"

IN KHASRA NO.-1293/312, 1358/1292, 311, 314/1277, 318/1278, 319/1279.
AT VILLAGE :- MACHDA, TEH.:- AMER, JAIPUR.

EXISTING ROAD 30.0 MT. WIDE

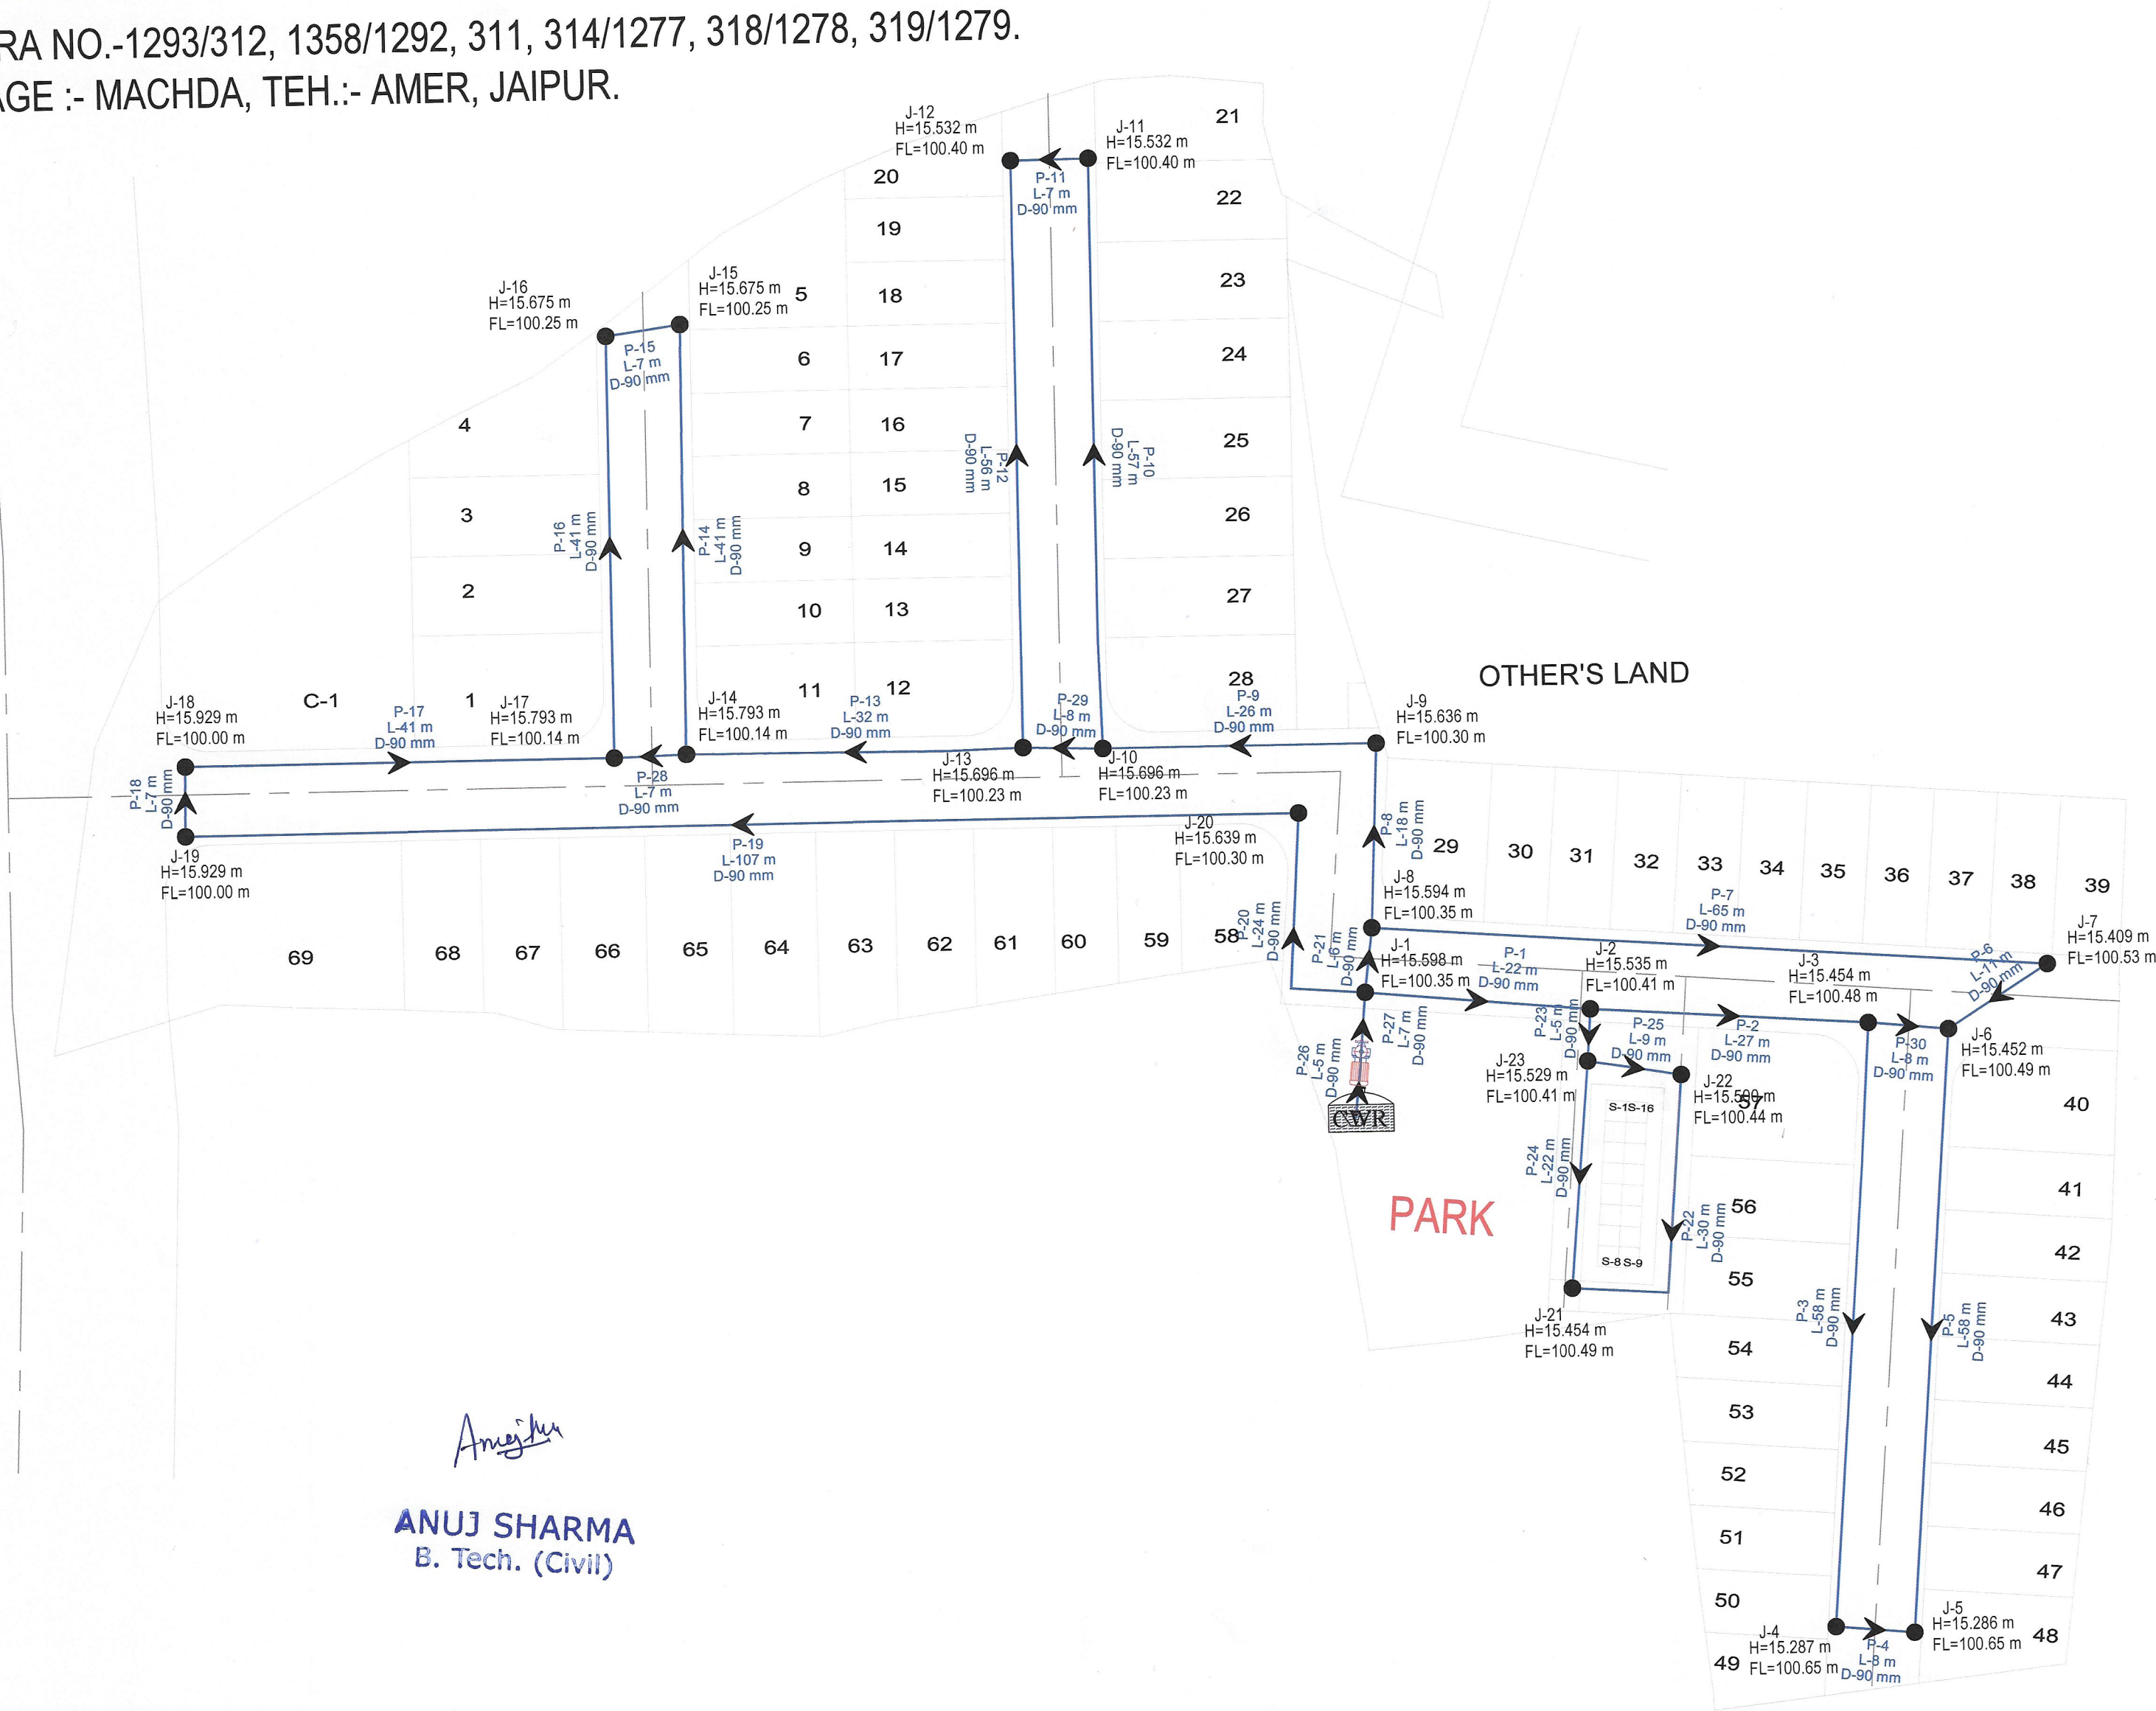

Anuj Sharma
ANUJ SHARMA
B. Tech. (Civil)

LAY-OUT PLAN OF

(ROADS , ☐ ELECTRICALS , ☐ SEWER LINE ☐
WATER SUPPLY ☒ & RAIN WATER HARVESTING) ☐

- Notes:-
- ALL DIMENSIONS ARE IN METER & DIAMETERS ARE IN MILLIMETER, UNLESS OTHERWISE SPECIFIED.
 - EARTH COVER PROVIDED ABOVE PIPE SHALL BE MINIMUM 1.0 M.
 - PIPE MATERIAL HDPE PIPE.

Notes:-
We have considered "FL" as a Top Finish Level of Road
FL: Top Finish Level of Road

LEGENDS :-		Length (Mtr. / Nos.)
WATER SUPPLY NETWORK		
	90 mm DIA PIPE	822 Meter Pipe Length
	J- 12 H: 12.07m FL:100.34 m	JUNCTION NO. PRESSURE ELEVATION
	P-11 L-32 m D-90 mm	PIPE NUMBER FLOW DIRECTION LENGTH DIAMETER
		Water Line Slope
		PUMP
		CWR



NAME OF SCHEME :-
"ROYAL BHUMIJA"
AT VILLAGE :- MACHDA, TEH.:- AMER, JAIPUR.
IN KHASRA NO.-1293/312, 1358/1292, 311, 314/1277, 318/1278, 319/1279.

ENGINEERING CONSULTANT:-

Cad Max
PROJECTS (P) LTD.
301, Prism Tower, Opp. Police Headquarter,
LalKothi scheme, Tonk Road JAIPUR (RAJ.) 302015
PH.: 0141-4113111, Mob.: +91-9829045031
Website: www.cadmmaxpro.com, e-mail: info@cadmaxpro.com

DRAWING TITLE:-
**Layout Plan of Water Supply
Distribution System**