


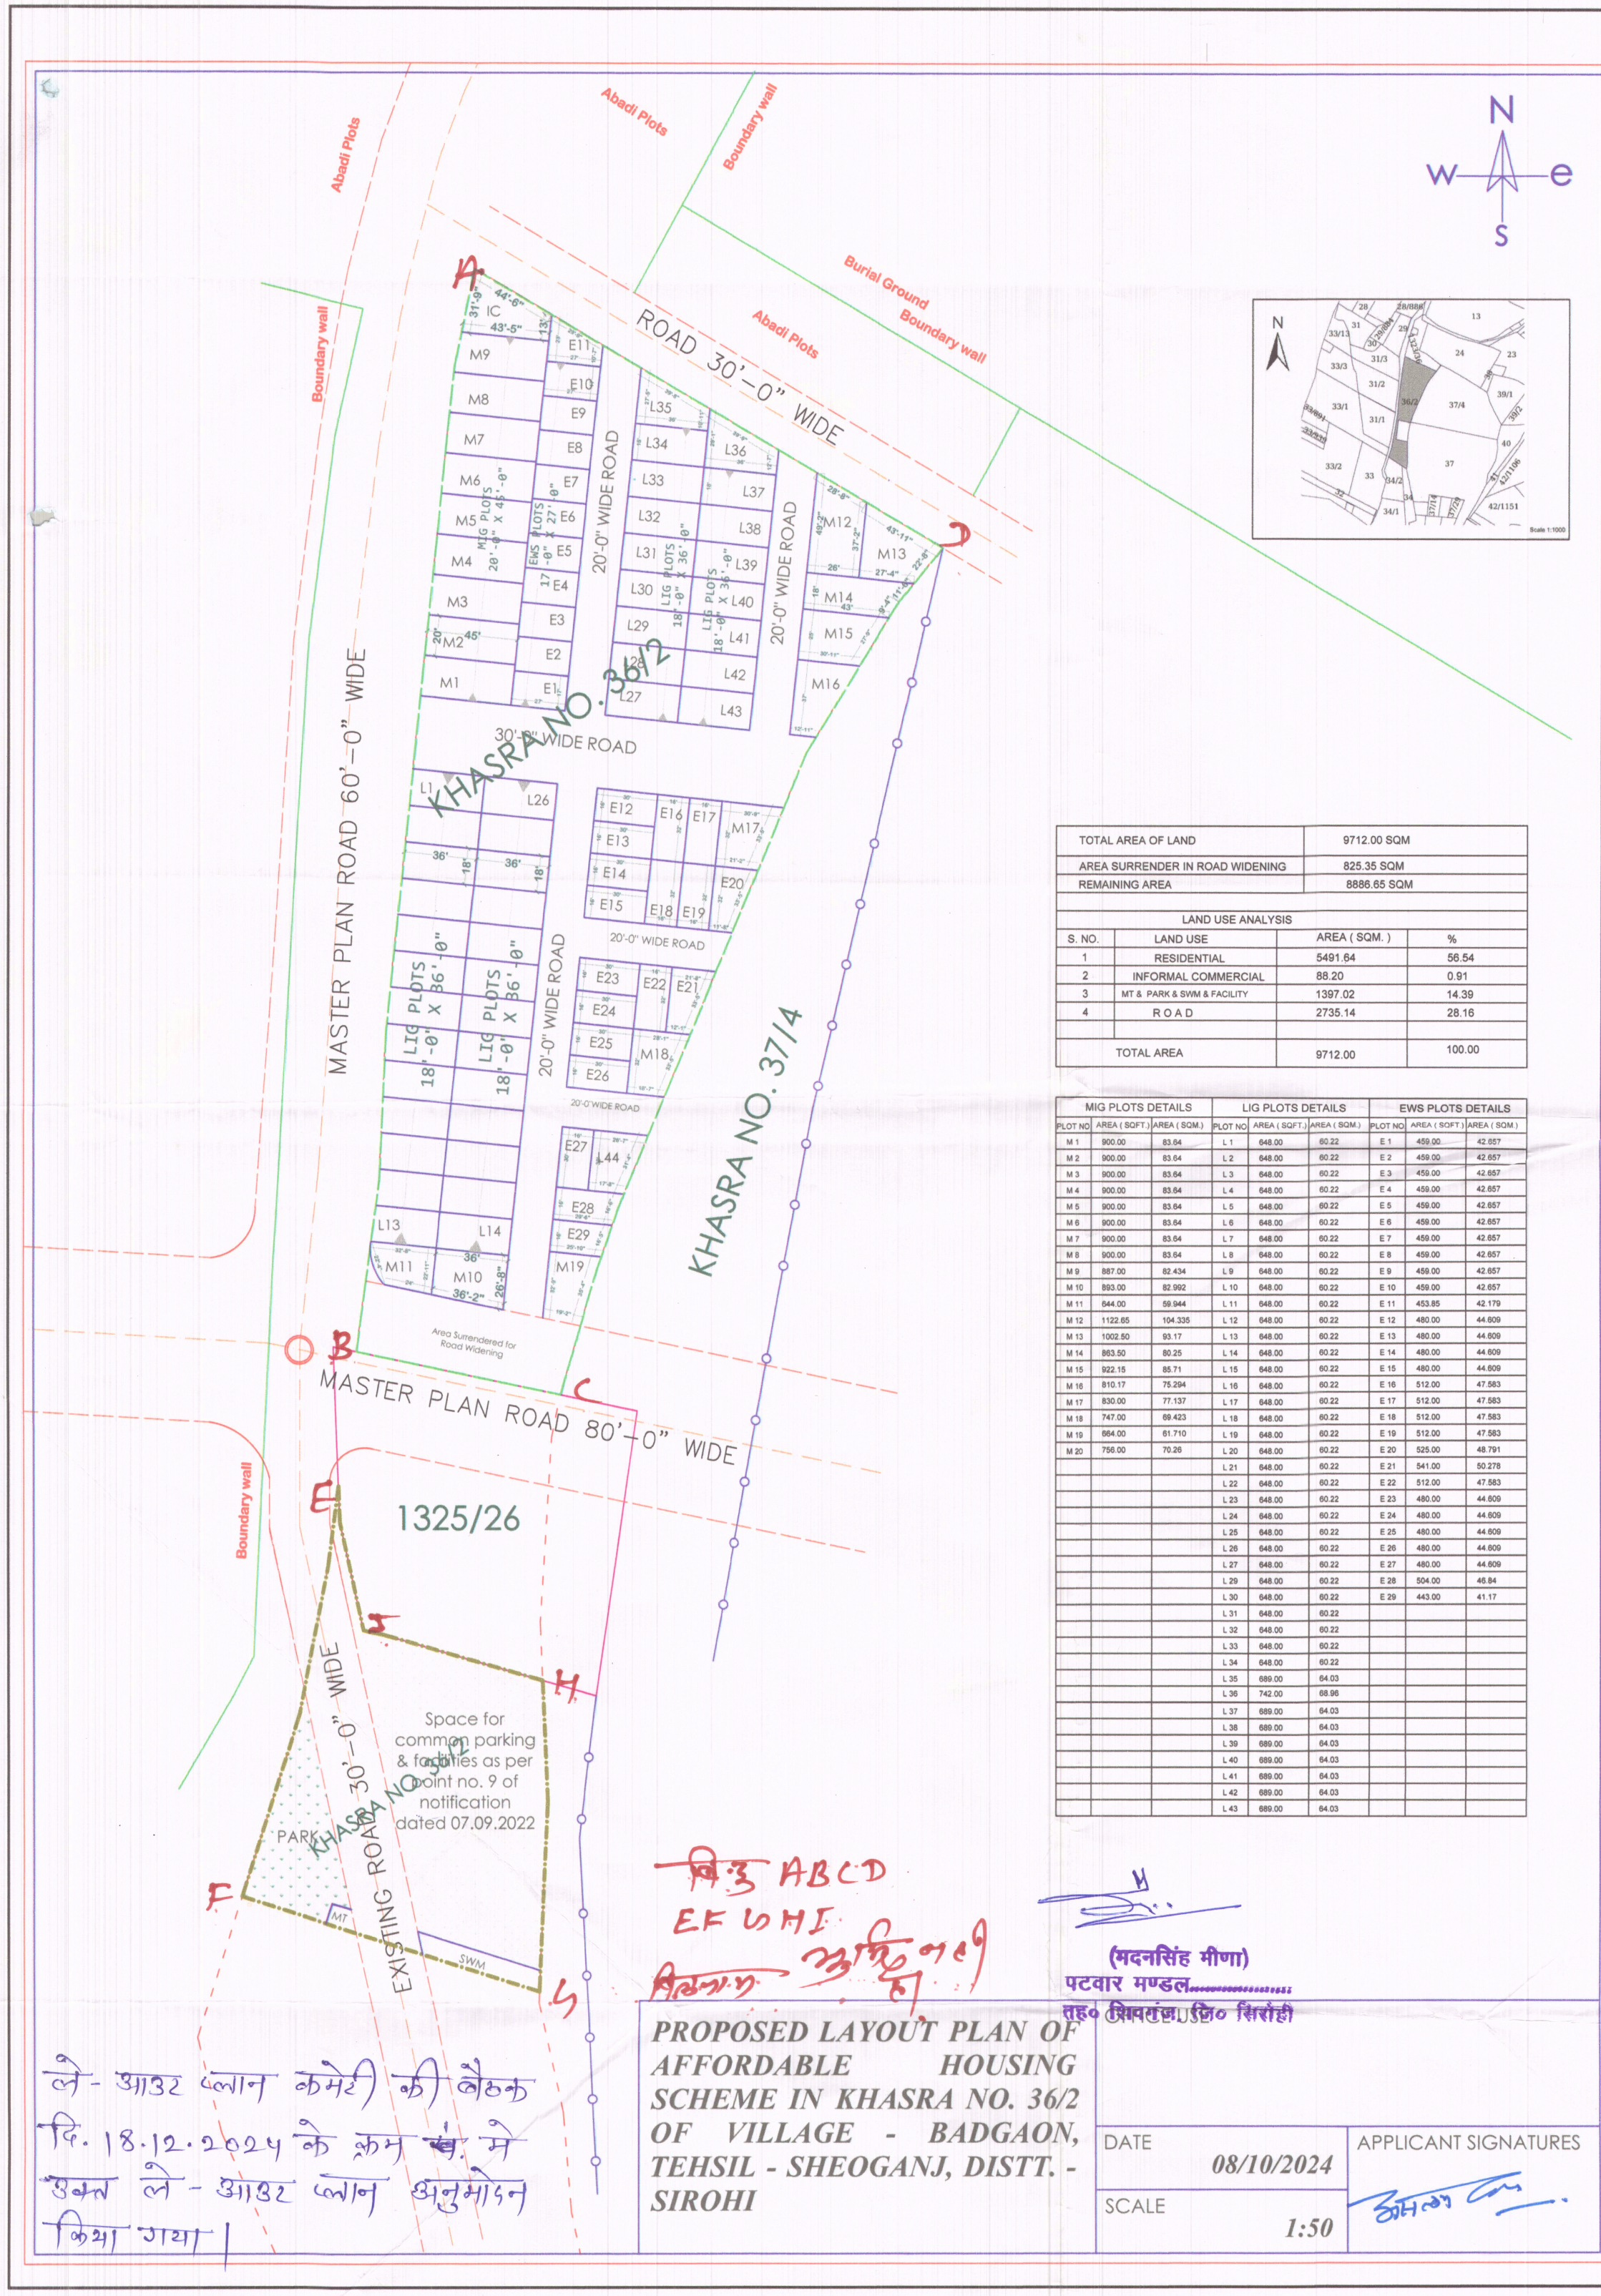

TOTAL AREA OF LAND		9712.00 SQM	
AREA SURRENDER IN ROAD WIDENING		825.35 SQM	
REMAINING AREA		8886.65 SQM	
LAND USE ANALYSIS			
S. NO.	LAND USE	AREA (SQM.)	%
1	RESIDENTIAL	5491.64	56.54
2	INFORMAL COMMERCIAL	88.20	0.91
3	MT & PARK & SWM & FACILITY	1397.02	14.39
4	R O A D	2735.14	28.16
TOTAL AREA		9712.00	100.00

MIG PLOTS DETAILS			LIG PLOTS DETAILS			EWS PLOTS DETAILS		
PLOT NO.	AREA (SQFT.)	AREA (SQM.)	PLOT NO.	AREA (SQFT.)	AREA (SQM.)	PLOT NO.	AREA (SQFT.)	AREA (SQM.)
M 1	900.00	83.84	L 1	648.00	60.22	E 1	459.00	42.657
M 2	900.00	83.84	L 2	648.00	60.22	E 2	459.00	42.657
M 3	900.00	83.84	L 3	648.00	60.22	E 3	459.00	42.657
M 4	900.00	83.84	L 4	648.00	60.22	E 4	459.00	42.657
M 5	900.00	83.84	L 5	648.00	60.22	E 5	459.00	42.657
M 6	900.00	83.84	L 6	648.00	60.22	E 6	459.00	42.657
M 7	900.00	83.84	L 7	648.00	60.22	E 7	459.00	42.657
M 8	900.00	83.84	L 8	648.00	60.22	E 8	459.00	42.657
M 9	887.00	82.434	L 9	648.00	60.22	E 9	459.00	42.657
M 10	893.00	82.992	L 10	648.00	60.22	E 10	459.00	42.657
M 11	844.00	59.944	L 11	648.00	60.22	E 11	453.85	42.179
M 12	1122.65	104.335	L 12	648.00	60.22	E 12	480.00	44.609
M 13	1002.50	93.17	L 13	648.00	60.22	E 13	480.00	44.609
M 14	863.50	80.25	L 14	648.00	60.22	E 14	480.00	44.609
M 15	922.15	85.71	L 15	648.00	60.22	E 15	480.00	44.609
M 16	810.17	75.294	L 16	648.00	60.22	E 16	512.00	47.583
M 17	830.00	77.137	L 17	648.00	60.22	E 17	512.00	47.583
M 18	747.00	69.423	L 18	648.00	60.22	E 18	512.00	47.583
M 19	864.00	81.710	L 19	648.00	60.22	E 19	512.00	47.583
M 20	766.00	70.26	L 20	648.00	60.22	E 20	525.00	48.791
			L 21	648.00	60.22	E 21	541.00	50.278
			L 22	648.00	60.22	E 22	512.00	47.583
			L 23	648.00	60.22	E 23	480.00	44.609
			L 24	648.00	60.22	E 24	480.00	44.609
			L 25	648.00	60.22	E 25	480.00	44.609
			L 26	648.00	60.22	E 26	480.00	44.609
			L 27	648.00	60.22	E 27	480.00	44.609
			L 28	648.00	60.22	E 28	504.00	46.84
			L 29	648.00	60.22	E 29	443.00	41.17
			L 30	648.00	60.22			
			L 31	648.00	60.22			
			L 32	648.00	60.22			
			L 33	648.00	60.22			
			L 34	648.00	60.22			
			L 35	689.00	64.03			
			L 36	742.00	68.96			
			L 37	689.00	64.03			
			L 38	689.00	64.03			
			L 39	689.00	64.03			
			L 40	689.00	64.03			
			L 41	689.00	64.03			
			L 42	689.00	64.03			
			L 43	689.00	64.03			

ले-आउट प्लान कमेटी की बैठक दि. 18.12.2024 के क्रम में मेरे द्वारा ले-आउट प्लान अनुमोदन किया गया।

वि. 3 ABCD
EF W HI
सिवगंज शिवगंज

PROPOSED LAYOUT PLAN OF AFFORDABLE HOUSING SCHEME IN KHASRA NO. 36/2 OF VILLAGE - BADGAON, TEHSIL - SHEOGANJ, DISTT. - SIROHI

(मदनसिंह मीणा)
पटवार मण्डल
तहसील शिवगंज जिला सिरौही

DATE	08/10/2024	APPLICANT SIGNATURES
SCALE	1:50	

18/12/24
वरिष्ठ प्रारूपकार
नगरपालिका, शिवगंज

म.प.

अधिसाक्षी अधिकारी
नगरपालिका, शिवगंज

प्रशासक
नगरपालिका, शिवगंज