



LAYOUT PLAN

SACLE :- 1" = 40'-0"

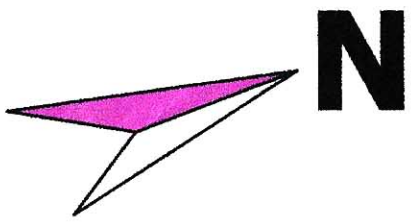

RESIDENTIAL PLOT'S AREA	
PLOT NO.	PLOT AREA SQ. MTS.
01	78.05
02	76.03
03	70.58
04	139.34
05	106.21
06	139.34
07	107.97
08	93.50
09	100.88
10	100.88
11	108.89
12	104.40
13	100.88
14	100.88
15	113.07
16	227.35
17	202.59
TOTAL = 1970.83 SQ. MTS.	

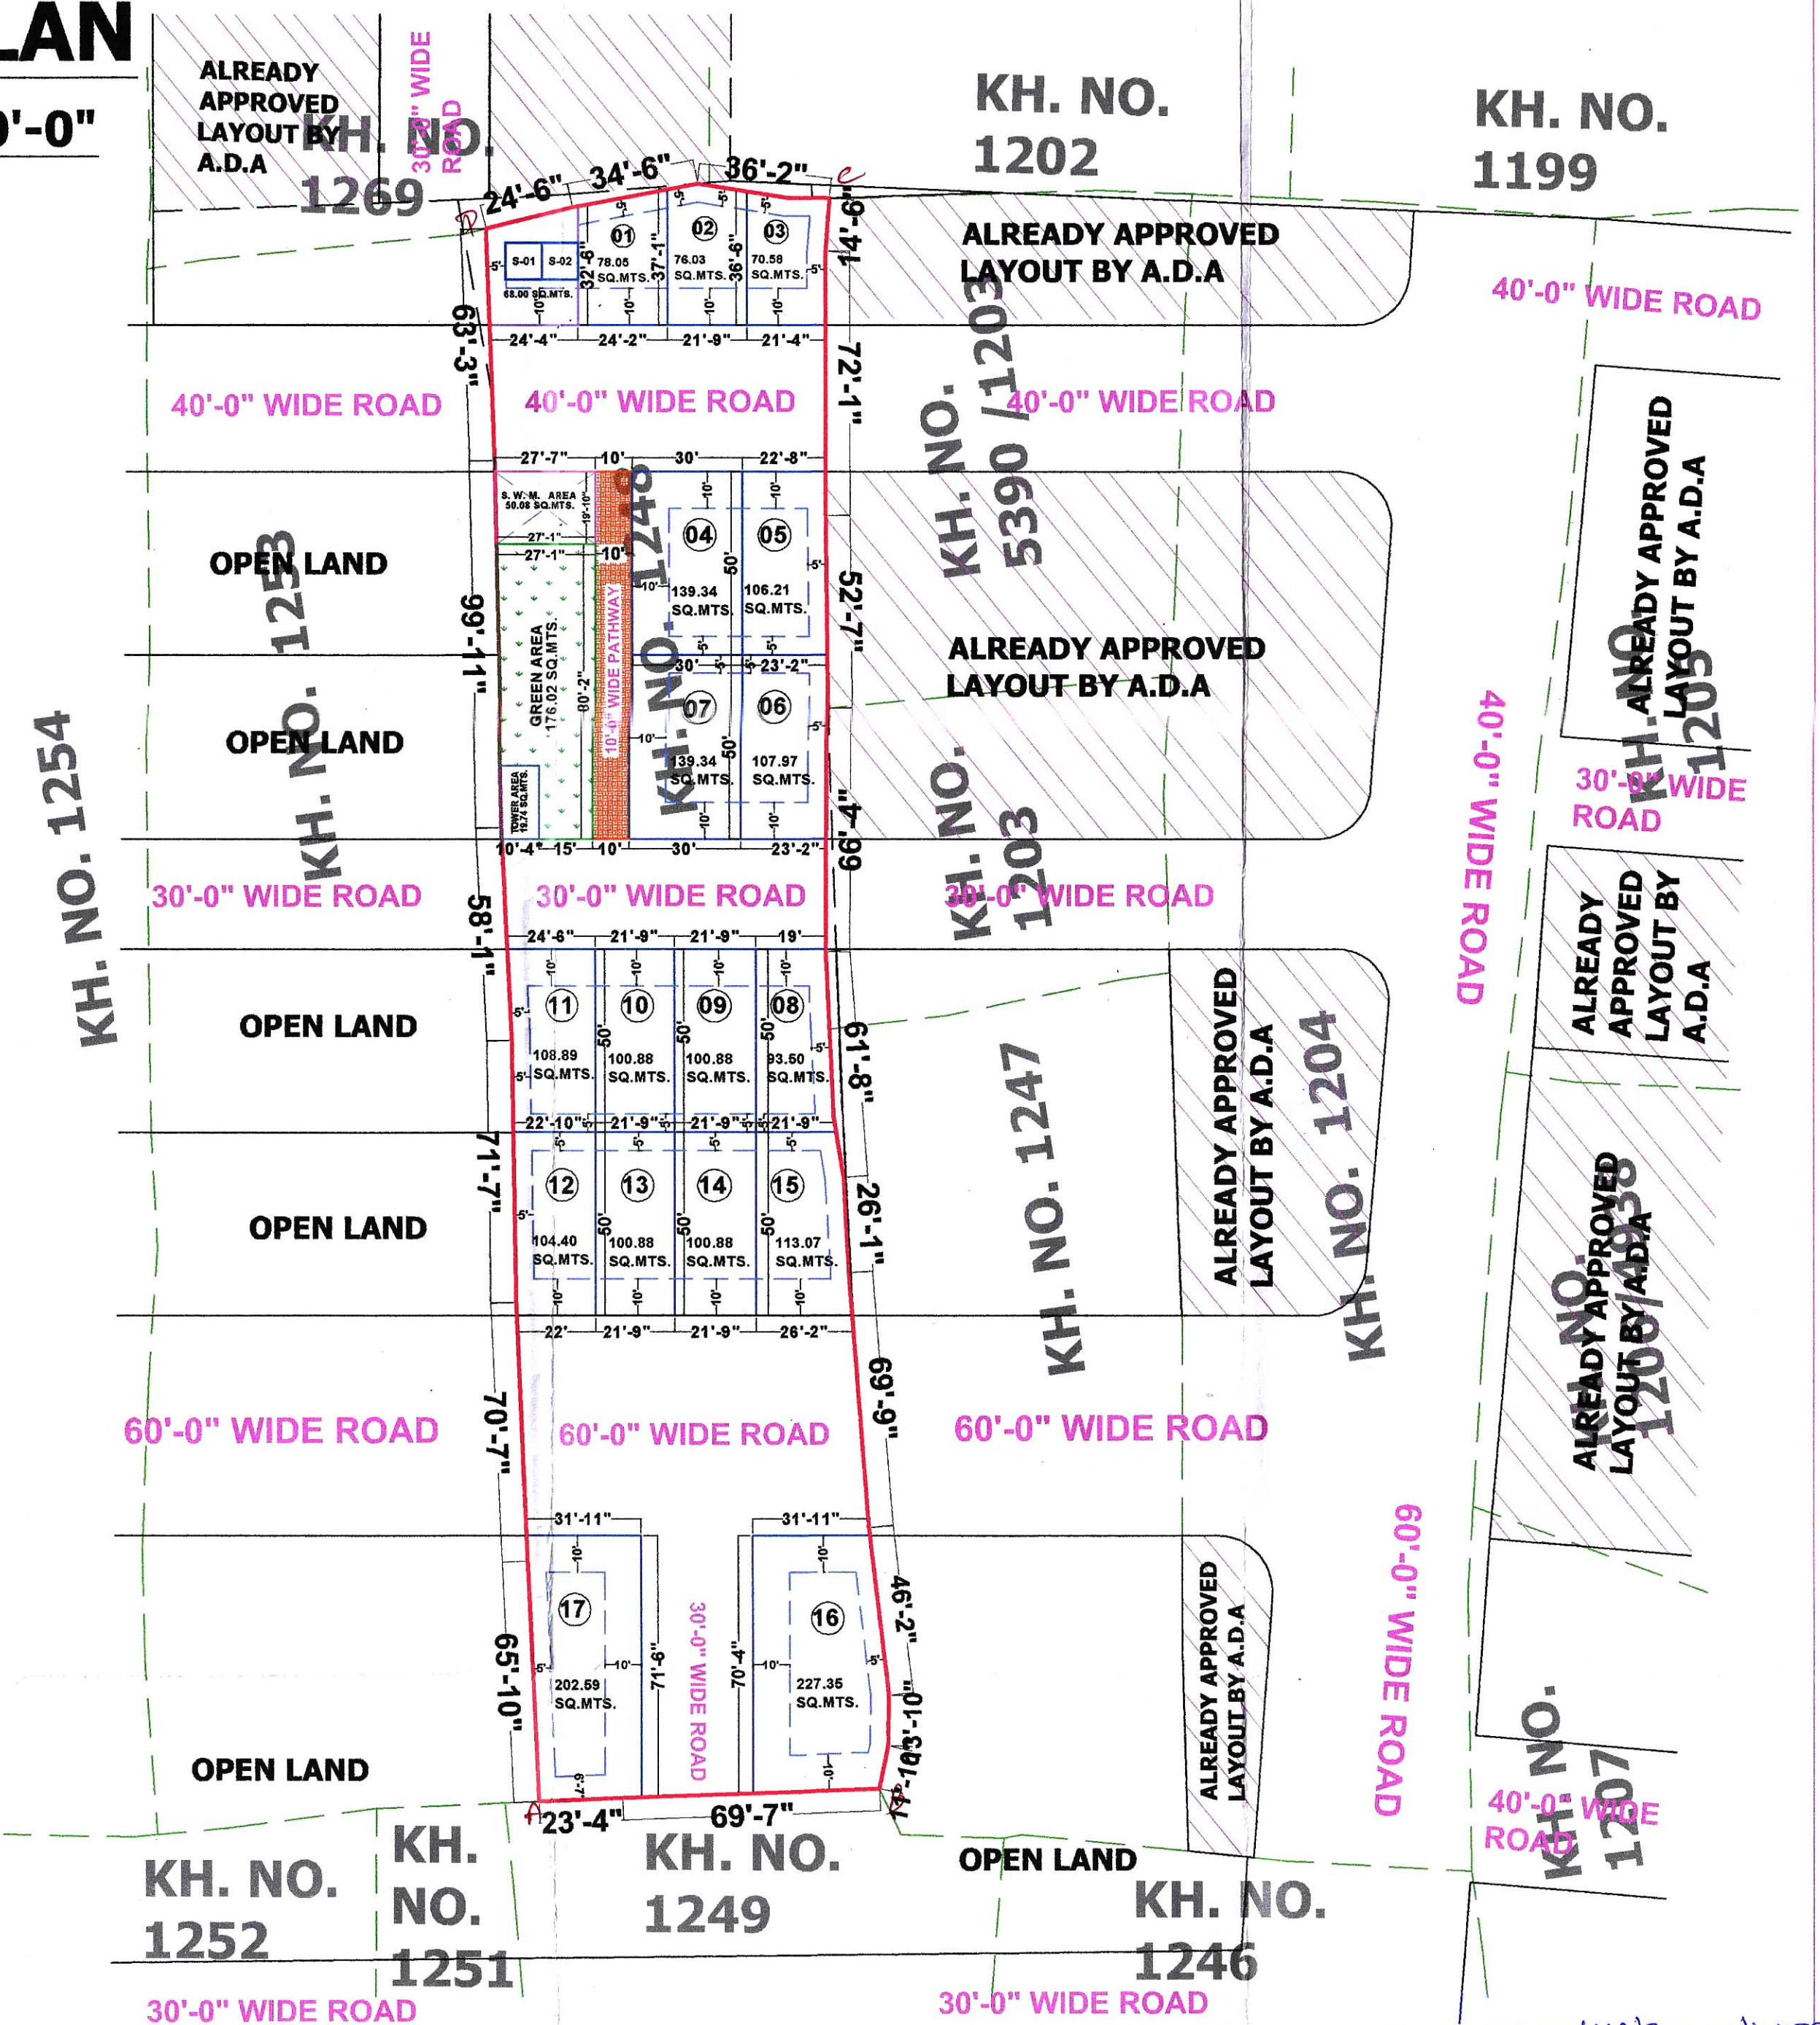

NOTE:-

1. PROPOSED SITE SHOWN IN RED
2. TOTAL LAND = 4066.50 SQ.YDS. / 3400.00 SQ.MTS. = 100.00%
3. PLOTTED AREA = 2357.17 SQ.YDS. / 1970.83 SQ.MTS. = 57.96%
4. INFORMAL SHOP AREA = 81.32 SQ.YDS. / 68.00 SQ.MTS. = 02.00%
5. ROAD AREA = 1333.96 SQ.YDS. / 1115.33 SQ.MTS. = 32.80%
6. TOWER AREA = 23.60 SQ.YDS. / 19.74 SQ.MTS. = 00.58%
7. GREEN AREA = 210.52 SQ.YDS. / 176.02 SQ.MTS. = 05.18%
8. S.W.M AREA = 59.89 SQ.YDS. / 50.08 SQ.MTS. = 01.48%

NOTE :

1. LAYOUT PLAN APPROVED VIDE AGENDA NO. 83 OF BUILDING PLAN COMMITTEE'S (LAYOUT PLAN).....05/08/24 MEETING. DATED.....14.08.24
2. THIS IS THE ONLY TECHNICAL APPROVAL AT TOWNSHIP POLICY, IT MUST NOT BE CONSIDERED AS A DOCUMENT OF OWNERSHIP.
3. LAYOUT PLAN IS TO BE READ WITH ORDER NO. ADA/P.12/INJIYAMANI.....M 1088/588/ DATED.....25.10.24

 सहायक नगर नियोजक अ.वि.प्रा. अजमेर ASST. TOWN PLANNER	 SUB./D'MAN.	 DR. PLANNING	 DY. COMMISSIONER
 APPLICANT	 PATWARI	 JR. ENGINEER	 TEHSILDAR
		 ARCHITECT	

90-क आवेदन क्रमांक. 112/2024/ADA/2024-25/01182 दिनांक 24.08.24 में प्राधिकृत अधिकारी (उपायुक्त जॉन... के आदेश दिनांक 24.08.24 को पालना में राजस्व ग्राम... के खसरा नम्बर... हेक्टर के प्रस्तुत ले-आउट प्लान की प्रतीति हस्ताक्षर... द्वारा जारी प्रमाणित गणना... दिनांक... से मिलान कर सीमाओं को ताल खोजी से मार्क A से किया जाकर सुपरइम्पोज/नैतिक सत्यापन किया गया।
दिनांक 25.10.24 तहसीलदार/मिहरीलदार प्रमारी भू-अभिलेख अजमेर विकास प्राधिकरण, अजमेर

PROPOSED LAY OUT PLAN SHOWING OF PLOT ON KH. NO. 1248, SITUATED AT VILLAGE MAKARWALI, DIST. AJMER.

BELONGS TO :- 1. SMT. SANTRA DEVI W/O SHRI RAMPAL, 2. SMT. SOHNI DEVI W/O SHRI PANCHU

Maheshwari Technocrates
MANISH MAHESHWARI
B.E.(CIVIL)
NEAR. A.D.A., TODARMAL MARG,
CIVIL LINE'S, AJMER
MOB:- 9414004380,0145-2631330