


LAYOUT PLAN
SCALE 1CM = 6M

RAGHAV VIHAR

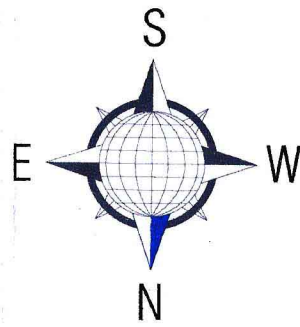


PLOT NO.	AREA (IN SQM.)	PLOT NO.	AREA (IN SQM.)
1	134.06	42	139.50
2	153.00	43	139.50
3	153.00	44	170.50
4	153.00	45	170.50
5	153.00	46	147.25
6	187.00	47	147.25
7	187.00	48	147.25
8	161.50	49	147.25
9	161.50	50	94.68
10	161.50	51	94.47
11	161.50	52	115.25
12	161.50	53	211.84
13	161.50	54	261.55
14	161.50	55	304.85
15	161.50	56	324.30
16	147.25	57	395.37
17	147.25	58	121.00
18	147.25	59	99.00
19	147.25	60	99.00
20	170.50	61	99.00
21	170.50	62	99.00
22	139.50	63	99.00
23	139.50	64	99.00
24	139.50	65	99.00
25	139.50	66	105.62
26	139.50	67	94.58
27	139.50	68	99.00
28	139.50	69	99.00
29	139.50	70	99.00
30	139.50	71	99.00
31	279.05	72	99.00
32	191.48	73	99.00
33	139.50	74	99.00
34	139.50	75	121.00
35	139.50	76	89.49
36	139.50	77	89.32
37	139.50	78	89.14
38	139.50	79	89.70
39	139.50	80	89.33
40	139.50	81	89.54
41	139.50	TOTAL= 11933.01 SQM.	

NOTE:
1. LAYOUT PLAN APPROVED VIDE AGENDA NO. 514 OF BUILDING PLAN COMMITTEE'S (LAYOUT PLAN) 29.12.2023 DATED...
2. THIS IS THE ONLY TECHNICAL APPROVAL AS PER TOWNSHIP POLICY, IT MUST NOT BE CONSIDERED DOCUMENT OF OWNERSHIP.
3. LAYOUT PLAN IS TO BE READ WITH ORDER NO. ADA/P.12/RIYAWAN/2022/4473 DATED... 09.05.2024

30-अप्रैल कोमाक 10/02/24
दिनांक 14/3/24 कोमाक उपर्युक्त महोदय (Zone-W) के आदेश दिनांक 31/01/23 की पालना में राज्य मंत्रालय के आदेश दिनांक 10/08/23 के प्रतीति से आउट प्लान को पल्बारी नक्का-वर्क-प्लान-वर्क-इमार्किंग नक्का P-38 कोमाक 24/11/20 दिनांक 21/9/23 से मिलान कर सीमाओं को लाल रंगही से मार्क A से किया जा कर सुपर इम्पोज/ नैतिक सत्यापन किया गया।
दिनांक 26/05/24 महोदय/मिस्टर/प्रमारी नू अभिलेख अजमेर दिनांक 26/05/24 अजमेर

NOTE:-
PROPOSED SITE SHOWN IN RED
KHASRA LINE SHOWN IN GREEN

TOTAL PLOT AREA	= 11933.01 SQM. = 63.47 %
TOTAL ROAD AREA	= 5656.08 SQM. = 30.08 %
TOTAL MOBILE TOWER AREA	= 111.81 SQM. = 00.59 %
TOTAL COMMERCIAL AREA	= 332.94 SQM. = 01.77 %
TOTAL AREA OF PARKING	= 246.22 SQM. = 01.30 %
LAND LEFT FOR ROAD	= 519.94 SQM. = 02.79 %
TOTAL LAND AREA	= 18800.00 SQM. = 100.00 %

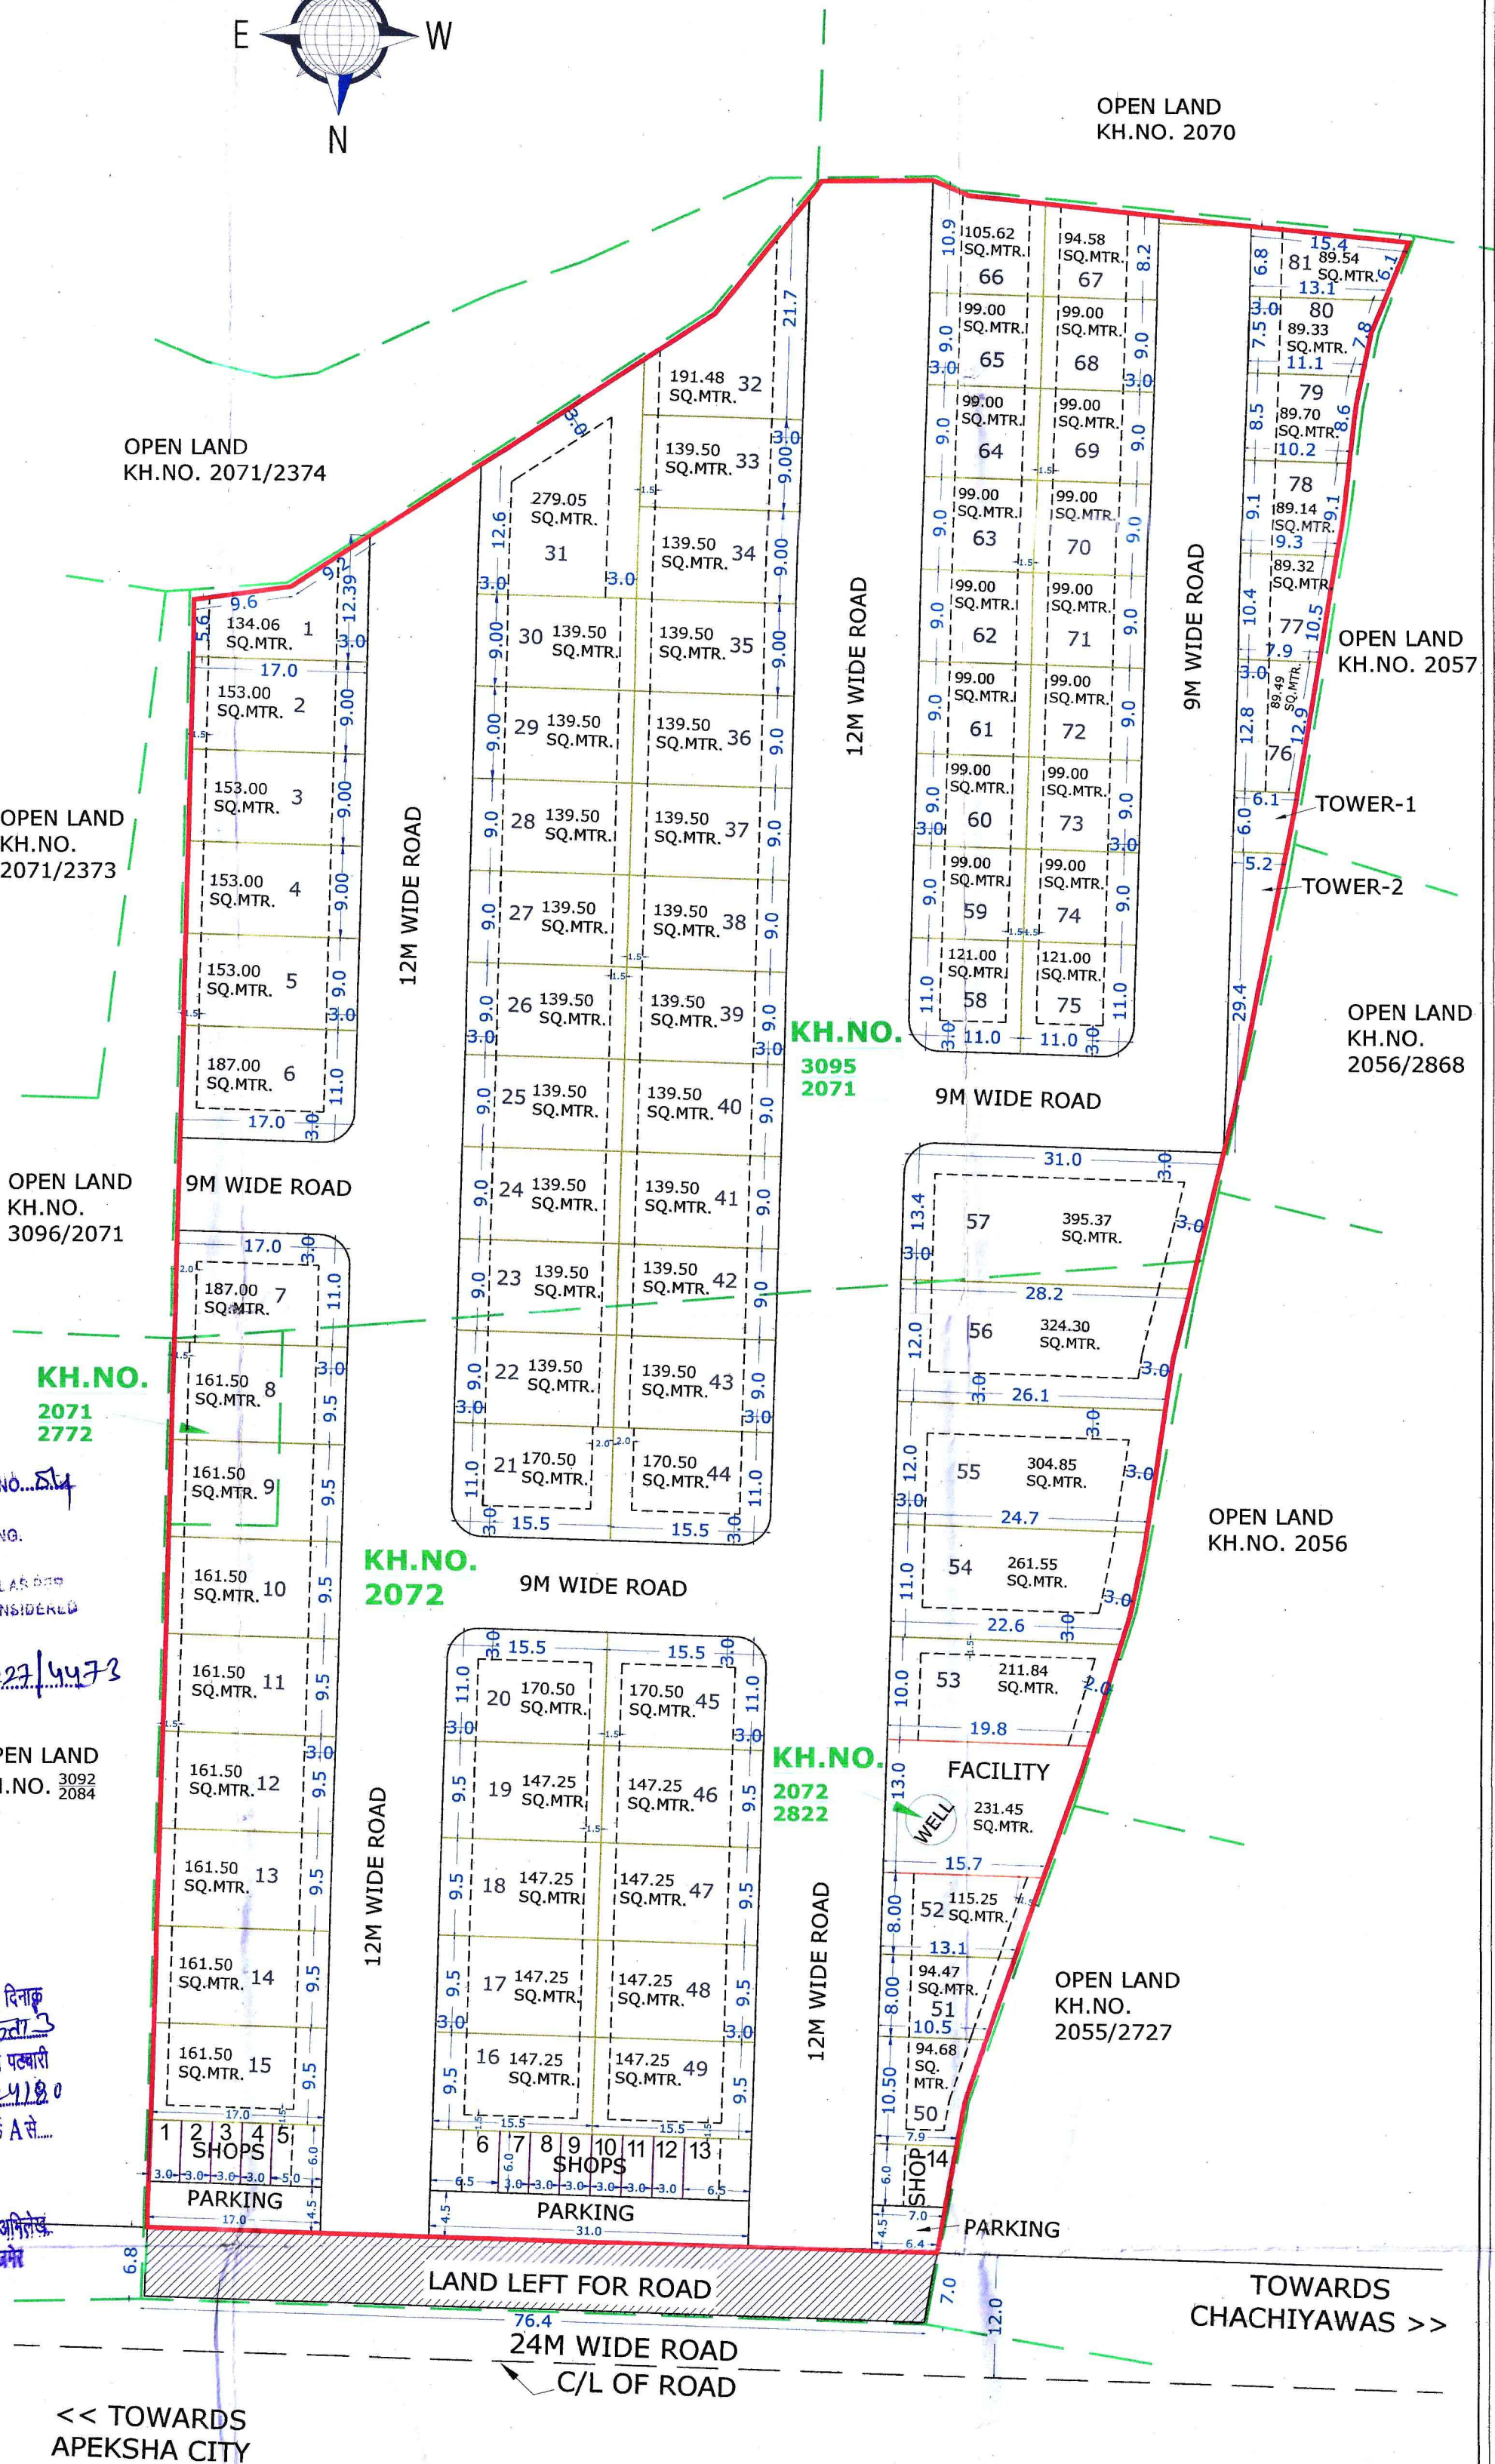

MANISH MAHESHWARI
F.I.V., M.I.E., C.E., B.E. (CIVIL)
MAHESHWARI TECHNOCRATES
NR. ADA, TODARNAL MARG,
CIVIL LINES, AJMER (RAJ.)
+91-9414004380, 9166777700

ARCHITECT	APPLICANT	TEHSILDAR	DIR. PLANING	PATWARI	JEN	A.T.P.	DY.COMMISSIONER
-----------	-----------	-----------	--------------	---------	-----	--------	-----------------

LAYOUT-PLAN SHOWING LAND OF KH.NO. 3095/2071, 2071/2772, 2072, SITUATED AT REV. VILLAGE-CHACHIYAWAS, AJMER. BELONGS TO :- SMT. MADHU BHARDWAJ W/O SH. ANIL BHARDWAJ & SMT. SHARDA W/O SH. RAMCHARAN SHARMA. (POWER OF ATTORNEY TO SMT. MADHU BHARDWAJ W/O SH. ANIL BHARDWAJ.)