


IN KH. NO - 647, 648, 666, 667, 668, 649, 650, 656, 657, 658/1, 656/1, 657/1, 656/2, 657/2, 658, 657/3, 687, 711, 712, 713, 714, 715 & 716 IN VILLAGE BHAMORIYA, TH. SANGANER, JAIPUR

NOT TO SCALE

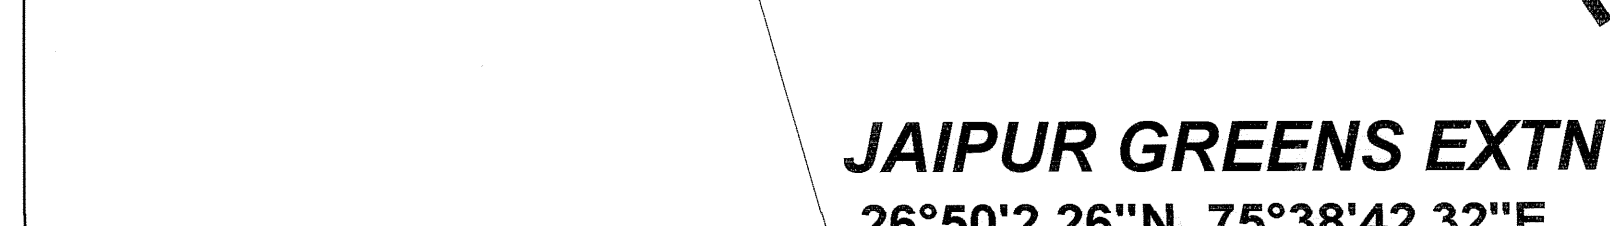

	LANDUSE	AREA IN SQ.MTR.	%	
1	RESIDENTIAL	31286.14 SQM	43.88 %	48.53 %
2	E.W.S./L.G	3147.46 SQM	0.42 %	
3	RETAIL COMM.	162.00 SQM	0.23 %	
4	PARKING	612.81 SQM	0.86 %	51.47 %
5	PARK	7133.53 SQM	10.01 %	
6	FACILITY	7132.20 SQM	10.00 %	
7	S.W.M. & UTILITY & TELECOM INFRASTRUCTURE	174.22 SQM	0.24 %	
8	RAIN WATER HARVESTING	182.38 SQM	0.26 %	
9	ROAD	21464.07 SQM	30.10 %	
	TOTAL AREA	71294.81 SQM	100.00 %	100.00 %

[illegible]

सहायक नगर नियोजक
जोन-11

तहसीलदार
जोन-11

उपायुक्त जोन-11

अति. मुख्य नगर नियोजक
बी.पी.सी. (एल.पी.)

 Republika Srbija
 Ministarstvo obrazovanja i nauke

NAME OF SCHEME :-

ZONE NO -11

SCALE:-1 : 600 (1"=50')	DRG. NO.
-------------------------	----------

AMIN (ZONE)	T D B (ZONE)	A T P (ZONE)
-------------	--------------	--------------

D.C (ZONE)	S.T.P (PROJECT)	A.C.T.P
------------	-----------------	---------

JAIPUR DEVELOPMENT AUTHORITY JAIPUR