


PROPOSED LAYOUT PLAN ON KHASRA NO.- 147, 149, 152, 132, 133, 134, 153, 154, 483, 138 AT VILLAGE-CHHAPER, TEHSIL TIJARA, DISTT. ALWAR (RAJ.)

AREA CALCULATION DETAIL				
S.NO.	DISCRIPTION	SQM.	SQ.YDS.	
1	TOTAL PLOT AREA	44073.87	52712.35	
2	SURRENDER IN 45.0 M WIDE ROAD	437.46	523.20	
3	NET PLOT AREA	43636.41	52189.15	
PROPOSED AREA		SQM.	SQ.YDS.	%TAGE
1	RESIDENTIAL AREA	23536.84	28150.06	53.94
2	COMMERCIAL	456.09	545.48	1.05
3	INFORMAL COMMERCIAL	429.92	514.18	0.99
4	FACILITIES	4370.50	5227.12	10.02
5	PARK	2190.29	2619.59	5.02
ROADS		12652.77	15132.71	28.98
TOTAL		43636.41	52189.15	100.00

अतिरिक्त भूमि का स्वतन्त्र उपरमर्ग प्रमाण किताब का
माल मंग से मन्त्रि भूमि आलेख से स्वामित्व की
हमि है
12/11/13

नगर विकास न्यास
मिवाडी

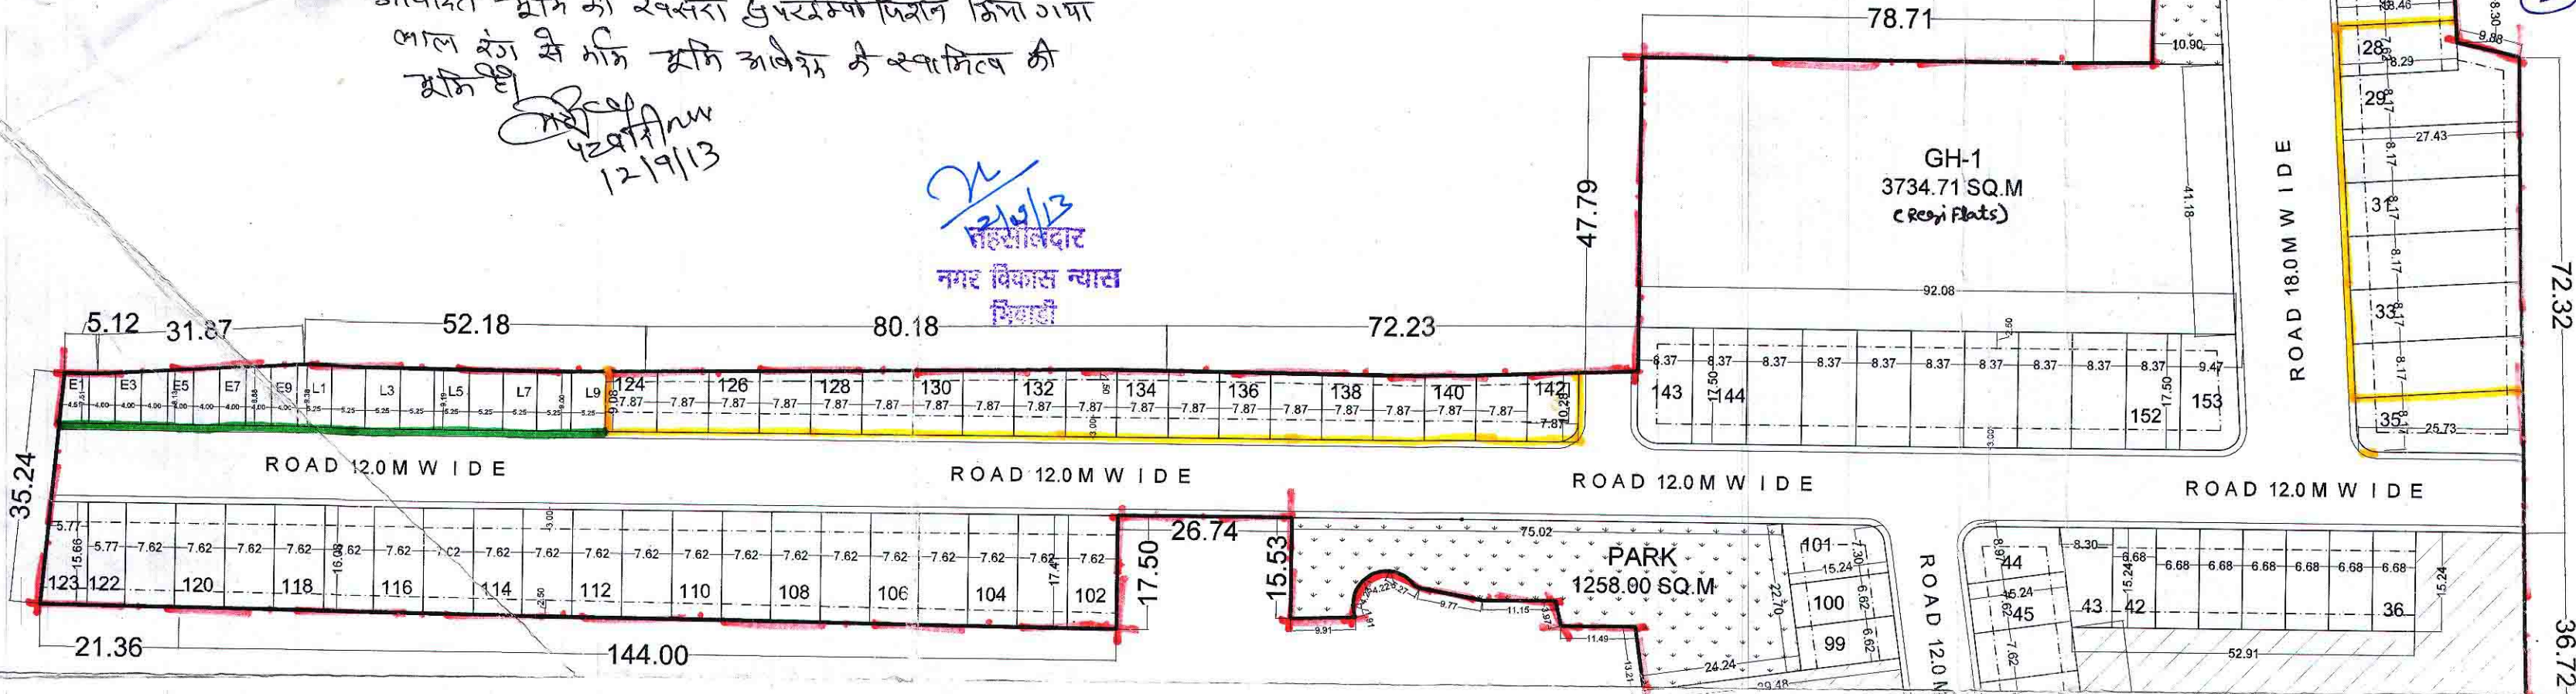

AREA STATEMENT						
PLOT NO	NO. OF PLOT	WIDTH (M)	LENTH(M)	AREA (SQM)	AREA (SQ.YDS.)	TOTAL AREA
1	1	LS	LS	139.24	166.53	139.24
2	1	LS	LS	139.36	166.67	139.36
3	1	LS	LS	154.10	184.30	154.10
4 TO 12	9	6.7	17.1	114.57	137.03	1031.13
13	1	LS	LS	216.92	259.44	108.84
14	1	LS	LS	161.77	193.48	161.77
15	1	LS	LS	140.85	168.46	140.85
16	1	LS	LS	140.44	167.97	140.44
17	1	LS	LS	140.03	167.48	140.03
18 TO 28	11	7.62	18.29	139.37	166.69	1533.07
29	1	LS	LS	252.65	302.17	252.65
30	1	LS	LS	222.67	266.31	222.67
31	1	LS	LS	219.98	263.10	219.98
32	1	LS	LS	217.66	260.32	217.66
33	1	LS	LS	215.56	257.81	215.56
34	1	LS	LS	213.46	255.30	213.46
35	1	LS	LS	231.33	276.67	231.33
36 TO 42	7	6.68	15.24	101.80	121.76	712.62
43	1	LS	LS	109.93	131.48	109.93
44	1	LS	LS	119.93	143.44	119.93
45 TO 71	27	7.62	15.24	116.13	138.89	3135.48
72	1	LS	LS	108.84	130.17	108.84
73	1	LS	LS	135.20	161.70	135.20
74	1	LS	LS	147.78	176.74	147.78
75	1	LS	LS	144.73	173.10	144.73
76	1	LS	LS	141.52	169.26	141.52
77	1	LS	LS	138.18	165.26	138.18
78	1	LS	LS	153.25	183.29	153.25
79	1	LS	LS	148.93	178.12	148.93
80	1	LS	LS	144.61	172.95	144.61
81	1	LS	LS	140.58	168.13	140.58
82	1	LS	LS	137.33	164.25	137.33
83	1	LS	LS	134.12	160.41	134.12
84	1	LS	LS	130.92	156.58	130.92
85	1	LS	LS	127.72	152.75	127.72
86	1	LS	LS	124.51	148.91	124.51
87	1	LS	LS	121.70	145.55	121.70
88	1	LS	LS	118.64	141.89	118.64
89	1	LS	LS	118.64	141.89	118.64
90	1	LS	LS	117.16	140.12	117.16
91	1	LS	LS	116.15	138.92	116.15
92 TO 98	7	7.79	15.24	118.72	141.99	831.04
99 TO 100	2	6.62	15.24	100.89	120.66	201.78
101	1	LS	LS	127.68	152.71	127.68

102	1	LS	LS	133.01	159.08	133.01
103	1	LS	LS	132.34	158.28	132.34
104	1	LS	LS	131.66	157.47	131.66
105	1	LS	LS	131.00	156.68	131.00
106	1	LS	LS	130.31	155.85	130.31
107	1	LS	LS	129.64	155.05	129.64
108	1	LS	LS	128.97	154.25	128.97
109	1	LS	LS	128.29	153.43	128.29
110	1	LS	LS	127.61	152.62	127.61
111	1	LS	LS	126.94	151.82	126.94
112	1	LS	LS	126.26	151.01	126.26
113	1	LS	LS	125.60	150.22	125.60
114	1	LS	LS	124.91	149.39	124.91
115	1	LS	LS	124.24	148.59	124.24
116	1	LS	LS	123.56	147.78	123.56
117	1	LS	LS	122.90	146.99	122.90
118	1	LS	LS	122.22	146.18	122.22
119	1	LS	LS	121.55	145.37	121.55
120	1	LS	LS	120.86	144.55	120.86
121	1	LS	LS	120.19	143.75	120.19
122	1	LS	LS	119.50	142.92	119.50
123	1	LS	LS	118.81	142.10	118.81
124	1	LS	LS	118.12	141.28	118.12
125	1	LS	LS	117.43	140.46	117.43
126	1	LS	LS	116.74	139.64	116.74
127	1	LS	LS	116.05	138.82	116.05
128	1	LS	LS	115.36	138.00	115.36
129	1	LS	LS	114.67	137.18	114.67
130	1	LS	LS	113.98	136.36	113.98
131	1	LS	LS	113.29	135.54	113.29
132	1	LS	LS	112.60	134.72	112.60
133	1	LS	LS	111.91	133.90	111.91
134	1	LS	LS	111.22	133.08	111.22
135	1	LS	LS	110.53	132.26	110.53
136	1	LS	LS	109.84	131.44	109.84
137	1	LS	LS	109.15	130.62	109.15
138	1	LS	LS	108.46	129.80	108.46
139	1	LS	LS	107.77	128.98	107.77
140	1	LS	LS	107.08	128.16	107.08
141	1	LS	LS	106.39	127.34	106.39
142	1	LS	LS	105.70	126.52	105.70
143	1	LS	LS	105.01	125.70	105.01
144 TO 152	9	8.37	17.5	146.48	175.18	1318.28
153	1	LS	LS	156.50	187.17	156.50
GH-1	1	LS	LS	3734.71	4466.71	3734.71
TOTAL	154					22726.34

EWS / LIG AREA CALCULATION			
EWS / LIG PLOT REQUIREMENTS :			
AREA UNDER PLOTS	= 23536.84 SQ.M.		
TOTAL REQUIRED EWS PLOTS	= (23536.84 / 2600) X 15% =		
TOTAL NO OF EWS / LIG PLOTS	= 18.		
PROVIDED	TOTAL NO. EWS = 9		
	TOTAL NO. LIG = 9		

EWS / LIG AREA CALCULATION						
PLOT NO.	NO. OF PLOT	WIDTH (M)	LENTH (M)	AREA (SQM)	AREA (SQ. YDS.)	TOTAL AREA
E1	1	LS	LS	31.14	37.24	108.34
E2	1	LS	LS	30.09	35.99	106.09
E3	1	LS	LS	31.02	37.10	118.12
E4	1	LS	LS	32.03	38.31	130.34
E5	1	LS	LS	33.00	39.47	142.47
E6	1	LS	LS	34.02	40.69	154.71
E7	1	LS	LS	35.00	41.86	167.00
E8	1	LS	LS	36.00	43.06	179.36
E9	1	LS	LS	37.00	44.25	191.75
E10	1	LS	LS	38.00	45.45	204.20
E11	1	LS	LS	39.00	46.65	216.65
E12	1	LS	LS	40.00	47.84	229.10
E13	1	LS	LS	41.00	49.04	241.55
E14	1	LS	LS	42.00	50.23	254.00
E15	1	LS	LS	43.00	51.43	266.45
E16	1	LS	LS	44.00	52.62	278.90
E17	1	LS	LS	45.00	53.82	291.35
E18	1	LS	LS	46.00	55.01	303.80
E19	1	LS	LS	47.00	56.21	316.25
E20	1	LS	LS	48.00	57.40	328.70
E21	1	LS	LS	49.00	58.60	341.15
E22	1	LS	LS	50.00	59.79	353.60
E23	1	LS	LS	51.00	60.99	366.05
E24	1	LS	LS	52.00	62.18	378.50
E25	1	LS	LS	53.00	63.38	390.95
E26	1	LS	LS	54.00	64.57	403.40
E27	1	LS	LS	55.00	65.77	415.85
E28	1	LS	LS	56.00	66.96	428.30
E29	1	LS	LS	57.00	68.16	440.75
E30	1	LS	LS	58.00	69.35	453.20
E31	1	LS	LS	59.00	70.55	465.65
E32	1	LS	LS	60.00	71.74	478.10
E33	1	LS	LS	61.00	72.94	490.55
E34	1	LS	LS	62.00	74.13	503.00
E35	1	LS	LS	63.00	75.33	515.45
E36	1	LS	LS	64.00	76.52	527.90
E37	1	LS	LS	65.00	77.72	540.35
E38	1	LS	LS	66.00	78.91	552.80
E39	1	LS	LS	67.00	80.11	565.25
E40	1	LS	LS	68.00	81.30	577.70
E41	1	LS	LS	69.00	82.50	590.15
E42	1	LS	LS	70.00	83.69	602.60
E43	1	LS	LS	71.00	84.89	615.05
E44	1	LS	LS	72.00	86.08	627.50
E45	1	LS	LS	73.00	87.28	640.00
E46	1	LS	LS	74.00	88.47	652.45
E47	1	LS	LS	75.00	89.67	664.90
E48	1	LS	LS	76.00	90.86	677.35
E49	1	LS	LS	77.00	92.06	689.80
E50	1	LS	LS	78.00	93.25	702.25
E51	1	LS	LS	79.00	94.45	714.70
E52	1	LS	LS	80.00	95.64	727.15
E53	1	LS	LS	81.00	96.84	739.60
E54	1	LS	LS	82.00	98.03	752.05
E55	1	LS	LS	83.00	99.23	764.50
E56	1	LS	LS	84.00	100.42	776.95
E57	1	LS	LS	85.00	101.62	789.40
E58	1	LS	LS	86.00	102.81	801.85
E59	1	LS	LS	87.00	104.01	814.30
E60	1	LS	LS	88.00	105.20	826.75
E61	1	LS	LS	89.00	106.40	839.20
E62	1	LS	LS	90.00	107.59	851.65
E63	1	LS	LS	91.00	108.79	864.10
E64	1	LS	LS	92.00	109.98	876.55
E65	1	LS	LS	93.00	111.18	889.00
E66	1	LS	LS	94.00	112.37	901.45
E67	1	LS	LS	95.00	113.57	913.90
E68	1	LS	LS	96.00	114.76	926.35
E69	1	LS	LS	97.00	115.96	938.80
E70	1	LS	LS	98.00	117.15	951.25
E71	1	LS	LS	99.00	118.35	963.70
E72	1	LS	LS	100.00	119.54	976.15
E73	1	LS	LS	101.00	120.74	988.60
E74	1	LS	LS	102.00	121.93	1001.05
E75	1	LS	LS	103.00	123.13	1013.50
E76	1	LS	LS	104.00	124.32	1025.95
E77	1	LS	LS	105.00	125.52	1038.40
E78	1	LS	LS	106.00	126.71	1050.85
E79	1	LS	LS	107.00	127.91	1063.30
E80	1	LS	LS	108.00	129.10	1075.75
E81	1	LS	LS	109.00	130.30	1088.20
E82	1	LS	LS	110.00	131.49	1100.65
E83	1	LS	LS	111.00	132.69	1113.10
E84	1	LS	LS	112.00	133.88	1125.55
E85	1	LS	LS	113.00	135.08	1138.00
E86	1	LS	LS	114.00	136.27	1150.45
E87	1	LS	LS	115.00	137.47	1162.90
E88	1	LS	LS	116.00	138.66	1175.35
E89	1	LS	LS	117.00	139.86	1187.80
E90	1	LS	LS	118.00	141.05	1200.25
E91	1	LS	LS	119.00	142.25	1212.70
E92	1	LS	LS	120.00	143.44	1225.15
E93	1	LS	LS	121.00	144.64	1237.60
E94	1	LS	LS	122.00	145.83	1250.05
E95	1	LS	LS	123.00	147.03	1262.50
E96	1	LS	LS	124.00	148.22	1274.95
E97	1	LS	LS	125.00	149.42	1287.40
E98	1	LS	LS	126.00	150.61	1299.85
E99	1	LS	LS	127.00	151.81	1312.30
E100	1	LS	LS	128.00	153.00	1324.75
E101	1	LS	LS	129.00	154.20	1337.20
E102	1	LS	LS	130.00	155.39	1349.65
E103	1	LS	LS	131.00	156.59	1362.10
E104	1	LS	LS	132.00	157.78	1374.55
E105	1	LS	LS	133.00	158.98	1387.00
E106	1	LS	LS	134.00	160.17	1399.45
E107	1	LS	LS	135.00	161.37	1411.90
E108	1	LS	LS	136.00	162.56	1424.35
E109	1	LS	LS	137.00	163.76	1436.80
E110	1	LS	LS	138.00	164.95	1449.25
E111	1	LS	LS	139.00	166.15	1461.70
E112	1	LS	LS	140.00	167.34	1474.15
E113	1	LS	LS	141.00	168.54	1486.60
E114	1	LS	LS	142.00	169.73	1499.05
E115	1	LS	LS	143.00	170.93	1511.50
E116	1	LS	LS	144.00	172.12	1523.95
E117	1	LS	LS	145.00	173.32	1536.40
E118	1	LS	LS	146.00	174.51	1548.85
E119	1	LS	LS	147.00	175.71	1561.30
E120	1	LS	LS	148.00	176.90	1573.75
E121	1	LS	LS	149.00	178.10	1586.20
E122	1	LS	LS	150.00	179.29	1598.65
E123	1	LS	LS	151.00	180.49	1611.10
E124	1	LS	LS	152.00	181.68	1623.55
E125	1	LS	LS	153.00	182.88	1636.00
E126	1	LS	LS	154.00	184.07	1648.45
E127	1	LS	LS	155.00	185.27	1660.90
E128	1	LS	LS	156.00	186.46	1673.35
E129	1	LS	LS	157.00	187.66	1685.80
E130	1	LS	LS	158.00	188.85	1698.25
E131	1	LS	LS	159.00	190.05	1710.70
E132	1	LS	LS	160.00	191.24	1723.15
E133	1	LS	LS	161.00	192.44	1735.60
E134	1	LS	LS	162.00	193.63	1748.05
E135	1	LS	LS	163.00	194.83	1760.50
E136	1	LS	LS	164.00	196.02	1772.95
E137	1	LS	LS	165.00	197.22	1785.40
E138	1	LS	LS	166.00	198.41	1797.85
E139	1	LS	LS	167.00	199.61	1810.30
E140	1	LS	LS	168.00	200.80	1822.75
E141	1	LS	LS	169.00	202.00	1835.20
E142	1	LS	LS	170.00	203.19	1847.65
E143	1	LS	LS	171.00	204.39	1860.10
E144	1	LS	LS	172.00	205.58	1872.55
E145	1	LS	LS	173.00	206.78	1885.00
E146	1	LS	LS	174.00	207.97	1897.45
E147	1	LS	LS	175.00	209.17	1909.90
E148	1	LS	LS	176.00	210.36	1922.35
E149	1	LS	LS	177.00	211.56	1934.80
E150	1	LS	LS	178.00	212.75	1947.25
E151	1	LS	LS	179.00	213.95	1959.70
E152	1	LS	LS	180.00	215.14	1972.15
E153	1	LS	LS	181.00	216.34	1984.60
E154	1	LS	LS	182.00	217.53	1997.05
E155	1	LS	LS	183.00	218.73	2009.50
E156	1	LS	LS	184.00	219.92	2021.95
E157	1	LS	LS	185.00	221.12	2034.40
E158	1	LS	LS	186.00	222.31	2046.85
E159	1	LS	LS	187.00	223.51	2059.30
E160	1	LS	LS	188.00	224.70	2071.75
E161	1	LS	LS	189.00	225.90	2084.20
E162	1	LS	LS	190.00	227.09	2096.65
E163	1	LS	LS	191.00	228.29	2109.10
E164	1	LS	LS	192.00	229.48	2121.55
E165	1	LS	LS	193.00	230.68	2134.00
E166	1	LS	LS	194.00	231.87	2146.45
E167	1	LS	LS	195.00	233.07	2158.90
E168	1	LS	LS	196.00	234.26	2171.35
E169	1	LS	LS	197.00	235.46	2183.80
E170	1	LS	LS	198.00	236.65	2196.25
E171	1	LS	LS	199.00	237.85	2208.70
E172	1	LS	LS	200.00	239.04	2221.15
E173	1	LS	LS	201.00	240.24	2233.60
E174	1	LS	LS	202.00	241.43	2246.05
E175	1	LS	LS	203.00	242.63	2258.50
E176	1	LS	LS	204.00	243.82	2270.95
E177	1	LS	LS	205.00	245.02	2283.40
E178	1	LS	LS	206.00	246.21	2295.85
E179	1	LS	LS	207.00	247.41	2308.30
E180	1	LS	LS	208.00	248.60	2320.75
E181	1	LS	LS	209.00	249.80	2333.20
E182	1	LS	LS	210.00	250.99	2345.65
E183	1	LS	LS	211.00	252.19	2358.10
E184	1	LS	LS	212.00	253.38	2370.55
E185	1	LS	LS	213.00	254.58	2383.00
E186	1	LS	LS	214.00	255.77	2395.45
E187	1	LS	LS	215.00	256.97	2407.90
E188	1	LS	LS	216.00	258.16	2420.35
E189	1	LS	LS	217.00	259.36	2432.80
E190	1	LS	LS	218.00	260.55	2445.25
E191	1	LS	LS	219.00	261.75	2457.70
E192	1	LS	LS	220.00	262.94	2470.15
E193	1	LS	LS	221.00	264.14	2482.60
E194	1	LS	LS	222.00	265.33	2495.05
E195	1	LS	LS	223.00	266.53	2507.50
E196	1	LS	LS	224.00	267.72	2519.95
E197	1	LS	LS	225.00	268.92	2532.40