
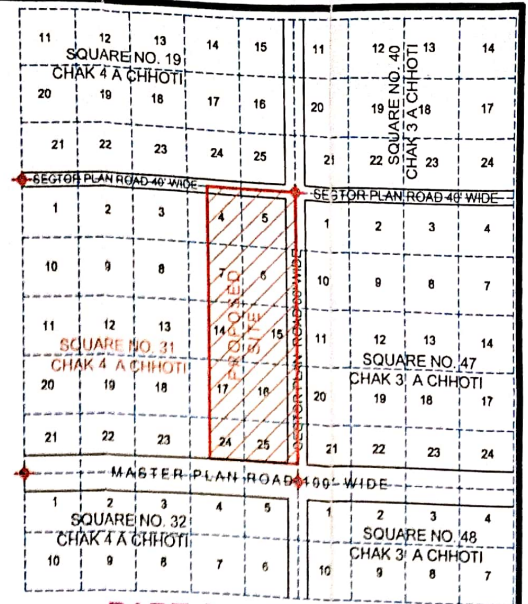


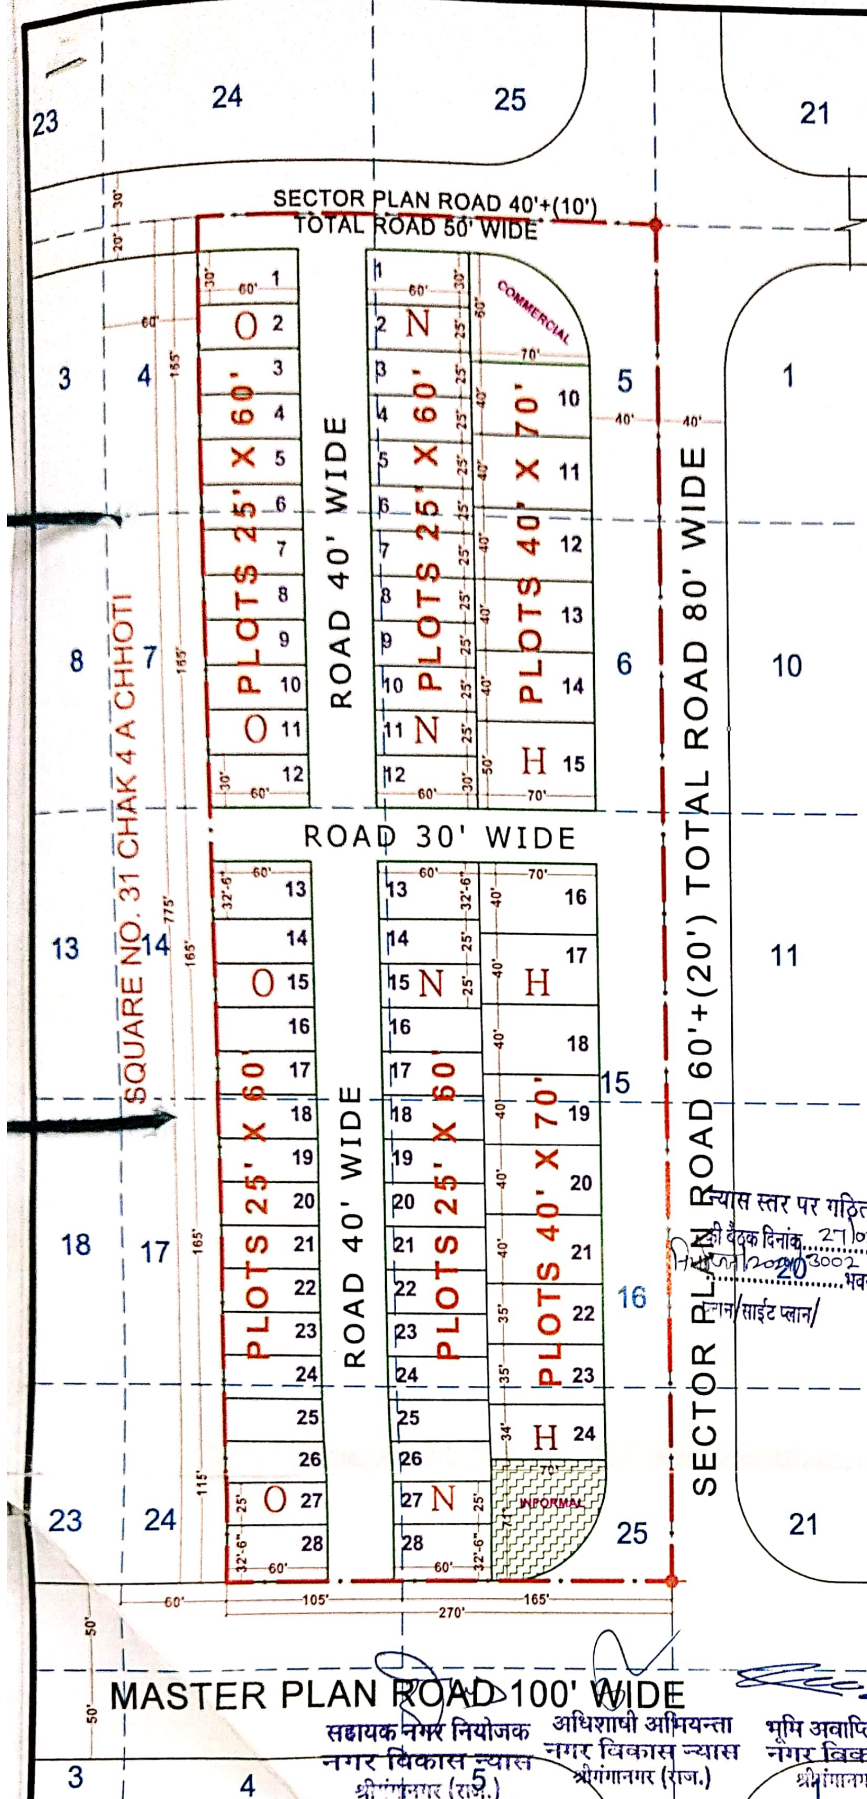

PART OF CHAK PLAN

REFERENCE :-

1. JAMABANDI AREA SHOWN THUS : - - - -
2. KILLA LINE SHOWN THUS : - - - -
3. SQUARE POINT SHOWN THUS : -
4. JAMABANDI AREA :- 209250.00 Sq. Ft. OR 1.9447 Hect.
5. SCALE 1" = 75'
6. OWNER :-

LAND USE ANALYSIS :-

TOTAL LAND **209250.00** Sq. Ft.

S. NO.	PARTICULAR	AREA IN Sq. ft.	%TAGE
1	COMMERCIAL	3427.43 Sq. ft.	1.64 %
2	RESIDENTIAL	128580.00 Sq. ft.	61.45 %
3	INFORMAL	4197.47 Sq. ft.	2.00 %
4	ROAD	73045.10 Sq. ft.	34.91 %
	TOTAL	209250.00 Sq. ft.	100 %

न्यास स्तर पर गठित एम्पावर्ड समिति
की बैठक दिनांक 27/02/2024 को
हस्ताक्षरित 20/03/2024 को भवन मानचित्र/ले आउट
नियम/साईट प्लान/ स्वीकृत किया गया।

LAYOUT - PLAN

LAYOUT PLAN OF KILLA NO. 4,7,14,17,24,25(EACH PART) 5,6,15,16 SQUARE NO. 31 CHAK 4 A CHHOTI AT Teh. & Dist. SRI GANGANAGARRAJASTHAN

