


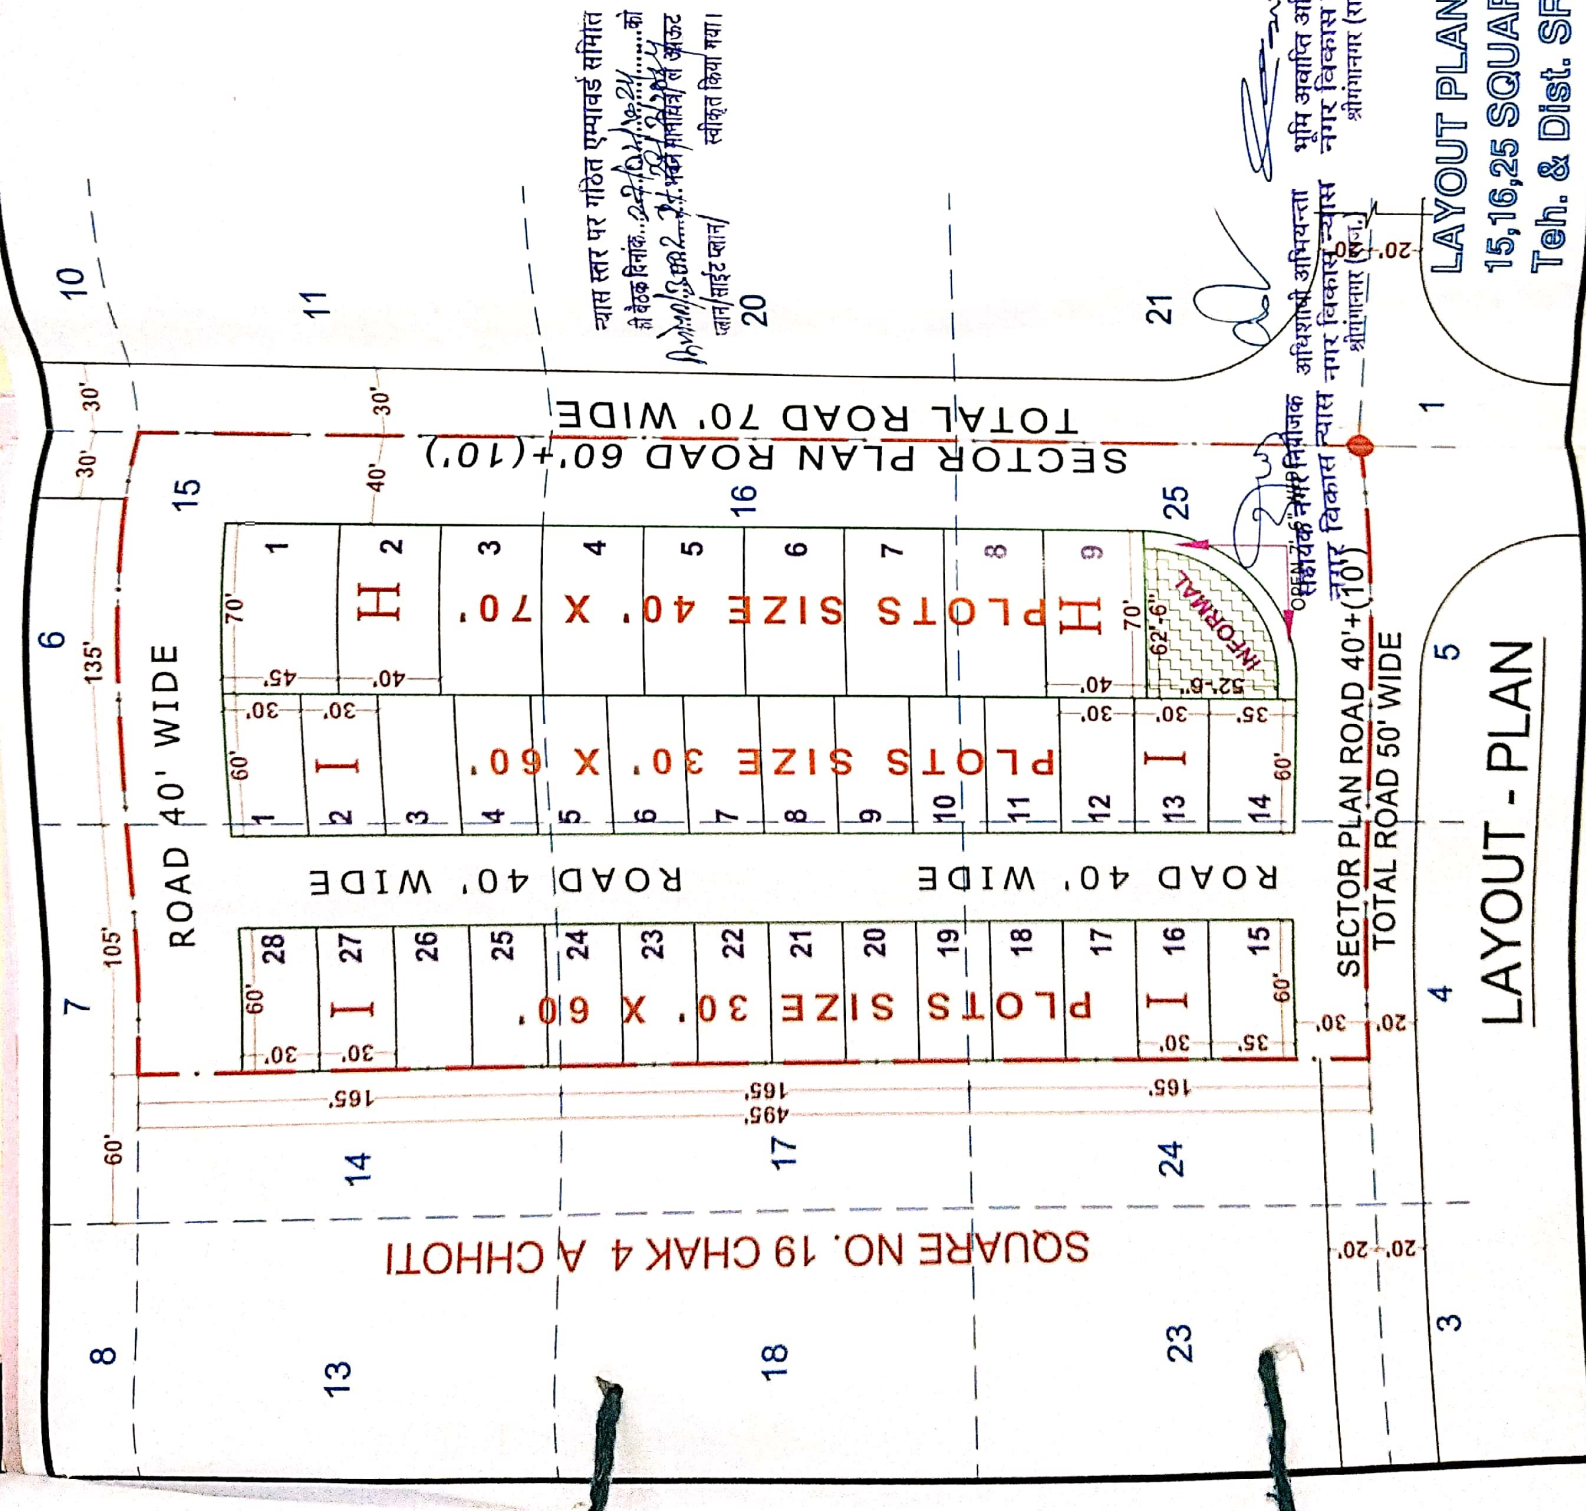

REFERENCE :-

1. JAWABANDI AREA SHOWN THUS :- 
2. KILLA LINE SHOWN THUS :- 
3. SQUARE POINT SHOWN THUS :- 
4. JAWABANDI AREA :- 133650.00 Sq.Ft. OR 1.242 Hect.
5. SCALE 1" = 55'
6. OWNER :-

...AND USE ANALYSIS :-

TOTAL LAND 133650.00 Sq. Ft.

S. NO.	PARTICULAR	AREA IN Sq.ft.	%TAGE
1	RESIDENTIAL	76550.00 Sq.ft.	57.28 %
2	INFORMAL	2689.75 Sq.ft.	2.01 %
3	ROAD & OPEN	54410.25 Sq.ft.	40.71 %
	TOTAL	133650.00 Sq.ft.	100 %



सचिव
नगर विकास न्यास
श्रीगंगानगर (राज.)

मे अवाप्ति अधिकारी
गार विकास न्यास
श्रीगंगानगर (राज.)

धिशर्षी अभियन्ता
र विकास न्यास
श्रीगंगानगर (रज.)

संक्षेपार्थक नगर निर्माणक
नगर विकास न्यास
(10)

LAYOUT PLAN OF KILLA NO. 14, 17, 24 (EACH PART)
15, 16, 25 SQUARE NO. 19 CHAK 4 A CHHOTI AT
Teh. & Dist. SRI GANGANAGAR RAJASTHAN

LAYOUT - PLAN