



PROPOSED LAYOUT PLAN OF "SHREE SHYAM KRIPA CITY G" IN KHASRA NO. 3805/3201, 3817/3197, 3199, 3198, 3821/3778, 3811/3789, 3818/3205 GOOGLE PLAN, LOCATION PLAN, AT VILAGE KHATUSHYAM JI TEHSIL DANTARAMGARH, SIKAR

डिजाइन 02.09.2024 श्री सहायक लेआउट
अधिकारी की कोठे के पंजीकरण की आज्ञा प्राप्त है।
यह है- आज सर्वेकार के अनुसार 3071
1307/3071

अध्यक्ष
नगरपालिका, खादूश्यामजी


कनिष्ठ अभियन्ता
नगरपालिका, खादूश्यामजी

अधिसाधो अधिकारी
नगर पालिका, खादूश्यामजी

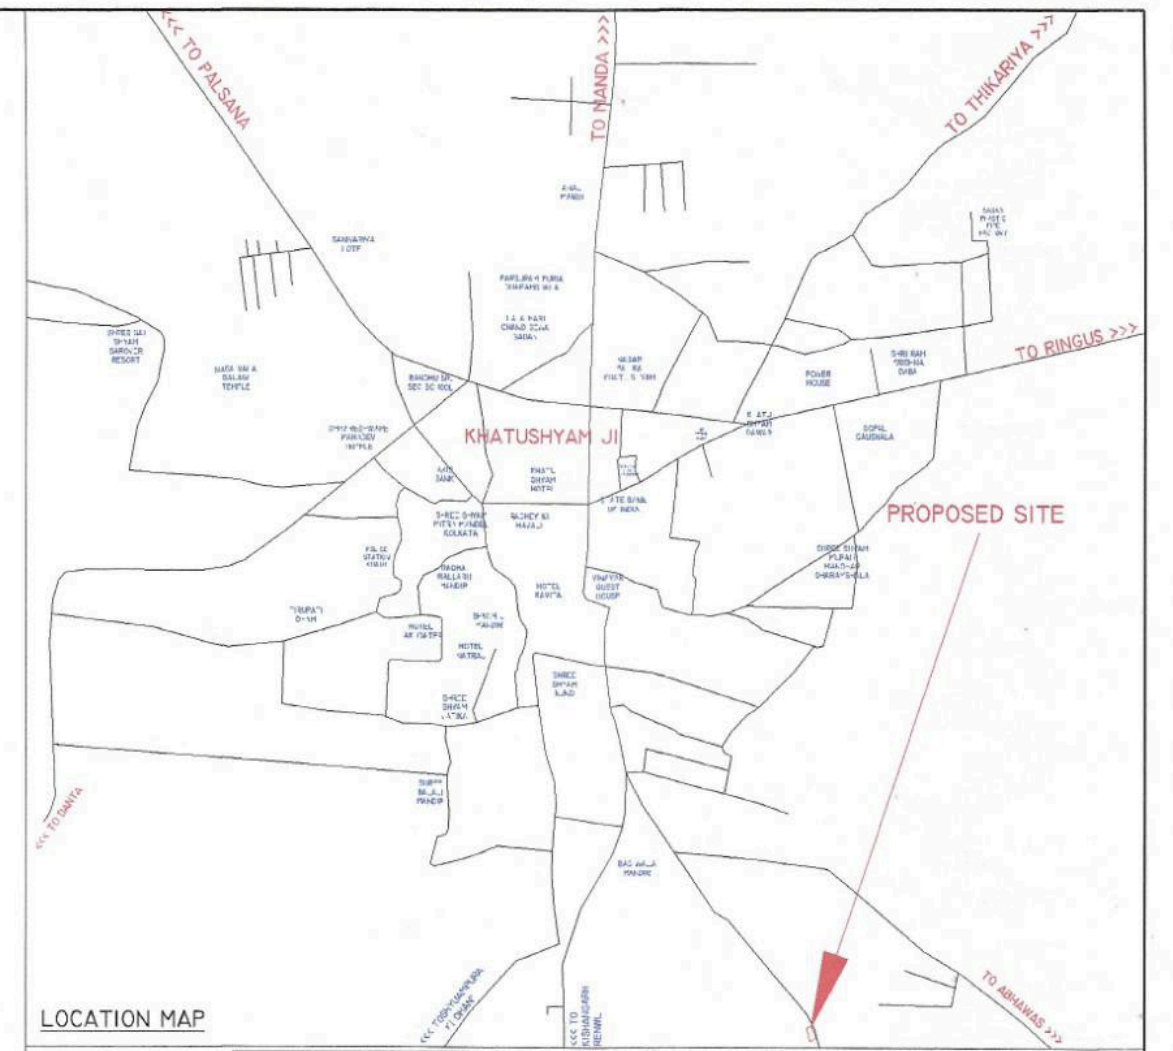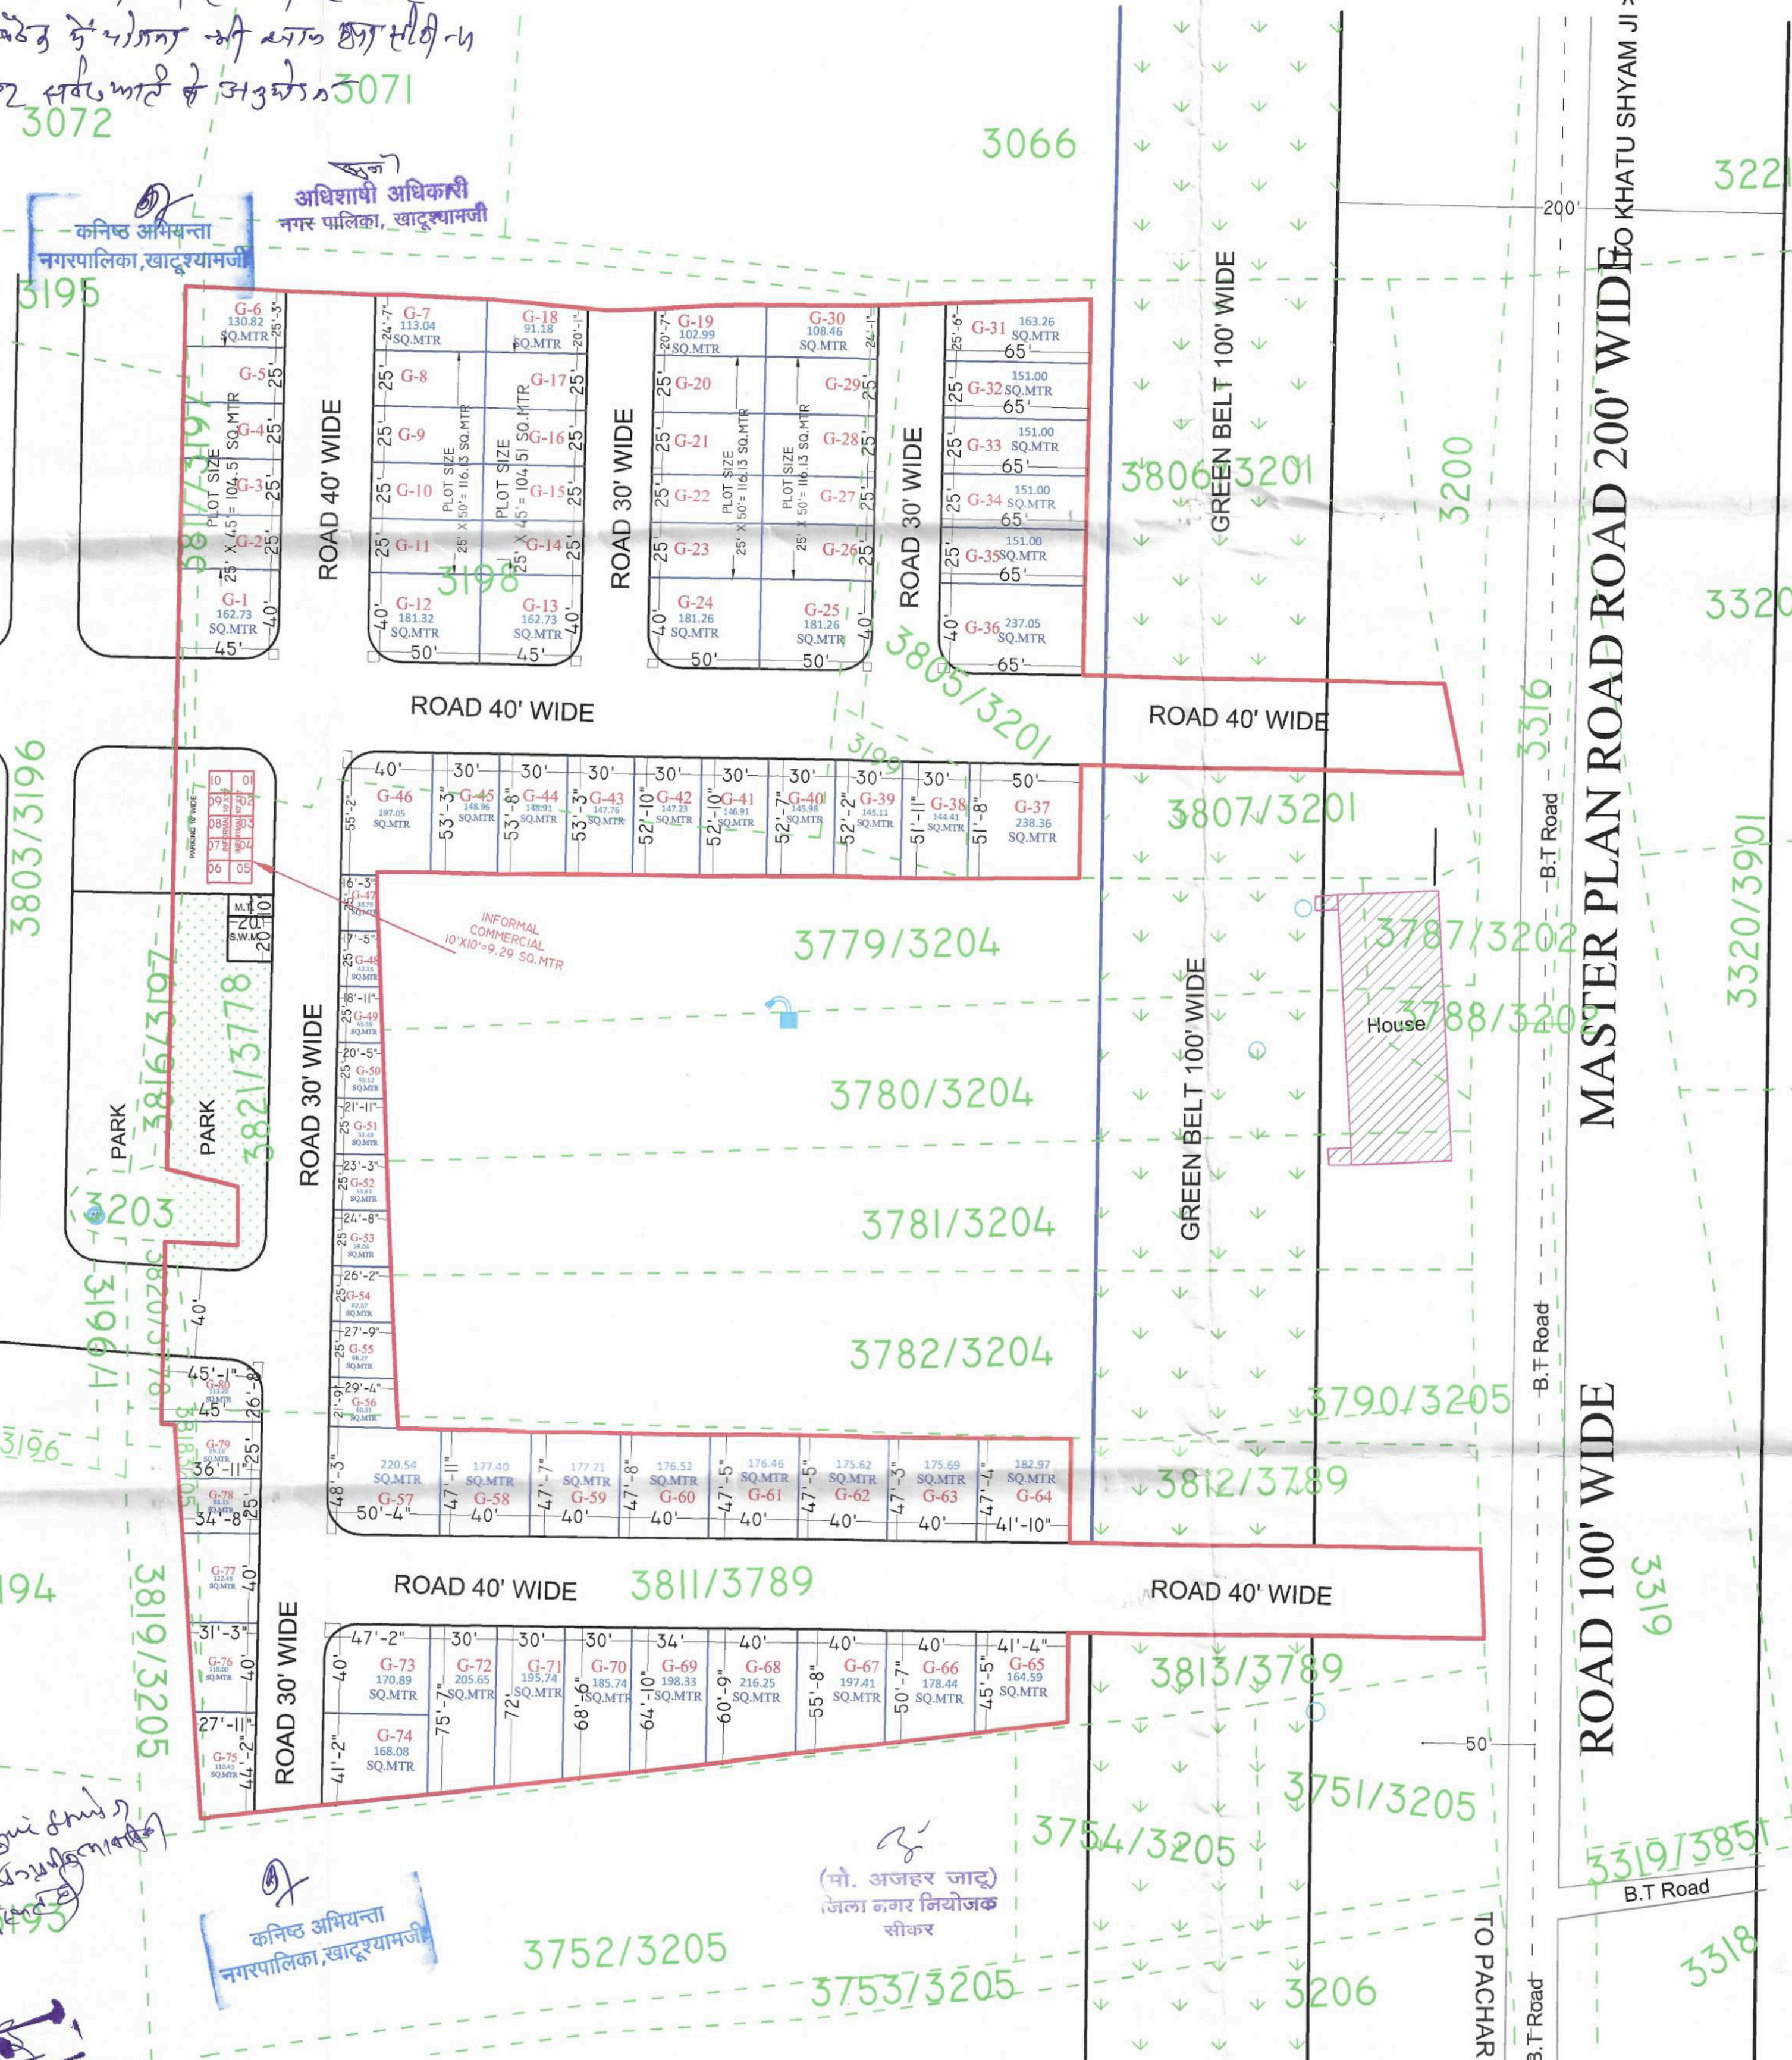

S.NO.	TYPE USE	FEET	MTR.	(%)
1	RES.	125183.04	13442.73	61.21
2	INFORMAL	2876.71	267.26	1.48
3	M.T.	200.00	18.58	0.10
4	SWM	400.00	37.16	0.20
5	PARK	6888.74	640.91	3.43
6	ROAD	67687.32	6298.86	33.64
TOTAL		201225.81	18994.51	100.00

SR NO.	KH	RECORD AREA	APPLIED SQ. FEET	APPLIED SQ. MTR.
1	3805/3201	2400.00	2400.00	2400.00
2	3199	400.00	400.00	400.00
3	3198	6300.00	6300.00	6300.00
4	3817/3197	1000.00	800.16	800.16
5	3821/3778	2200.00	2200.00	2200.00
6	3811/3789	6675.00	6675.00	6675.00
7	3818/3205	100.00	100.00	100.00
TOTAL		19075.00	18994.51	18994.51

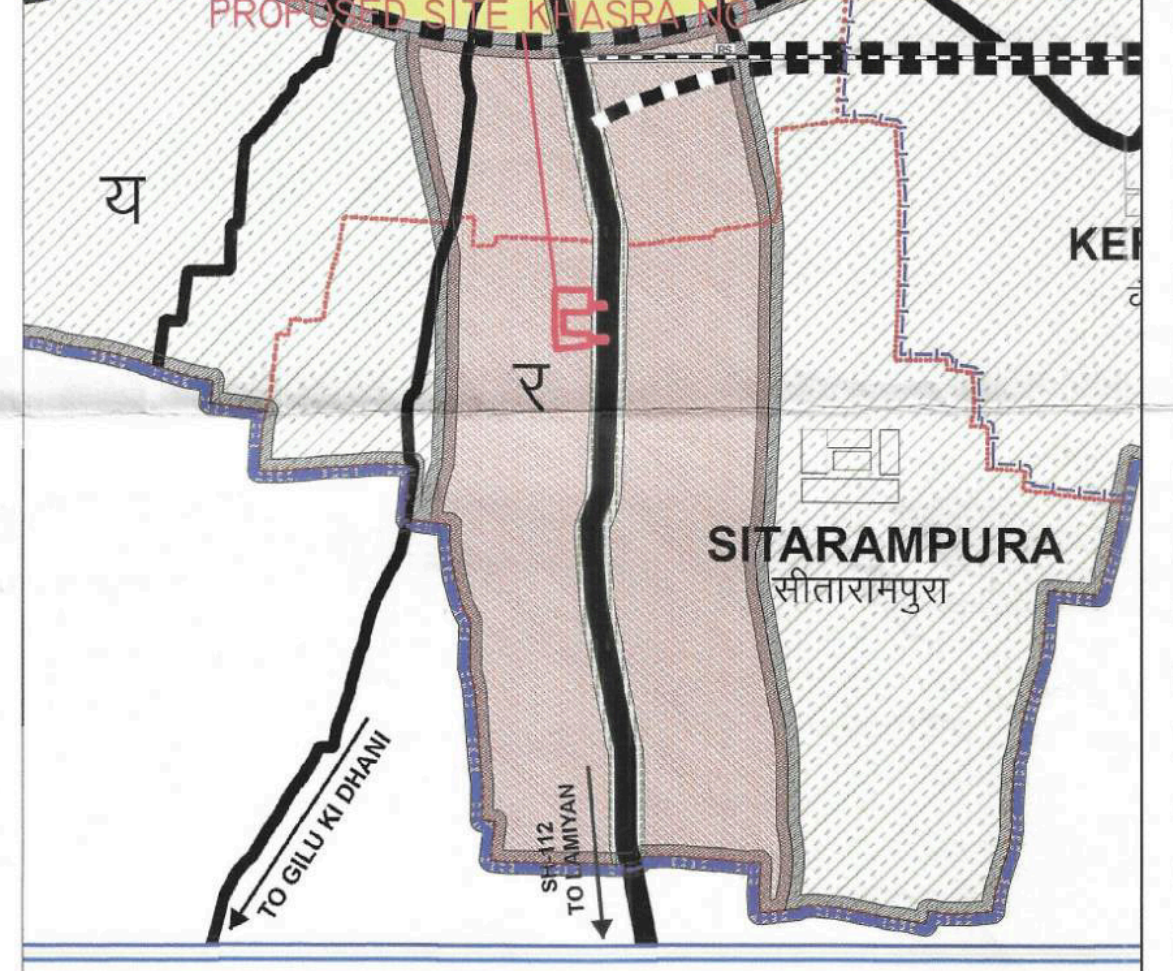

KHASRA PLAN / SCHEME BOUNDARY



NORTH	CULVERT	KM	KM STONE	KHASRA LINE	W.T.	WATER TANK	BUILDINGS	LAMP POST/ROAD LIGHT
SCALE 1 IN = 50 FET	OPEN DRAIN		KATCHA RASTA	MDP ROAD		MAIN HOLE	TEMPLE	ELECTRIC POLE/E.B.
	CH	CHABUTRA	B.T. ROAD	SCHEME BOUNDARY		TRAFFIC SIGNAL	DRAIN	TELEPHONE POLE/T.B.
	HT LINE		FENSING	BORING	T.S.	TIN SHADE	TREE	TRANSFORMER
	SEVER VENTILETER		FIELD BOUNDARY	WELL	C.W.	COMPOUND WALL	L.T. POLE	RAILWAY LINE