

SITE PLAN OF PLOT SITUATED AT STATION ROAD, NAYA PURA, KOTA.


TOTAL AREA = 6500 Sqft.,

AREA - 2377 SQ FT. SHOWN BY LETTER (D)

AREA - 4123 SQ FT SHOWN BY LETTER (C)

SELLER :- SH.DALEEP SINGH S/O SH.DALEL SINGH
R/O KRISHNA NIWAS KOTHI,
NAYA PURA KOTA. RAJ.

PURCHASER :- HORIZON PROJECTS &
INFRASTRUCTURE PVT. LTD.

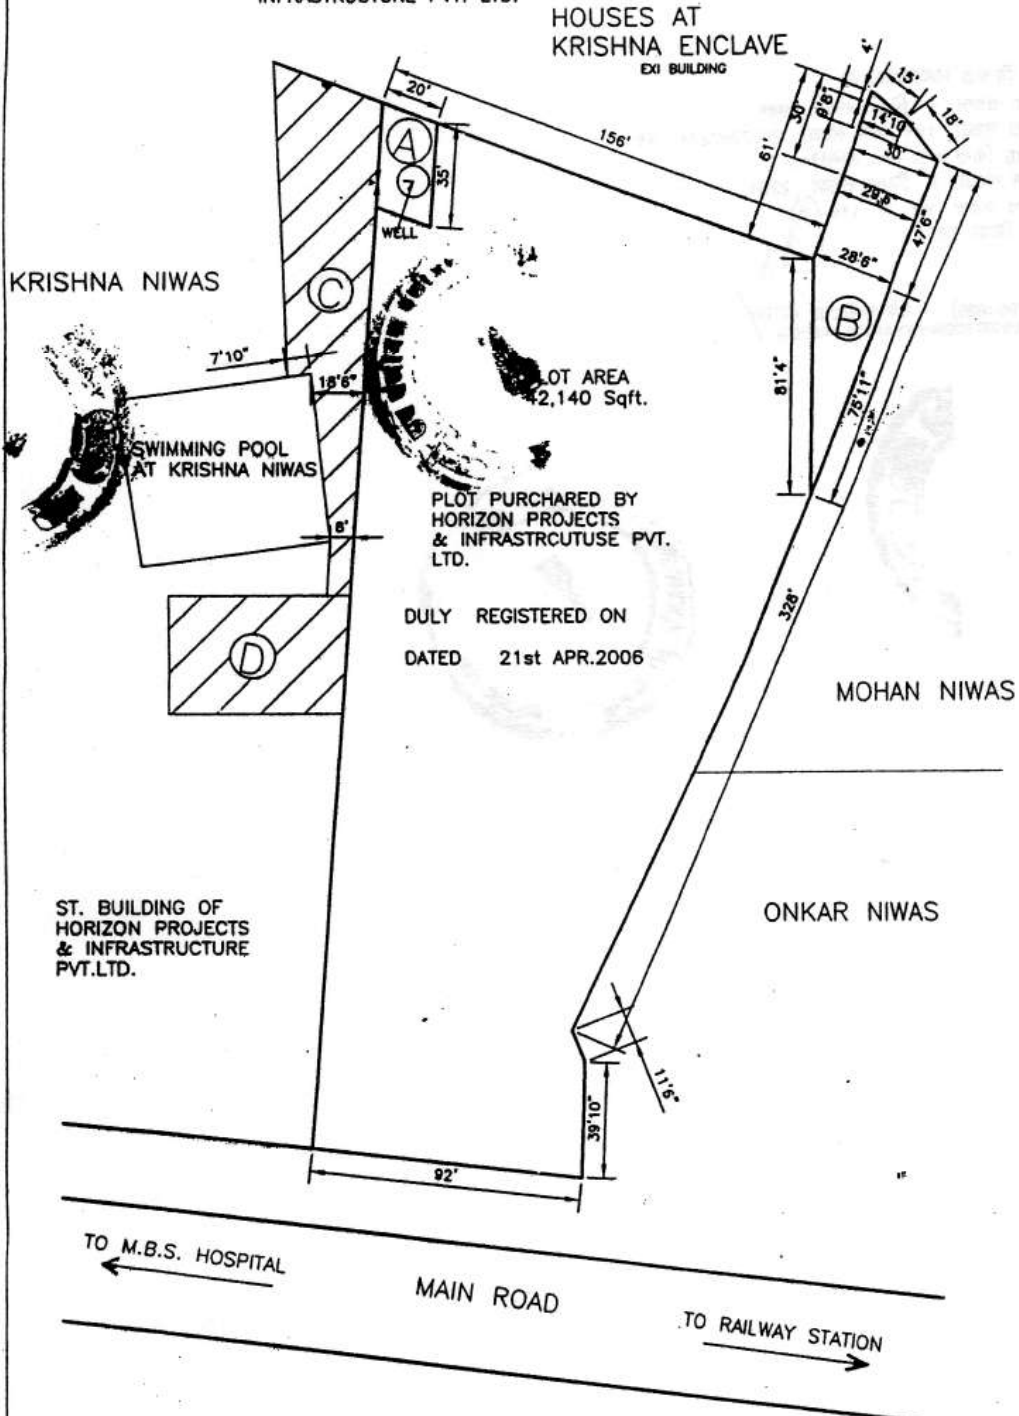

SELLER :- SH.DALEEP SINGH S/O SH.DALEL SINGH

PURCHASER :- SHALOK PARASHAR, DIRECTOR
HORIZON PROJECTS &
INFRASTRUCTURE PVT. LTD.