


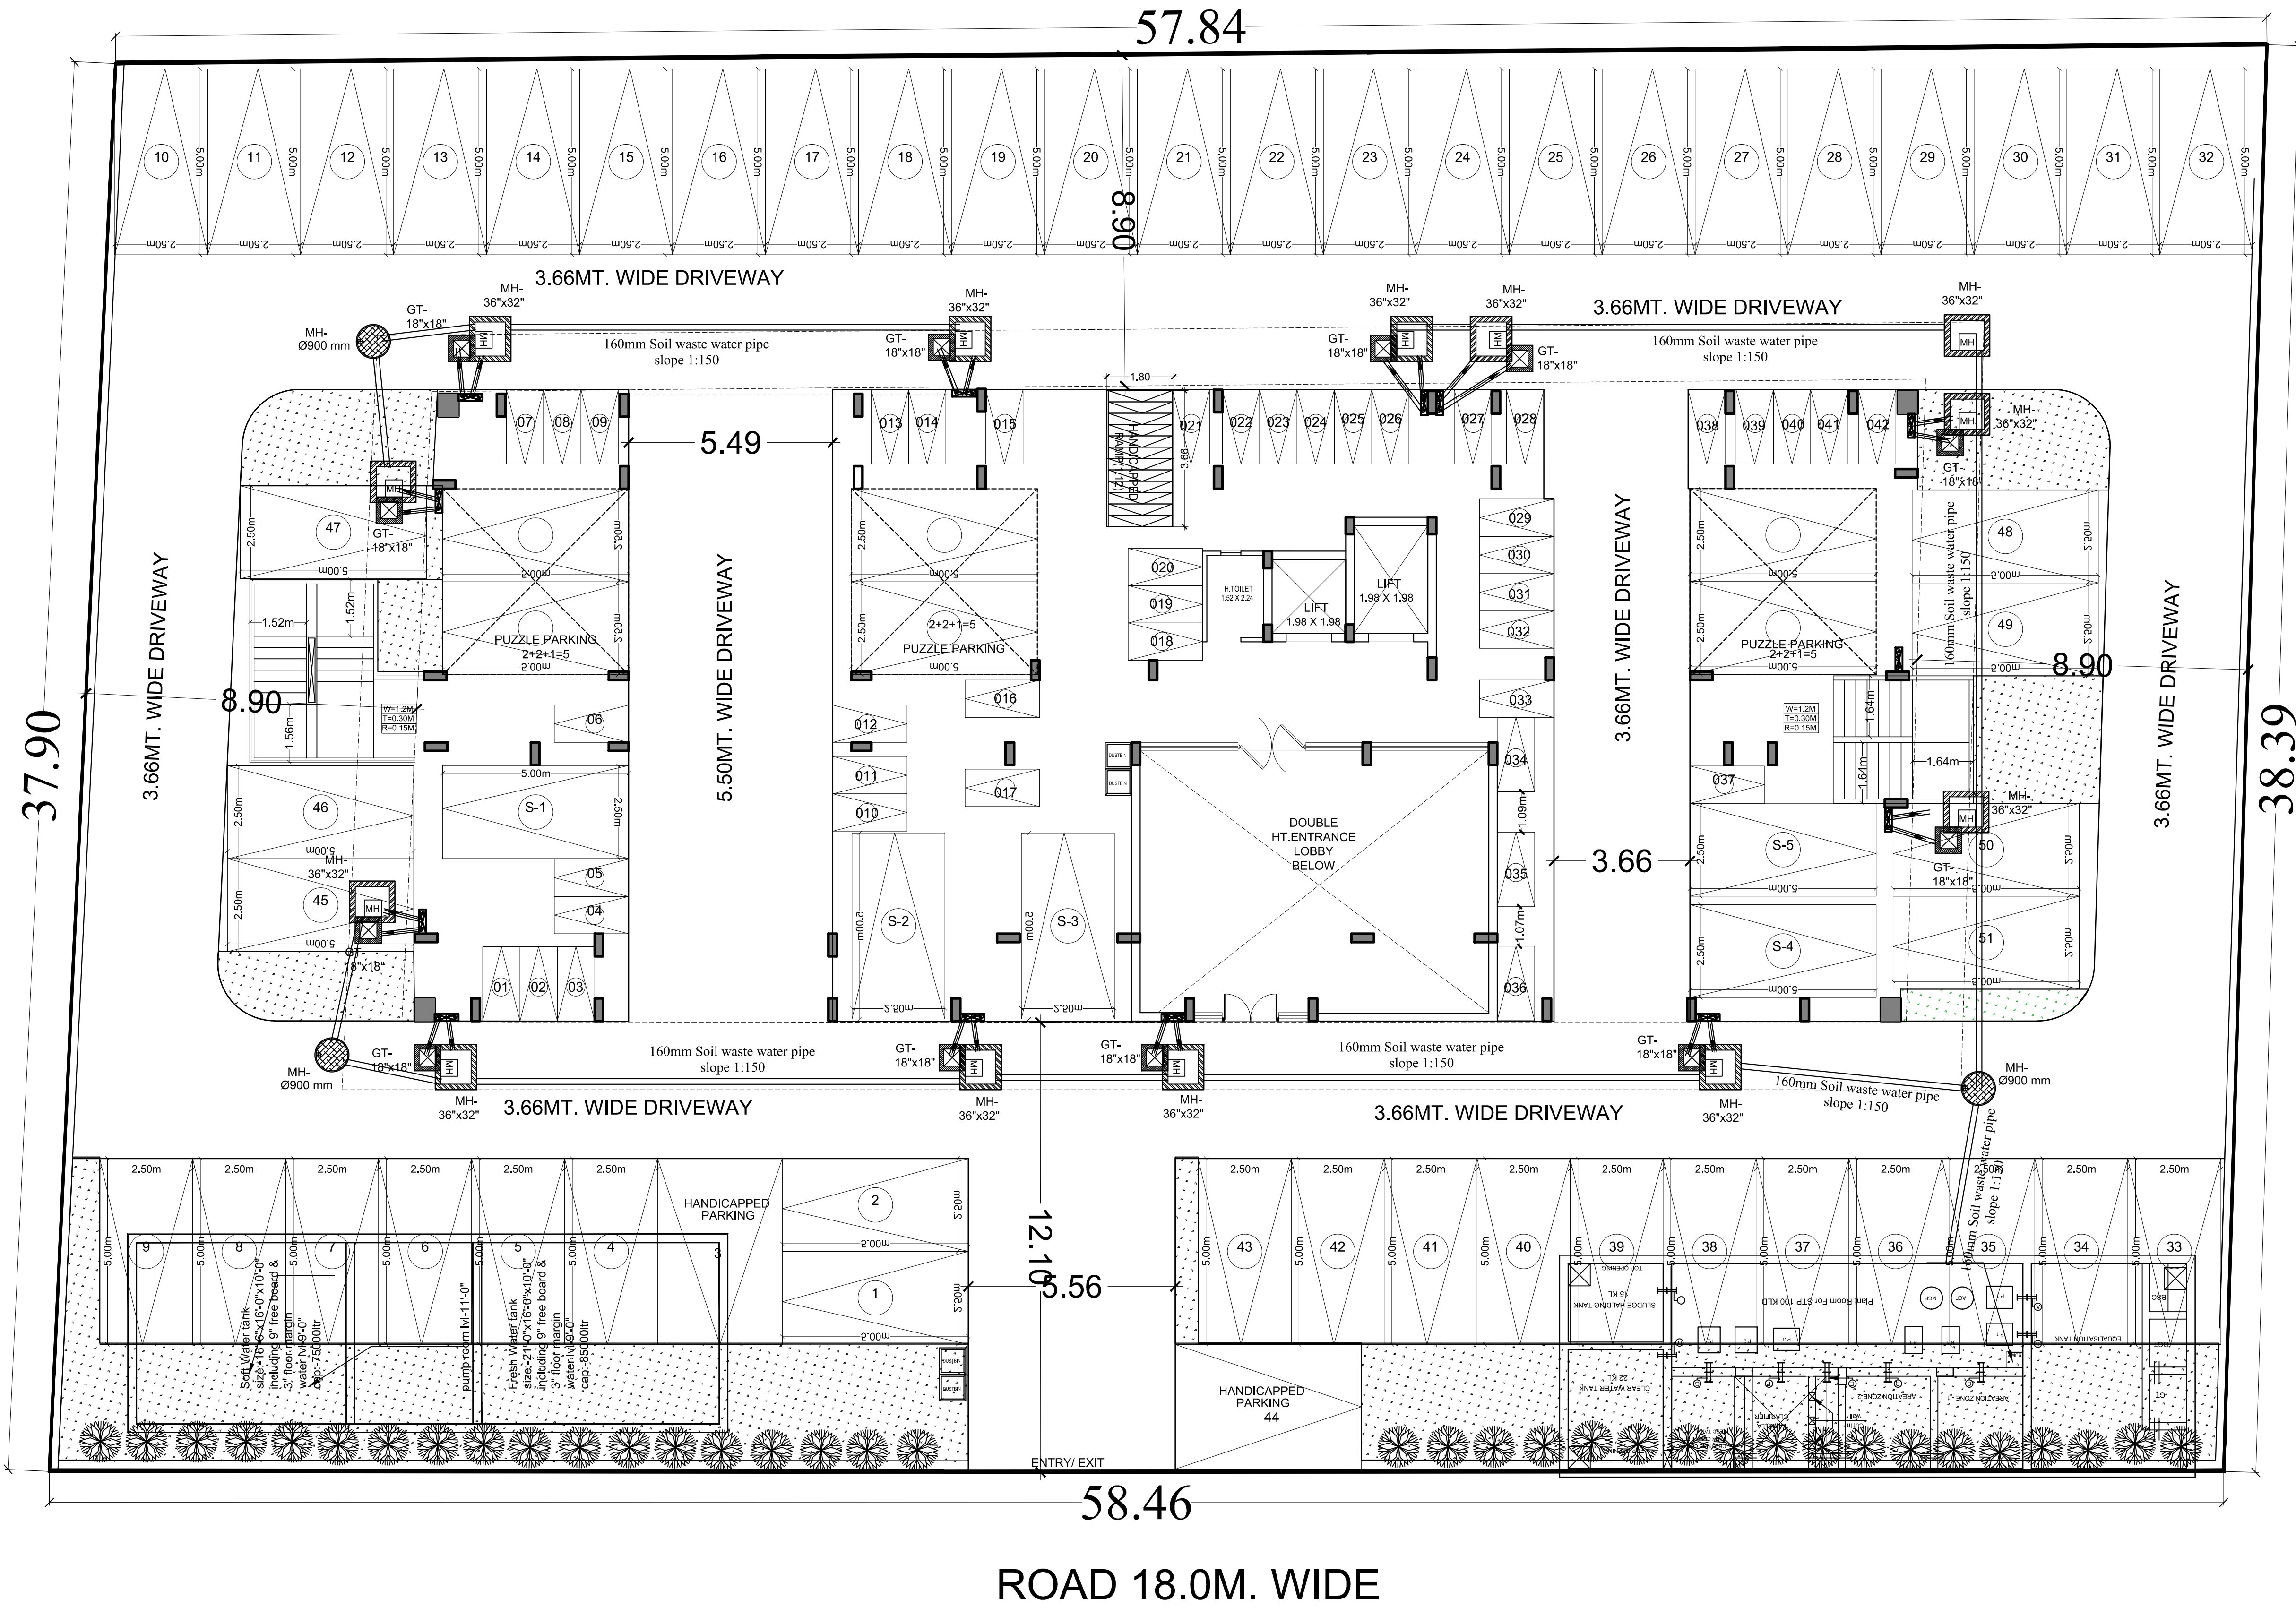

S.N.	DATE	REVISION DESCRIPTION	S.N.	DATE	REVISION DESCRIPTION
1			1		
2			2		
3			3		
51			51		

CLIENT :

ARCHITECTS :



V J ARCHITECTS PVT. LTD.
ARCHITECTS ENGINEERS INTERIOR DESIGNERS
VJ SQUARE, E-123,124, SAHAKAR MARG JAIPUR
TEL (0141) 2740007,2740008/9, TELEFAX (0141) 2740009

STRUCTURAL CONSULTANT:

BACKBONE STRUCTURAL
CONSULTANTS
24, KARNI NAGAR
JHOTWARA, JAIPUR

SERVICES CONSULTANT:

ASHI ASSOCIATES

F 9 / 354, Chitrukut Scheme,Jaipur
PH:91-0-93146-10438, 0141-2440946
Mob:91859989@rediffmail.com REV. NO. 00
DATE:-15-12-2012

WORKING
DRAWINGS



PROJECT:

PROPOSED GROUP HOUSING
@ JAGATPURA, JAIPUR

NAME OF DRAWING:

STILT FLOOR
EXTERNAL SEWERAGE CHAMBER
& PIPE ROUTE LAYOUT

SCALE:-
NTS

DATE:-
08 APRIL, 2021

DRWN. BY-
MUKESH

CHKD. BY-
SATISH

DRG.NO.
VJ/ AR/ 05 - R0