



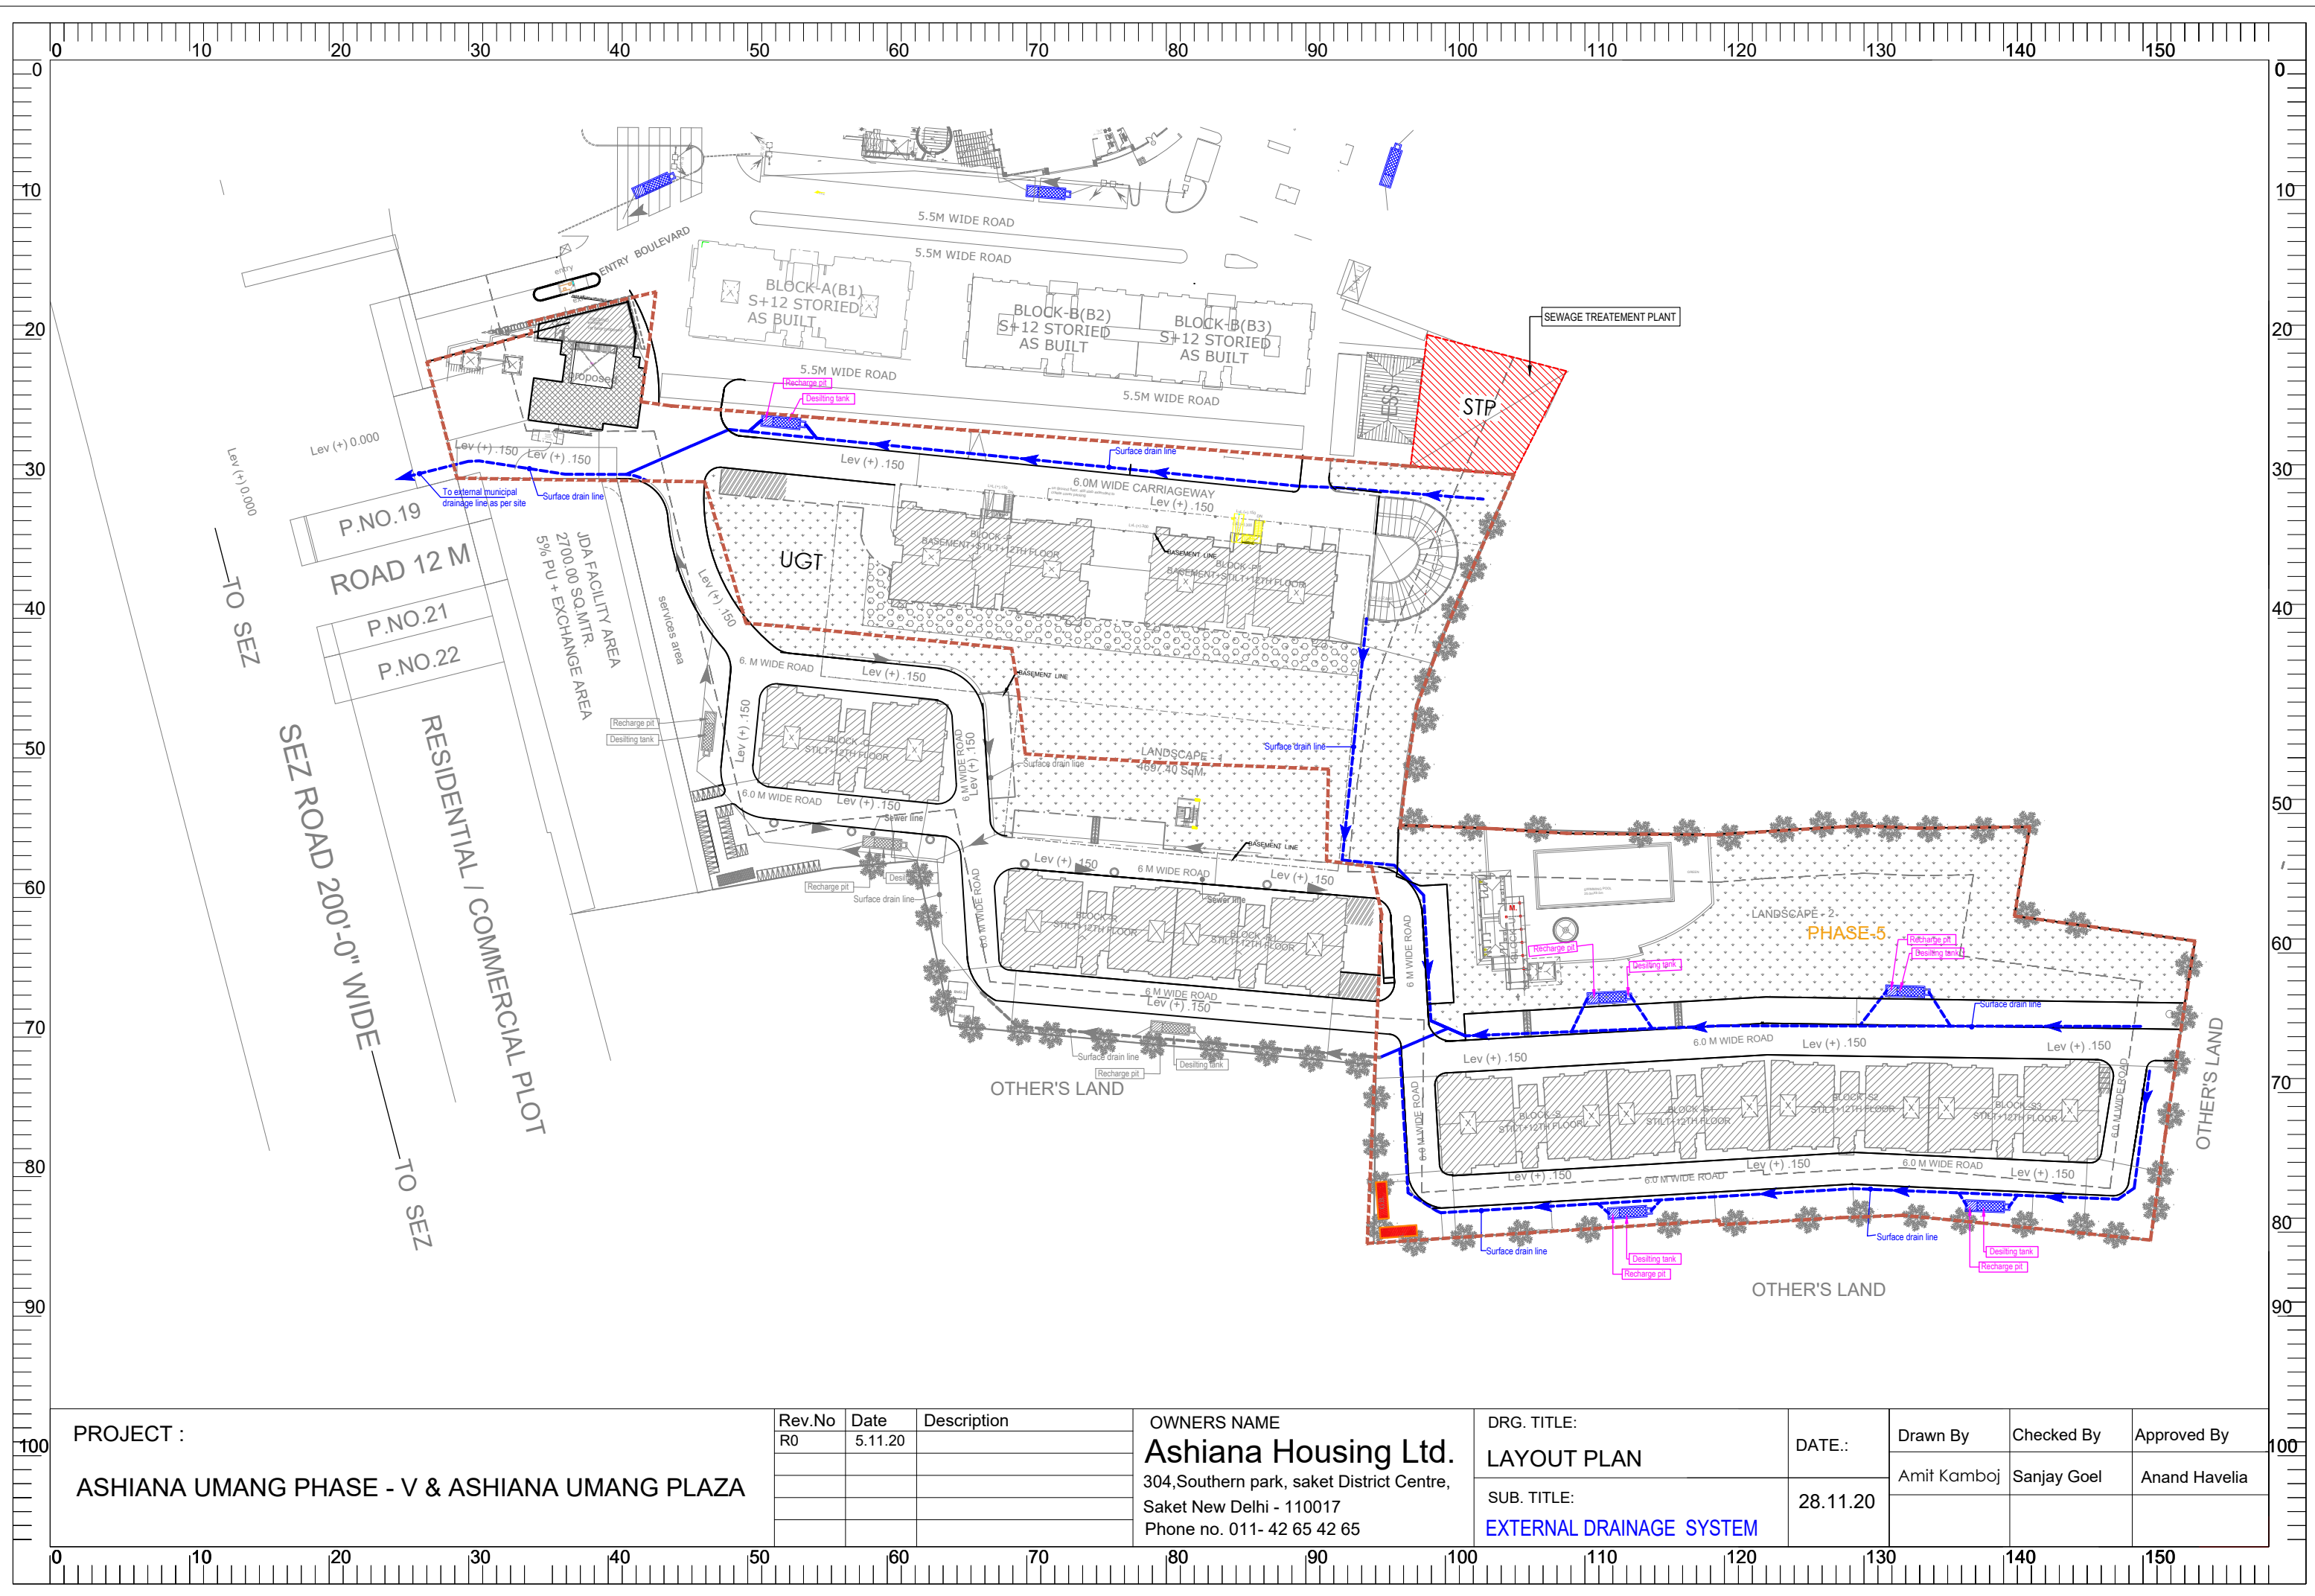

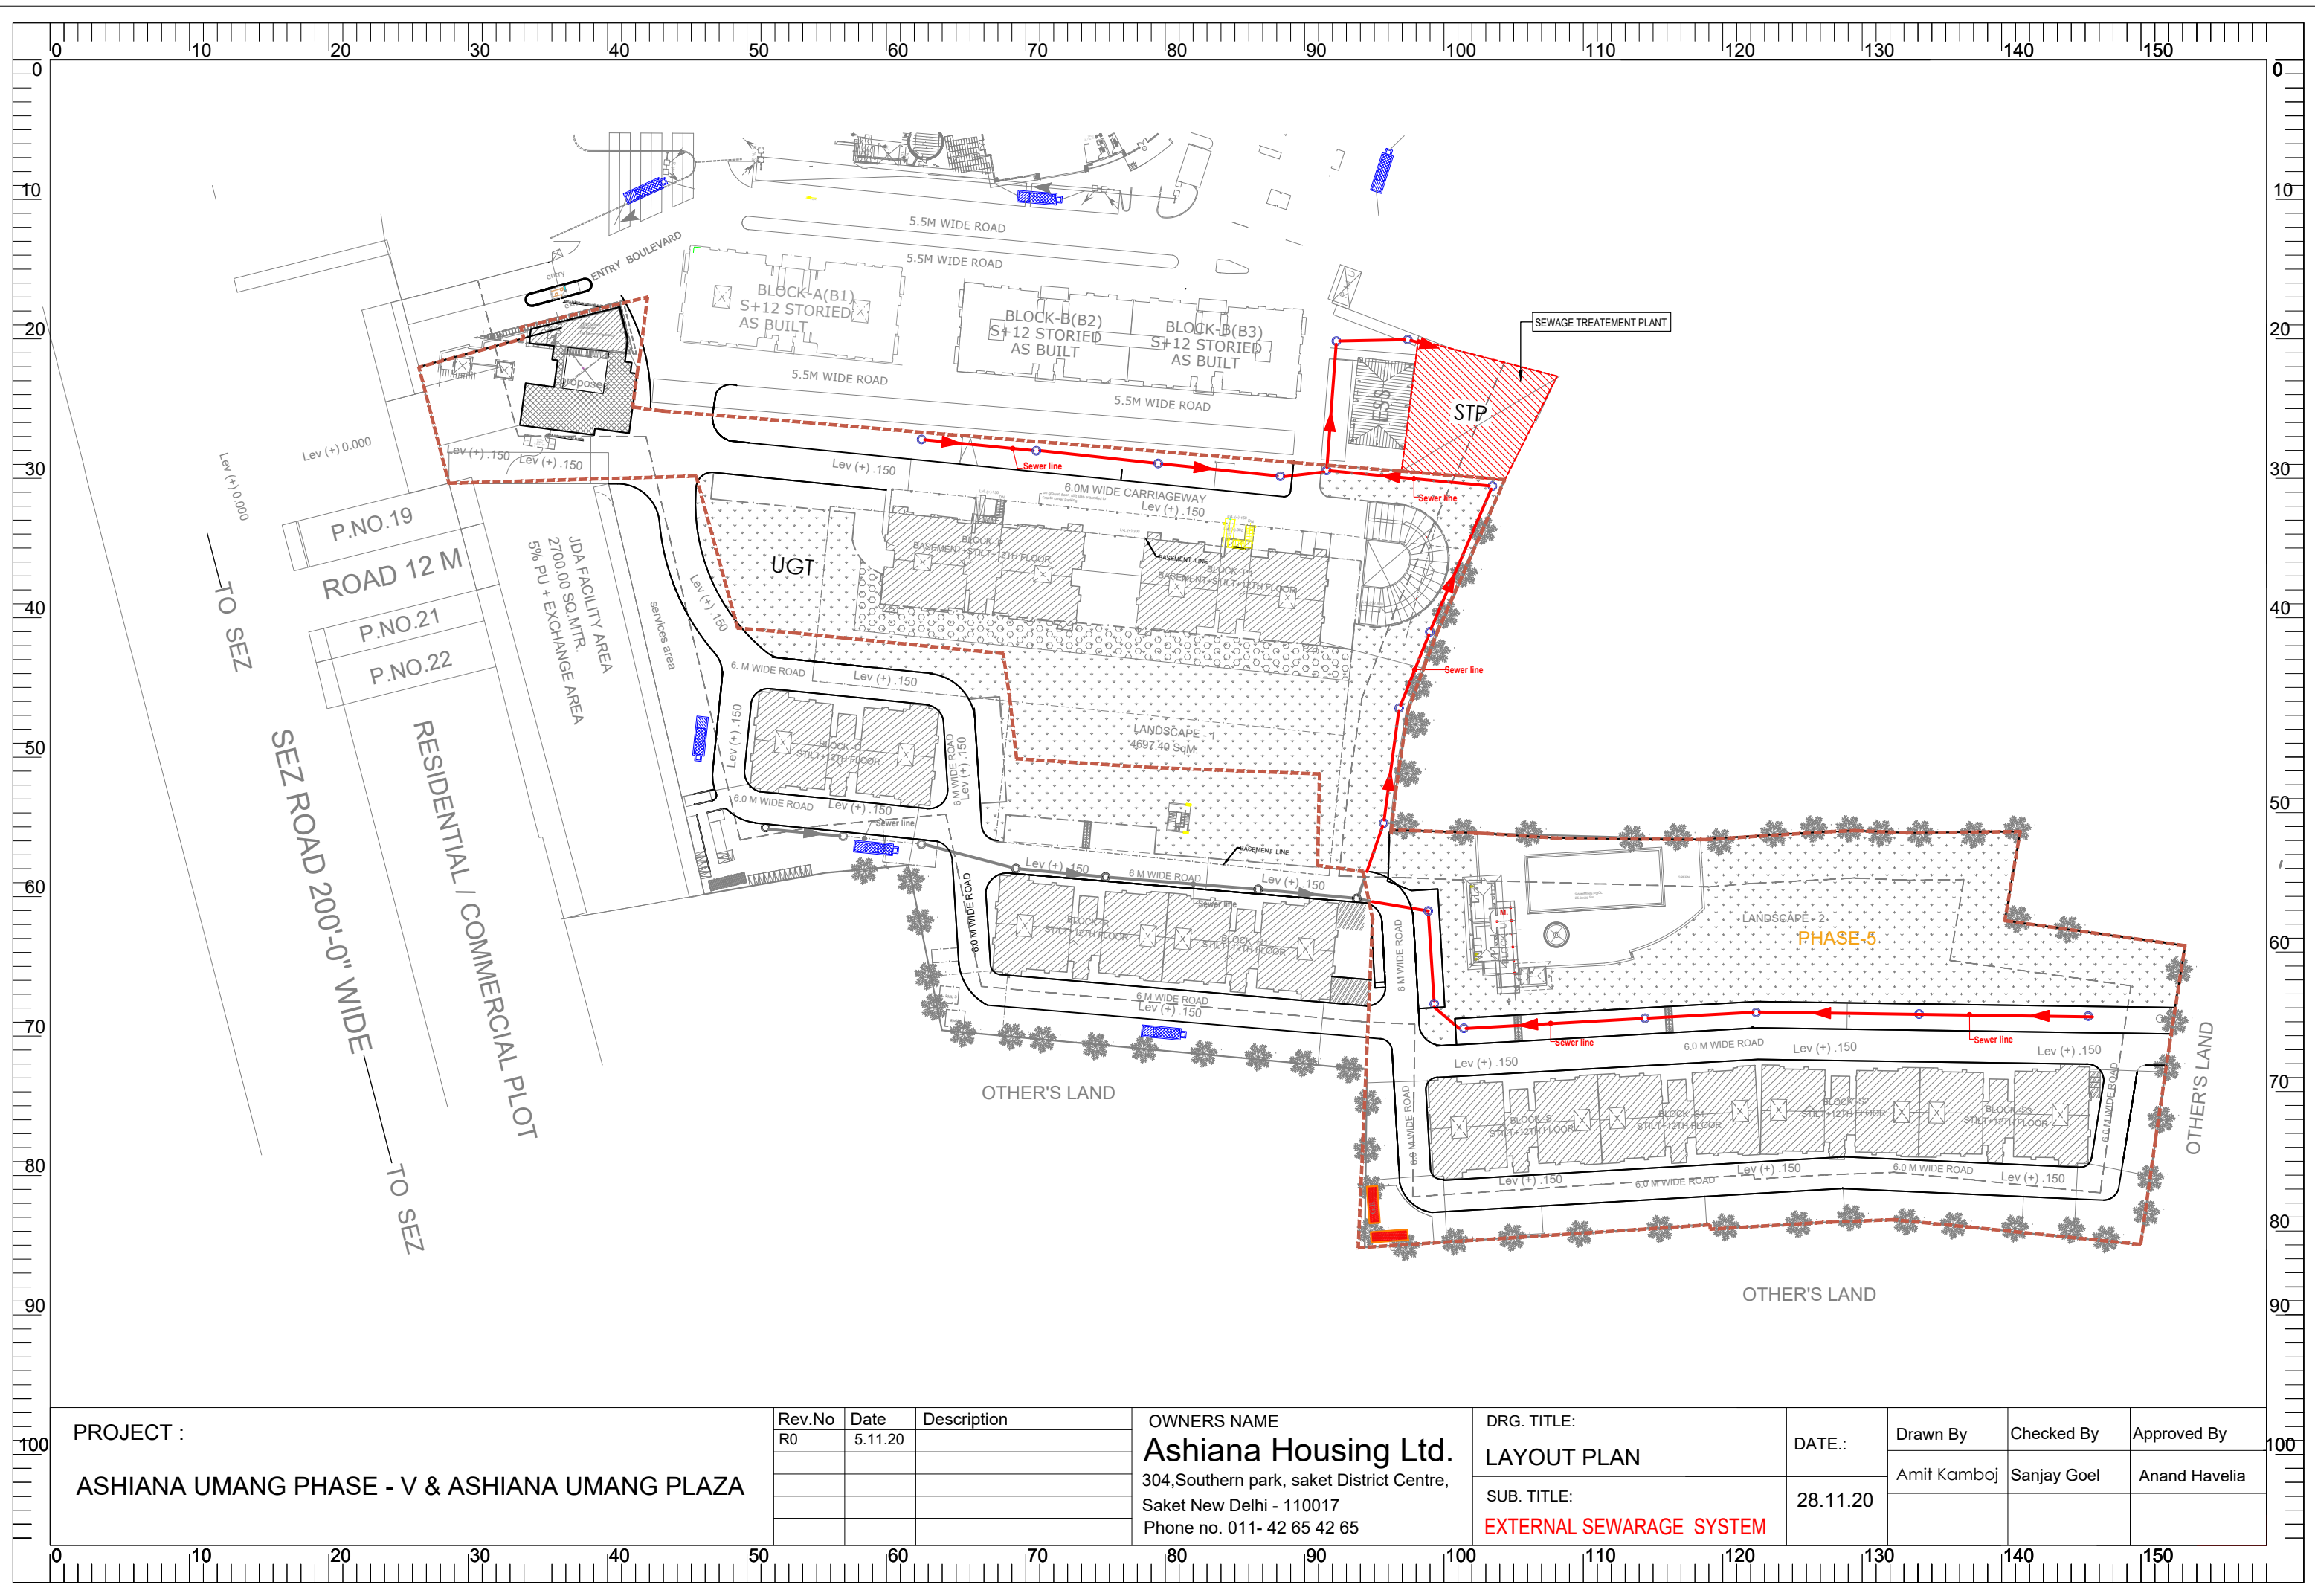

PROJECT : ASHIANA UMANG PHASE - V & ASHIANA UMANG PLAZA	Rev.No	Date	Description	OWNERS NAME	DRG. TITLE:	DATE.:	Drawn By	Checked By	Approved By
	R0	5.11.20		Ashiana Housing Ltd.	LAYOUT PLAN		Amit Kamboj	Sanjay Goel	Anand Havelia
				304,Southern park, saket District Centre,	SUB. TITLE:	28.11.20			
				Saket New Delhi - 110017	EXTERNAL SEWAGE SYSTEM				
			Phone no. 011- 42 65 42 65						