


Ashapura Mohan Bagh(III) Rain Water Harvesting DWG

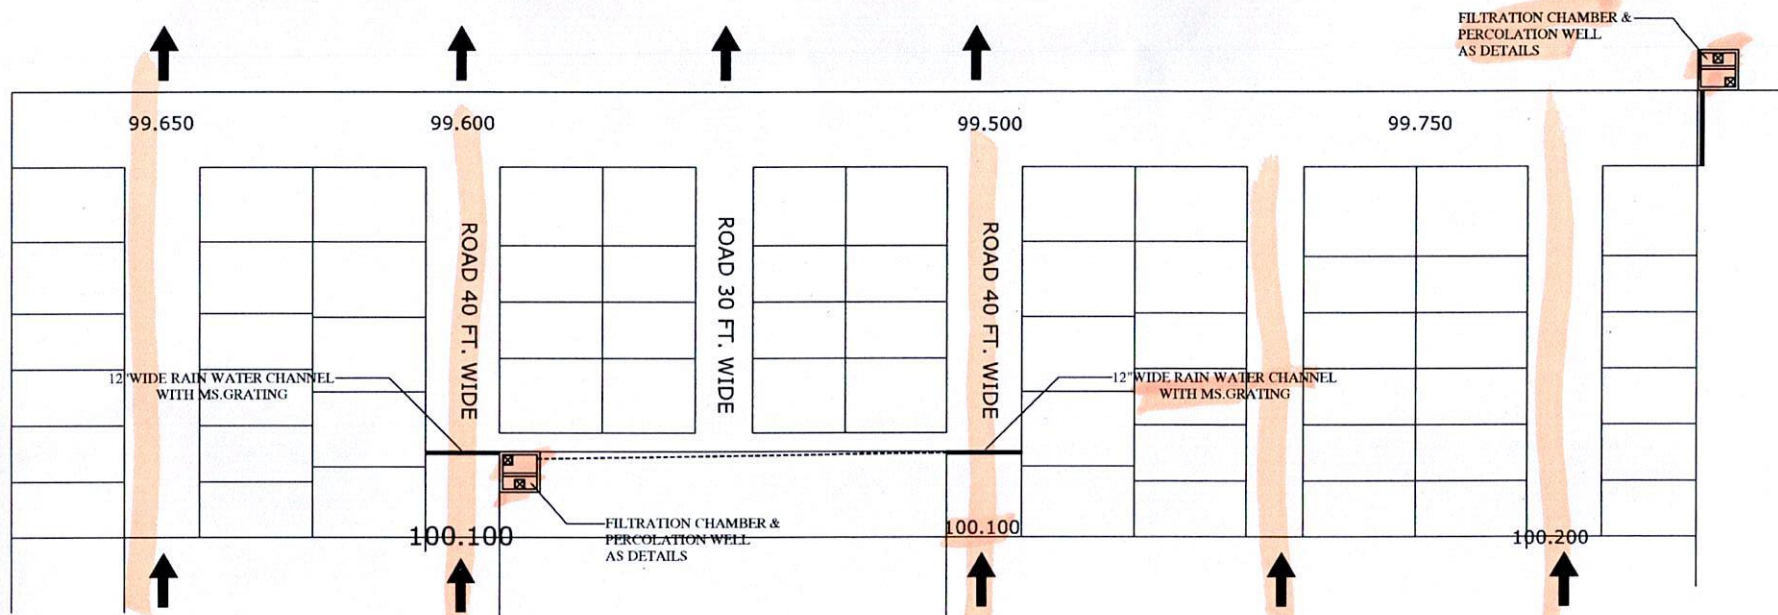

Note : That This design plan is only tentative in nature as promoter may either sell the villas as per the standard specifications and plans or customize them as per the requirement of clients in terms of layout, elevation, design and specification, as the discretion of the promoter

For Villa no. 1 to 62
Ashapura mohan bagh III
Khasra No. 264, 264/8

— Slope
□ ⇒ Filtration chamber

GAURAV JOSHI
CIVIL ENGINEER
Gaurav
12, Near Maheshwari Nayati Nohra
Masuriya, Jodhpur