


Layout Plan of Rain Water Harvesting For " YADURAJ PRIME "

IN KHASRA NO.- 3225/111,112 TO 115,131 TO 135.
VILL:- BHANKROTA KALAN,TEH.-SANGANER JAIPUR

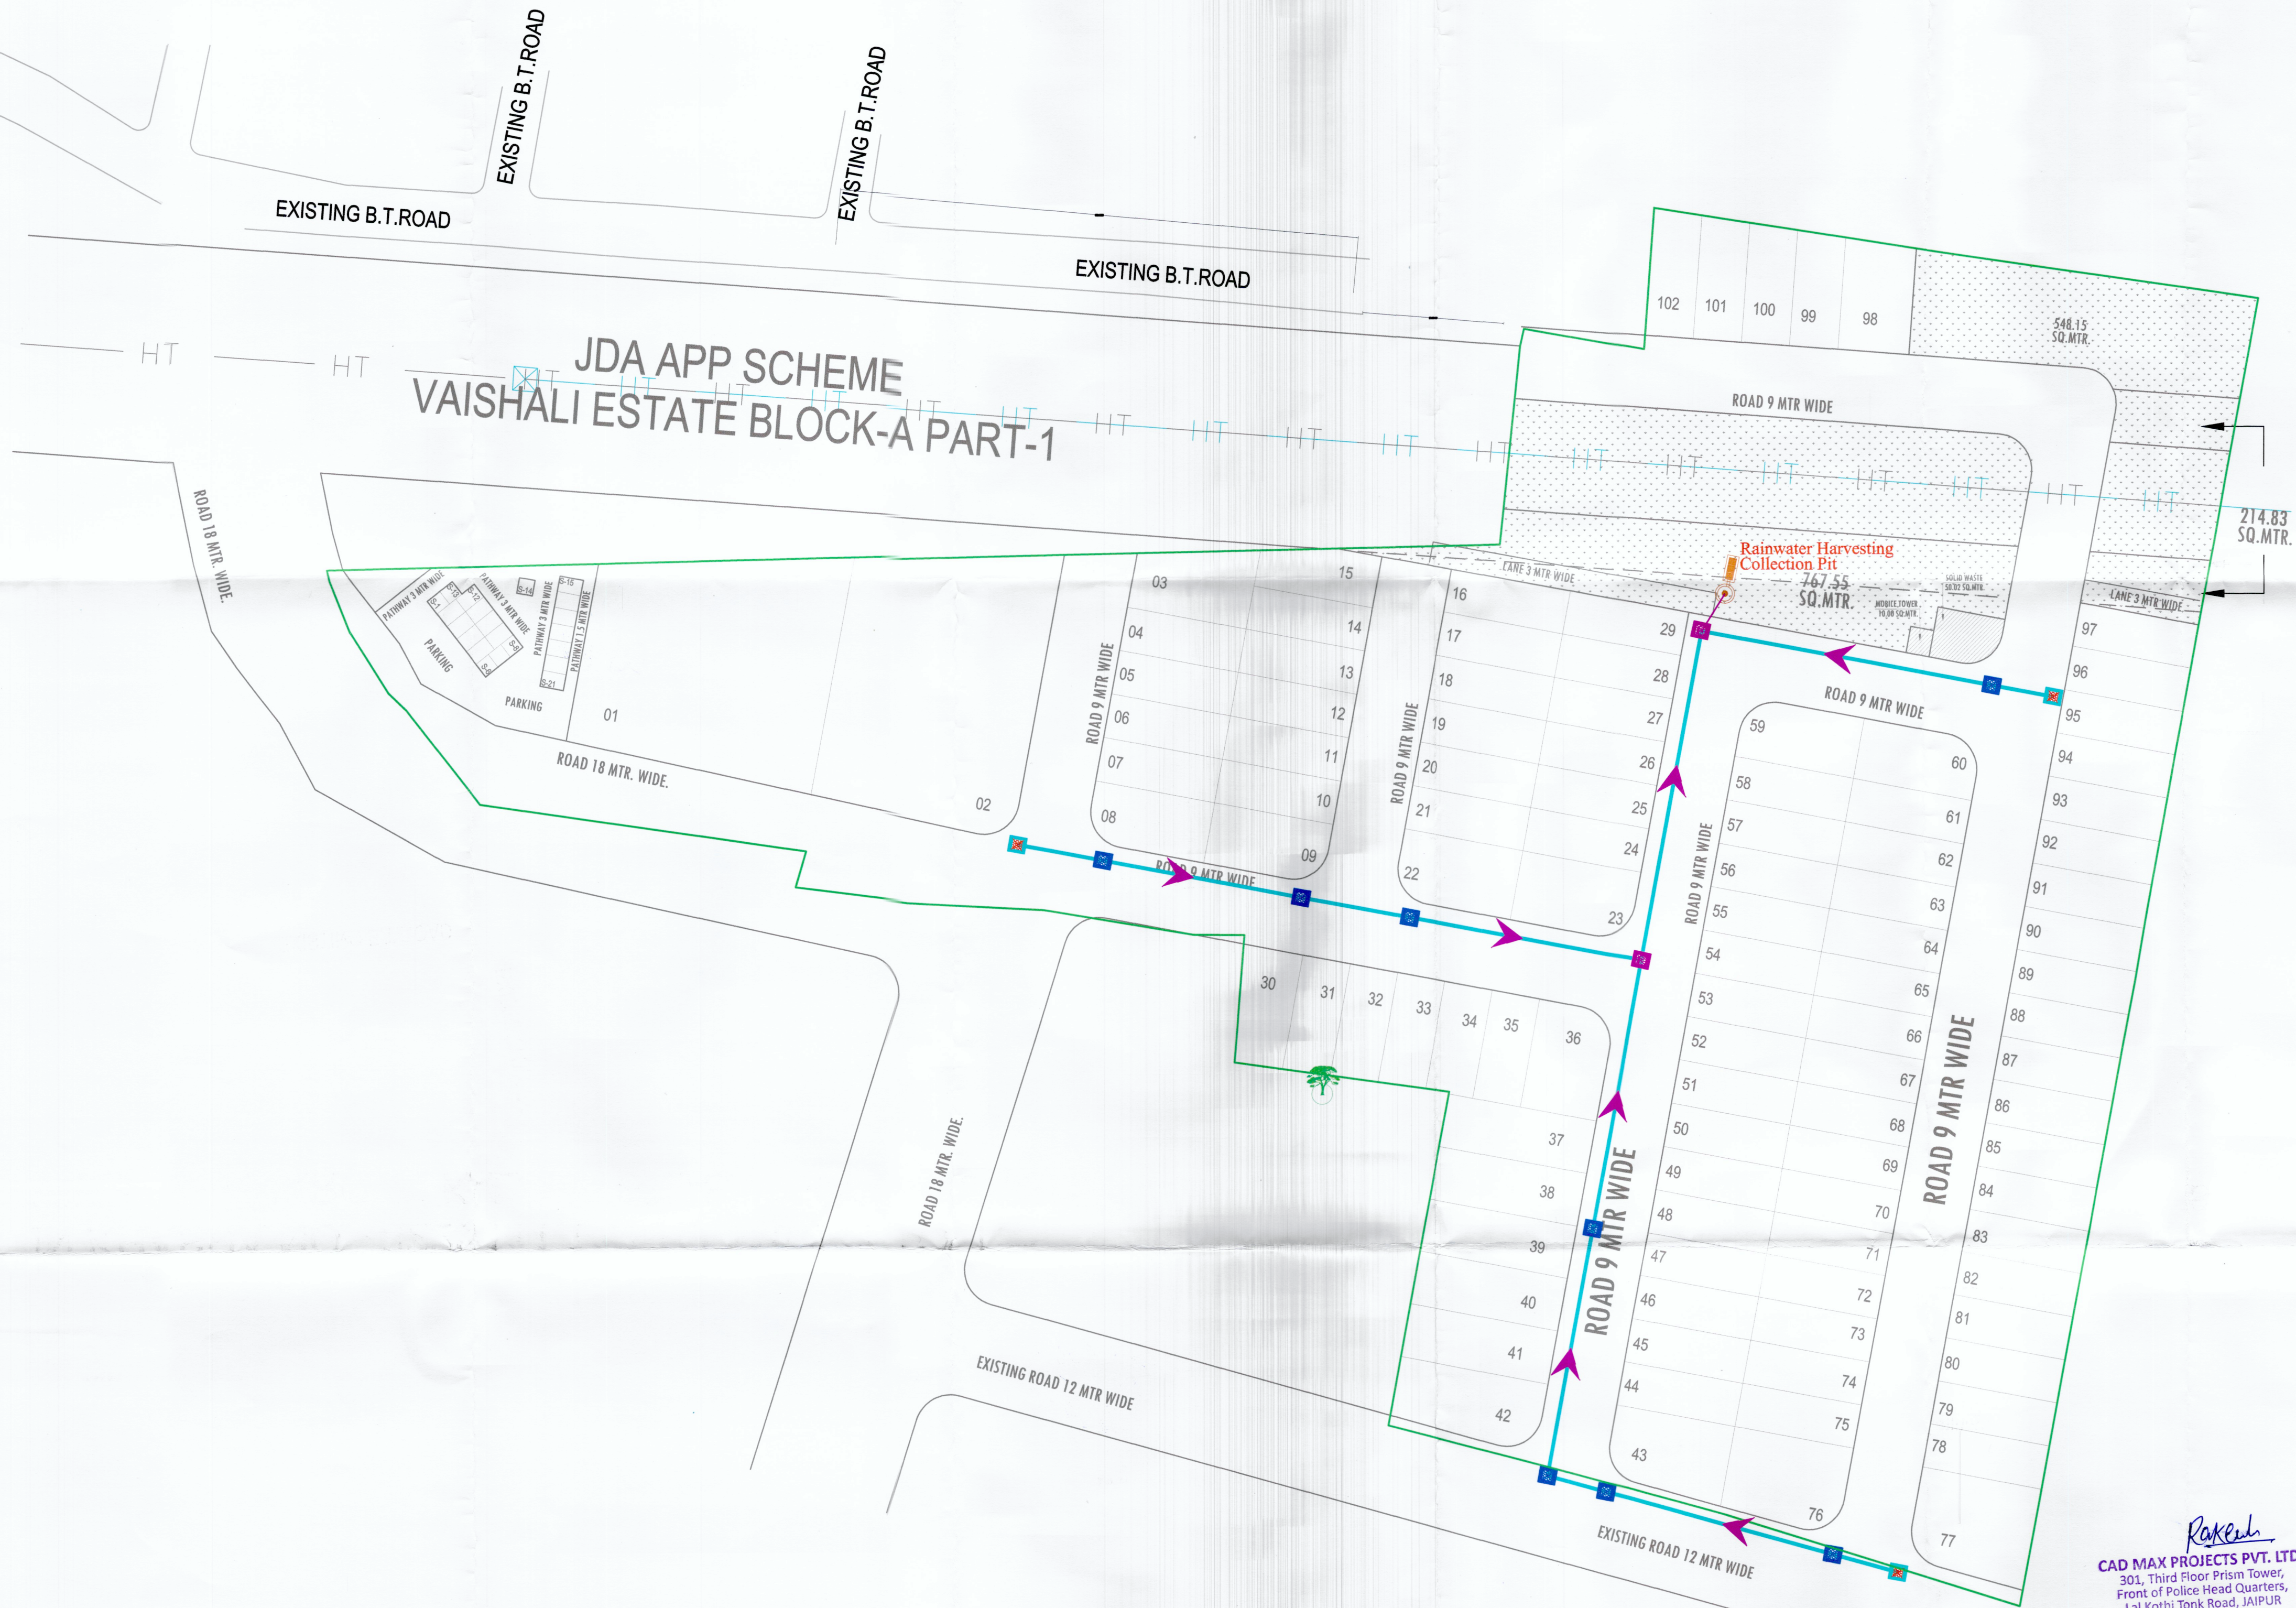

Rakesh
CAD MAX PROJECTS PVT. LTD.
301, Third Floor Prism Tower,
Front of Police Head Quarters,
Lal Kothi Tonk Road, JAIPUR
Mobile No. 9829045031

LAY-OUT PLAN OF

(ROADS , ☐ ELECTRICALS , ☐ SEWER LINE ☐
WATER SUPPLY ☐ & RAIN WATER HARVESTING) ☒

LEGENDS :-		
Symbols	Relation To	NOS./LEN.
	Manhole 450x450x450	03 Nos.
	Manhole 450 X 450 X 600	08 Nos.
	Manhole 450 X 450 X 900/ as deatll	02 Nos.
	150 MM uPVC PIPE	
	200 MM uPVC PIPE	
	Rainwater Harvesting Line Slope	
	Rainwater Harvesting Collection Pit	01 Nos.

NAME OF SCHEME :-

LEGEND:-

SCHEME BOUNDARY -

SCHEME CORNER POINT-

SCALE:- 1:500

NORTH :-



SUBMITTED TO :-

Consultant:-



CadMax
PROJECTS (P) LTD.
301, Prism Tower,Opp. Police Headquater,
Lal Kothi scheme, Tonk Road JAIPUR (RAJ.) 302015
PH:- 0141-4113111, Mob:- +91-9829045031
Website: www.cadmaxpro.com, e-mail: info@cadmaxpro.com

JOB No. :		REMARKS	
DESIGN	DATE	135°	45°
DRWN	06/06/2020	180°	0°
CHKD		225°	315°
APPD			

RELEASED FOR ☐ PRELIMINARY ☐ TENDER ☐ INFORMATION ☒ APPROVAL ☐ CONSTRUCTION