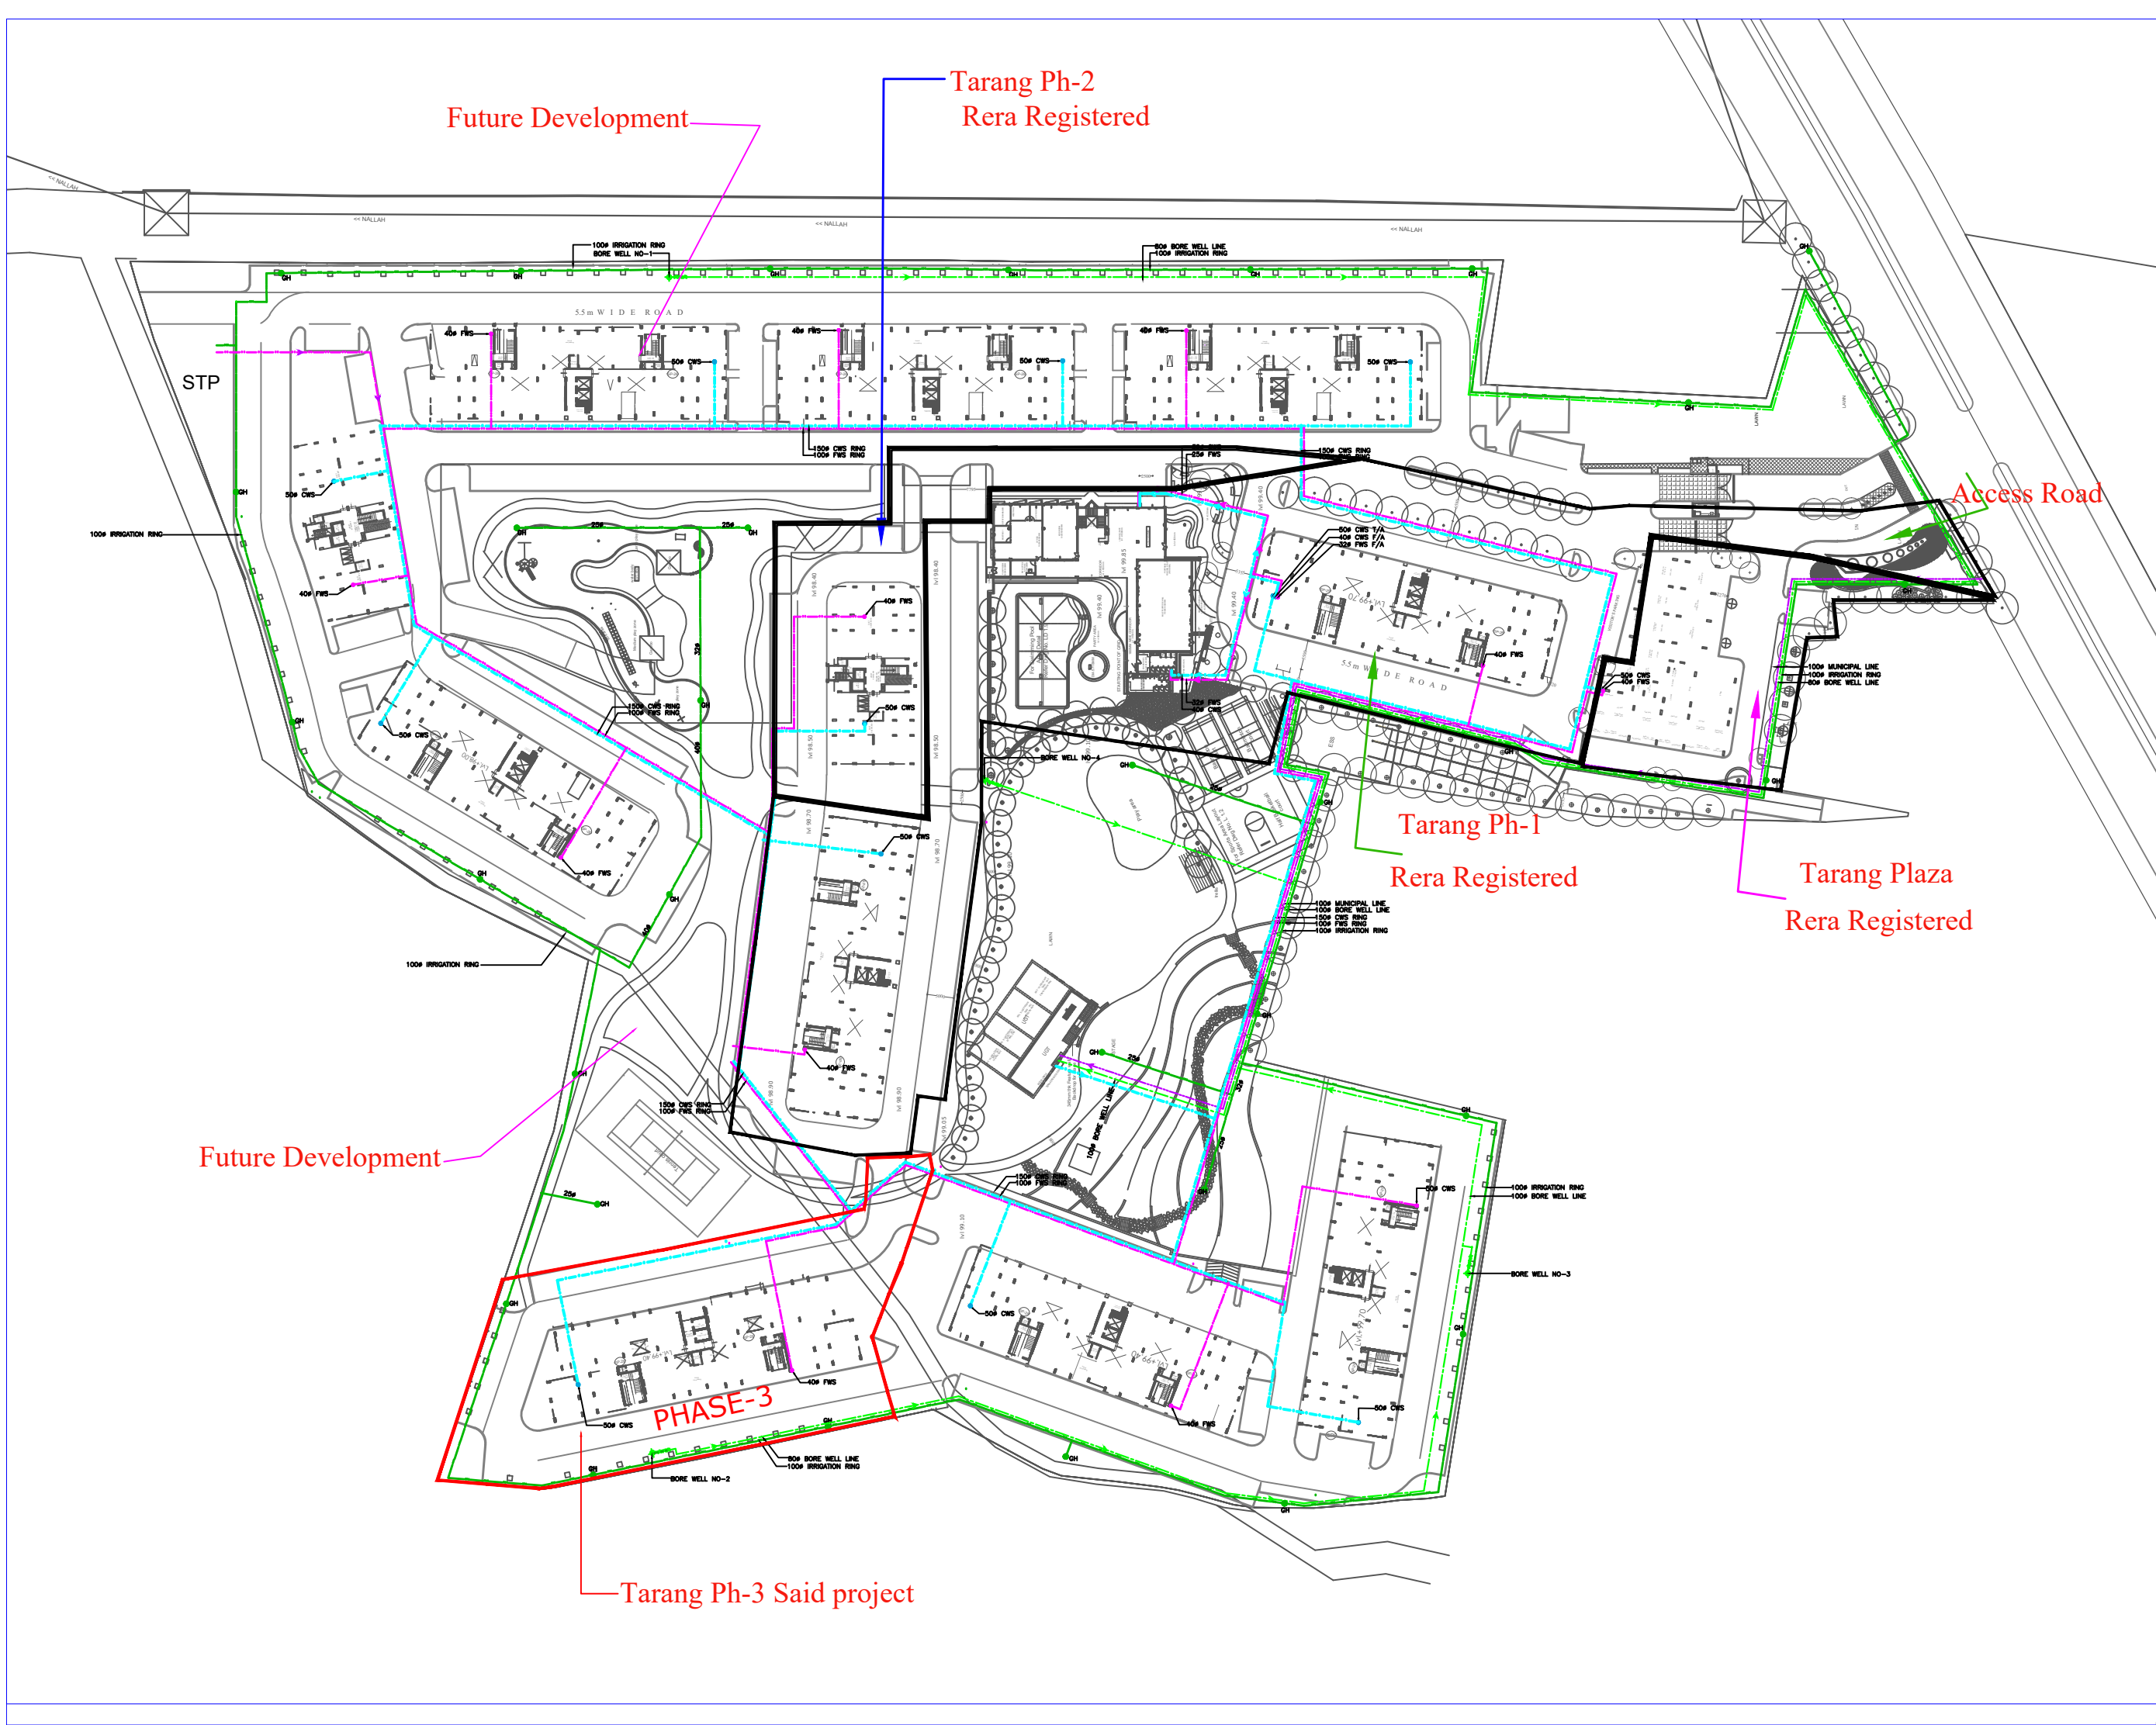


- NOTES :-
1. ALL DIMENSION ARE IN MM.
 2. FOR LEGENDS AND GENERAL NOTES REFER DRAWING 16280-P-A1-0001
 3. FOR PLUMBING TYPICAL DETAILS REFER DRAWING 16280-P-A1-0200

LEGEND:-

SYMBOLS	DESCRIPTION
	COLD WATER SUPPLY
	FLUSHING WATER SUPPLY
	IRRIGATION SUPPLY LINE
	GARDEN HYDRANT
CWS	FINISH GROUND LEVEL
FWS	INVERT LEVEL
TA	TO ABOVE
FA	FROM ABOVE

R2	06.07.17	ARCH.	ISSUED FOR APPROVAL	DKK	DKT
R1	22.06.17	ARCH.	ISSUED FOR APPROVAL	DKK	DKT
R0	22.12.16	ARCH.	ISSUED FOR APPROVAL	DKK	DKT
Rev	Date	Issued to	Description	By	Chk

The concepts and information contained in this document are the copyright of think BIM Technical Services Pvt. Ltd. Use or copying of the document in whole or in part without the written permission of think BIM Technical Services Pvt. Ltd. constitutes an infringement of copyright. Do not scale drawings. If in doubt, ask

ARCHITECTS :
b.sengupta architect
A305,RANGOLI,ASHIANAVILLAGEBHIWADI,
PH . 09887488263

MEP CONSULTANT :
thinkBIM
Unit No. 228-236, 2nd Floor
Tower A Spaze i-Tech Park,
Sohna Road, Sector-49,
Gurgaon- 122018 Haryana, India
PH-0124-4069379, 4145060-61

STRUCTURAL CONSULTANT :

Developer:-
ASHIANA HOUSING LTD
Unit no.4 & 5,Plot No.D-2,3rd Floor,
Southern park, saket District Centre,
Saket New Delhi - 110017
Phone no. 011- 42 65 42 65

Title

Discipline	Status
Designed By	Checked By
Project No.	Date
Drawing No.	Revision