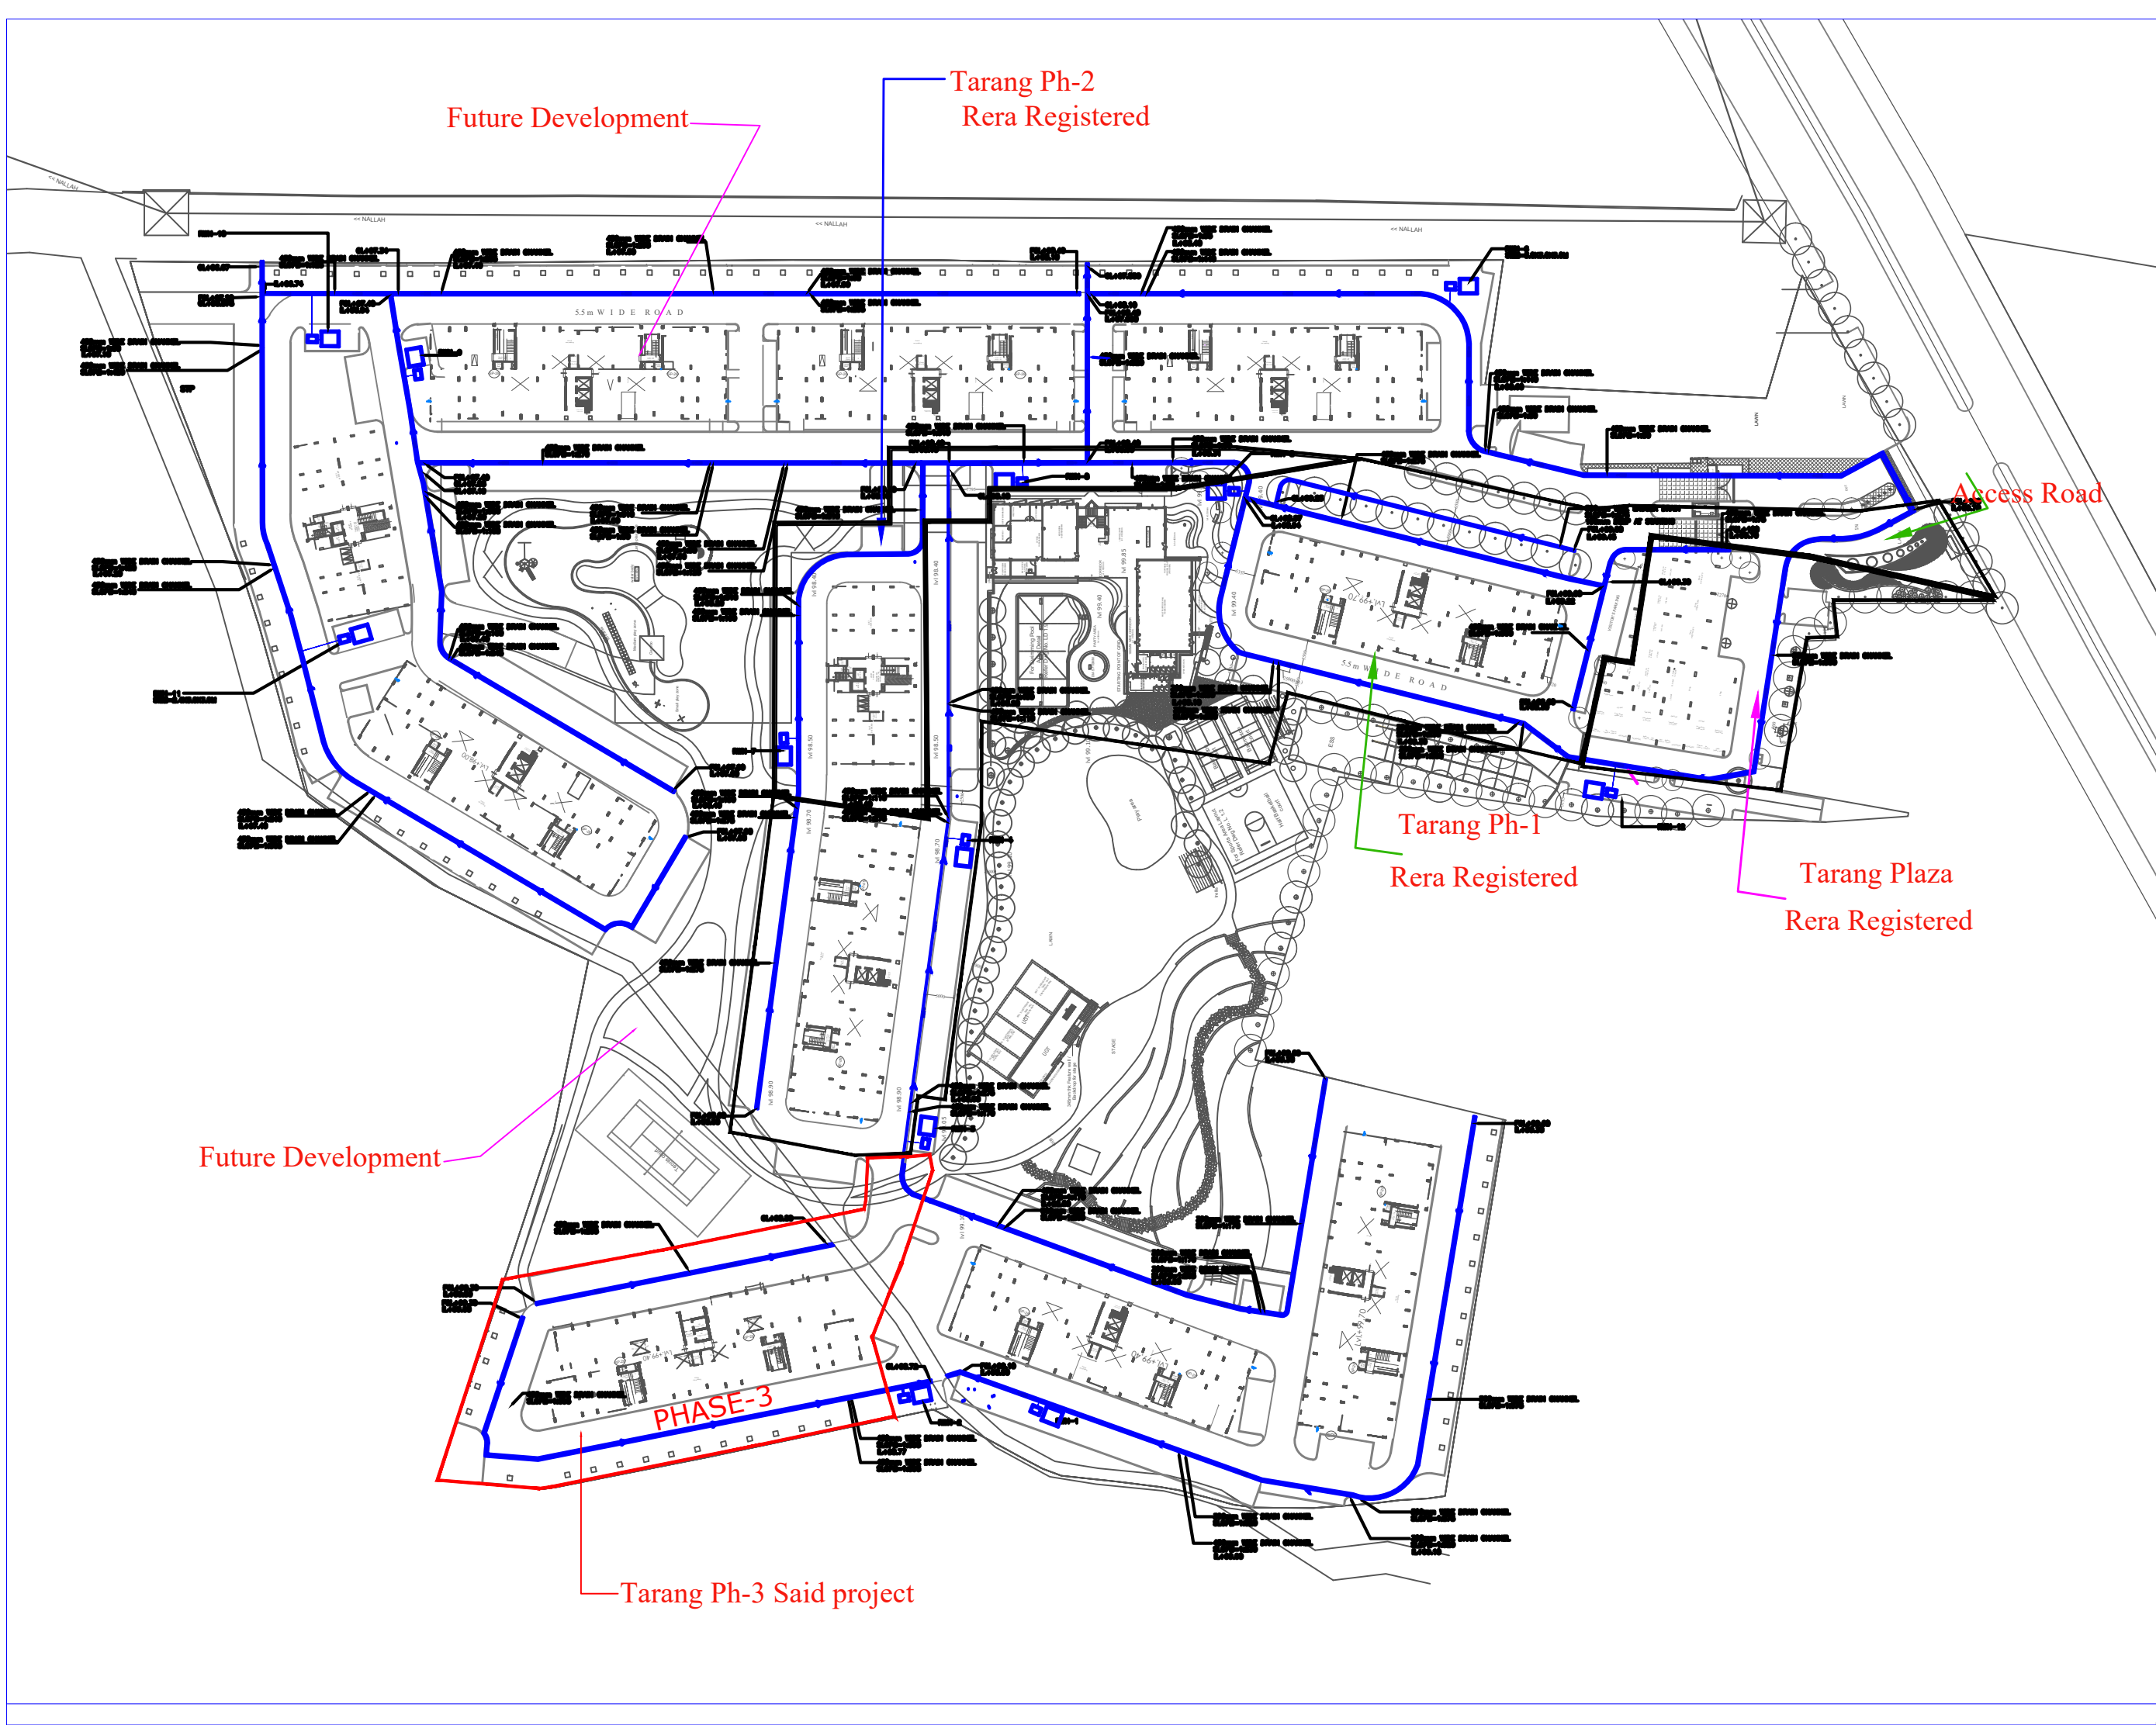


- NOTES :-
1. ALL DIMENSION ARE IN MM.
 2. FOR LEGENDS AND GENERAL NOTES REFER DRAWING 16280-P-A1-0001
 3. FOR PLUMBING TYPICAL DETAILS REFER DRAWING 16280-P-A1-0200

LEGEND:-

SYMBOLS	DESCRIPTION
	DRAIN CHANNEL
	FINISH GROUND LEVEL
	INVERT LEVEL
	CONNECTION LEVEL

R2	06.07.17	ARCH.	ISSUED FOR APPROVAL	DKK	DKT
R1	22.06.17	ARCH.	ISSUED FOR APPROVAL	DKK	DKT
R0	22.12.16	ARCH.	ISSUED FOR APPROVAL	VIK	DKT
Rev	Date	Issued to	Description	By	Chk

The concepts and information contained in this document are the copyright of think BIM Technical Services Pvt. Ltd. Use or copying of the document in whole or in part without the written permission of think BIM Technical Services Pvt. Ltd. constitutes an infringement of copyright. Do not scale drawings. If in doubt, ask


ARCHITECTS :
b.sengupta architect
A305,RANGOLI,ASHIANAVILLAGEBHIWADI.
PH . 09887498263


MEP CONSULTANT :
thinkBIM
Unit No. 228-236, 2nd Floor
Tower A Spaze i-Tech Park,
Sohna Road, Sector-49,
Gurgaon- 122018 Haryana, India
PH-0124-4069379, 4145060-61

STRUCTURAL CONSULTANT :

Developer:-
ASHIANA HOUSING LTD
Unit no.4 & 5,Plot No.D-2,3rd Floor,
Southern park, saket District Centre,
Saket New Delhi - 110017
Phone no. 011- 42 65 42 65

Title		
Discipline		
Designed By		Status
Checked By	Approved By	
Project No. 15280	Date	Scale (at A0)
Drawing No.	Revision	

 

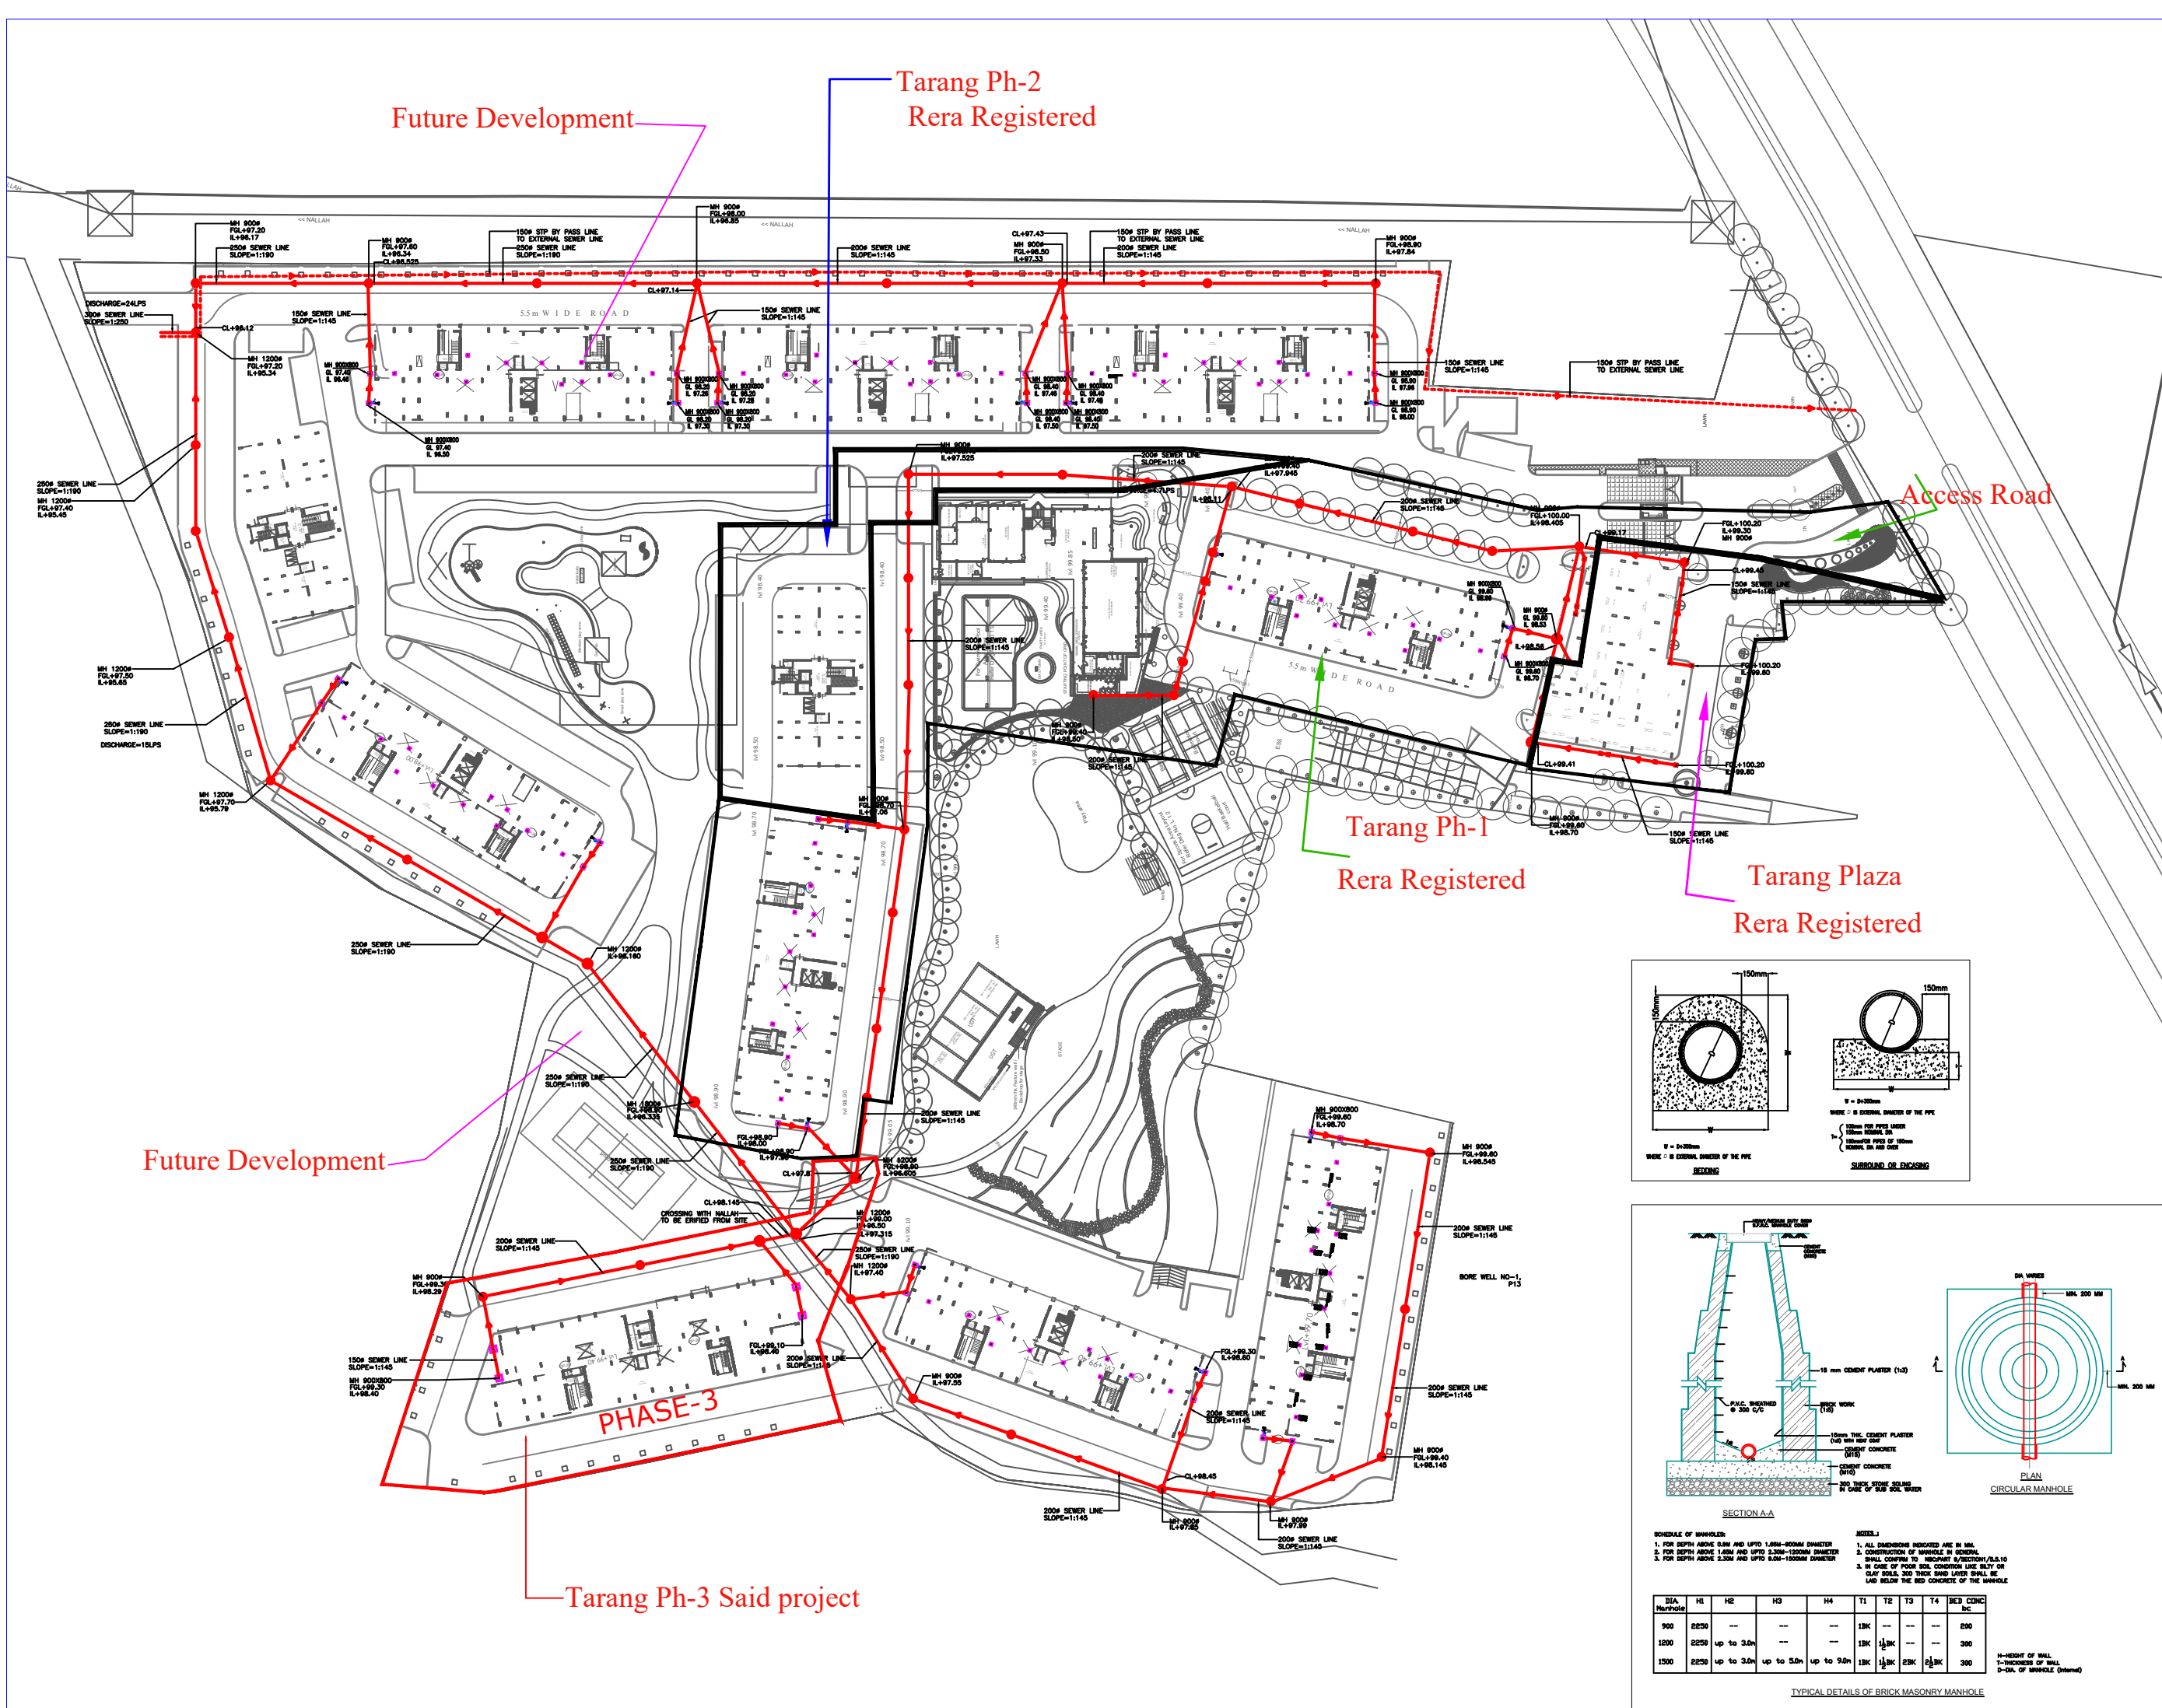

KEY PLAN

NOTES :-

1. ALL DIMENSION ARE IN MM.
2. FOR LEGENDS AND GENERAL NOTES REFER DRAWING 16280-P-A1-0001
3. FOR PLUMBING TYPICAL DETAILS REFER DRAWING 16280-P-A1-0200
4. FOR PLUMBING TYPICAL DETAILS REFER DRAWING 16280-P-A1-0200

LEGEND:-

SYMBOLS	DESCRIPTION
	RECTANGULAR MANHOLE
	CIRCULAR MANHOLE
FGL	FINISH GROUND LEVEL
IL	INVERT LEVEL
CL	CONNECTION LEVEL

Rev	Date	Issued to	Description	By	Chk
R1	22.06.17	ARCH.	ISSUED FOR APPROVAL	DKK	DKT
R0	22.12.16	ARCH.	ISSUED FOR APPROVAL	VIK	DKT

The concepts and information contained in this document are the copyright of think BIM Technical Services Pvt. Ltd. Use or copying of the document in whole or in part without the written permission of think BIM Technical Services Pvt. Ltd. constitutes an infringement of copyright. Do not scale drawings. If in doubt, ask

ARCHITECTS :-

b.sengupta architect
A305,RANGOLIASHIANAVILLAGEBHIMWADI,
PH. 09887488263

MEP CONSULTANT :-

Unit No. 228-236, 2nd Floor
Tower A Spaze i-Tech Park,
Sohna Road, Sector-49,
Gurgaon- 122018 Haryana, India
PH-0124-4069379, 4145060-61

thinkBIM
DESIGN . CONSTRUCTION . PH

STRUCTURAL CONSULTANT :-

Developer:-

ASHIANA HOUSING LTD
Unit no.4 & 5,Plot No.D-2,3rd Floor,
Southern park, saket District Centre,
Saket New Delhi - 110017
Phone no. 011- 42 65 42 65

Discipline		Status
Designed By	Checked By	Approved By
Project No.	Date	Scale
15280		(at A0)
Drawing No.	Revision	

Section A-A

SECTION A-A

PLAN

CIRCULAR MANHOLE

NOTES:-

1. ALL DIMENSIONS INDICATED ARE IN MM.
2. CONSTRUCTION OF MANHOLE IN GENERAL SHALL CONFORM TO IS:8001/1970/1971/1972/4203/4204