


SHRI GOVIND MEDICITY

सांवली, मेडीकल कॉलेज के पास, सीकर

KACCHI KUT (SOAK PIT)

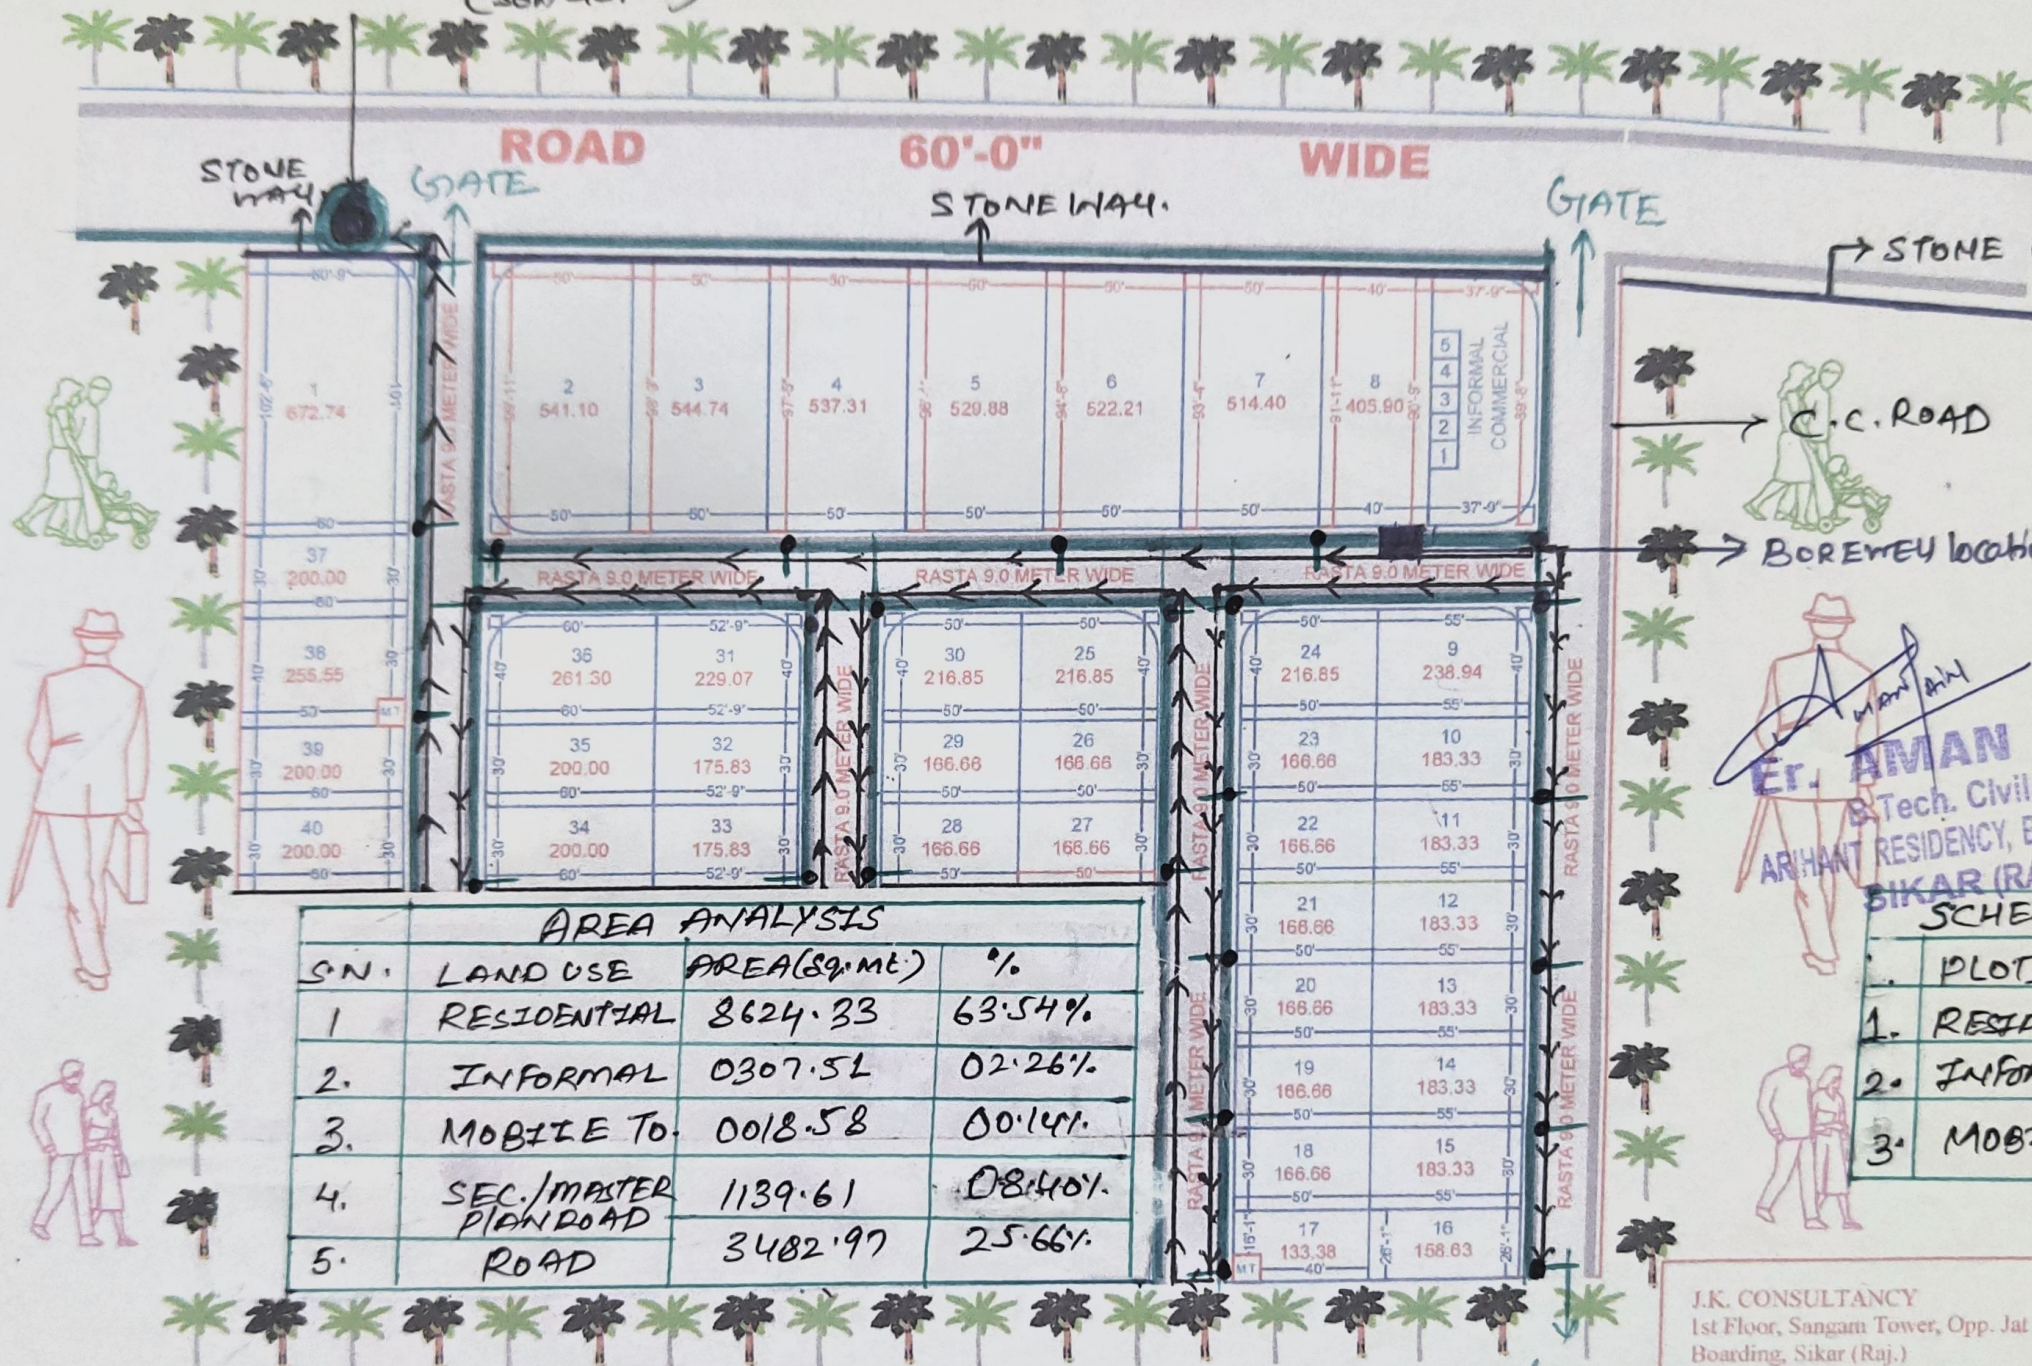

AREA ANALYSIS			
S.N.	LAND USE	AREA (sq. mtr.)	%
1.	RESIDENTIAL	8624.33	63.54%
2.	INFORMAL	0307.51	02.26%
3.	MOBILE TO.	0018.58	00.14%
4.	SEC./MASTER PLAN ROAD	1139.61	08.40%
5.	ROAD	3482.97	25.66%

TOTAL AREA :- 13573 sq.mtr.

WATER SUPPLY

DRAINS

BOREWELL

ARROW

SOAK PIT

ELECTRIC POLL

Er. AMAN JAIN
B.Tech. Civil Engineering
ARIHANT RESIDENCY, BAJAJ ROAD
SIKAR (RAJ.)

SCHEME PLOT DETAIL

PLOTS	NO. OF PLOT
1. RESIDEN.	40
2. INFORMAL	5
3. MOBILE TOW.	2

J.K. CONSULTANCY
1st Floor, Sangam Tower, Opp. Jat
Boarding, Sikar (Raj.)
Mo.7891067650,9928338794