


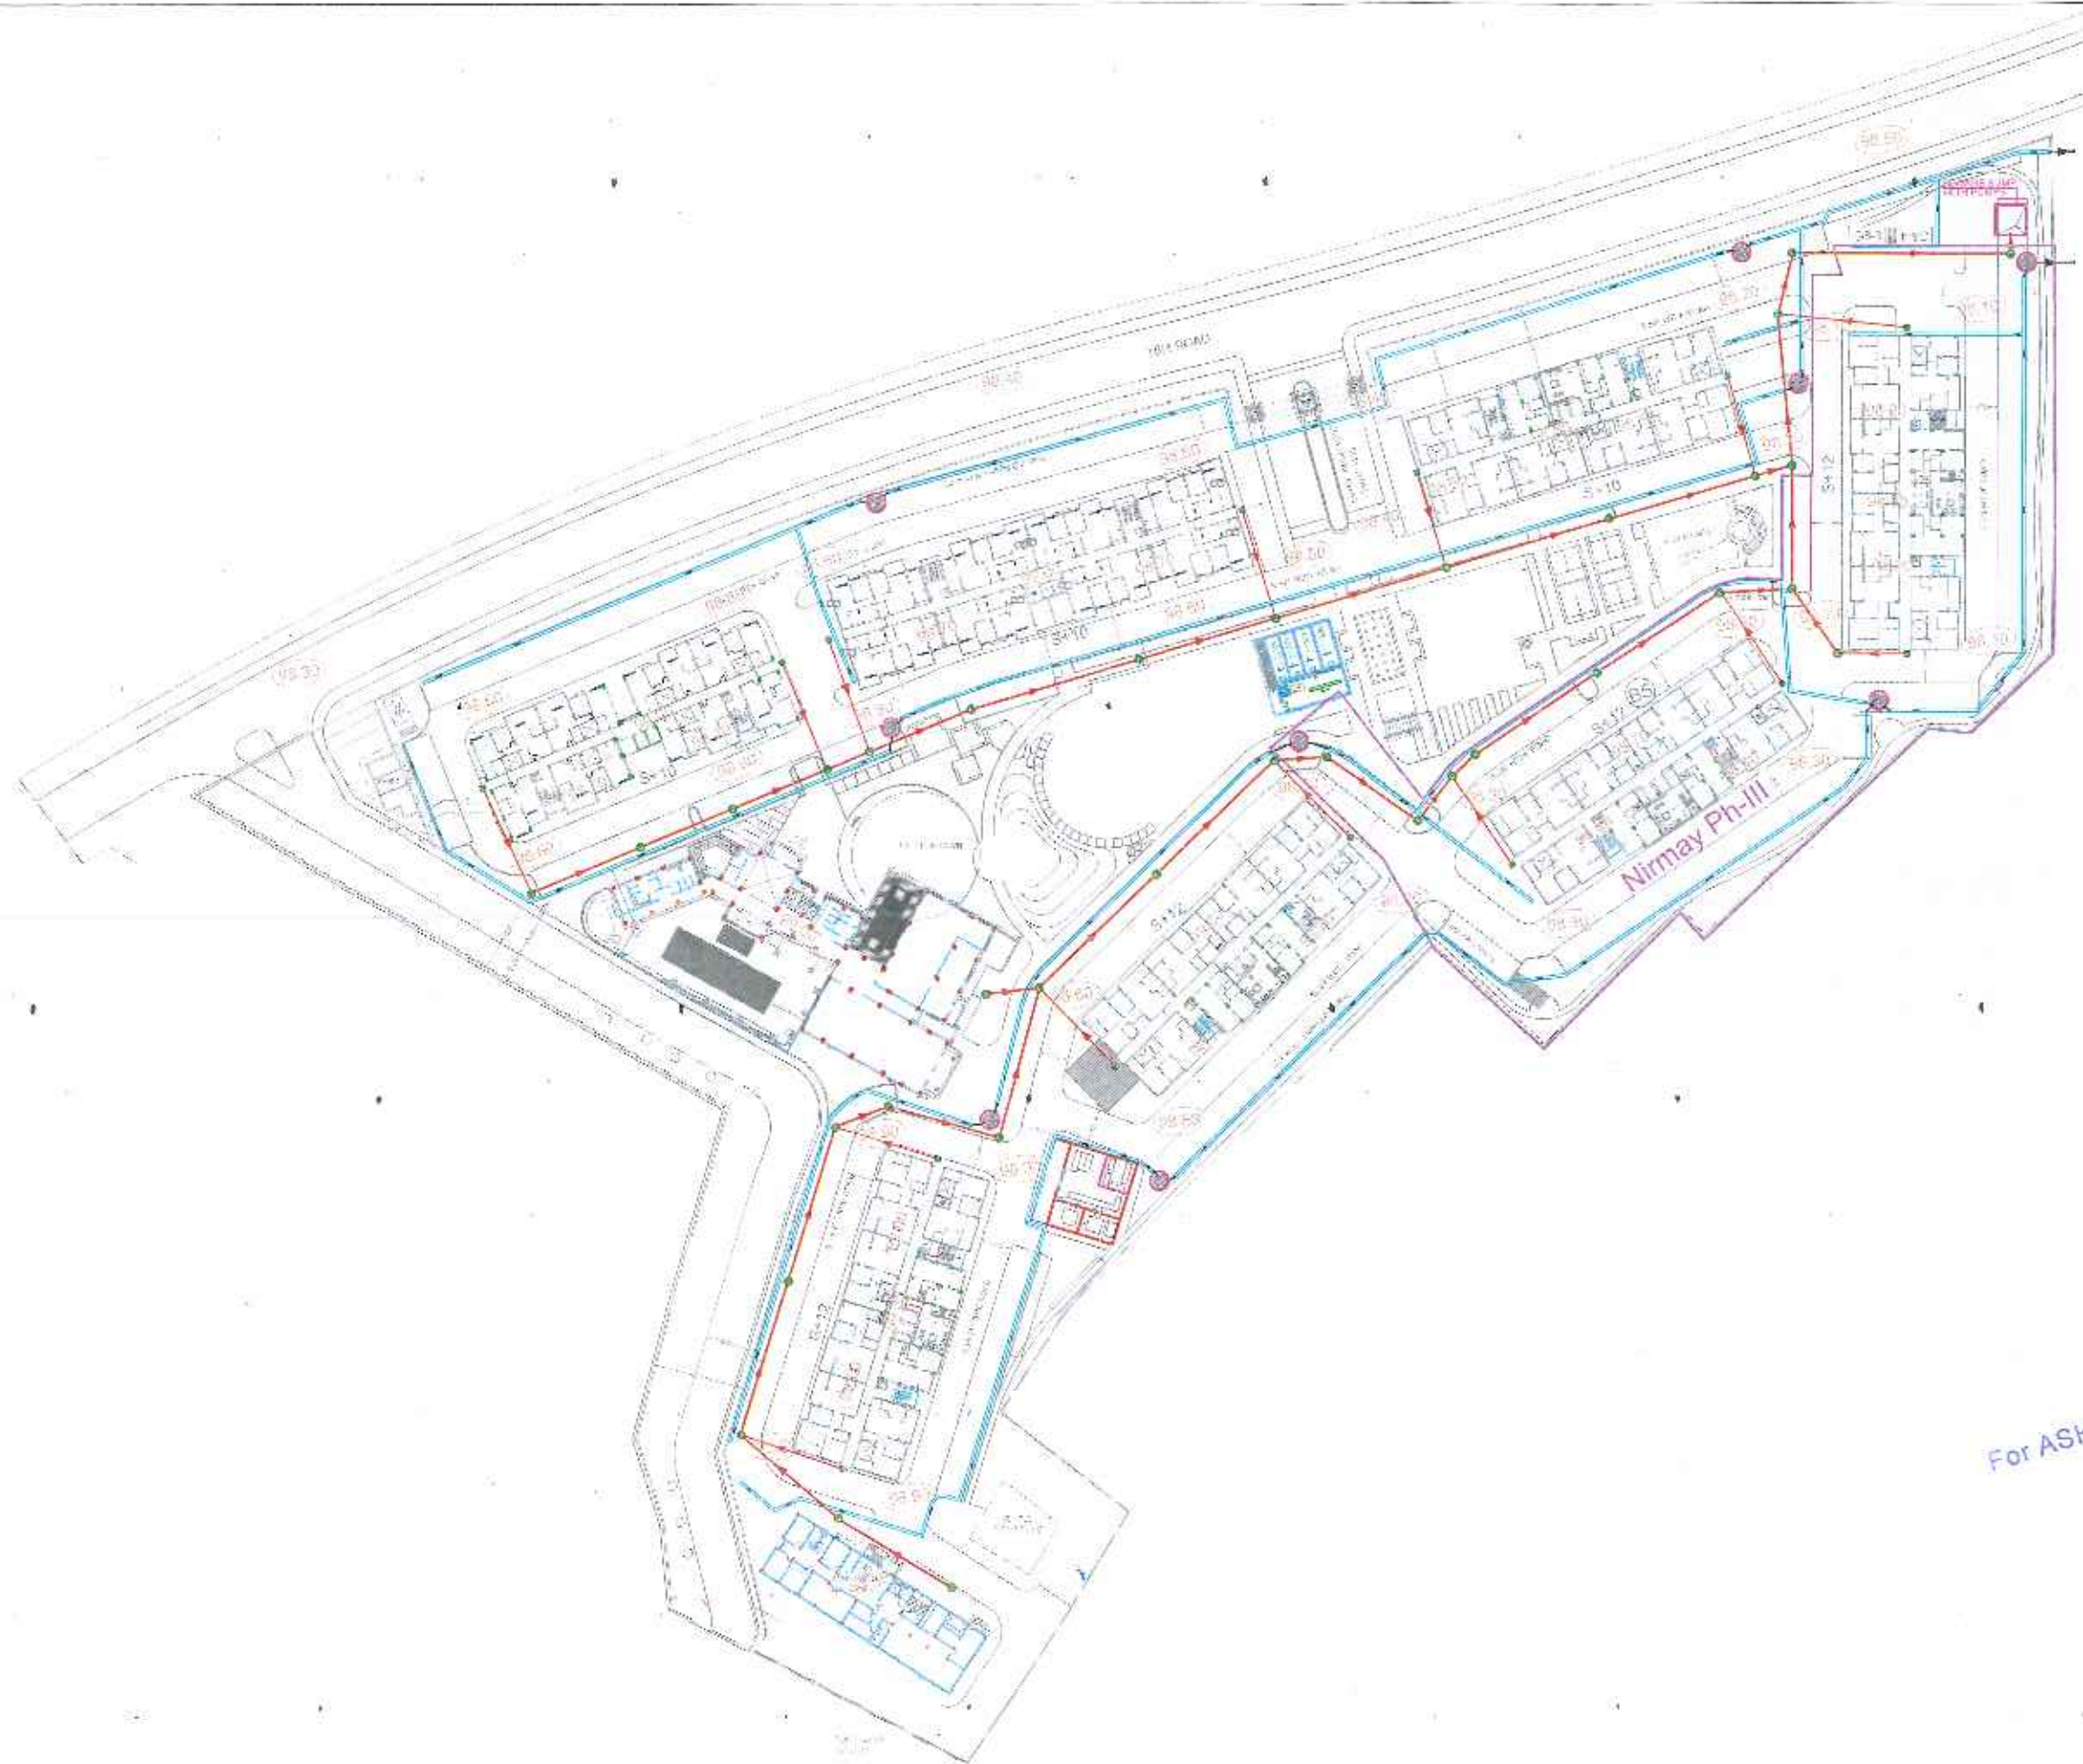

For ASHIANA HOUSING LTD.  
*P. G. P.*  
 Authorised Signatory

- LEGEND
- MAN HOLE
  - DRAIN
  - RAIN WATER HARVESTING

|                       |
|-----------------------|
| ASHIANA HOUSING LTD.  |
| PROJECT               |
| Ashiana Nirmay        |
| RAINFALL              |
| RAIN WATER HARVESTING |