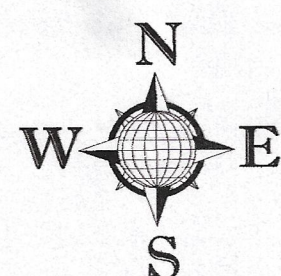
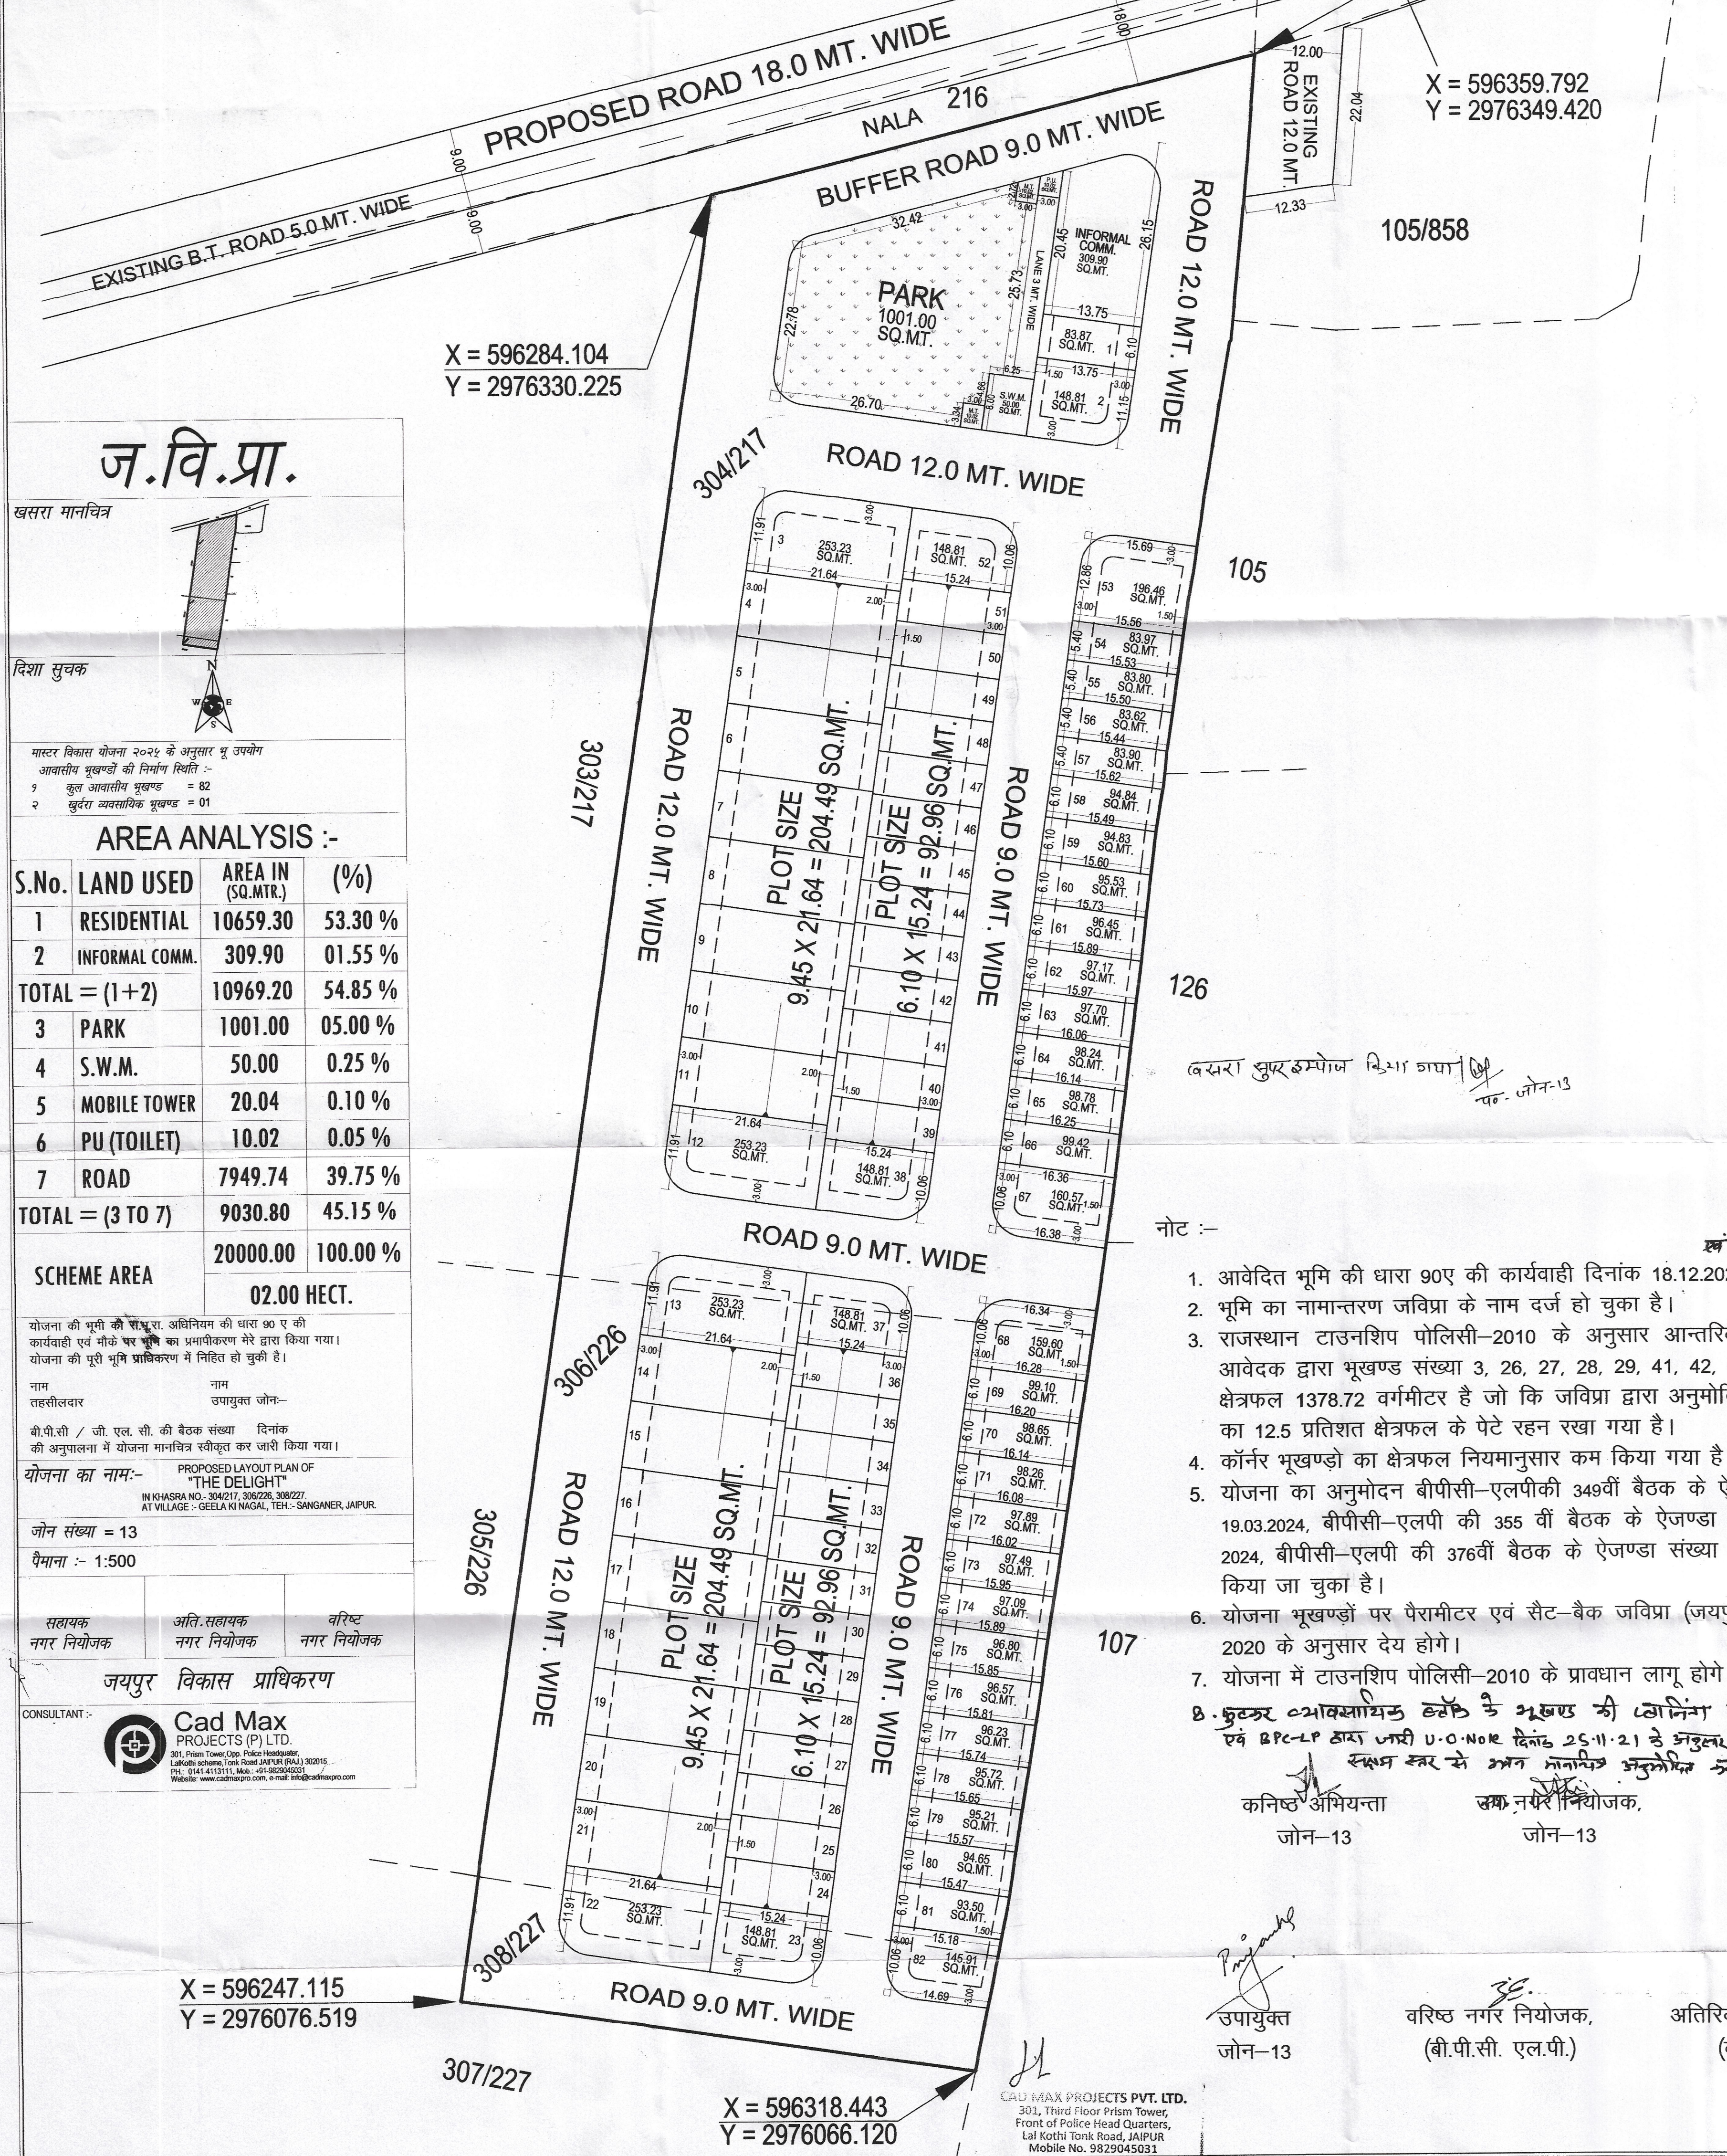


IN KHASRA NO.- 304/217, 306/226, 308/227.
AT VILLAGE :- GEELA KI NAGAL, TEH.- BASSI, JAIPUR.


$$\begin{array}{r} 1500 \\ \hline B \\ \hline 13.1.25 \end{array}$$


CAD MAX PROJECTS PVT. LTD.
301, Third Floor Prism Tower,
Front of Police Head Quarters,
Lal Kothi Tonk Road, JAIPUR
Mobile No. 9829045031

उपायुक्त
जोन-13

वरिष्ठ नगर नियोजक,
(बी.पी.सी. एल.पी.)

अतिरिक्त मुख्य नगर नियोजक,
(बी.पी.सी. एल.पी.)