

**Check List for Building Plan Approval of CMJAY Projects
(Flatted Development)**

Date :- 13/02/2020

Applicant Name:-

**NISHANT AGARWAL
PARTNER M/S BRIJ HARI
HOMES LLP**

Architect Name & Registration no:-

SHRI KRISHAN ,CA/99/25451

Address (I Khasra no./Plot no.

**K.NO. 1336 / 306
VILL. - MACHEDA ,
TEHSIL - AMER ,JAIPUR.**

Width of Approach road

30.00 M , 12.0 M

Area (Sq.mt):

9758.06 sqm

a) Portion of Scheme area proposed
for EWS/LIG

9758.06 sqm

b)Balance Portion of the Scheme
area Proposed for Developer.

N.A.

S.No.	Details	Comments	
1	Size of the Plot (EWS/LIG portion)	9758.06 sqm	
2	Setbacks		
		As per Byelaws/CMJAY Policy	As per proposal
	Front	9.00 m	9.14 m
	Side I	6.0 m	7.01 m
	Side II	6.0 m	7.01 m
	Rear	6.0 m	7.01 m
3	GROUND COVERAGE	As per Byelaws/CMJAY Policy 50%	As per proposal 44.28%
4	Basement (If Approved) = 1 no.		
	(i) Ramp (Slope)	1:08	
	(ii) Staircase	7 NO. STAIR	
	(iii)Setbacks	As per Byelaws/CMJAY Policy	As per proposal
	Front	6.0 M	6.0 M
	Side I	6.0 M	6.0 M
	Side II	3.0 M	3.0 M
	Rear	3.0 M	3.0 M
	(iv) Any Other Observation	N.A.	N.A.
5	Height (No.of Floors)=G +13=14 floors	As per Byelaws/CMJAY Policy 51.0 M	As per proposal 39.96 M
6	B.A.R (%)	As per Byelaws/CMJAY Policy 3.375 + ROAD SURRENDERD AREA	As per proposal 5.41

**SHRI KRISHAN
ARCHITECT
CA/99/25451**

13/2/2020

7	Super Builtup Area	As per Byelaws/CMJAY Policy	As per proposal
	(i) E.W.S(A)	30.0 sqm CARPET	36.39 sqm (S.B.A.)
			23.85sqm (C.A.)
	(ii) E.W.S(B)	30.0 sqm CARPET	43.85 sqm (S.B.A.)
			29.97sqm (C.A.)
	(iii) L.I.G (A)	60.0 sqm CARPET	59.04 sqm (S.B.A.)
			43.93 sqm (C.A.)
	(iv) L.I.G (B)	60.0 sqm CARPET	86.42 sqm (S.B.A.)
			59.98 sqm (C.A.)
8	Parking	As per Byelaws/CMJAY Policy	As per proposal
		9 CAR & 1217 SCOOTER	69 CAR
			1317 SCOOTER
9	Cut outs/open to sky/Ducts	As per Byelaws/CMJAY Policy	As per proposal
		N. A.	N.A.
10	Projections/Balconies (Covered/Extended)	As per Byelaws/CMJAY Policy	As per proposal
		N.A.	N.A.
11	Certification of Fire Safety (Final)	REQUIRED AT TIME OF C.C.	N.A.
12	Airport NOC (If Required)	NOT REQUIRED	N.A.
13	Environmental Clearances (If Required)	REQUIRED AT TIME OF C.C.	APPLIED
14	Certification from structural Engineer (Earthquake Resistant)	AS PER NORMS TO BE PROVIDED	PROVIDED
15	Plantation on Site	20%	21.67%
16	Rain Water Harvesting	AS PER NORMS TO BE PROVIDED	PROVIDED
17	Waste water recycling	AS PER NORMS TO BE PROVIDED	PROVIDED
18	Sewerage Treatment Plant	AS PER NORMS TO BE PROVIDED	PROVIDED
19	Provision for solid waster Disposals	AS PER NORMS TO BE PROVIDED	PROVIDED
20	Provisions for solar Panels /Solar water Heater	AS PER NORMS TO BE PROVIDED	PROVIDED
21	Provision for Physically Challenged Persons	AS PER NORMS TO BE PROVIDED	PROVIDED
22	Any Other Observations	N.A.	N.A.

Based on the above facts, the proposal submitted by **by NISHANT AGARWAL PARTNER**

M / S BRIJ HARI HOMES LLP

(Applicant) is as per the provisions of Building Byelaws and Chief Minister's Jan Awas Yojna -2015.

The Applicant has deposited the charges for Building Plan approval Rs.....

at(Development Authority / UIT). Hence the construction permission is Issued to:

Applicant Name :

**NISHANT AGARWAL
PARTNER M/S BRIJ HARI
HOMES LLP**

PROPOSED BUILDING :

**K.NO. 1336 / 306
VILL. - MACHEDA ,
TEHSIL - AMER ,JAIPUR.**

AREA (sqmt.)


9758.06 sqm




**SHRI KRISHAN
ARCHITECT
CA/99/25451**


13/2/2020

ARCHITECT :-
REGISTRATION NO.

SHRI KRISHAN
CA / 99 / 25451

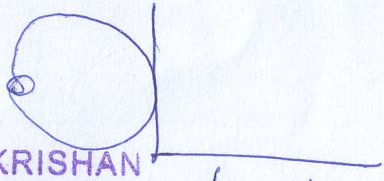
SHRI KRISHAN
ARCHITECT
CA/99/25451 | 3 / 2 / 2020

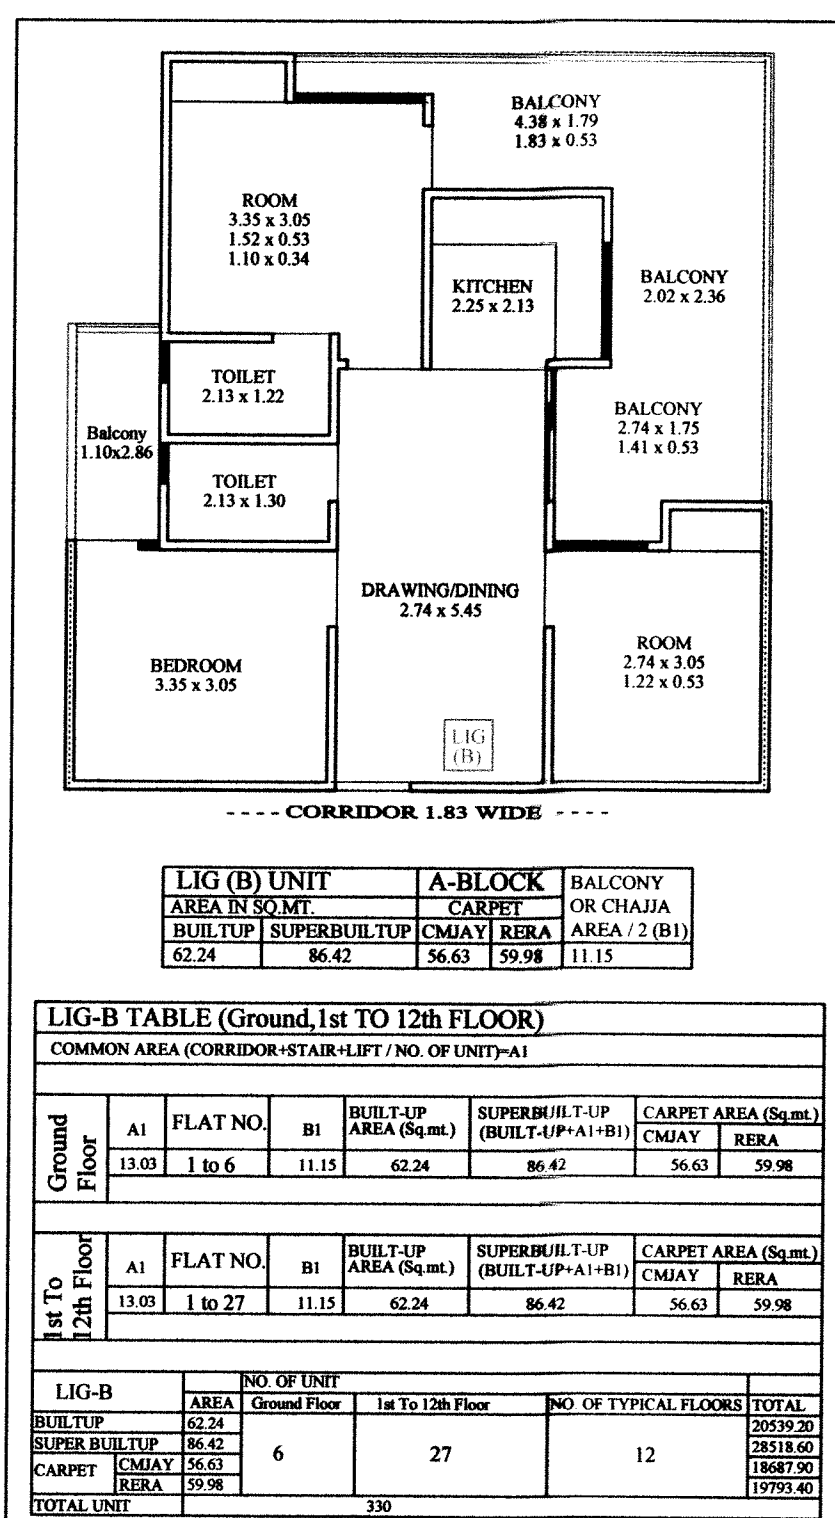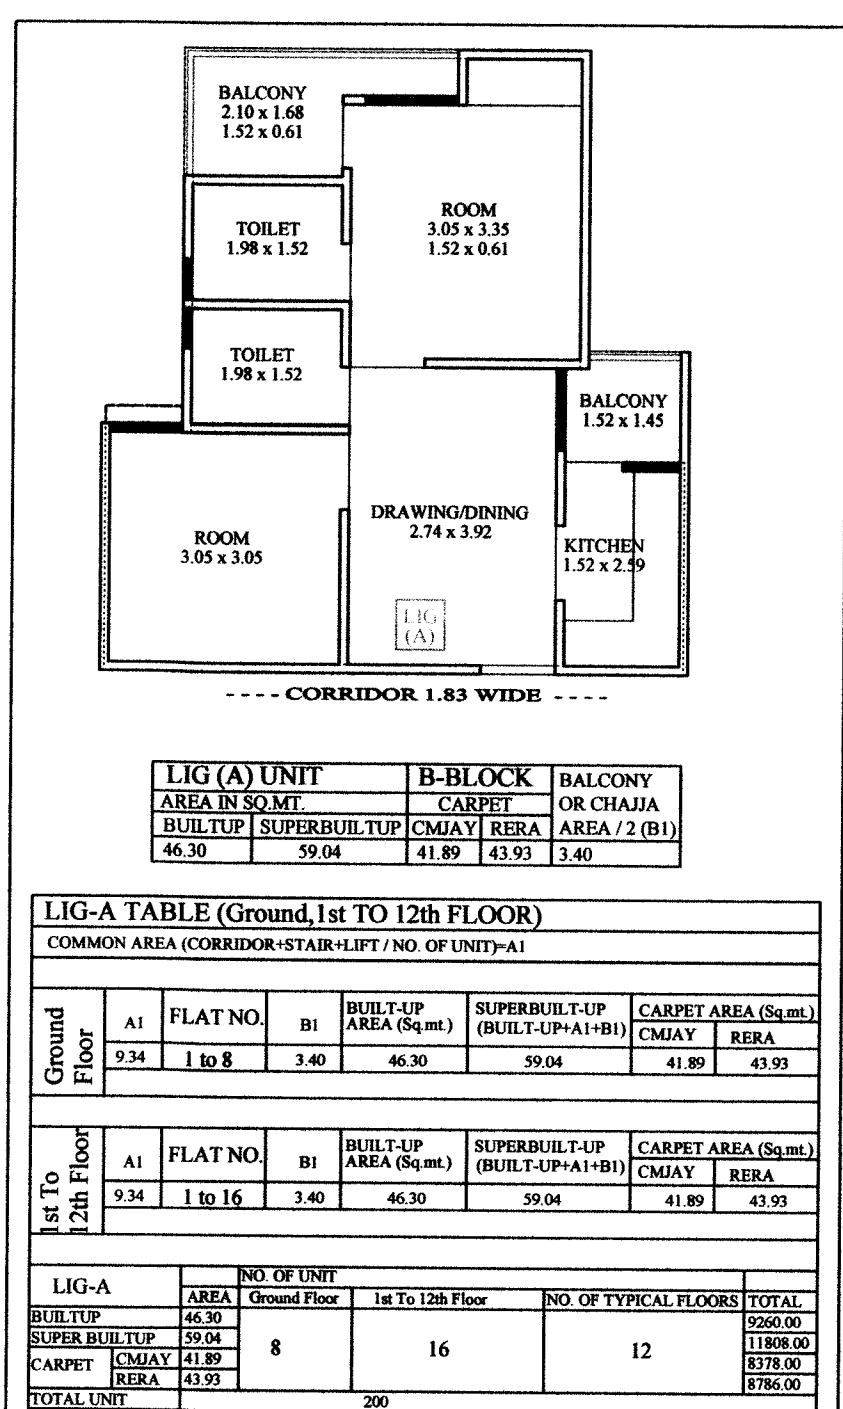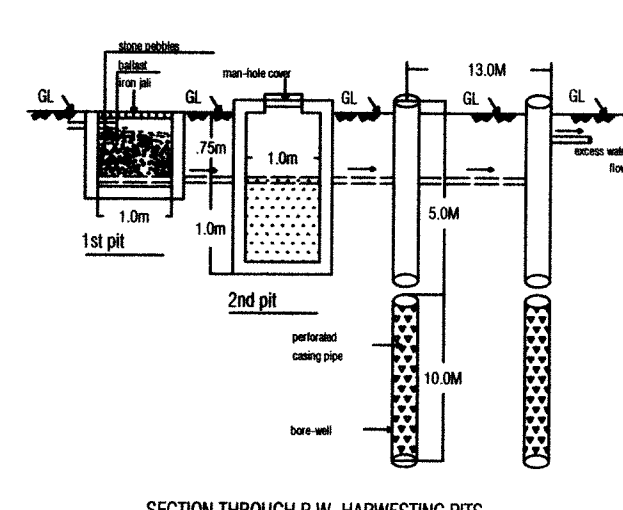

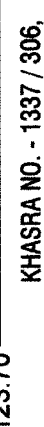

KHASRA NO. - 310.

58.11

KHASRA NO. - 328



ZONAL MAP ROAD 12.00 MTR WIDE

KHASRA NO. - 304

ZONAL MAP ROAD 30.00 MTR WIDE

KHASRA NO. - 1337/306.

122.70

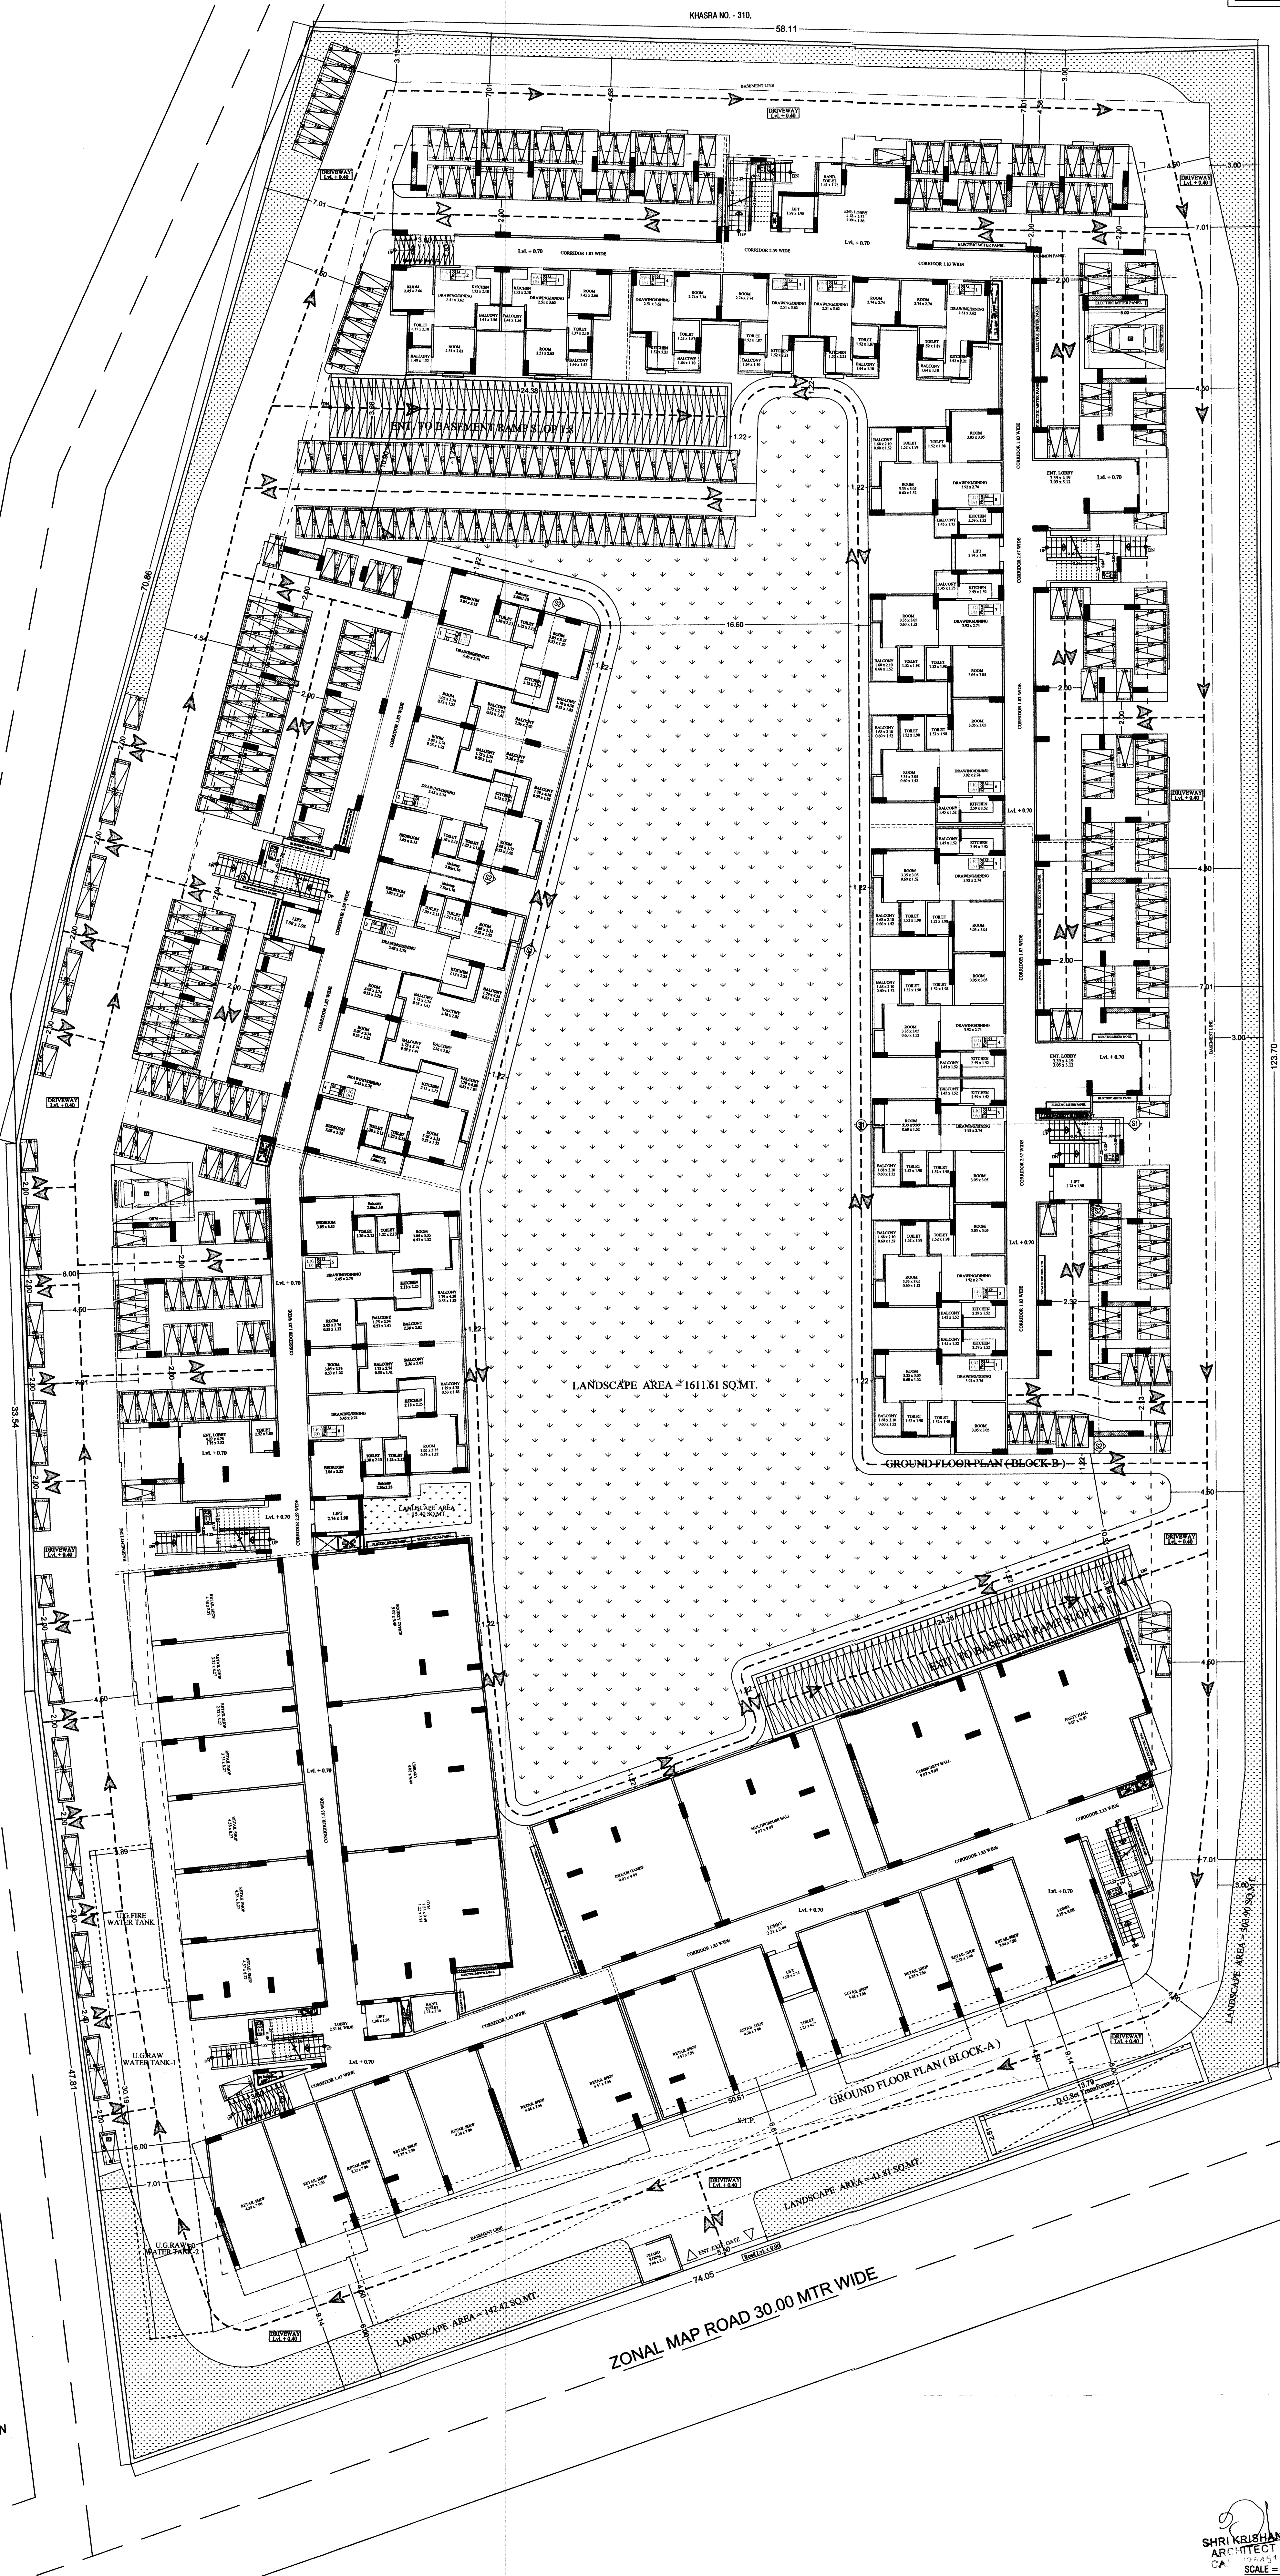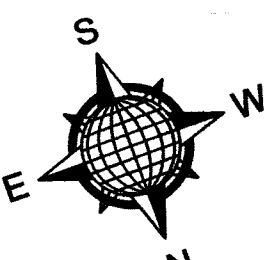

NOTE:- DRAWING APPROVED BY EMPANELLED ARCHITECT ACCORDING LATTER NO.
 dz + i + 18 1/36% ufo @ ,u,ph @ 2014 @ ikVZ
 DATED 31-MAY-2017

PROJECT :-

PROPOSED RESIDENTIAL BUILDING OF
 CHIEF MINISTERS JAN AWAS YOJNA - 2015,
 AT PLOT UNDER KHASRA NO. - 1336/306 AT REVENUE
 VILLAGE - MACHEDA, TEH. - AMER, JAIPUR.

OWNER

ARCHITECT :-

SPACE GRID
 C-45 VIDYA APARTMENT PARAS MARG,
 BAPU NAGAR NEW JANTA STORE CIRCLE,
 JAIPUR. 302015
 PH-08314918766,0141-4005506 (D)
 Email: shri.krishan@spacegrid.com

SCALE = 1:150



1ST FLOOR PLAN (BLOCK-B)

1ST FLOOR PLAN (BLOCK-A)

NOTE:- DRAWING APPROVED BY EMPANELLED ARCHITECT ACCORDING LATTER NO. dz + i + 18 1/36 1/2 ufo @ .u.ph @ 2014 @ ikVZ DATED 31-MAY-2017

PROJECT :-
PROPOSED RESIDENTIAL BUILDING OF
CHIEF MINISTER'S JAN AWAS YOUNA - 2015,
AT PLOT UNDER KHASRA NO. - 1336 / 306 AT REVENUE
VILLAGE - MACHEDA, TEH. - AMER, JAIPUR.

OWNER

ARCHITECT :-


SPACE GRID
C-49 VIDYA APARTMENT, PARAS MARG,
BAPU NAGAR NEAR JANTA STORE CIRCLE,
JAIPUR-302015
PH-08514918766, 0141-4005506 (O)
Email- info.spacegrid@gmail.com

PATH


SHRIKRIHAN
ARCHITECT
CA/99/25451

SCALE = 1:125



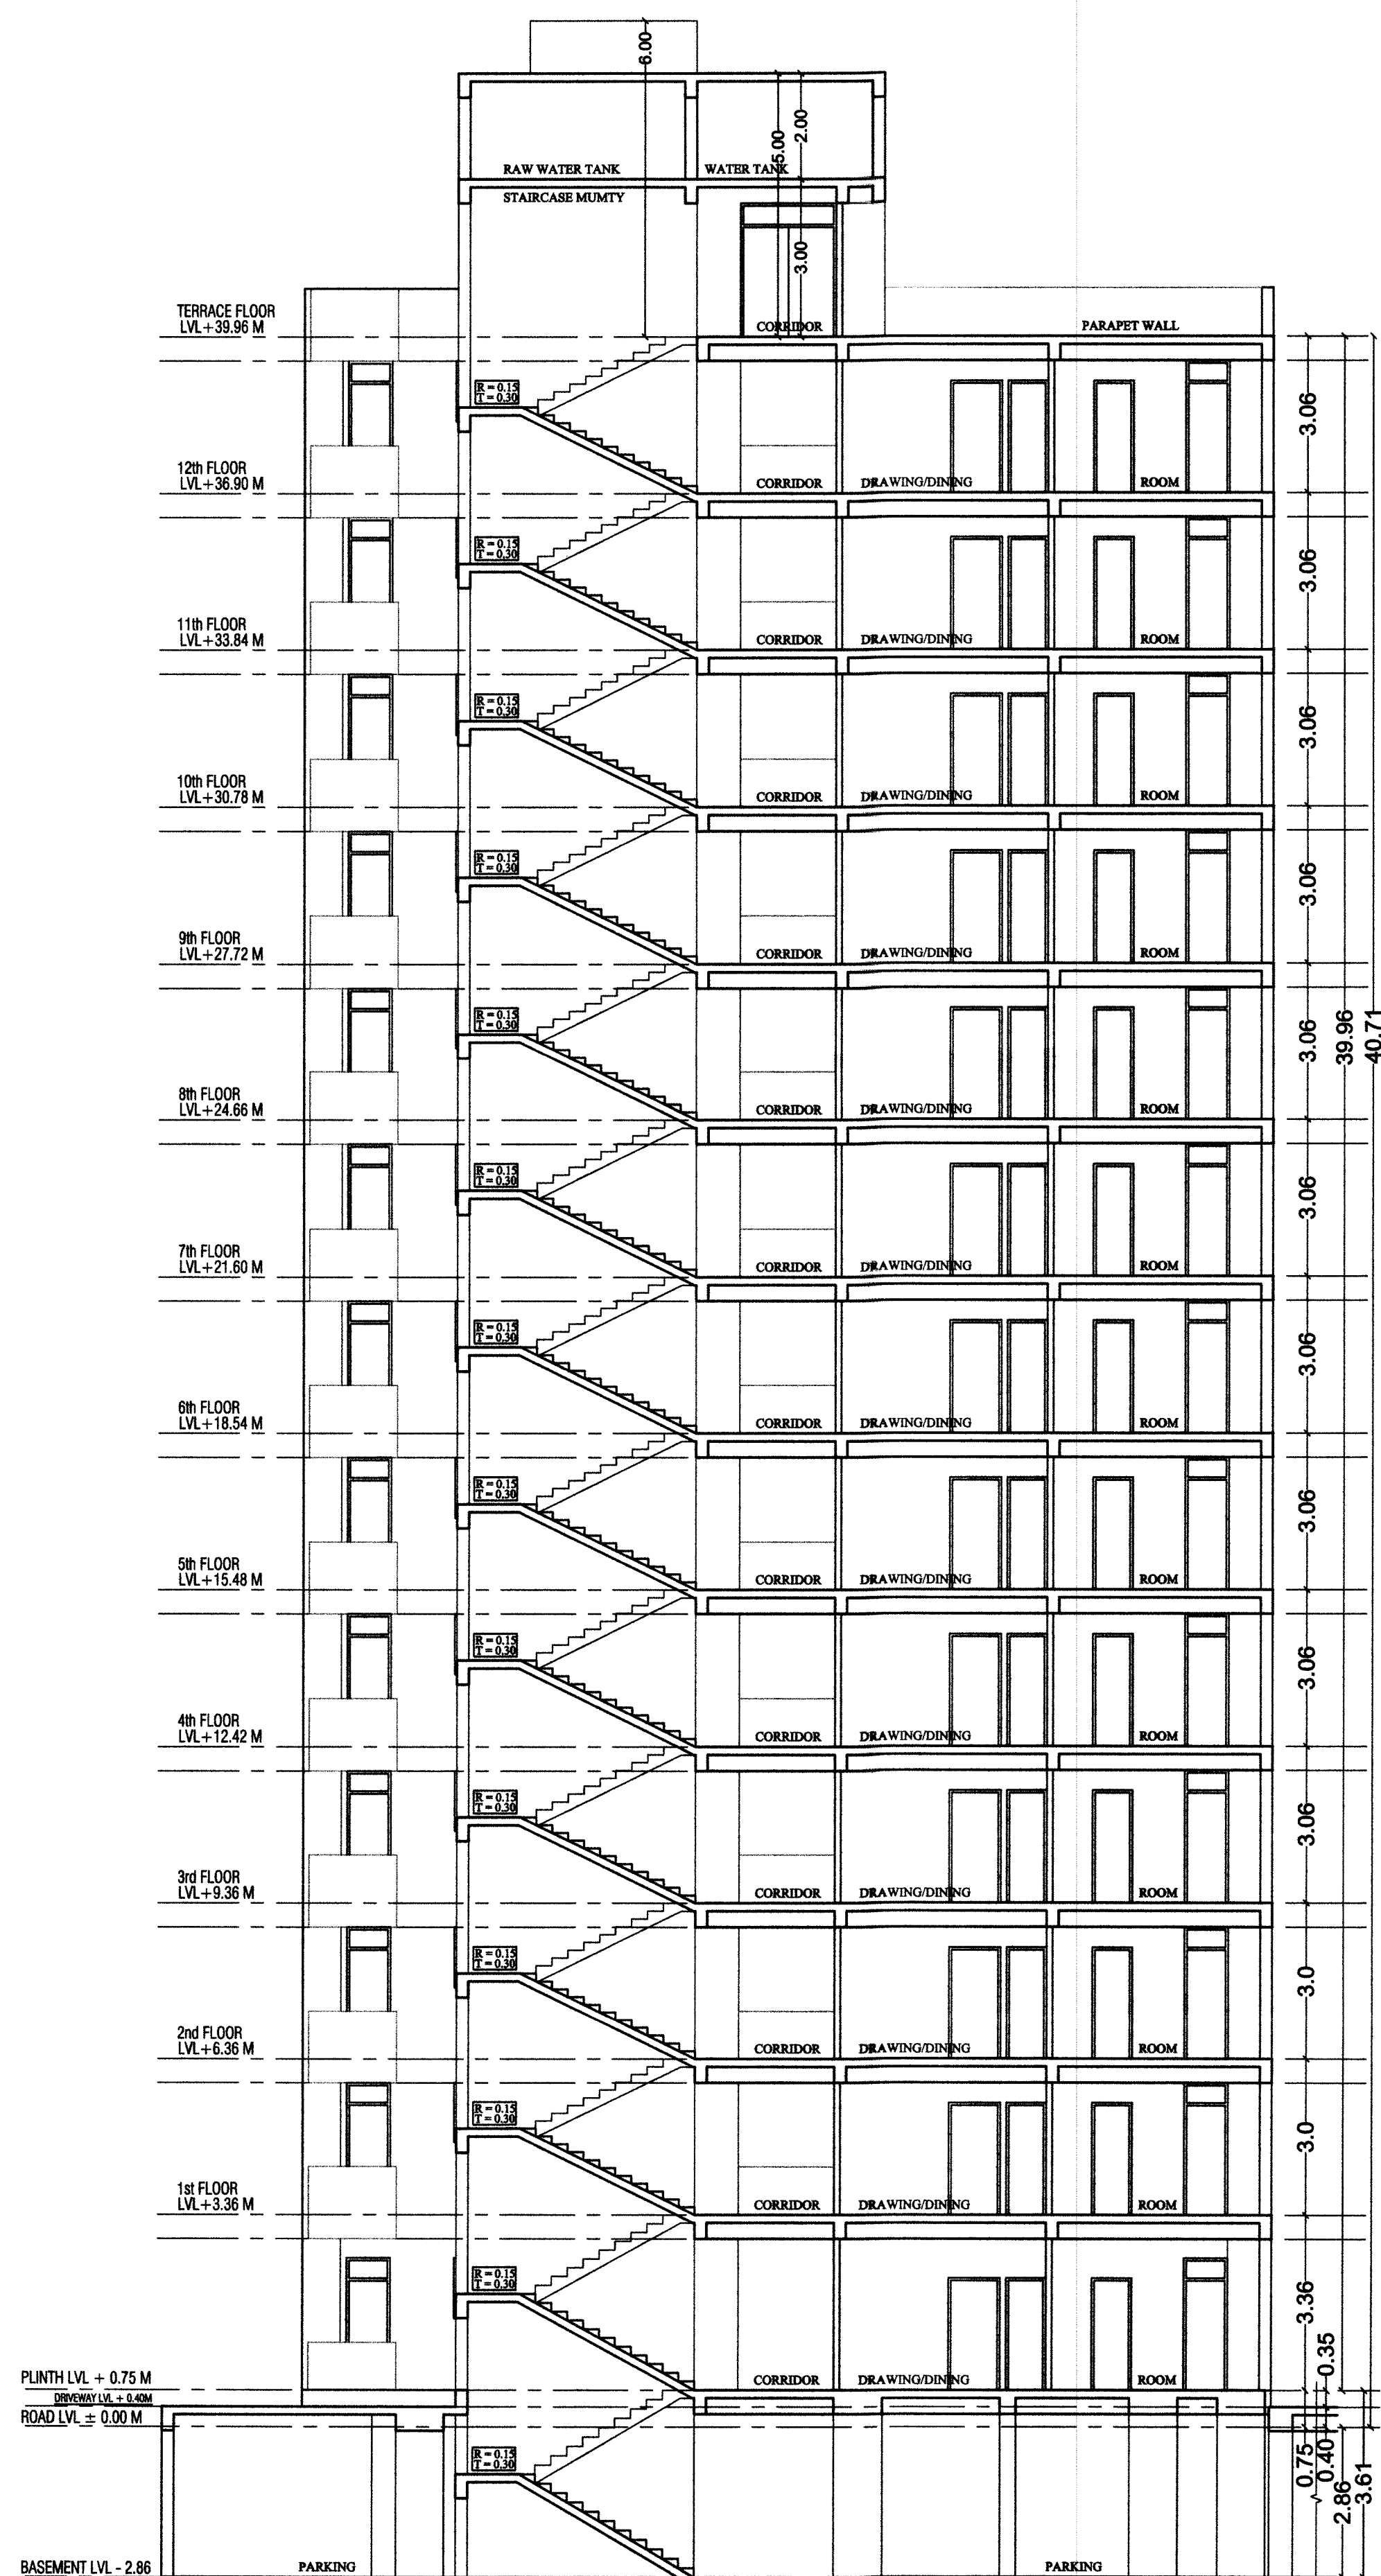

SECTION AT S1-S1

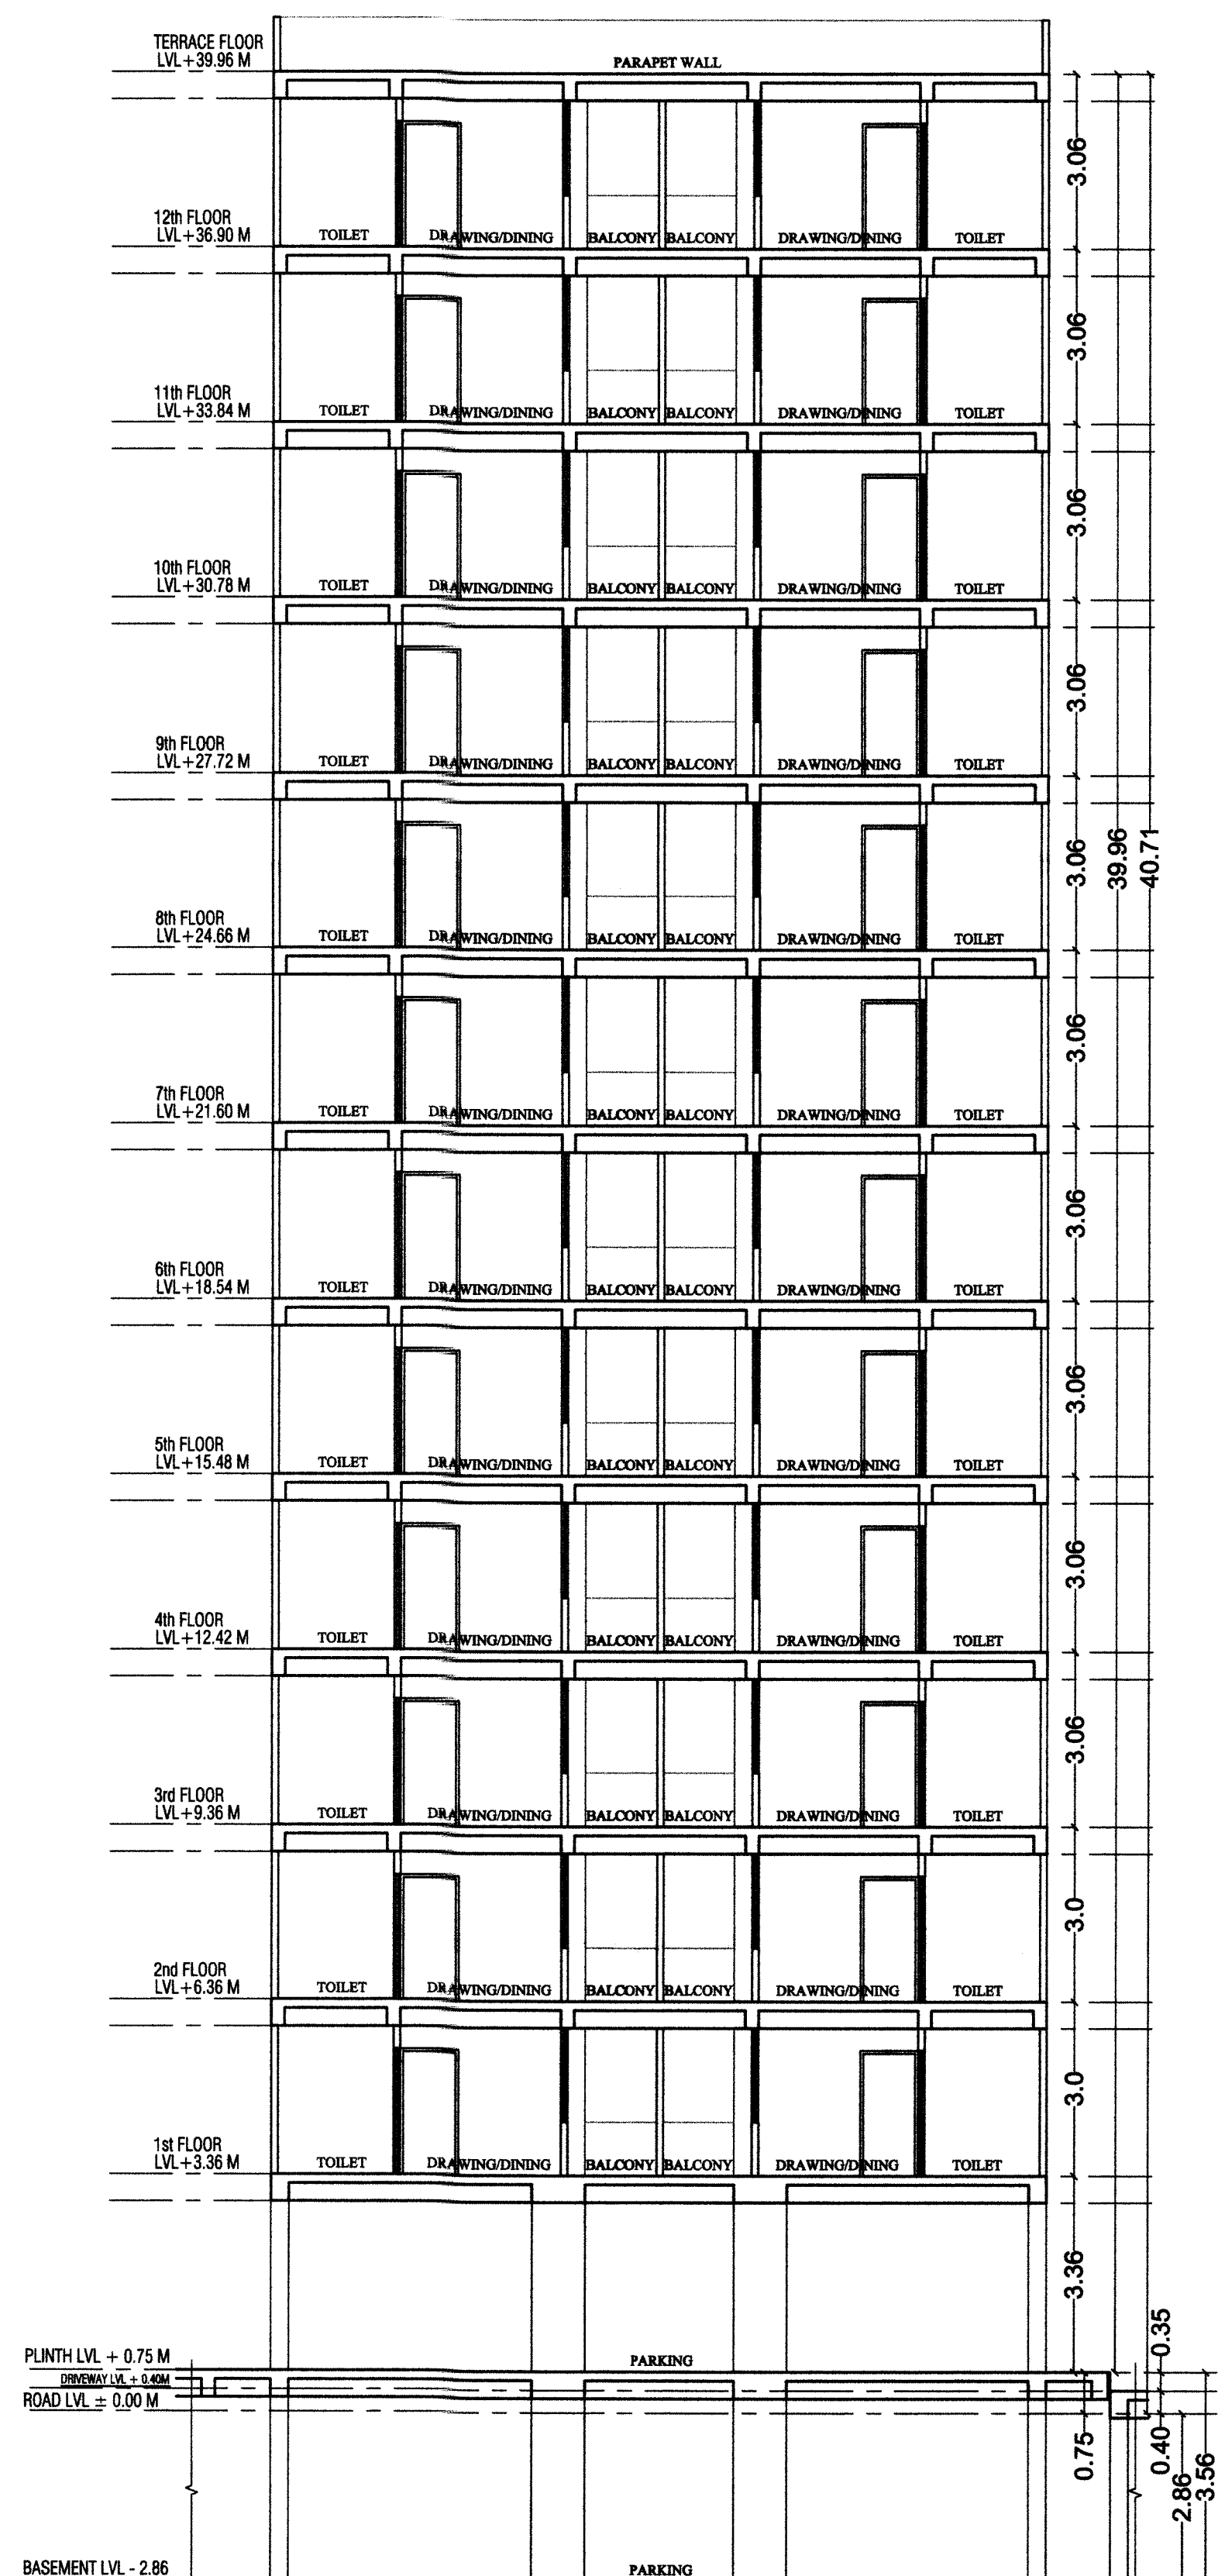

SECTION AT S2-S2

SCALE = 1:100

NOTE:- DRAWING APPROVED BY EMPANELLED ARCHITECT ACCORDING LATTER NO.
dz + i + 18 1/4 36 1/2 ufofo @ ,u,pih @ 2014 @ ikVZ
DATED 31-MAY-2017

PROJECT :-

PROPOSED RESIDENCIAL BUILDING OF
CHIEF MINISTER'S JAN AWAAS YOJNA - 2015,
AT PLOT UNDER KHASRA NO. - 1336 / 306 AT REVENUE
VILLAGE - MACHEDA, TEH. - AMER, JAIPUR.


OWNER

ARCHITECT :-

- SPACE GRID

C-49, VIDYA APARTMENT, PARAS MARG,
BAPU NAGAR, NEAR JANTA STORE CIRCLE,
JAIPUR-302015
PH-09314918766, 0141-4005506 (O)
Email:-info.spacegrid@gmail.com

PATH E:\Space Grid\PC7\SUBMISSION\GOVIND GROUP\MACHEDA\SUB_R12

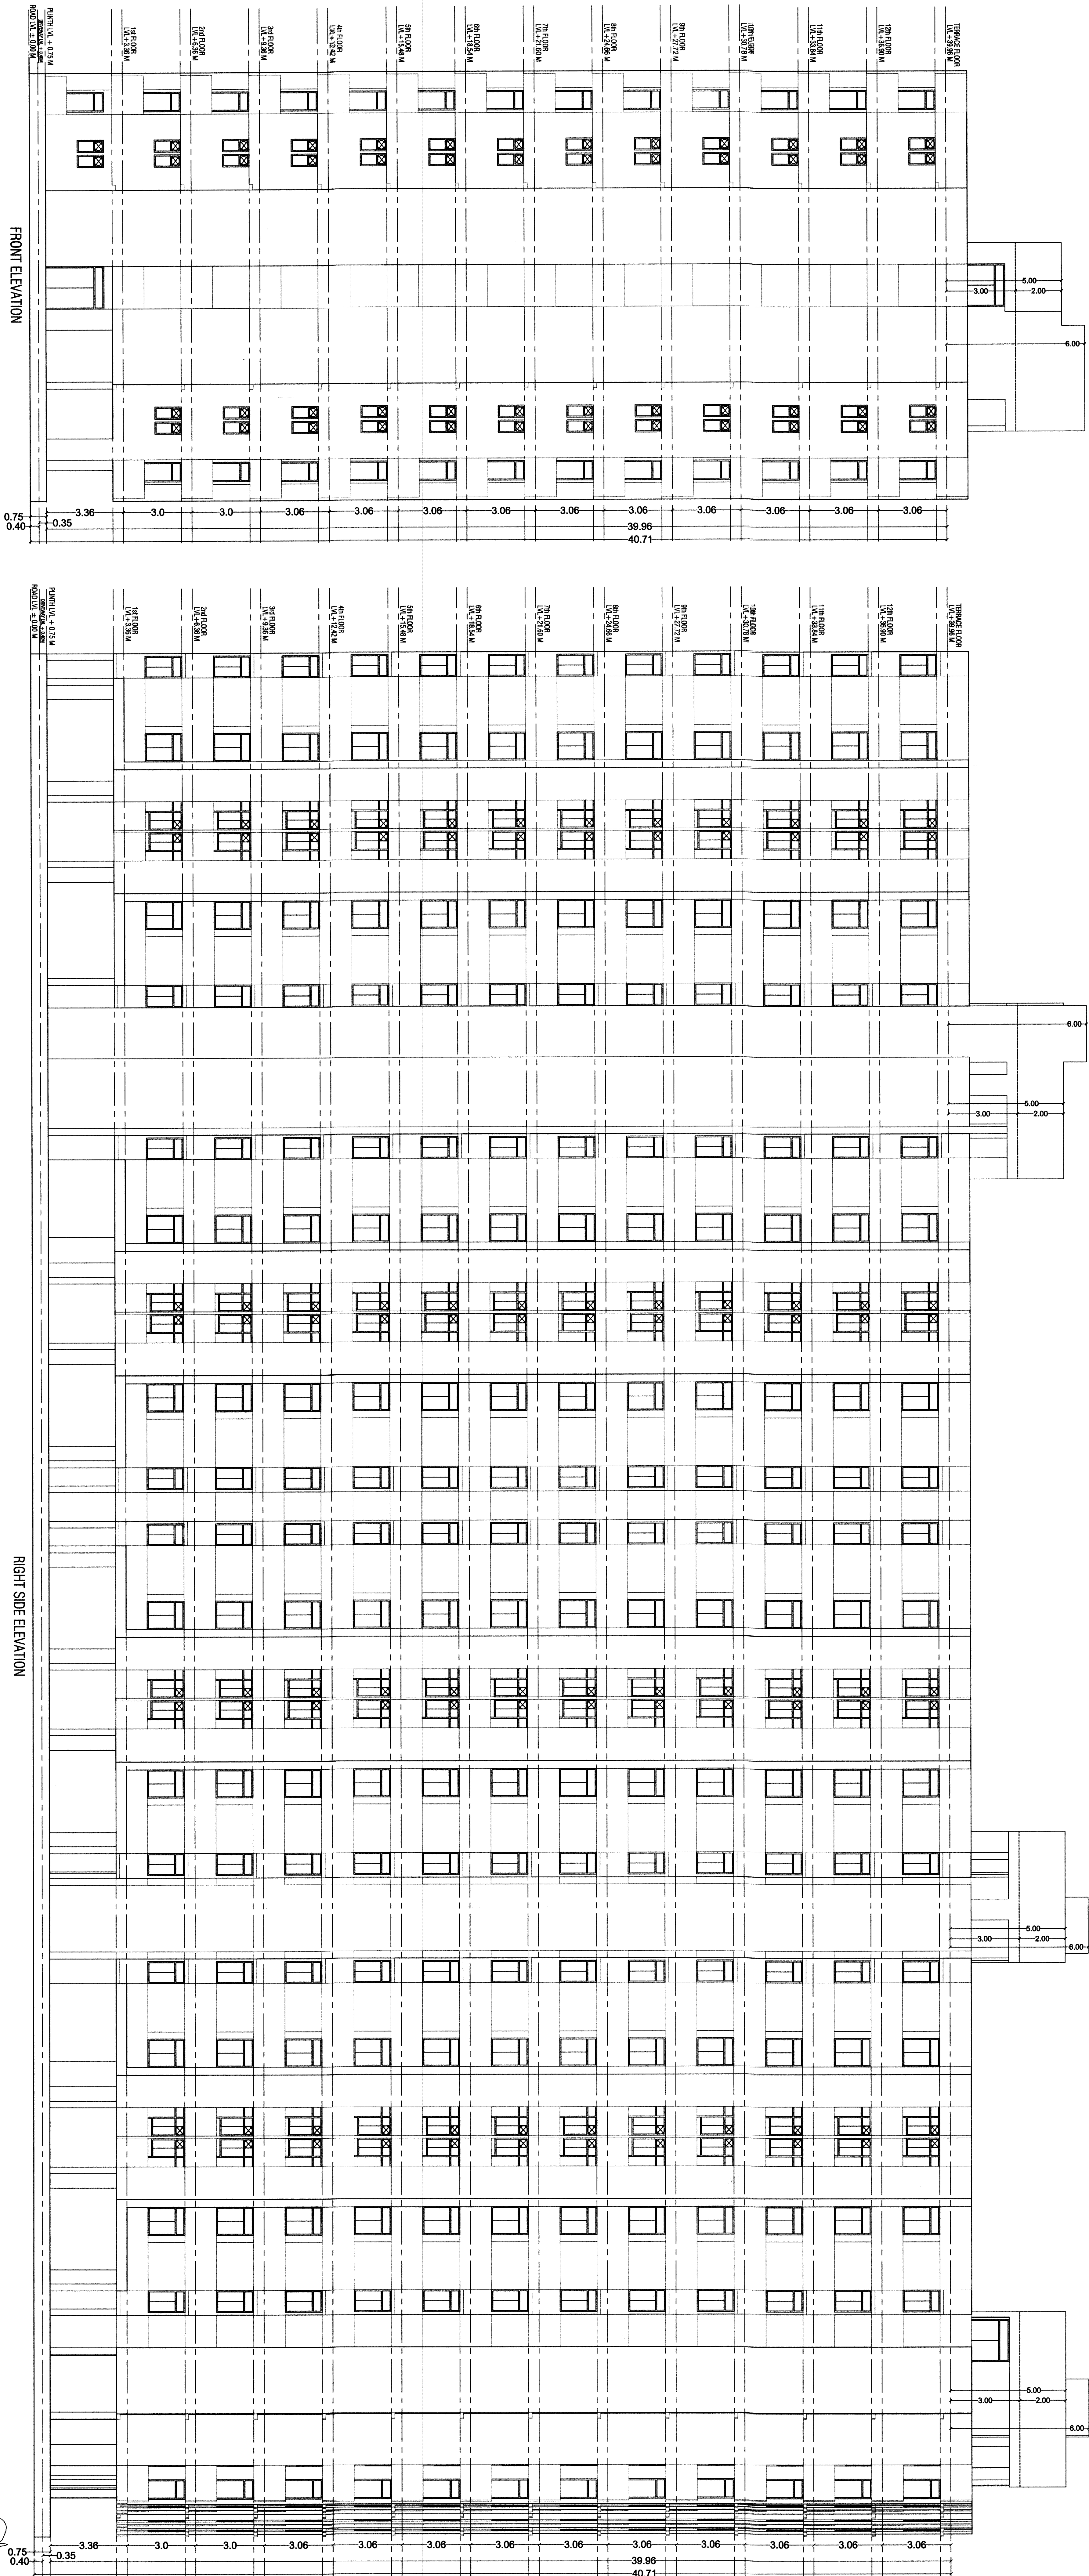

NOTE:- DRAWING APPROVED BY EMPANELLED ARCHITECT ACCORDING LATTER NO.
dz + i + 18 1/4 36 1/2 urto @ ,u,ph @ 2014 @ ikvz
DATED 31-MAY-2017



PROJECT :-

PROPOSED RESIDENTIAL BUILDING OF
CHIEF MINISTERS JAN AWAS YOUNA - 2015,
AT PLOT UNDER KHASRA NO. - 1336 / 306 AT REVENUE
VILLAGE - MACHEDA, TEH - AMER, JAPUR.

OWNER

ARCHITECT :-

SPACE GRID
C/ANITA ARJUNTA PARS JAG,
JAPUR, JODHPUR
PH-0314918726/0141-405506 (0)
Email:-info.spacegrid@gmail.com

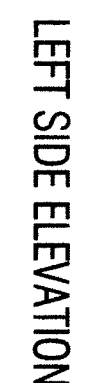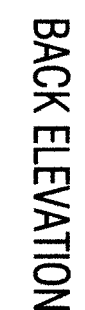

PROJECT :-

OWNER

ARCHITECT :-

SPACE GRID
C-49, VIDYA APARTMENT, PARAS MARG,
MUMBAI 400 002

EMAIL:-info.spacegulf@gmail.com
 PATH
 R:\Space GULF\SUBMISSION\GOVIND GROU\MACHENNA\SUB_R12

SHRI KRISHNAN
ARCHITECT
SCALE = 1:10