


Layout Plan of Water Supply Distribution System For
"RIYASAT TOWN GREENS"

IN KHASRA NO.- 39, 40, 41, 43, 44, 546/45, 61, 86 TO 89, 558/69, 536/71,
553/57, 555/62, 557/63, 542/77, 544/78, 562/70.
AT VILLAGE :- PACHUNDA, TEH.:- CHAKSU, JAIPUR.
IN KHASRA NO.- 184, 185, 186, 187, 139/1, 270/180, 271/135, PART OF 136.
AT VILLAGE :- CHATURBHUJPURA URF BHAWANIPURA, TEH.:- CHAKSU, JAIPUR.
IN KHASRA NO.- 304/48.
AT VILLAGE :- CHAK SHIVDASPURA NO.-1, TEH.:- CHAKSU, JAIPUR.


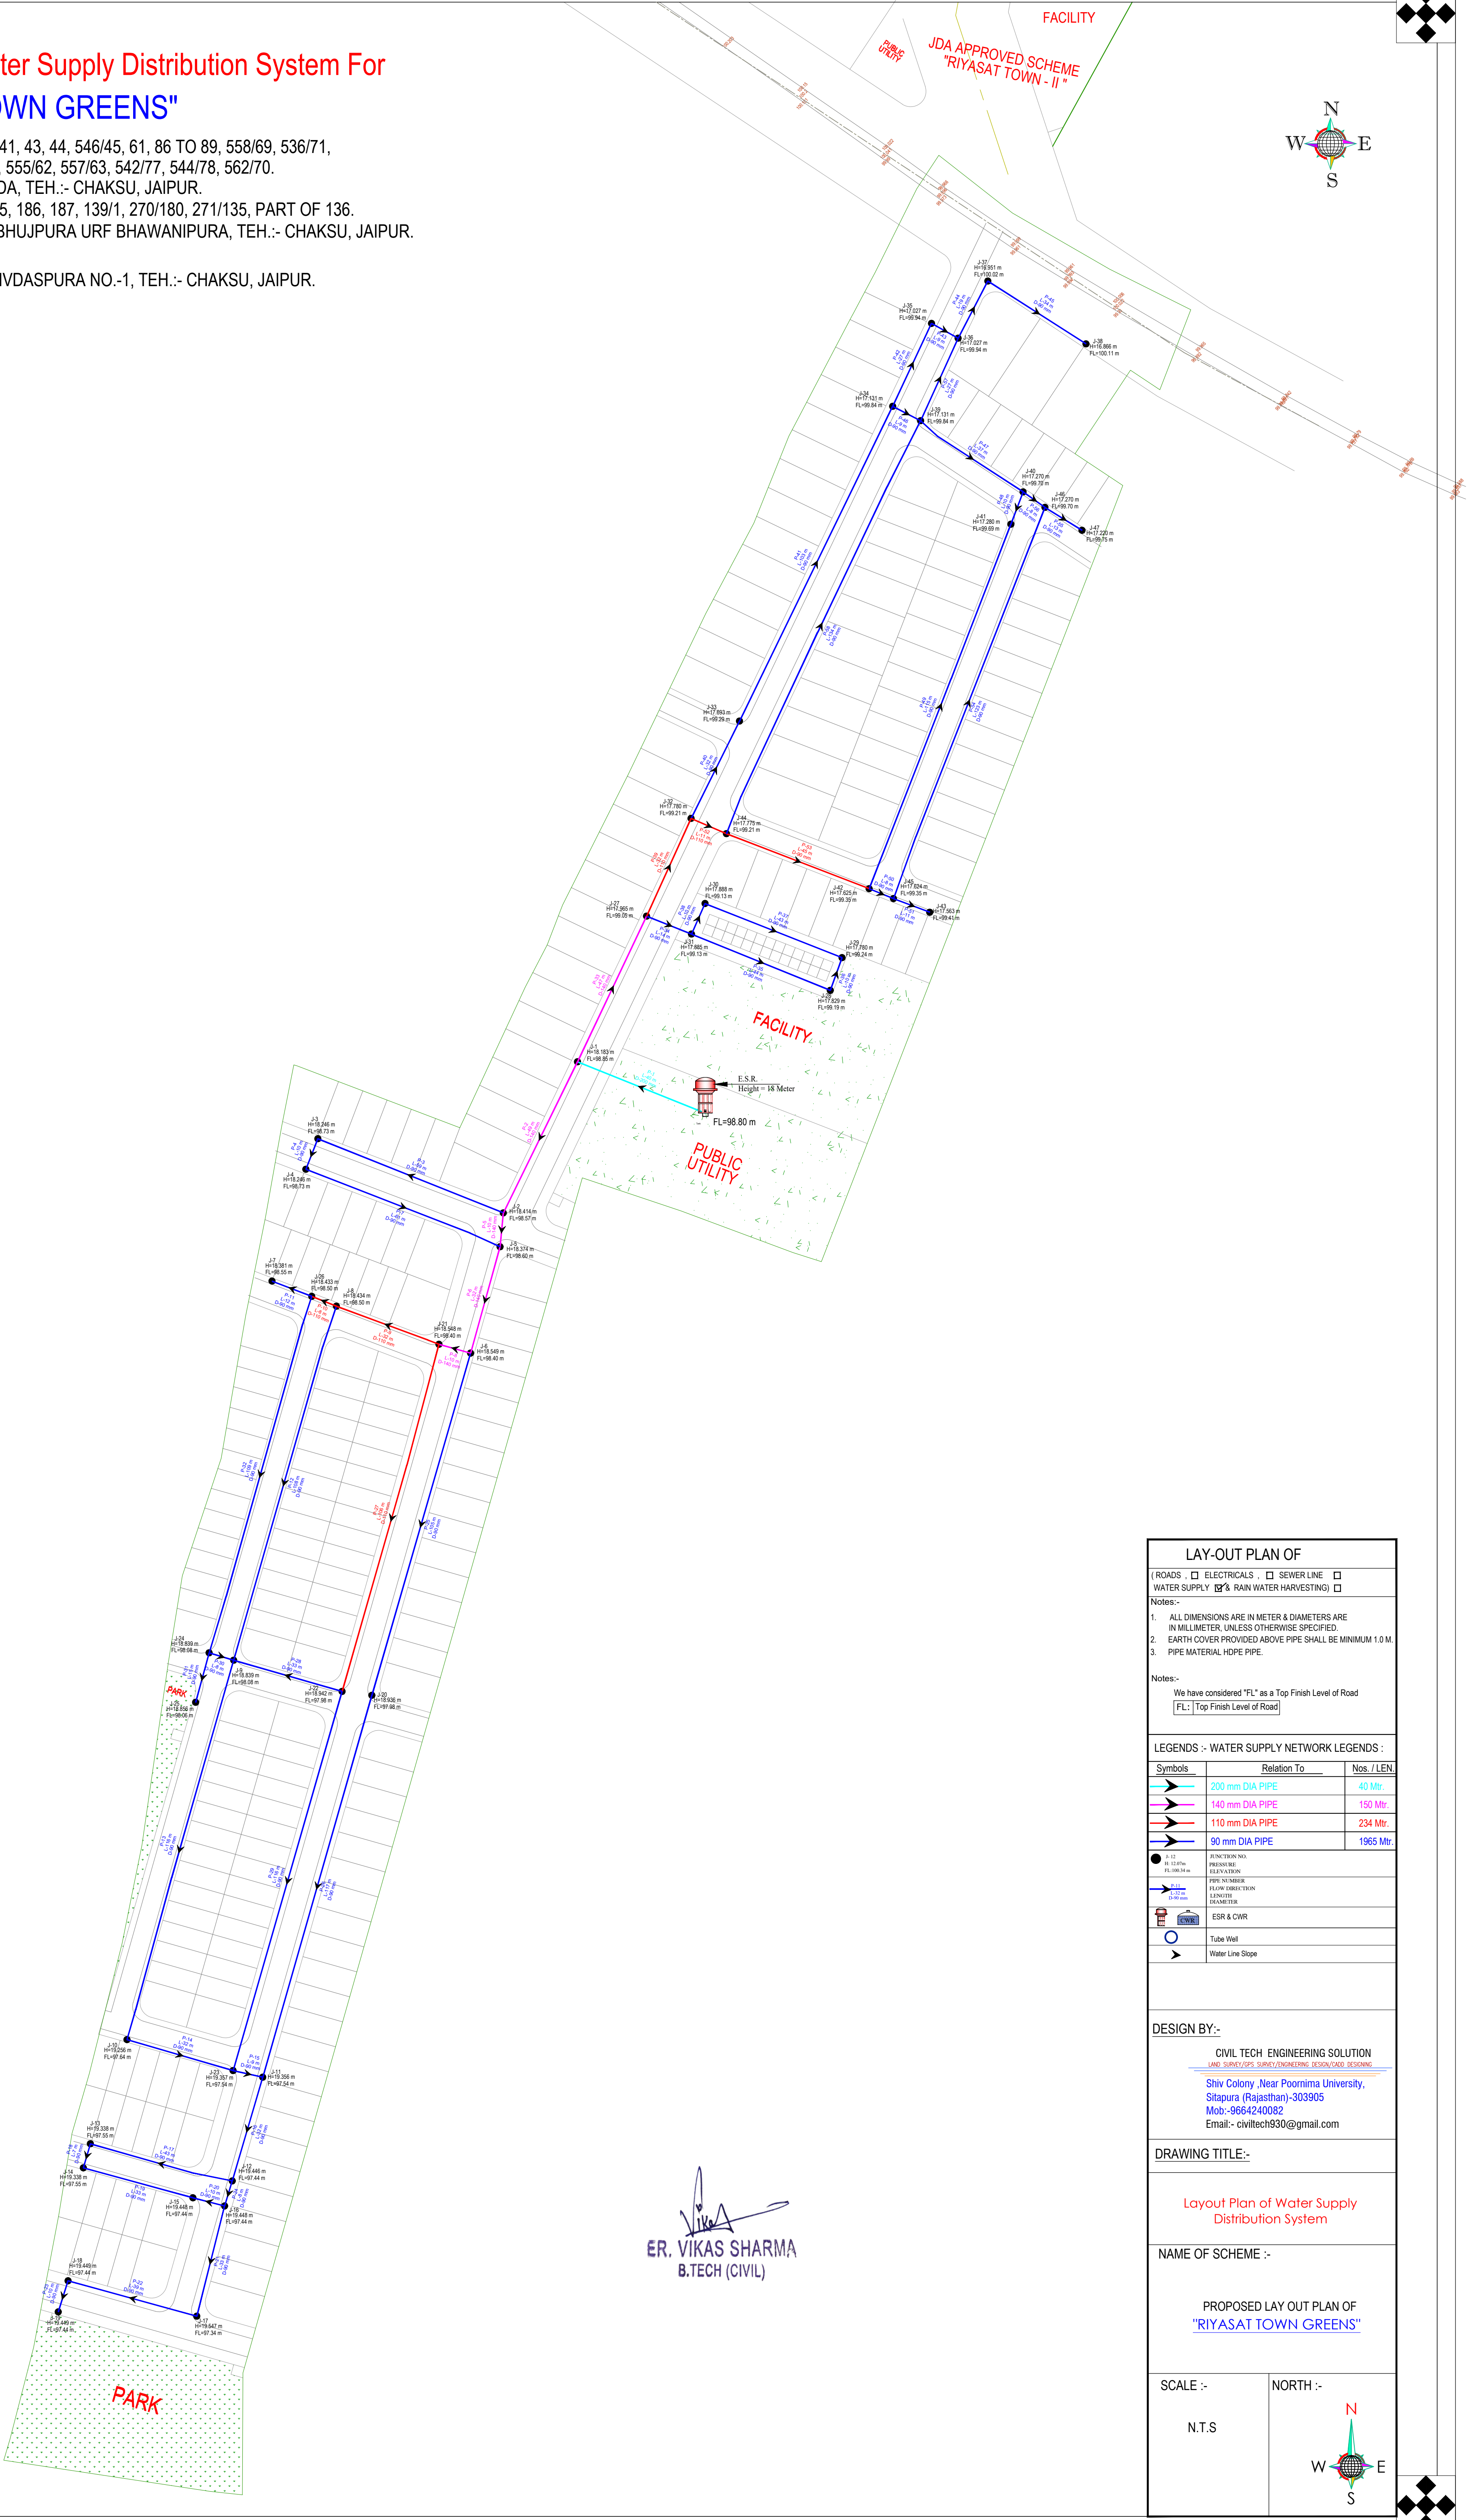


ER. VIKAS SHARMA
B.TECH (CIVIL)

LAY-OUT PLAN OF		
(ROADS) ☐ ELECTRICALS ☐ SEWER LINE ☐ WATER SUPPLY ☒ & RAIN WATER HARVESTING ☐		
Notes:- 1. ALL DIMENSIONS ARE IN METER & DIAMETERS ARE IN MILLIMETER, UNLESS OTHERWISE SPECIFIED. 2. EARTH COVER PROVIDED ABOVE PIPE SHALL BE MINIMUM 1.0 M. 3. PIPE MATERIAL HDPE PIPE.		
Notes:- We have considered "FL" as a Top Finish Level of Road [FL: Top Finish Level of Road]		
LEGENDS :- WATER SUPPLY NETWORK LEGENDS :		
Symbols	Relation To	Nos. / LEN.
	200 mm DIA PIPE	40 Mtr.
	140 mm DIA PIPE	150 Mtr.
	110 mm DIA PIPE	234 Mtr.
	90 mm DIA PIPE	1965 Mtr.
	FUNCTION NO. PRESSURE ELEVATION FL=100.34 m	
	PIPE NUMBER FLOW DIRECTION LENGTH DIAMETER	
	ESR & CWR	
	Tube Well	
	Water Line Slope	
DESIGN BY:- CIVIL TECH. ENGINEERING SOLUTION LAND SURVEY/SPS SURVEY/ENGINEERING DESIGN/CADD DRAWING Shiv Colony, Near Poomma University, Sitapura (Rajasthan)-303905 Mob:-9664240082 Email:- civiltech930@gmail.com		
DRAWING TITLE:- Layout Plan of Water Supply Distribution System		
NAME OF SCHEME :- PROPOSED LAY OUT PLAN OF "RIYASAT TOWN GREENS"		
SCALE :- N.T.S	NORTH :- 	

Layout Plan of Water Supply Distribution System For
"RIYASAT TOWN GREENS"

IN KHASRA NO.- 39, 40, 41, 43, 44, 546/45, 61, 86 TO 89, 558/69, 536/71,
553/57, 555/62, 557/63, 542/77, 544/78, 562/70.
AT VILLAGE :- PACHUNDA, TEH.- CHAKSU, JAIPUR.
IN KHASRA NO.- 184, 185, 186, 187, 139/1, 270/180, 271/135, PART OF 136.
AT VILLAGE :- CHATURBHUJPURA URF BHAWANIPURA, TEH.- CHAKSU, JAIPUR.
AT VILLAGE :- CHAK SHIVDASPURA NO.-1, TEH.- CHAKSU, JAIPUR.

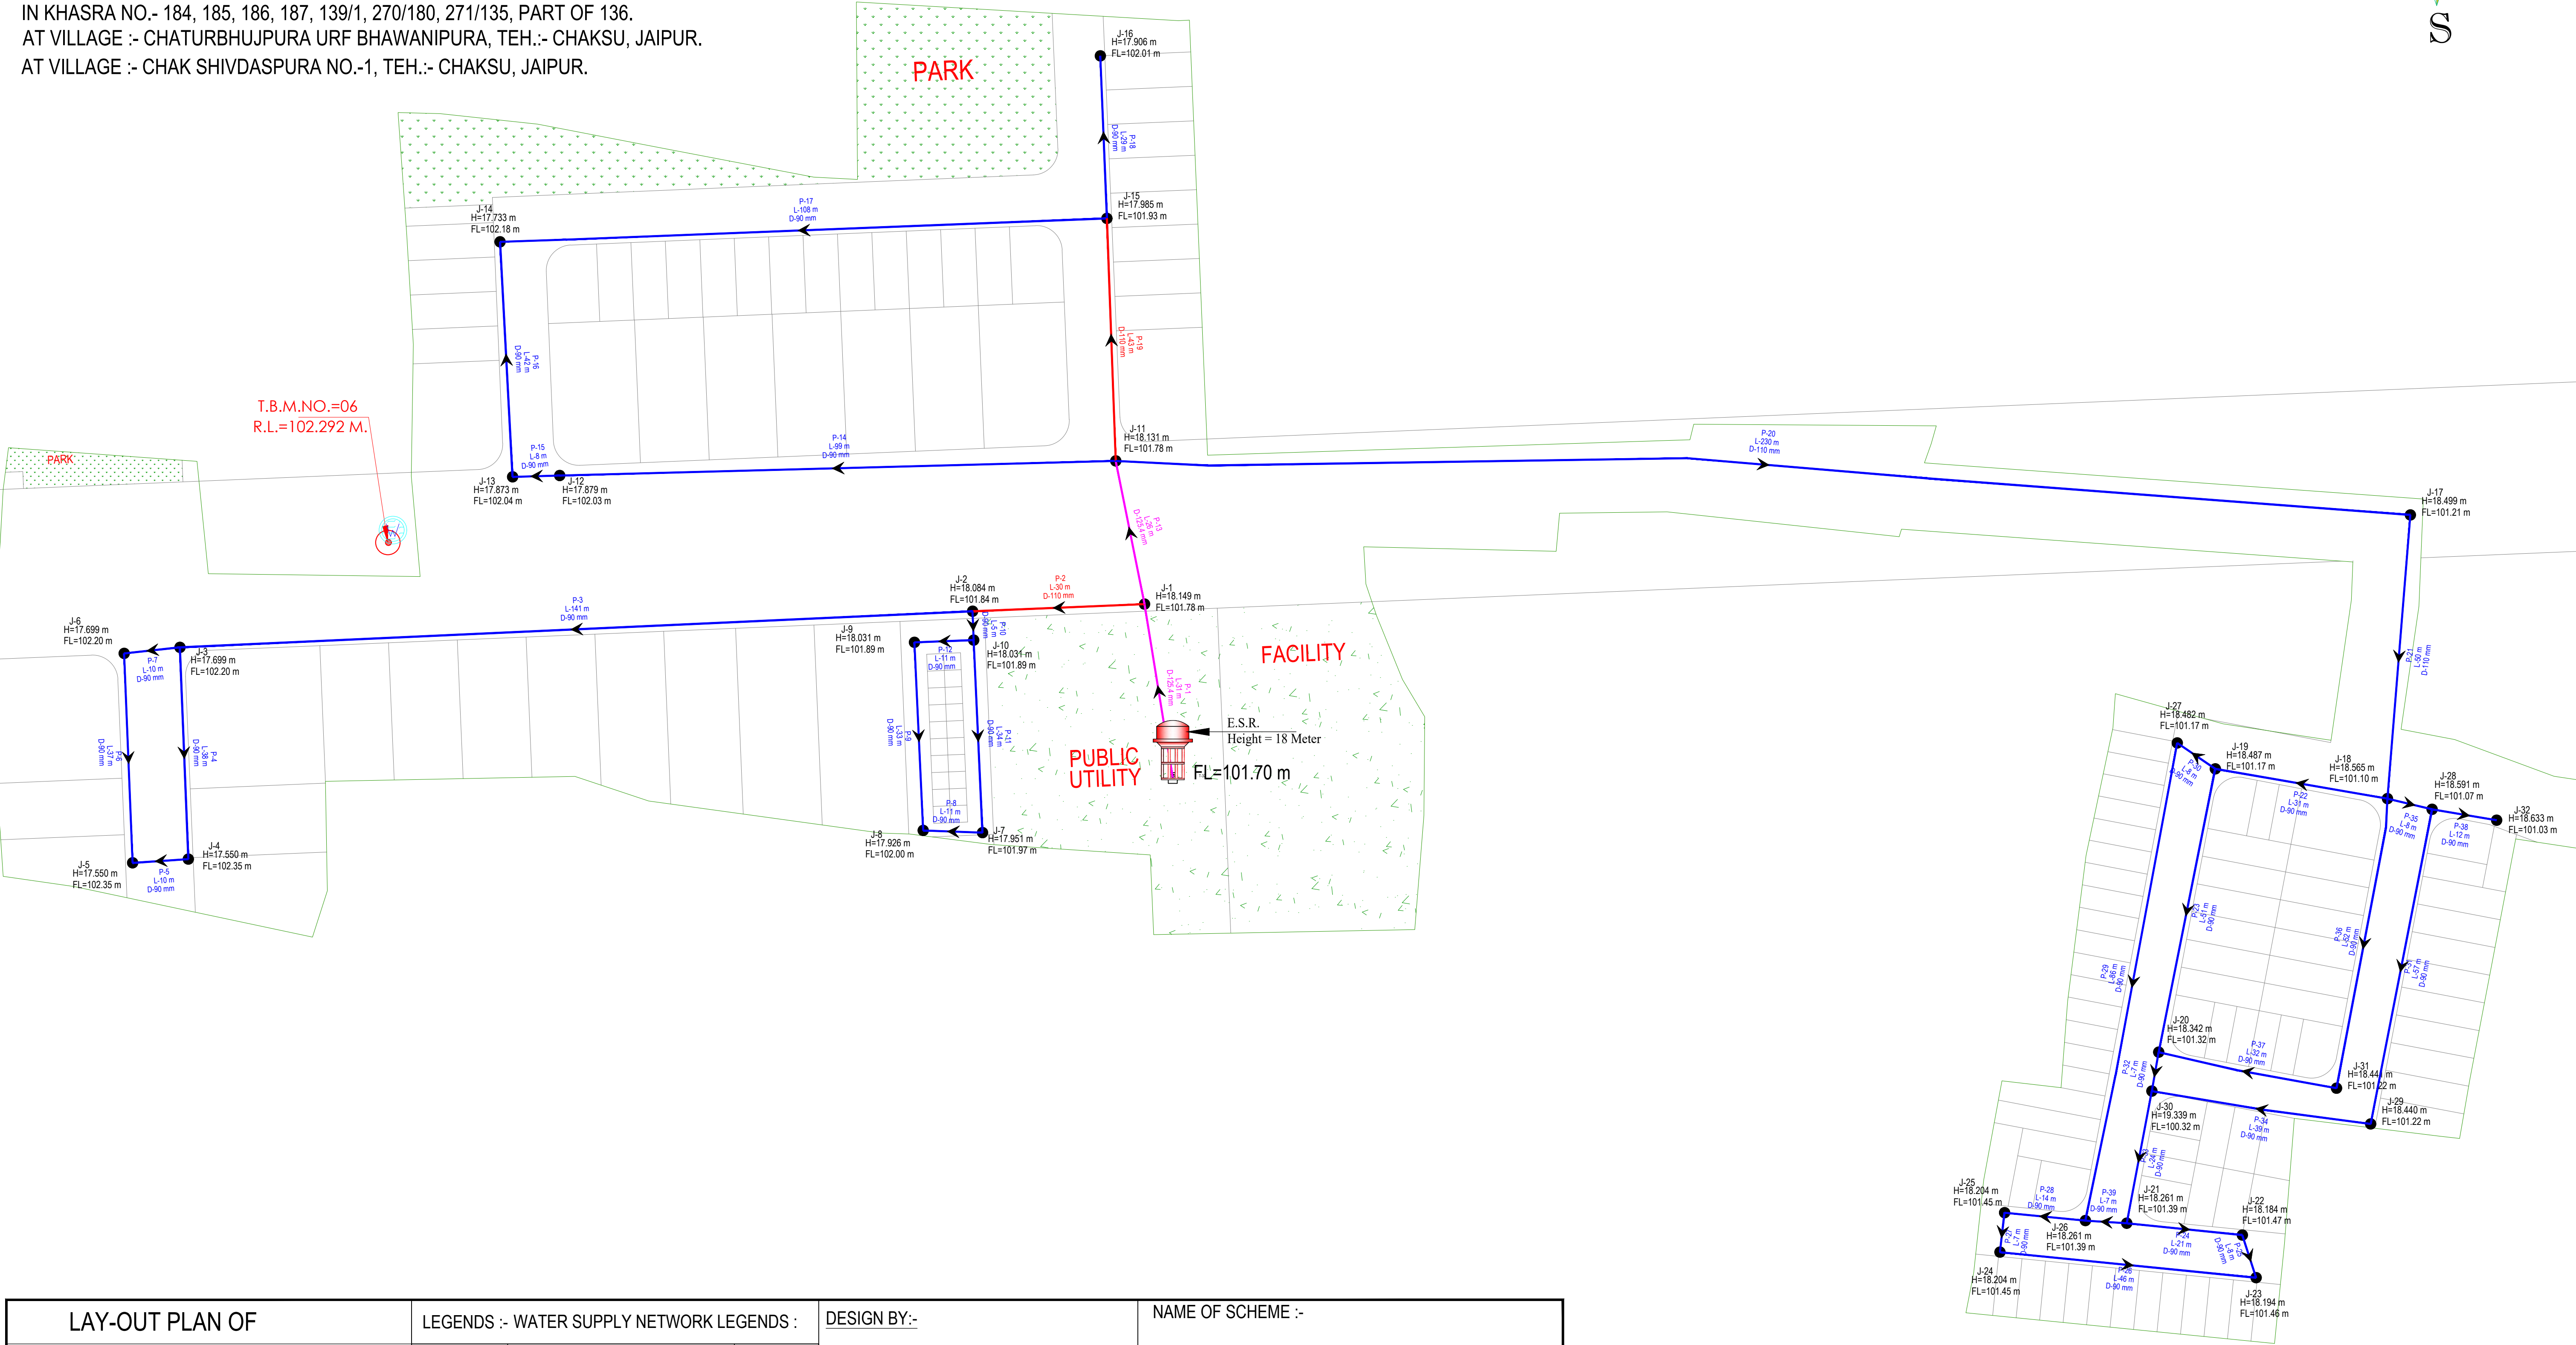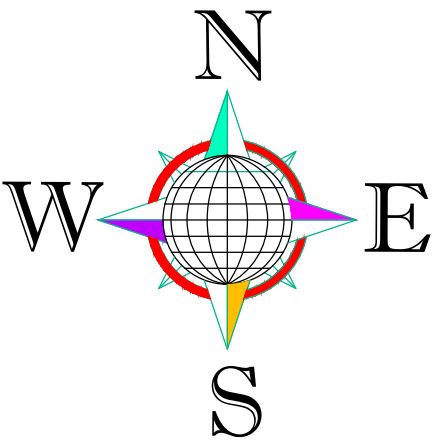

LAY-OUT PLAN OF		LEGENDS :- WATER SUPPLY NETWORK LEGENDS :		DESIGN BY:-		NAME OF SCHEME :-	
(ROADS , ☐ ELECTRICALS , ☐ SEWER LINE ☐ WATER SUPPLY ☒ & RAIN WATER HARVESTING) ☐		Symbols		CIVIL TECH ENGINEERING SOLUTION LAND SURVEY/GPS SURVEY/ENGINEERING DESIGN/CADD DESIGNING		PROPOSED LAY OUT PLAN OF "RIYASAT TOWN GREENS"	
Notes:-		Relation To		Shiv Colony ,Near Poornima University, Sitapura (Rajasthan)-303905 Mob:-9664240082 Email:- civiltech930@gmail.com			
1. ALL DIMENSIONS ARE IN METER & DIAMETERS ARE IN MILLIMETER, UNLESS OTHERWISE SPECIFIED.		Nos. / LEN.					
2. EARTH COVER PROVIDED ABOVE PIPE SHALL BE MINIMUM 1.0 M.		140 mm DIA PIPE					
3. PIPE MATERIAL HDPE PIPE.		110 mm DIA PIPE					
		90 mm DIA PIPE					
		JUNCTION NO. PRESSURE ELEVATION		DRAWING TITLE:-		SCALE :-	
		PIPE NUMBER FLOW DIRECTION LENGTH DIAMETER		Layout Plan of Water Supply Distribution System		NORTH :-	
		ESR & CWR					
		Tube Well					

ER. VIKAS SHARMA
B.TECH (CIVIL)