


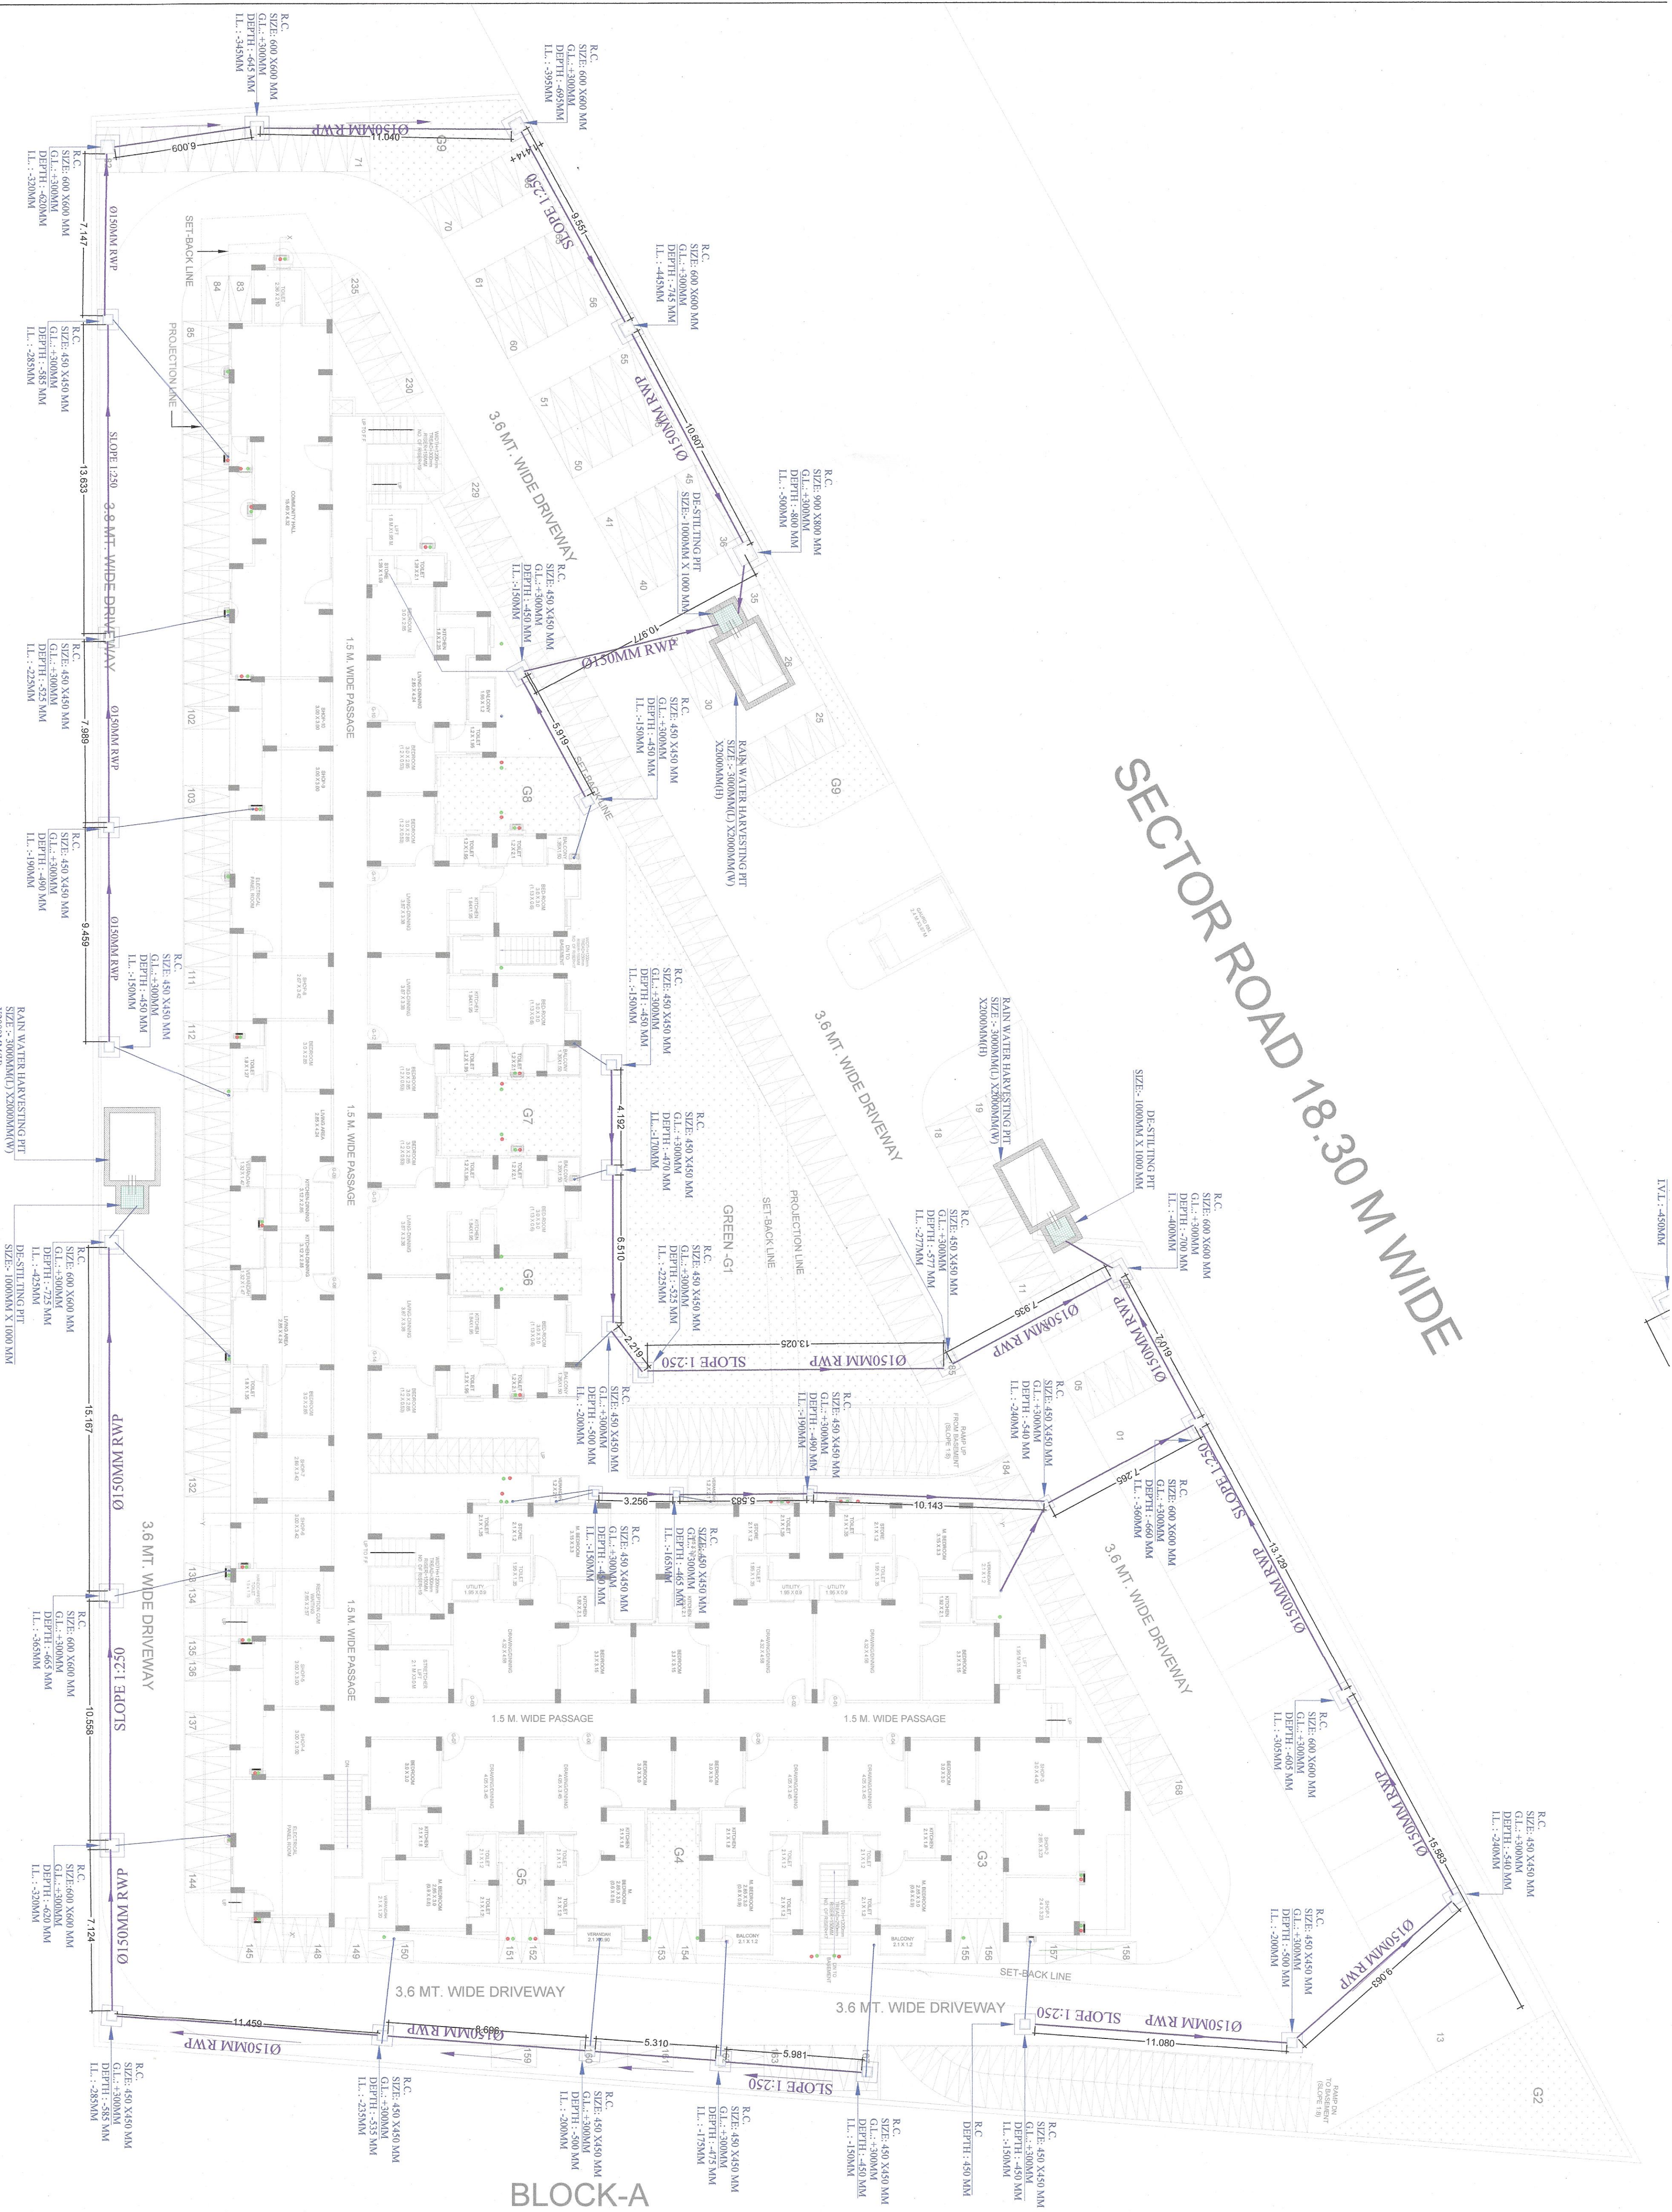

NOTE:- DRAWING APPROVAL BY EMPANELLED ARCHITECT ACCORDING TO LETTER NO. ऋ . प. 18(36) गतिवि / गतिरापरी/ 2014/ चर्त DATED 31 MAY 2017

DRAWING TYPE:-

PROJECT:-

TITLE:-

SCALE:- 1: 200

MEP Consultancy

SUBMISSION DRAWINGS

PROPOSED AFFORDABLE HOUSING
KHASRA NO. 622 & 631
AT VILLAGE NARSINGHPURA URF RIKSHA ,
TEHSIL SANGANER, JAIPUR.

GROUND FLOOR PLAN
EXTERNAL RAIN WATER
ROUTING PLAN (BLOCK-A,B)

DATE:- 10-10-23

PILLARPLUS PVT LTD-The New Age MEP Consultancy Firm
Plot No. 45,46 guru janabeshwar Nagar A,
Vijay Dwar, Gandhipath, Jaipur -302021
JAPUR | GURGAON | BANGLORE
Email: Contact@pillarplus.com | Contact No.: +91-9799585301 | Website: www.pillarplus.com