


PLUMBING NOTE:-
1. ALL WATER SUPPLY PIPE SHOULD BE MINIMUM 750mm BELOW FROM FINISH GROUND LEVEL.
PLUMBING NOTE FOR SEWER WATER :-
DMS PIPE TO BE USED FOR SEWER LINE
RCC PIPE TO BE USED FOR STORM WATER LINE
RCC PIPE TO BE USED FOR KANARIZATION LINE
DMS PIPE TO BE USED FOR WATER SUPPLY LINE

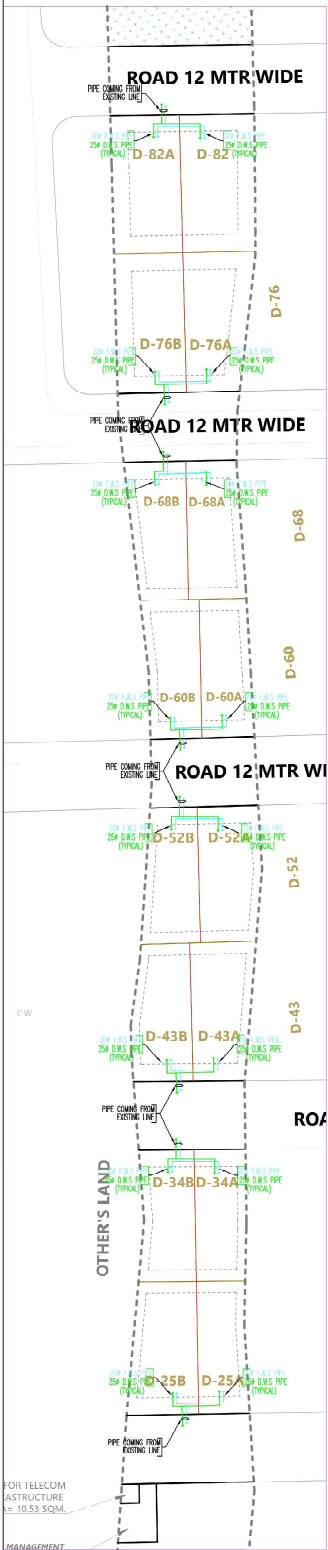


LEGEND:-

SL. NO.	DESCRIPTION
1	SEWER MANHOLE
2	STORM MANHOLE
3	SEWER MANHOLE
4	200MM WIDE SAUCER DRAIN

GHG GARDEN HYDRANT

Client	Project Name	Structural Consultants	Services Consultants	Rev	Date	Comments

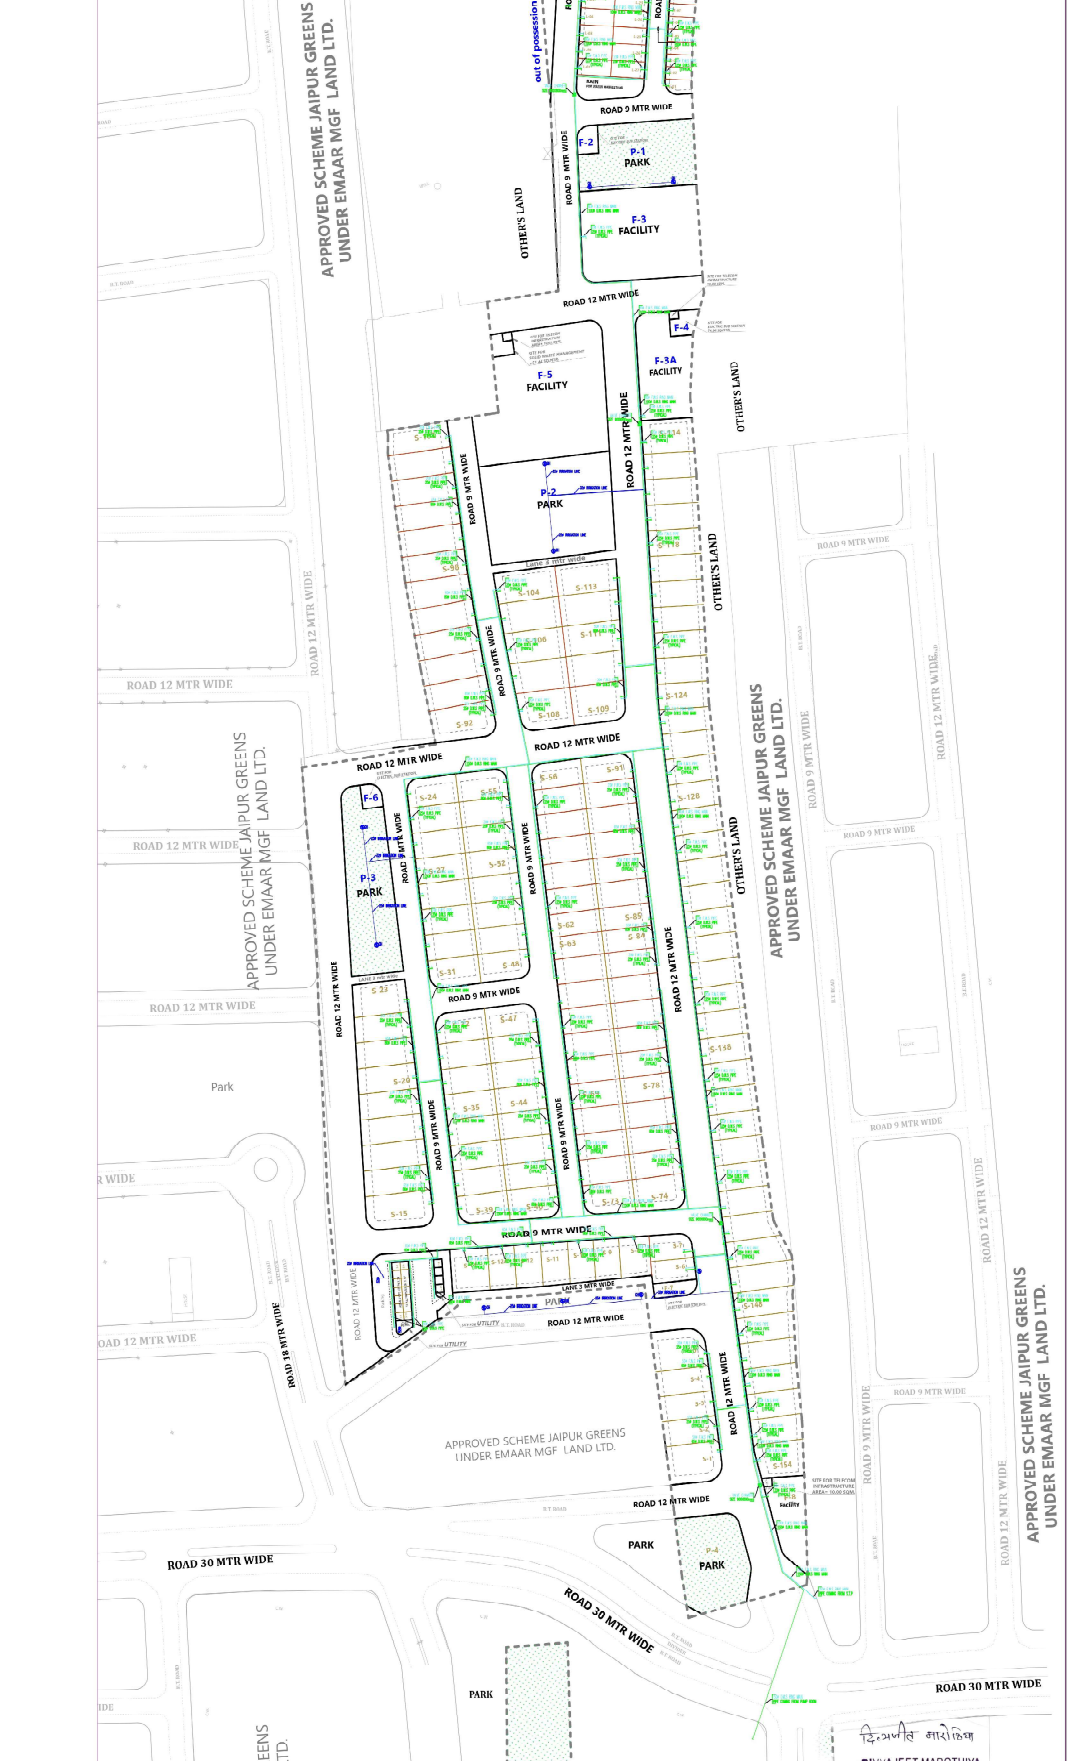

Client	Project Name	Structural Consultants	Services Consultants	Rev	Date	Comments

Drawn	Checked	Approved	Signature
B. SINGH	B. SINGH	B. SINGH	B. SINGH

Block No	Sheet No	Revision
01-02-24	01	R-1