


S.NO.	DESCRIPTION	SYMBOL
1.	Fresh Water Pipe	FW FW
2.	Recycle Water Pipe	RW RW


NOTE:-
UGT to OHT water supply Pipe Material
GI Class-B Pipe (as per IS 1239/3589)

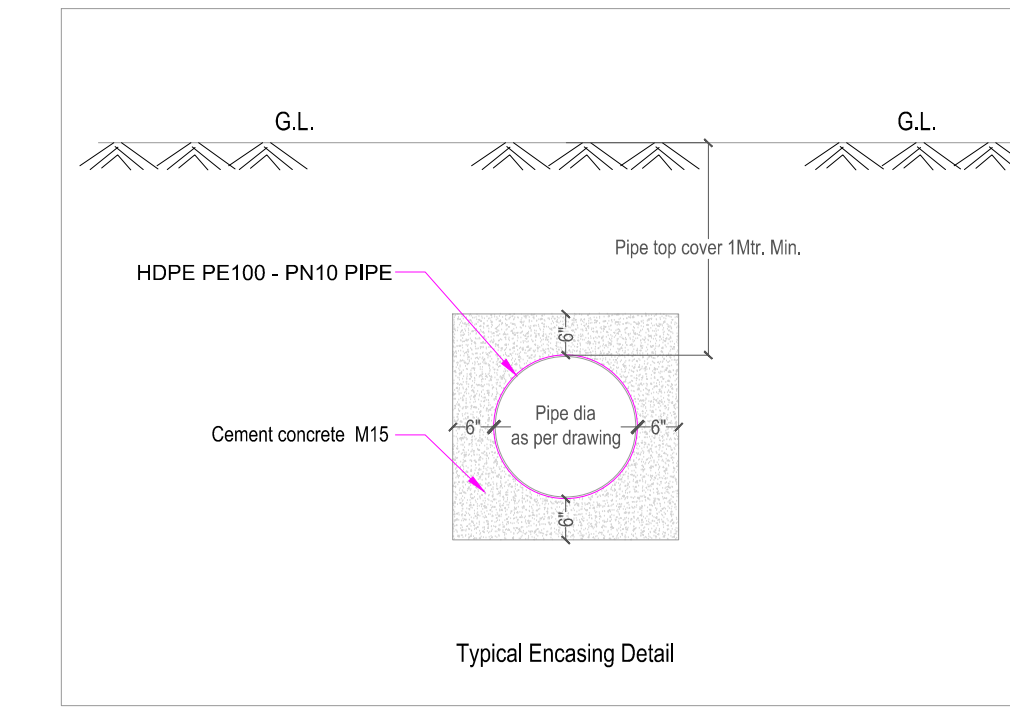

CLIENT:-

"ASHADEEP GROUP"

ROAD 30.0 M WIDE

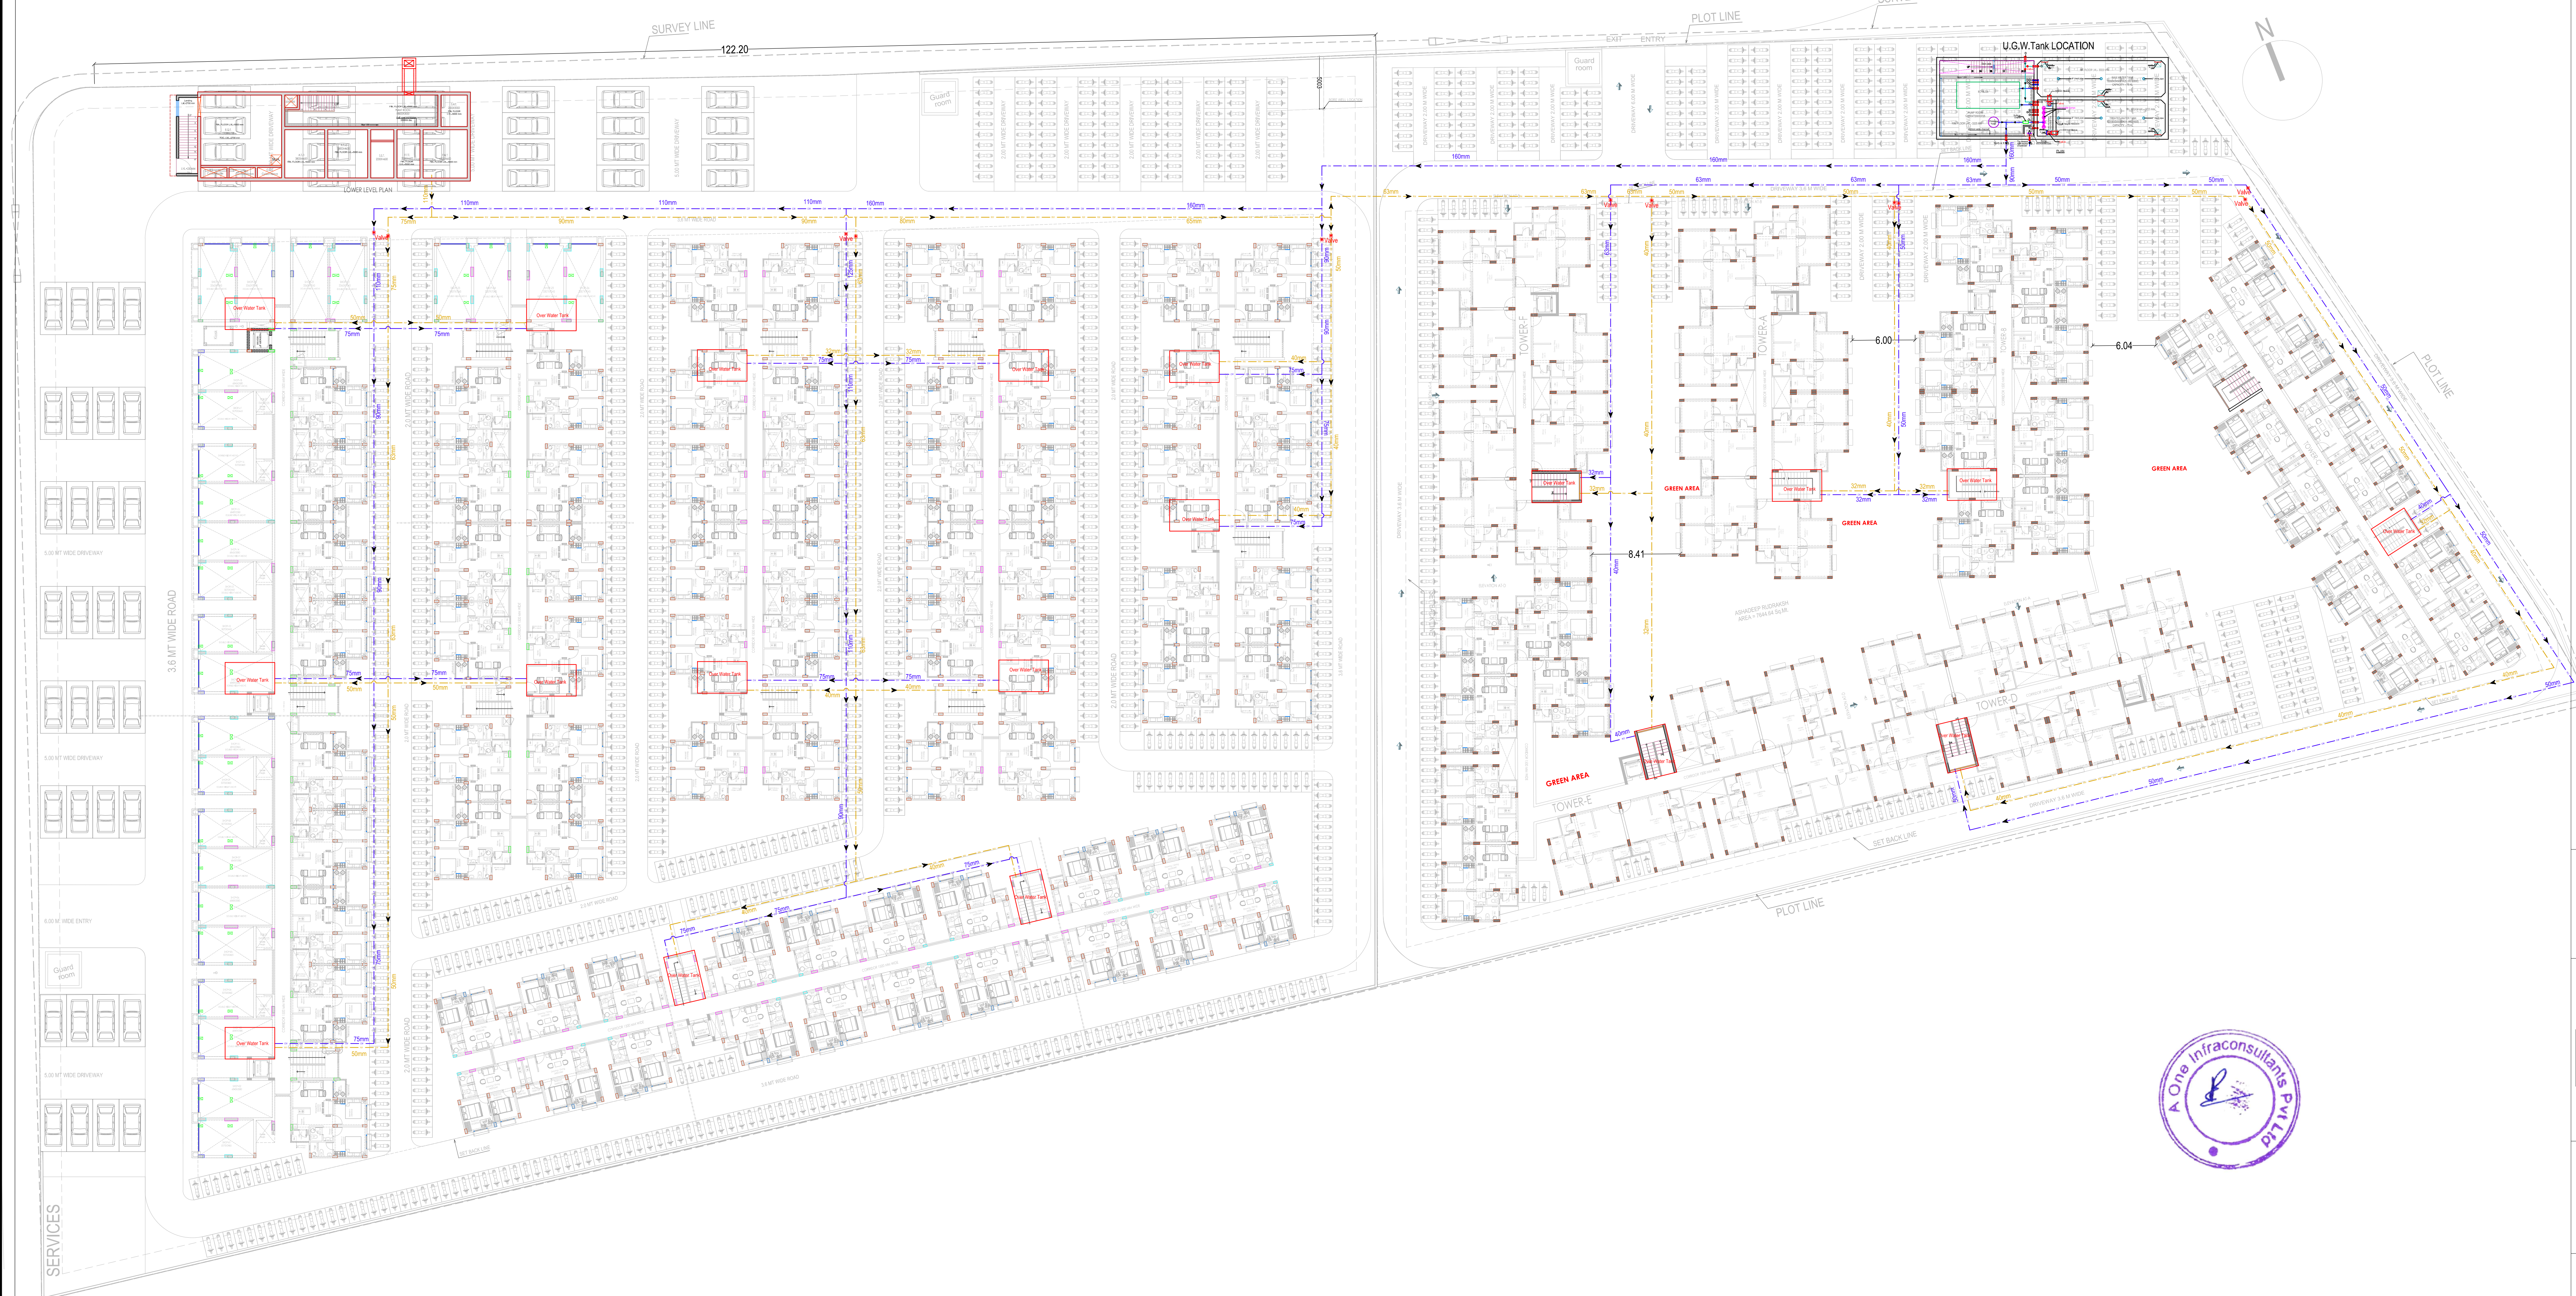

ARCHITECTS :

maiaarchitects
ARCHITECTS, ENGINEERS AND INTERIOR DESIGNERS
PLOT No. 1, OFF SAHAKAR MARG,
LAL KOTHI SCHEME, JAIPUR - 302015
TEL: 91-0141-2741232, 91-0141-2743619
TELE FAX: 91-0141-2741664
email - studio@maiaarchitects.in, maiaarchitects@gmail.com
web - www.maiaarchitects.in

SERVICES CONSULTANTS:

A ONE INFRACONSULTANTS PVT. LTD.

7 KHA 13 JAWAHAR
NAGAR, JAIPUR,
9414377742, 0141-4020742,
ganeshsarve2005@yahoo.co.in
www.a-oneconsultants.com, www.
aoneconsultants.co.in

259 SHIPRA SUN CITY
GHAZIABAD INDIA
9837018583
rajivsharma32002@yahoo.com

PROJECT :-

ASHADEEP GROUP
"RUDRAKSH-I & II"
(Lig & Ews)

NAME OF DRAWING:-

Outer Water Supply
Detail

DRAWN BY: APPROVED BY:
Navratan S.K.M.

SCALE: REV. NO.: DATE:
R-2 05-09-2019

DRAWING NO.: NORTH: