

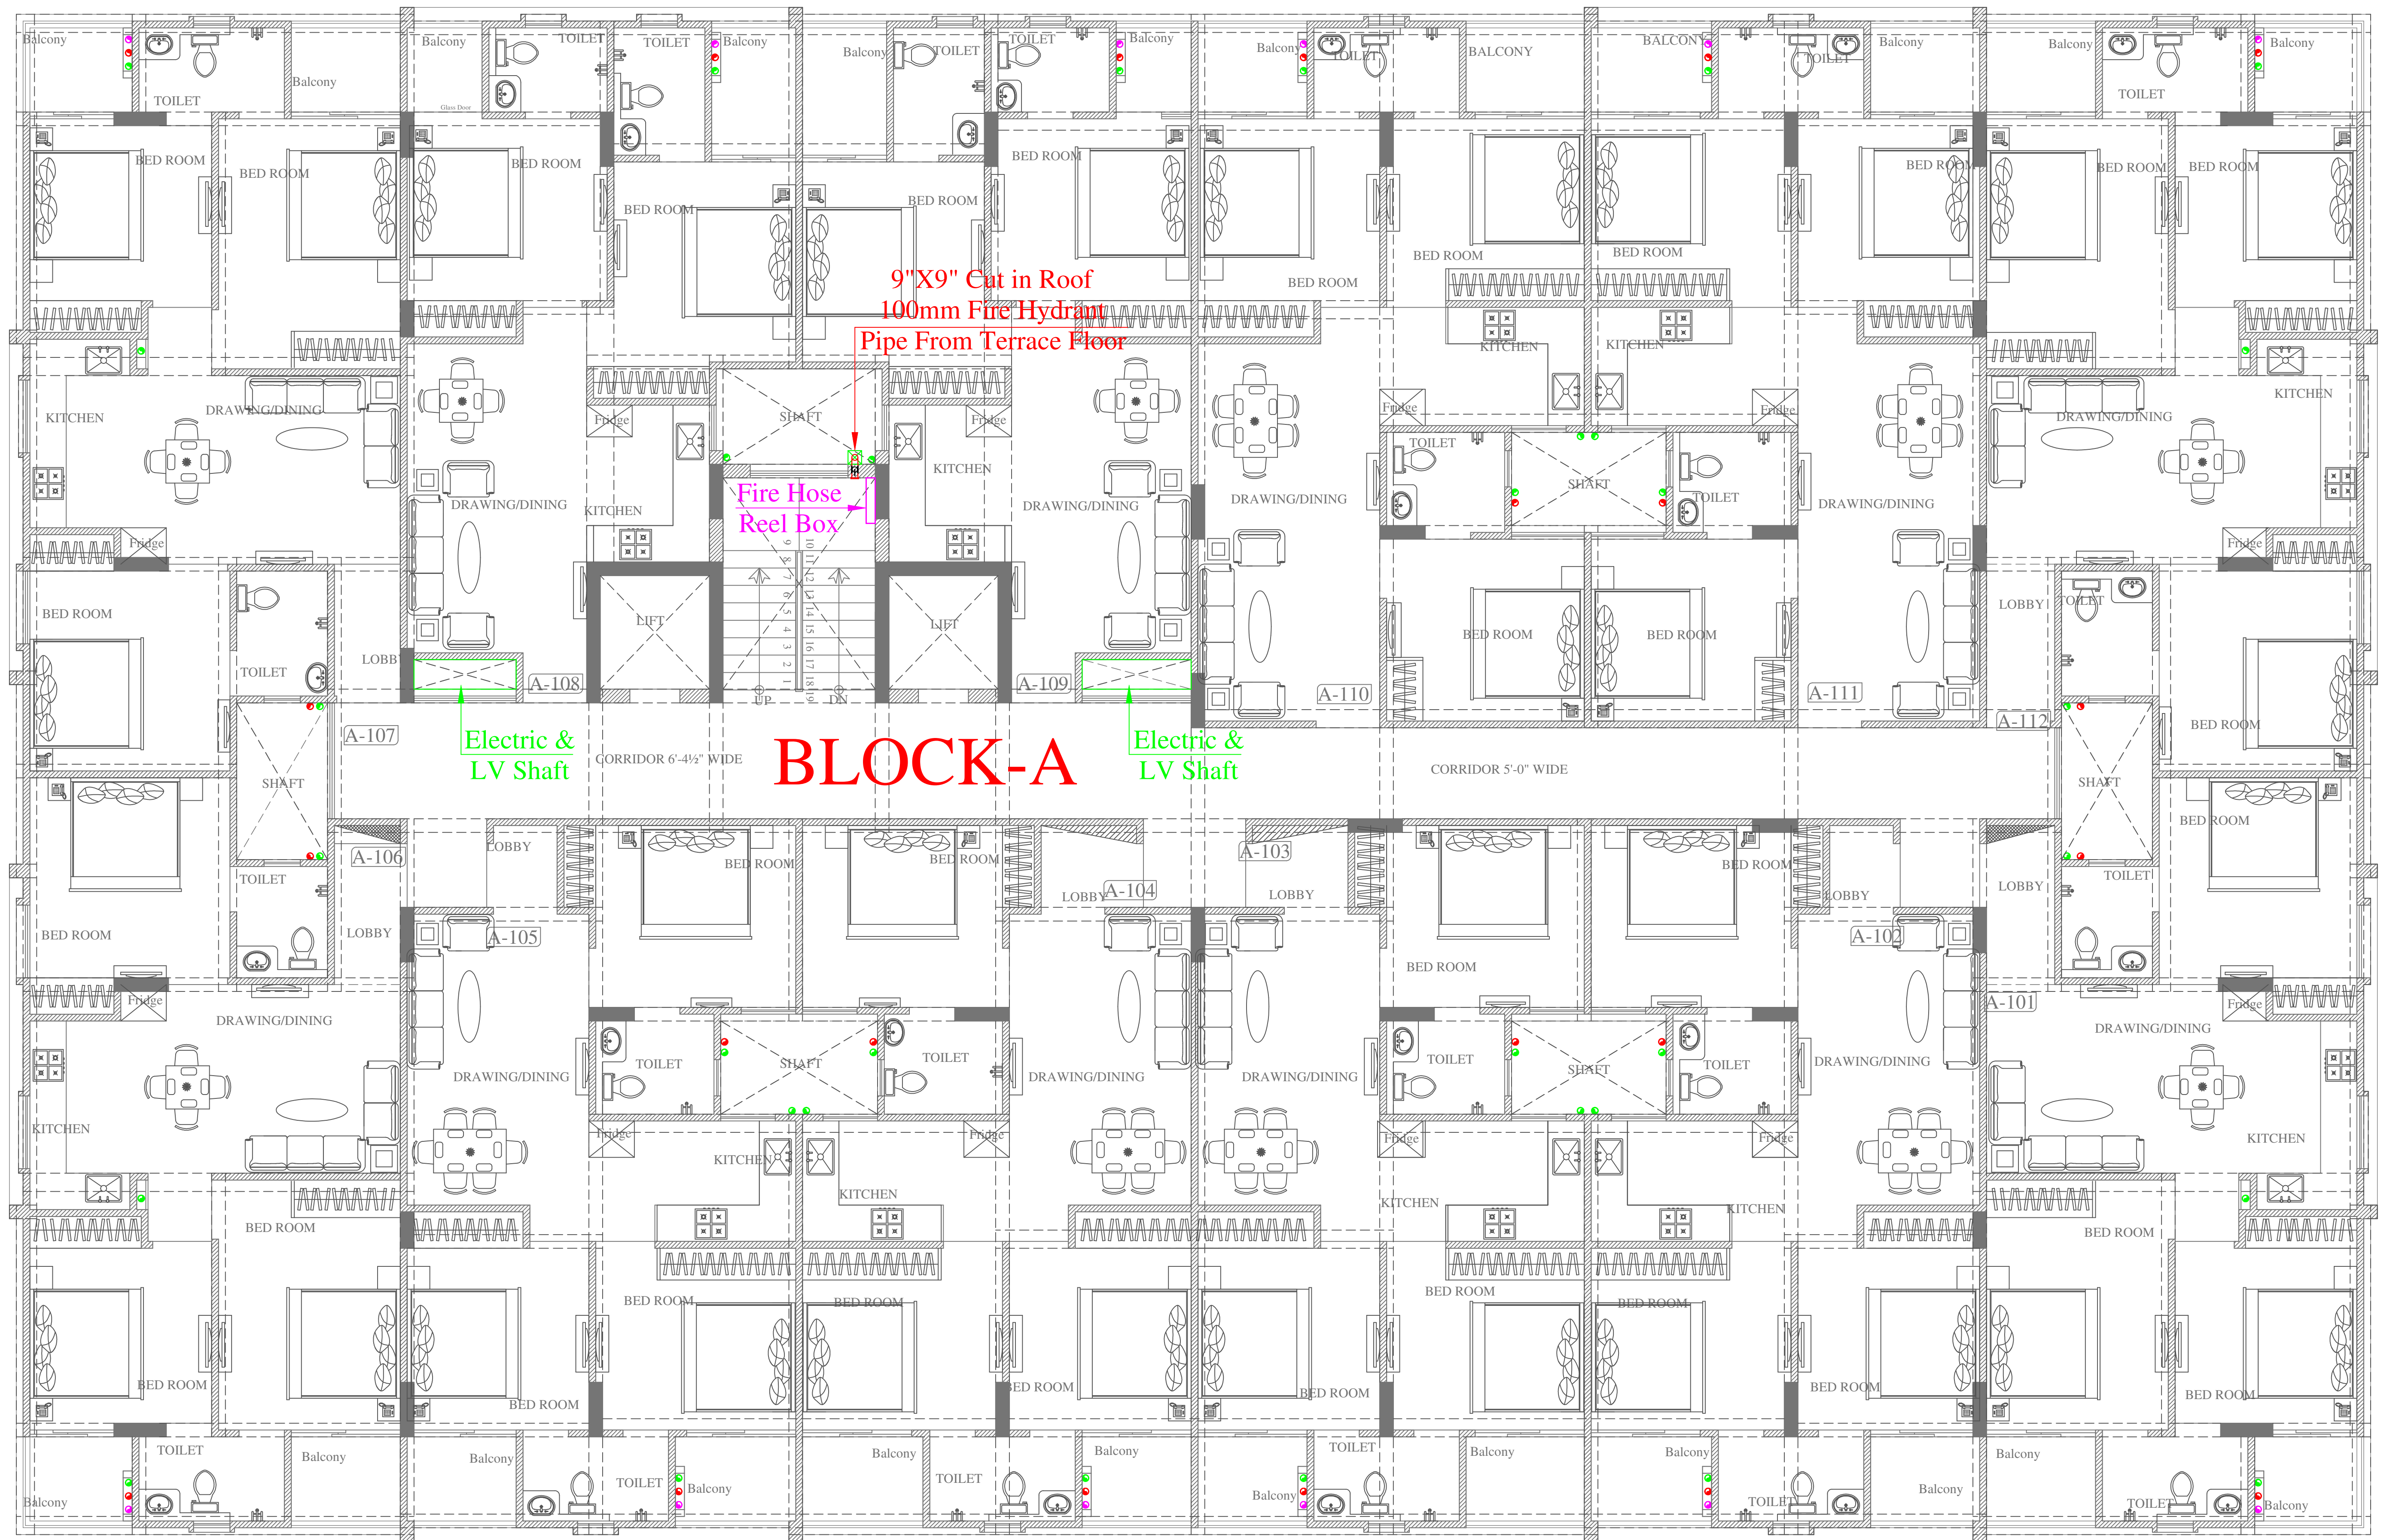
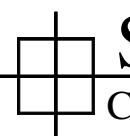
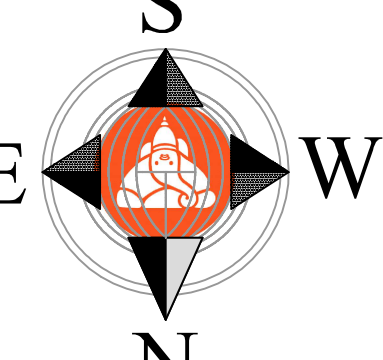
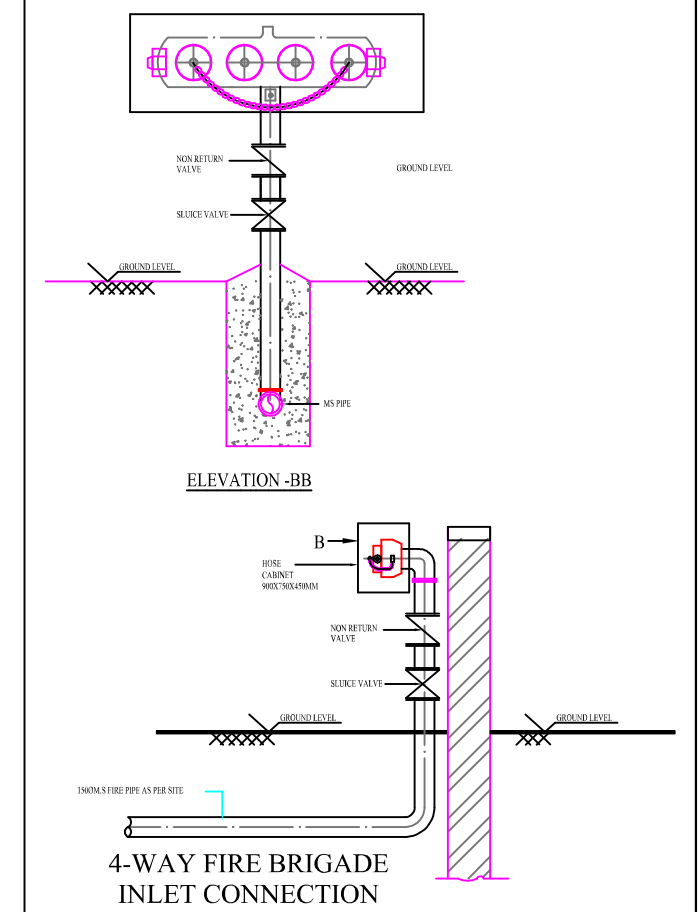


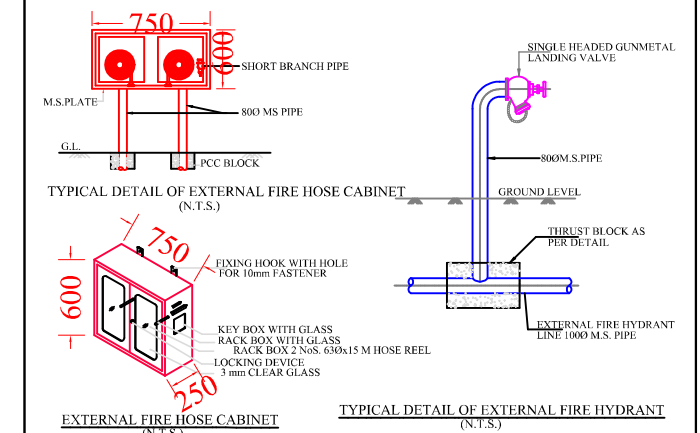

PROJECT NAME:- WONDER HOMES PROMOTER:- VIVEK CHORDIA PROPRIETER OF VIVANTA CORPORATION	PROJECT ADDRESS:- PROPOSED RESIDENTIAL BUILDING AT R17-265, 266 & 266-A AJMER ROAD (CHORDIYA CITY) SCHEME - INDRAPRASTH COLONY AJMER ROAD, JAIPUR.	DRAWING: BLOCK-A TYPICAL FLOOR FIRE HOSE REEL BOX MARKED PLAN	DRN. BY:- PAWAN CKD. BY:- SANJAY APPD. BY:- VIPUL AGARWAL	DATE : - 18-09-2023 REV. : - 00 SCALE:- N.T.S.	SERVICES CONSULTANT :-  VIPUL AGARWAL M.E.P. CONSULTANT B.E. ELECTRICAL F 9 / 440 , Keshav Marg, Chitrakut Scheme,Jaipur PH:91-0-93146-10438 ,0141-2440946 Mail:vipul8599@yahoo.com	ARCHITECT :-  SPACE GRID C-49,VIDYA APARTMENT,PARAS MARG, BAPU NAGAR,NEAR JANTA STORE CIRCLE, JAIPUR-302015 PH-09314918766,0141-4005506 (O) Email:-info.spacegrid@gmail.com	
---	---	---	--	---	---	--	--

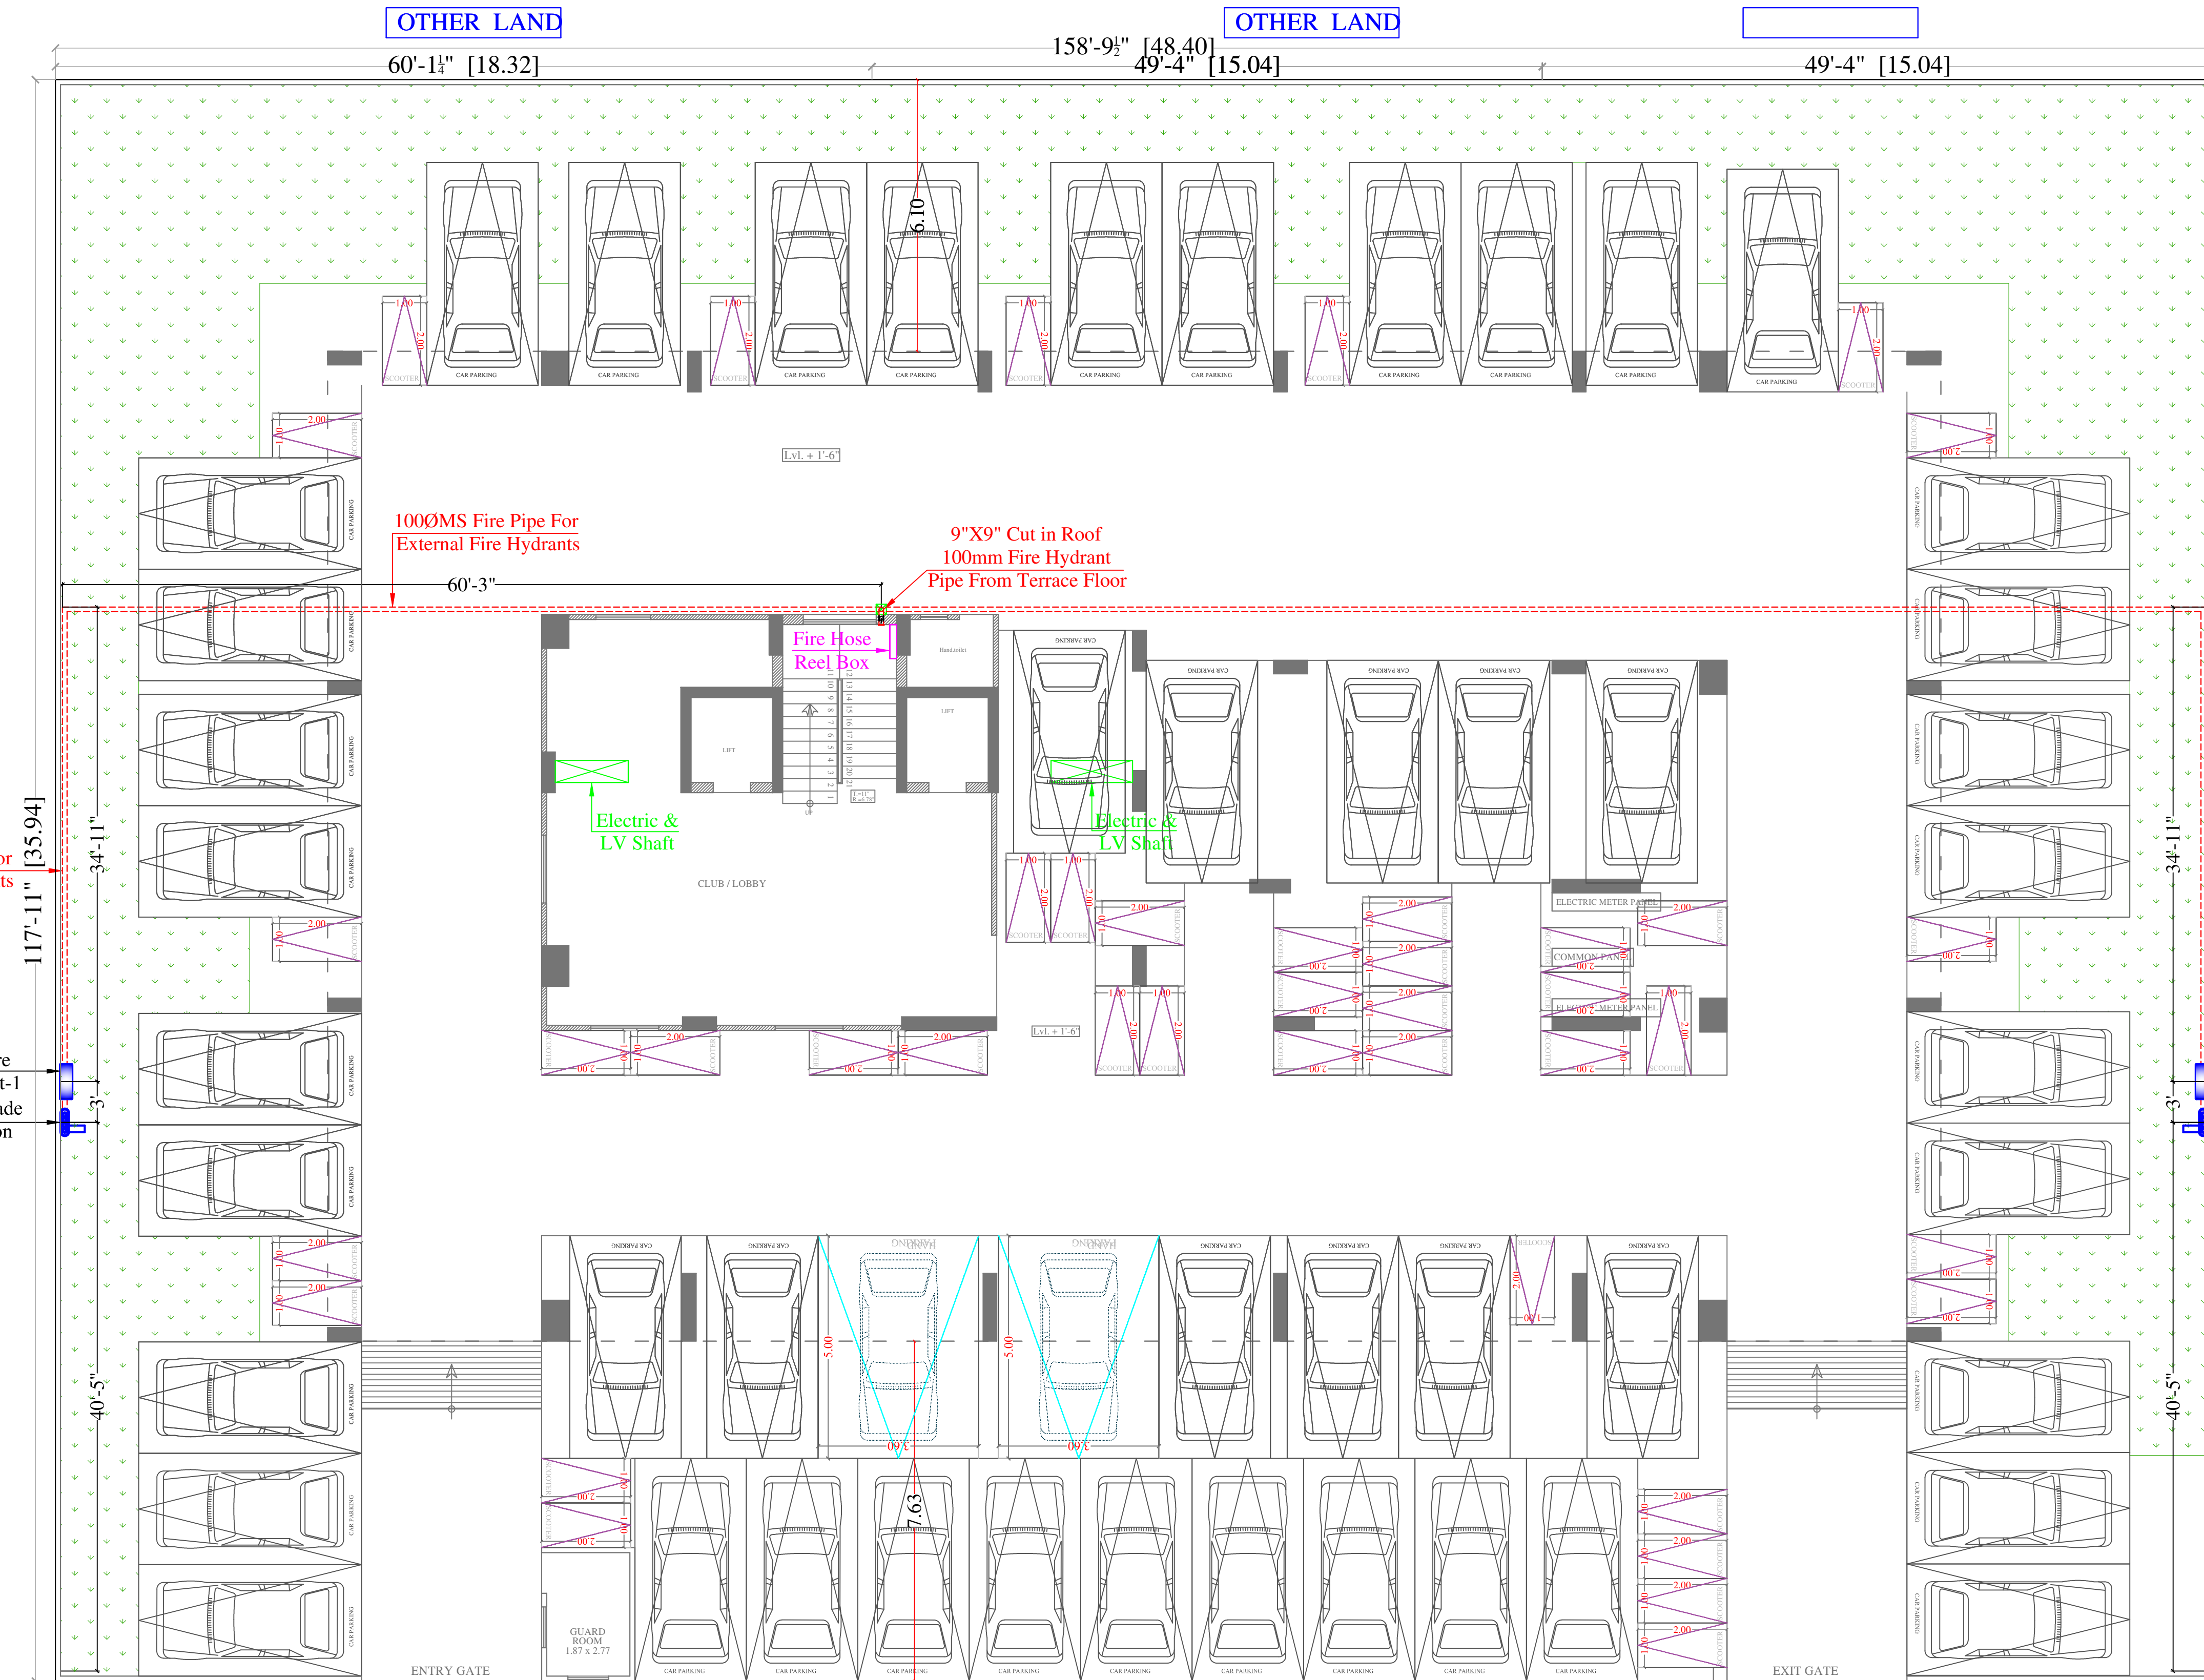

SYMBOL	QTY.	DESCRIPTION
----		100ØMS FIRE PIPE FOR EXTERNAL FIRE HYDRANTS
	14	63mmØ FABRIC LINED CANVAS FIRE HOSE (15m. 1NOS.) WITH COUPLING
	04	EXTERNAL FIRE HOSE CABINET

PROJECT NAME:-
WONDER HOMES
PROMOTER:-
VIVEK CHORDIA
PROPRIETER OF
VIVANTA CORPORATION

PROJECT ADDRESS:-
PROPOSED RESIDENTIAL BUILDING AT
R17-265, 266 & 266-A AJMER ROAD
(CHORDIYA CITY)
SCHEME - INDRAPRASTH COLONY AJMER
ROAD, JAIPUR.

DRAWING:
BLOCK-A
STILT FLOOR
EXTERNAL FIRE HYDRANT
& FIRE PIPE ROUTE PLAN

DRN. BY:-
PAWAN
CKD. BY:-
SANJAY
APPD. BY:-
VIPUL AGARWAL


DATE : -
18-09-2023
REV. : -
00
SCALE:-
N.T.S.

SERVICES CONSULTANT :-
VIPUL CONSULTING,
F 9 / 440 , Keshav Marg,
Chitrakut Scheme,Jaipur
PH:91-0-93146-10438 ,0141-2440946
Mail:vipul8599@yahoo.com

ARCHITECT :-
SPACE GRID
C-49,VIDYA APARTMENT,PARAS MARG,
BAPU NAGAR,NEAR JANTA STORE
CIRCLE, JAIPUR-302015
PH-09314918766,0141-4005506 (O)
Email:-info.spacegrid@gmail.com



Vipul
VIPUL AGARWAL
M.E.P. CONSULTANT
B.E. ELECTRICAL

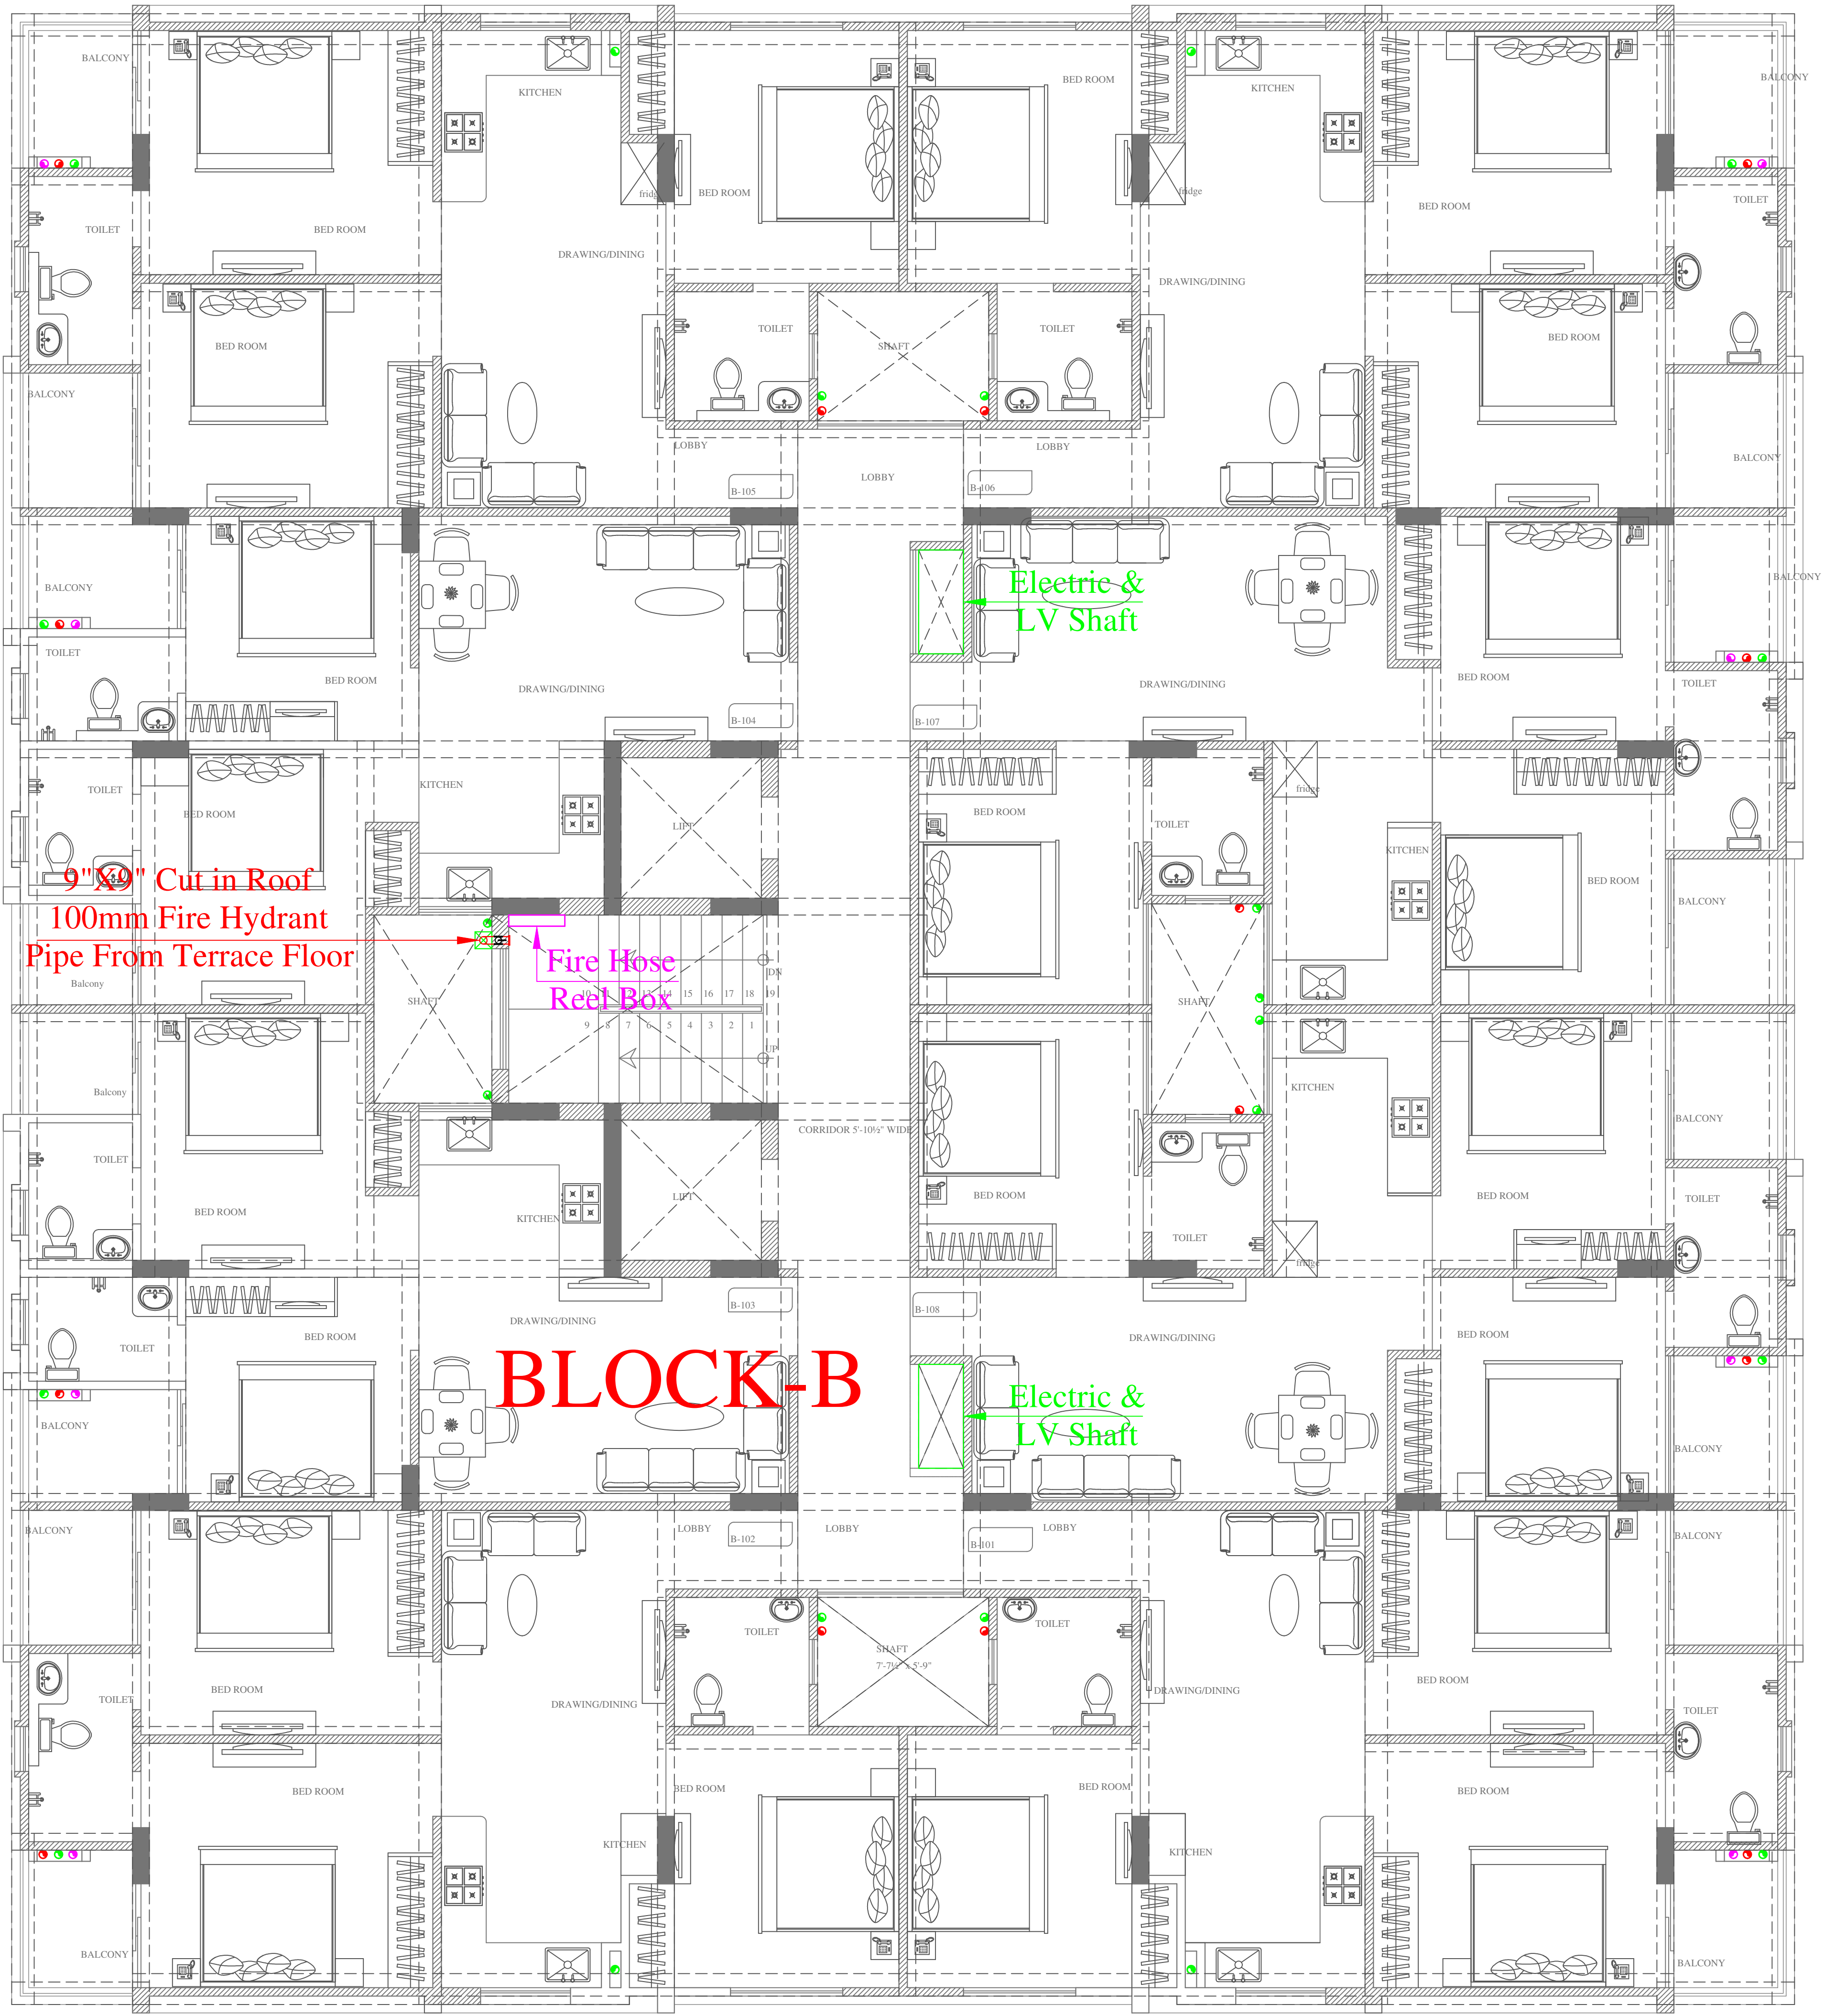

PROJECT NAME:-
WONDER HOMES
PROMOTER:-
VIVEK CHORDIA
PROPRIETER OF
VIVANTA CORPORATION

PROJECT ADDRESS:-
PROPOSED RESIDENTIAL BUILDING AT
R17-263, & 264 AJMER ROAD
(CHORDIYA CITY)
SCHEME - INDRAPRASTH COLONY AJMER
ROAD, JAIPUR.

DRAWING:
BLOCK-B
TYPICAL FLOOR
FIRE HOSE REEL BOX
MARKED PLAN





DRN. BY:-
PAWAN
CKD. BY:-
SANJAY
APPD. BY:-
VIPUL AGARWAL

DATE :-
18-09-2023
REV. :-
00
SCALE:-
N.T.S.

SERVICES CONSULTANT :-
Vipul
VIPUL AGARWAL
M.E.P. CONSULTANT
B.E. ELECTRICAL
F 9 / 440 , Keshav Marg,
Chitrakut Scheme,Jaipur
PH-91-0-93146-10438 ,0141-2440946
Mail:vipul8599@yahoo.com


ARCHITECT :-
SPACE GRID
C-49,VIDYA APARTMENT,PARAS MARG,
BAPU NAGAR,NEAR JANTA STORE
CIRCLE, JAIPUR-302015
PH-09314918766,0141-4005506 (O)
Email:-info.spacegrid@gmail.com



 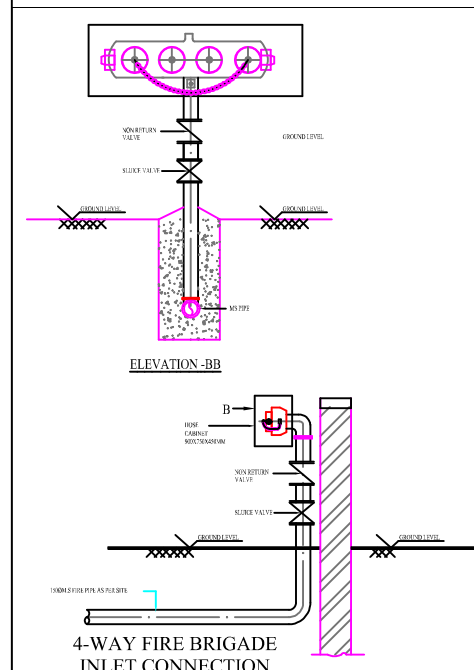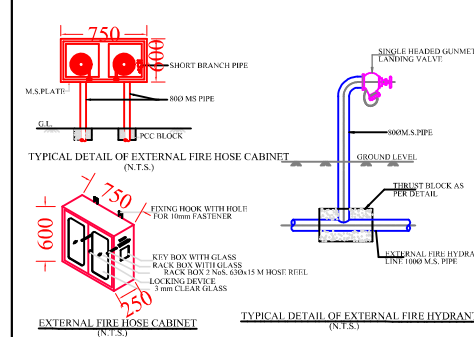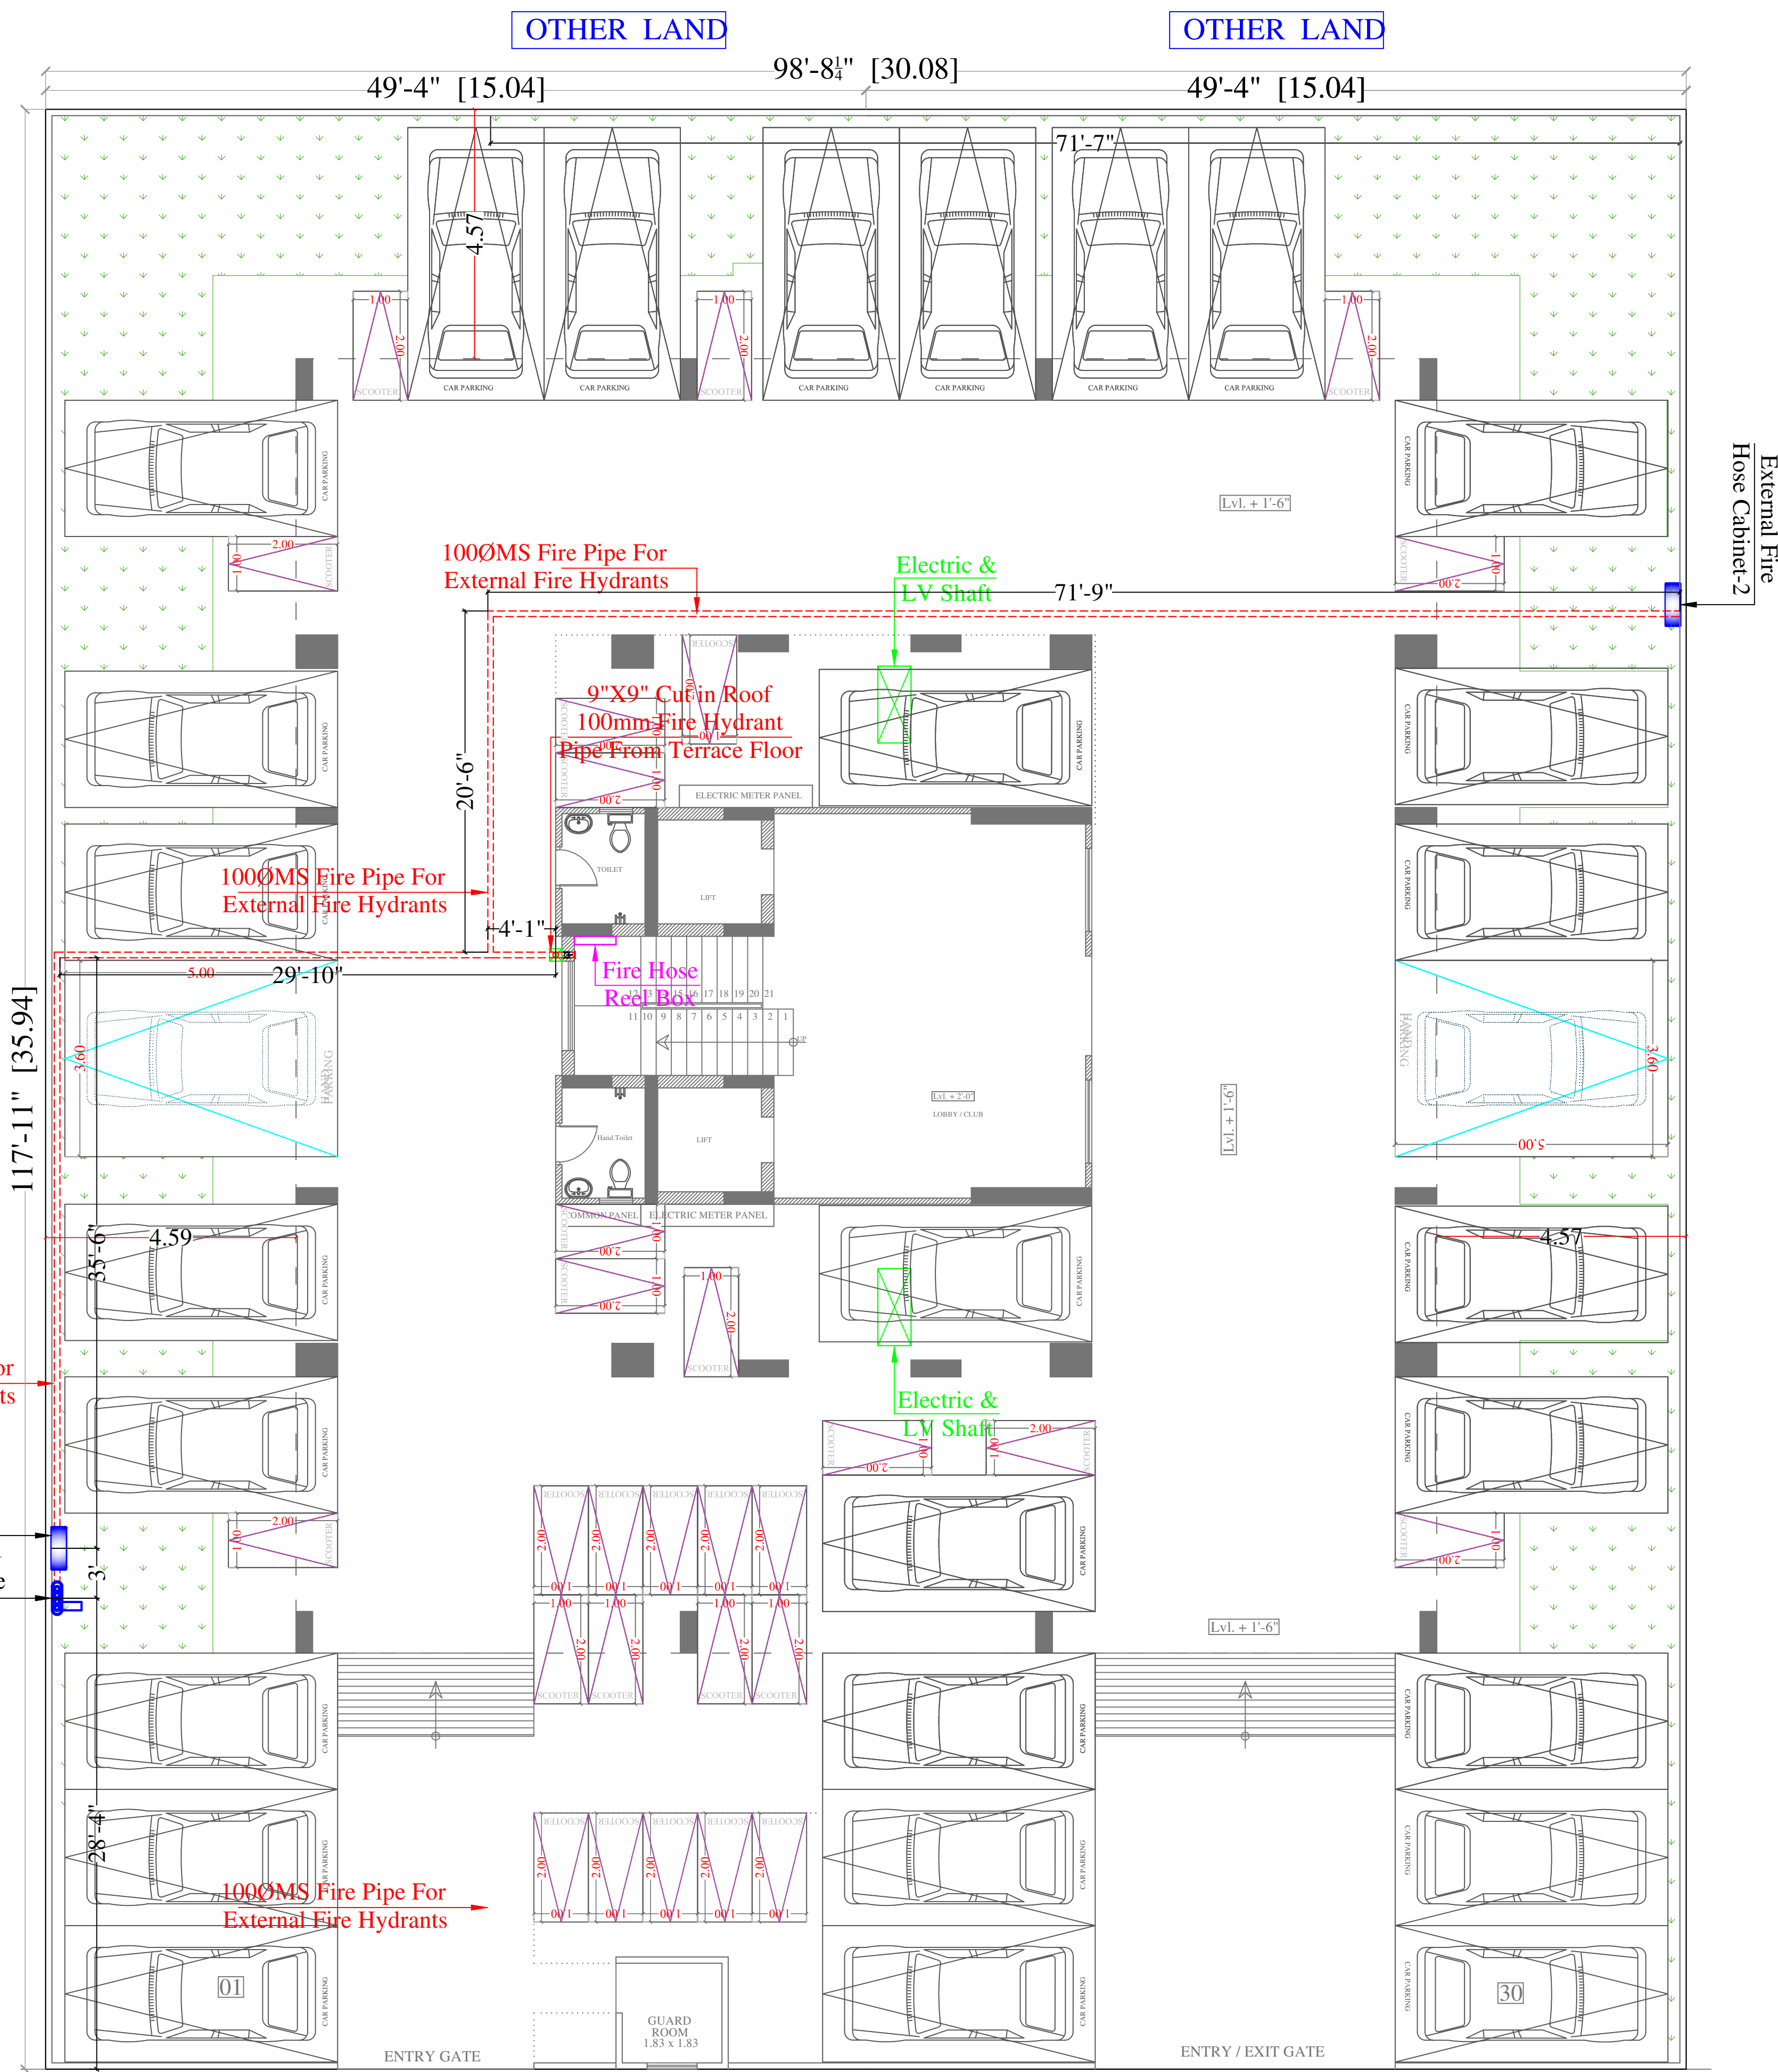

SYMBOL	QTY.	DESCRIPTION
---	---	100ØMS FIRE PIPE FOR EXTERNAL FIRE HYDRANTS
---	14	63mmØ FABRIC LINED CANVAS FIRE HOSE (15m. INOS.) WITH COUPLING
---	04	EXTERNAL FIRE HOSE CABINET

PROJECT NAME:- WONDER HOMES	PROJECT ADDRESS:- PROPOSED RESIDENTIAL BUILDING AT R17-263, & 264 AJMER ROAD (CHORDIYA CITY) SCHEME - INDRAPRASTH COLONY AJMER ROAD, JAIPUR.	DRAWING: BLOCK-B STILT FLOOR EXTERNAL FIRE HYDRANT & FIRE PIPE ROUTE PLAN	DRN. BY:- PAWAN	DATE :- 18-09-2023	SERVICES CONSULTANT :- VIPUL CONSULTING, F 9 / 440 , Keshav Marg, Chitrakut Scheme,Jaipur PH:91-0-93146-10438 ,0141-2440946 Mail:vipul8599@yahoo.com	ARCHITECT :- SPACE GRID C-49,VIDYA APARTMENT,PARAS MARG, BAPU NAGAR,NEAR JANTA STORE CIRCLE, JAIPUR-302015 PH-09314918766,0141-4005506 (O) Email:-info.spacegrid@gmail.com	
PROMOTER:- VIVEK CHORDIA PROPRIETER OF VIVANTA CORPORATION			CKD. BY:- SANJAY	REV. :- 00			
			APPD. BY:- VIPUL AGARWAL	SCALE:- N.T.S.			

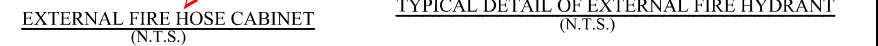

SERVICES CONSULTANT :-

PROJECT NAME:-

WONDER HOMES

ROMOTER:-

VIVEK CHORDIA
PROPRIETER OF
VIVANTA CORPORATION

PROJECT:

PROPOSED RESIDENTIAL BUILDING OF
PLOT NO. R17/263 TO R17/266A (NIJI
KHATEDARI) SCHEME :- "INDRAPRASTH
(CHORDIA CITY)" AJMER ROAD,
JAIPUR."


DRAWING TITLE:-

BLOCK-A & B
FIRE SCHEMATIC LAYOUT

ARCHITECT :-

SPACE GRID

C-49, VIDYA APARTMENT, PARAS MARG,
BAPU NAGAR, NEAR JANTA STORE
CIRCLE, JAIPUR-302015
PH-09314918766, 0141-4005506 (O)
Email:-info.spacegrid@gmail.com

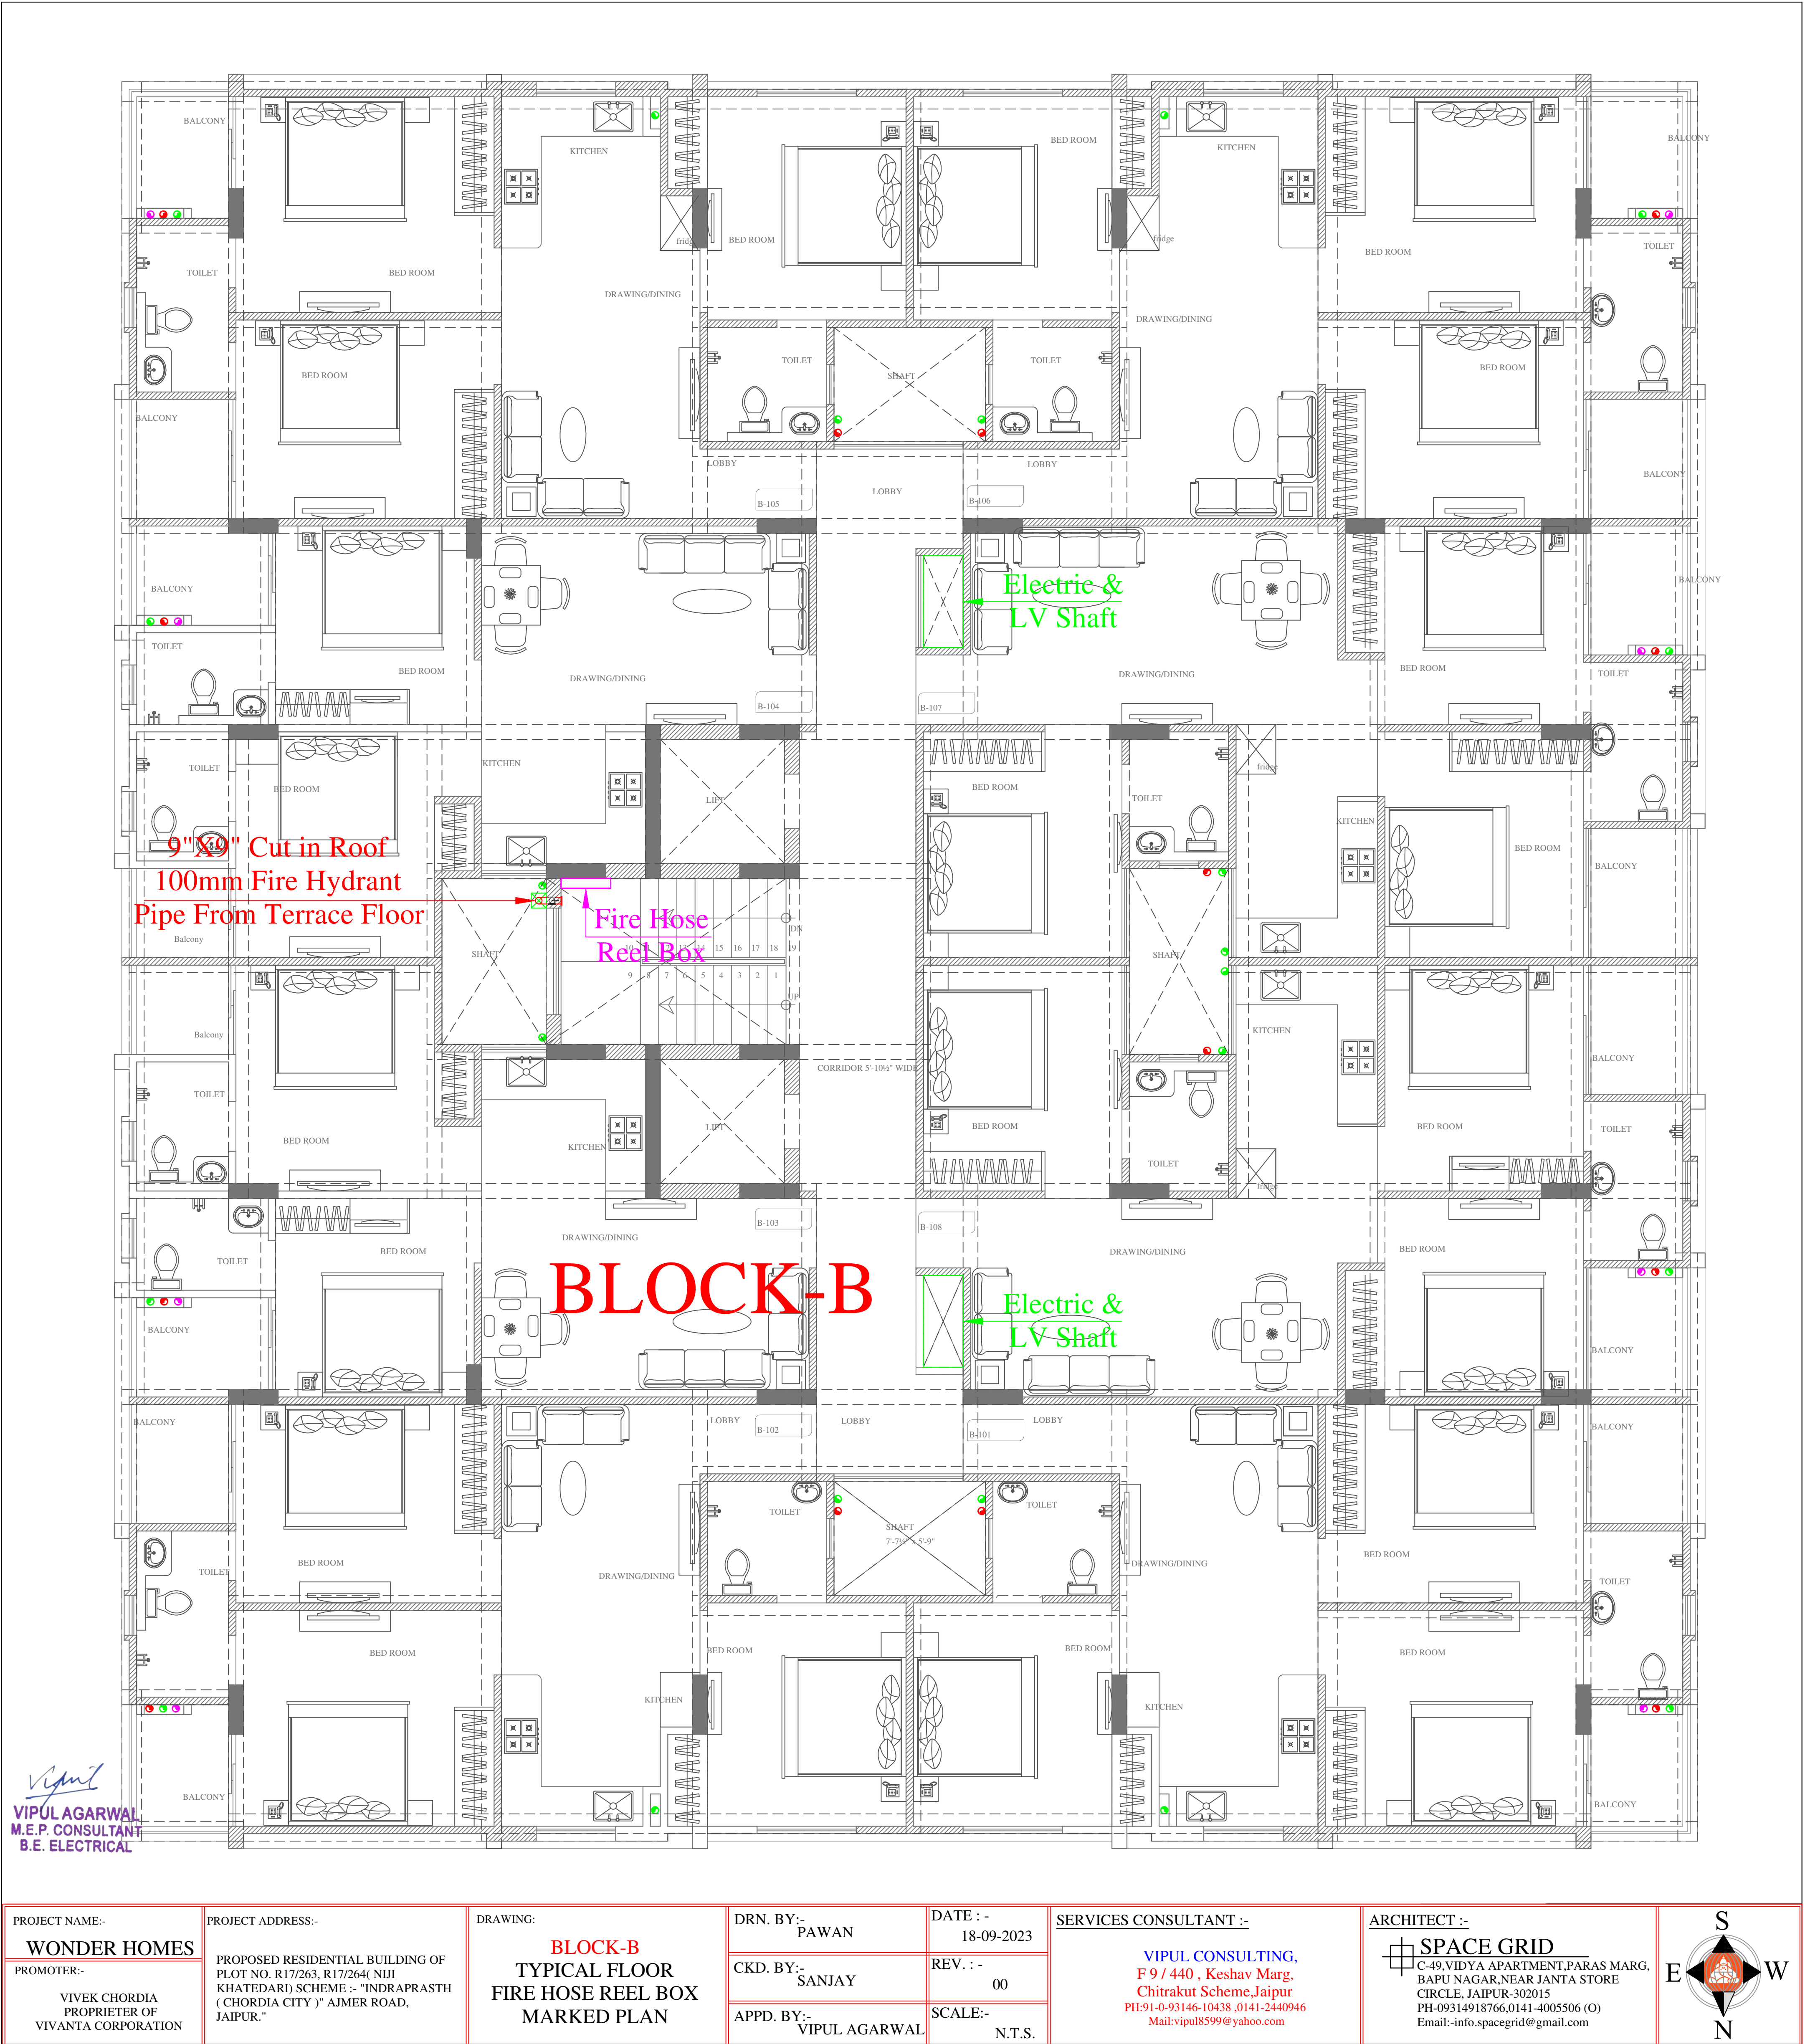

PROJECT NAME:-
WONDER HOMES
PROMOTER:-
VIVEK CHORDIA
PROPRIETER OF
VIVANTA CORPORATION

PROJECT ADDRESS:-
PROPOSED RESIDENTIAL BUILDING OF
PLOT NO. R17/263, R17/264 (NJI
KHATEDARI) SCHEME :- "INDRAPRASTH
(CHORDIA CITY)" AJMER ROAD,
JAIPUR."

DRAWING:
BLOCK-B
TYPICAL FLOOR
FIRE HOSE REEL BOX
MARKED PLAN


DRN. BY:-
PAWAN
CKD. BY:-
SANJAY
APPD. BY:-
VIPUL AGARWAL

DATE :-
18-09-2023
REV. :-
00
SCALE:-
N.T.S.

SERVICES CONSULTANT :-
VIPUL CONSULTING.
F 9 / 440 , Keshav Marg,
Chitrakut Scheme,Jaipur
PH:91-0-93146-10438 ,0141-2440946
Mail:vipul8599@yahoo.com

ARCHITECT :-
SPACE GRID
C-49,VIDYA APARTMENT,PARAS MARG,
BAPU NAGAR,NEAR JANTA STORE
CIRCLE, JAIPUR-302015
PH-09314918766,0141-4005506 (O)
Email:-info.spacegrid@gmail.com



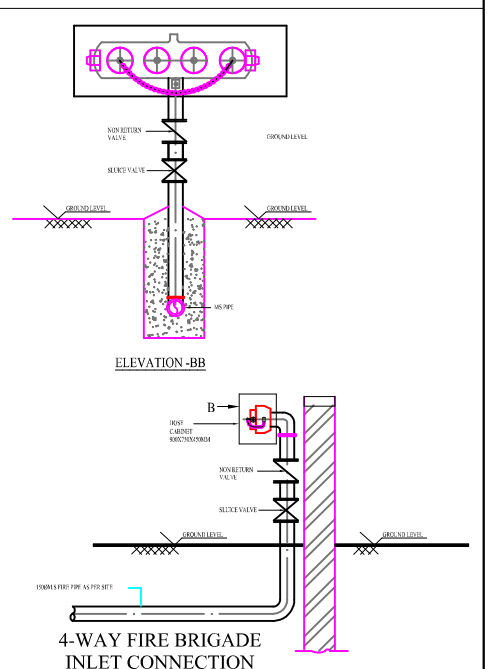

External Fire
Hose Cabinet-1
4Way Fire Brigade
Inlet Connection

Vipul
VIPUL AGARWAL
M.E.P. CONSULTANT
B.E. ELECTRICAL